


PROJECT TITLE:-

UNIMAXX CITY, BAHRAICH
 SITUATED AT-
 GATA NO- 667,668,669,670,671,672,673,
 674,675,676,677,678,679,680,681,683,685M,
 689,109M,740,741,744,745,746,747,749,750,751,
 753,754,755,756M,757,758,759,760,761,762,
 763,764,765,766,767,769,770,771,748,752,
 768 (VILL. SISAI HAIDER)

GATA NO- 850,851,852,853,854,856,857,
 858,859,860,861,862,863,864,865,866,867,
 868,869,870,871,872,873,874,878,879,880,
 881,882,884,885,886,887,888,1055,1056,
 1057,1060,1061,1064,1065,1066,1068,1069,
 1070,1076,1078,1079,1093,131,855,856,868,
 1056,1057,1058,1059,1063,
 (VILL-SHIEKH DAHIR)

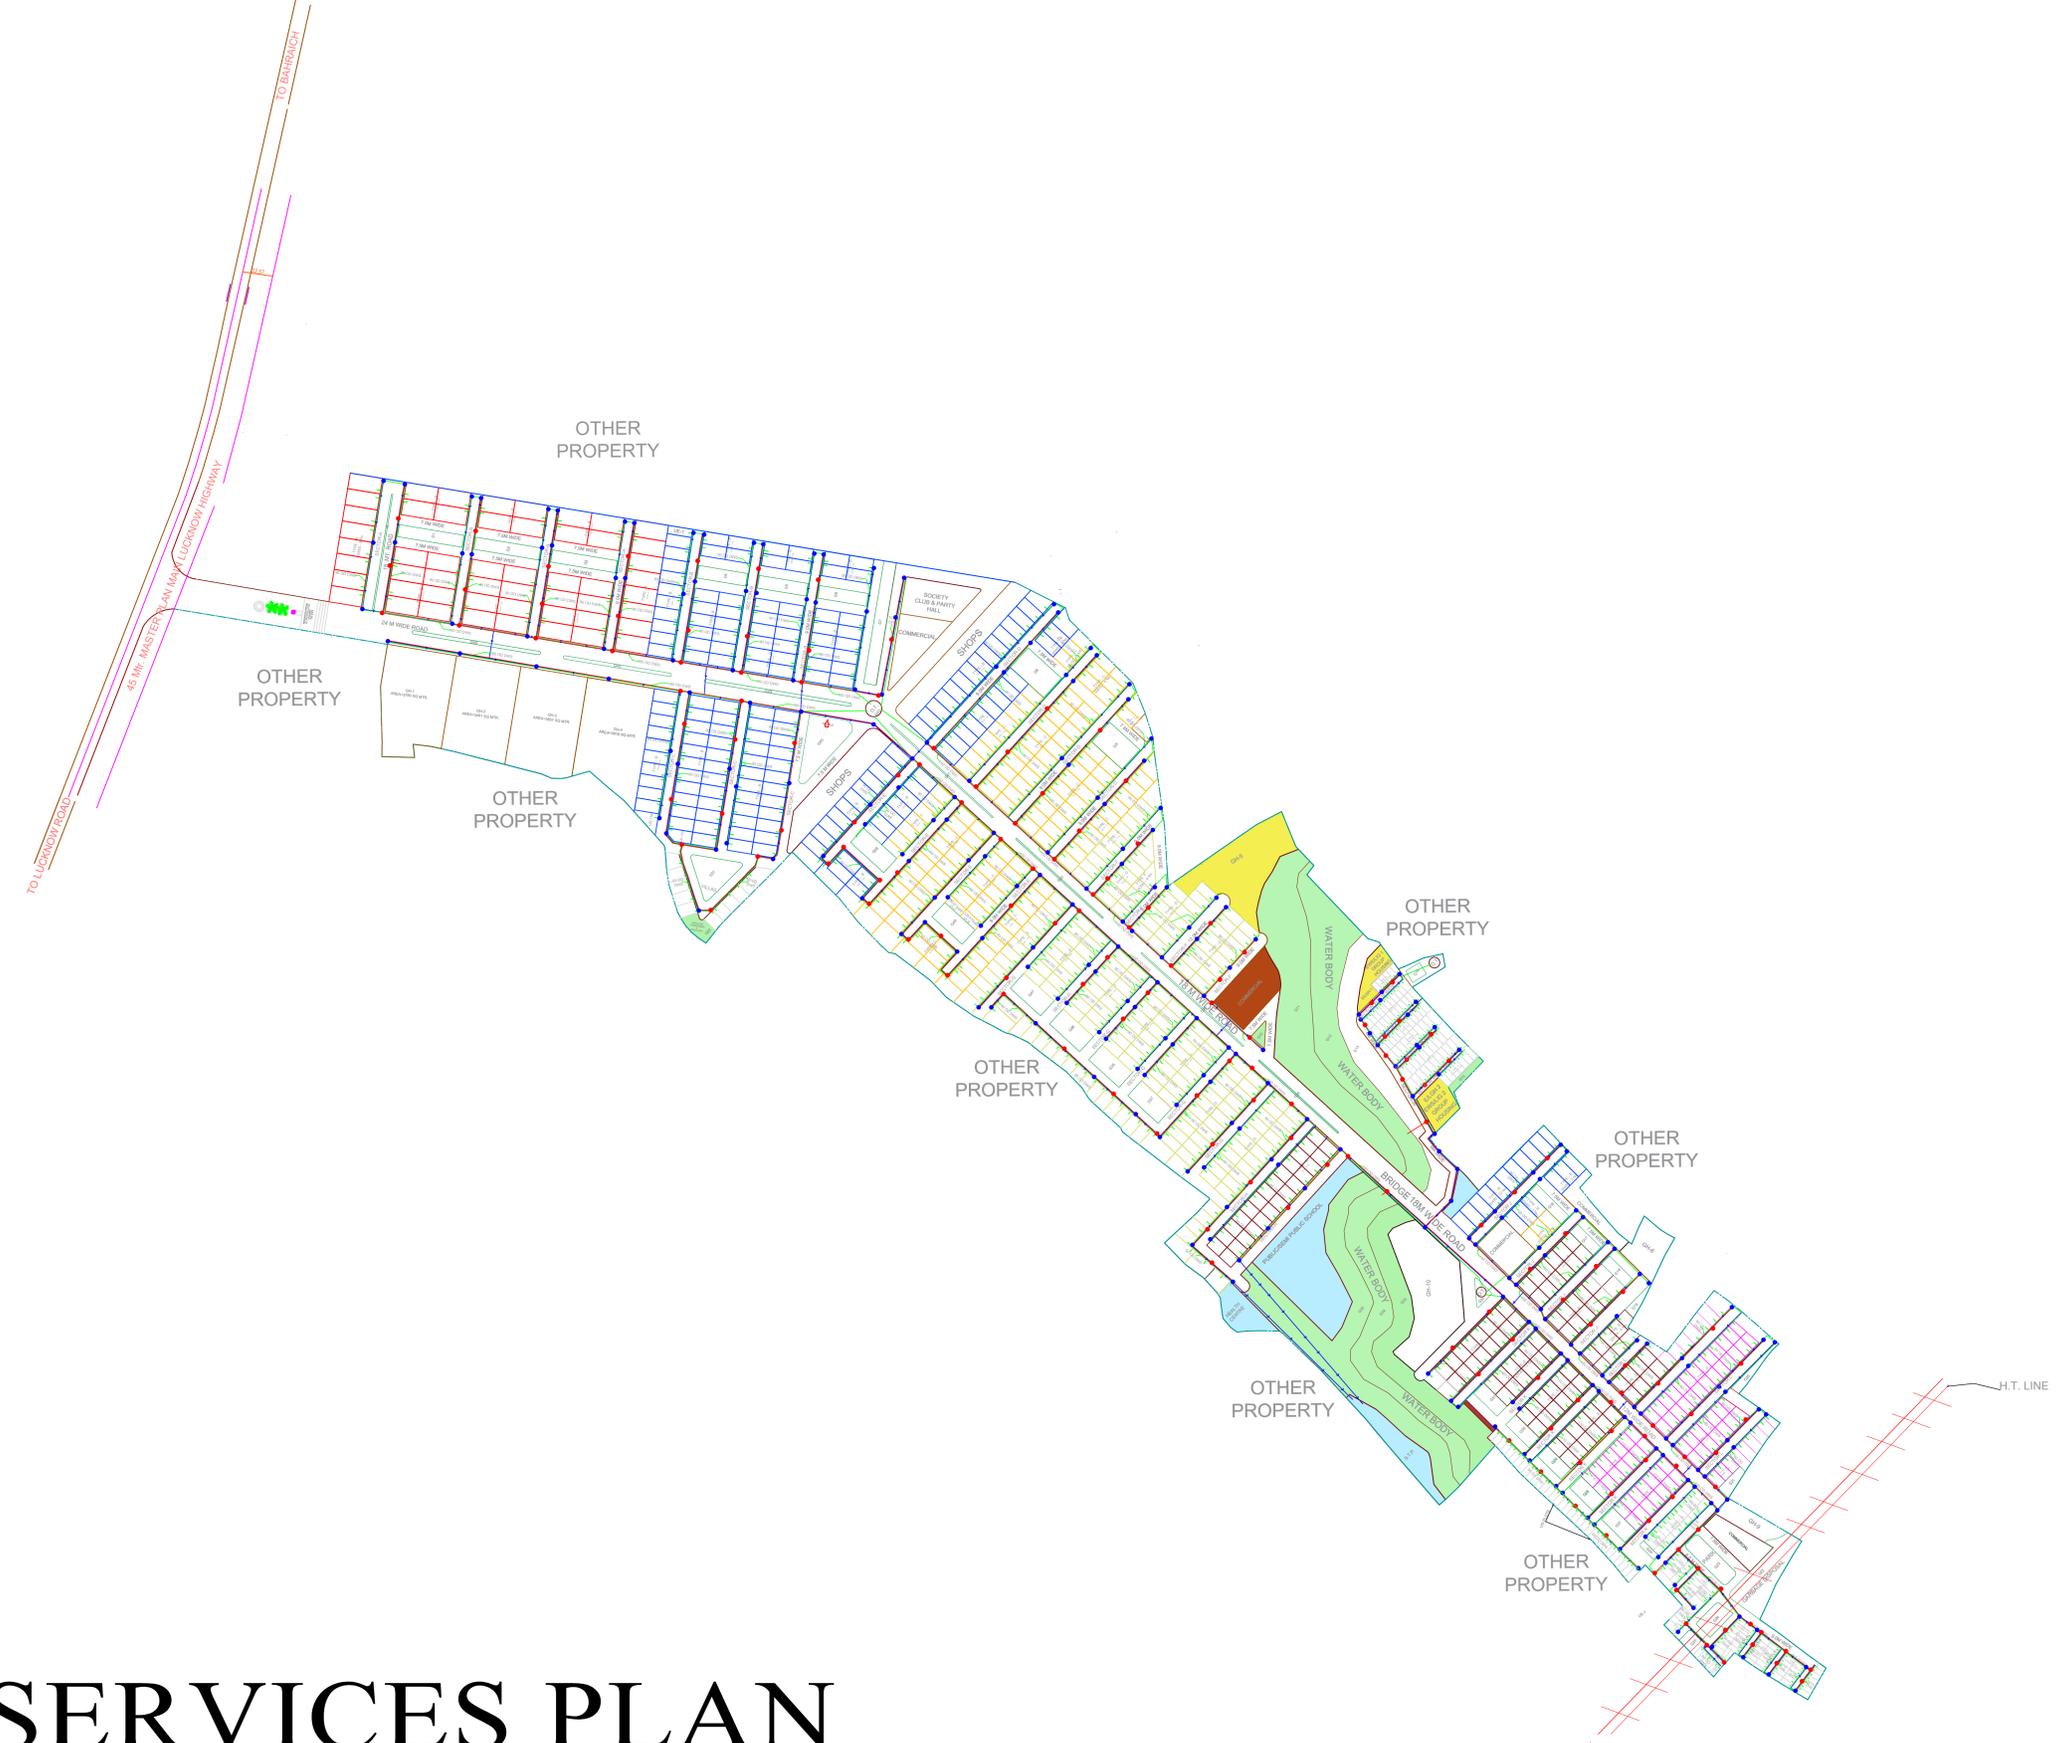

DRAINAGE SYSTEM INDEX

- SEWER LINE
- STORM WATER DRAINAGE LINE
- SEWER MANHOLE
- STORM WATER DRAINAGE MANHOLE

WATER SUPPLY LEGEND

- DOMESTIC WATER SUPPLY LINE
- OVER HEAD TANK

POPULATION UNDER EVEN PLOTS

Sl. No.	Type	Size	Area	No. of Plots	Person Per Unit	Population
1.	A	12.19X24.38	297.19	52	20	1040
2.	B	9.14X18.28	167.07	173	20	3460
3.	C	9.14X15.24	139.29	123	10	1230
4.	D	7.62X15.24	116.12	167	10	1670
5.	E	9.14X12.19	111.46	112	10	1120
6.	F	7.62X12.19	92.88	71	10	710
7.	V	6.09X12.19	74.23	11	10	110
8.	G OR EWS	4.57X10.6	48.45	64	5	320
9.	EWS	3.81X8.53	32.50	62	5	310
TOTAL				835		9970

POPULATION UNDER UNEVEN PLOTS

Sl. No.	Area	No. of Plots	Person Per Unit	Population
1.	< - 35 sqmt.	20	5	100
2.	35 - 50sqmt.	38	5	190
3.	50 - 150sqmt.	70	10	700
4.	150 - 300sqmt.	29	20	580
				1570

ESTIMATED POPULATION OF PROJECT

UNDER EVEN PLOTS	9970
UNDER UNEVEN PLOTS	1570
UNDER GROUP HOUSING	2501
TOTAL ESTIMATED POPULATION	14041

SERVICES PLAN

WATER SUPPLY, DRAINAGE AND SEWER SYSTEM'S

UNIMAXX CITY, BAHRAICH
 AT BAHRAICH - LUCKNOW MAIN ROAD
 NEAR HARIYALI RESORT, BAHRAICH UP

DEVELOPERS:-
 M/S UNIMAXX CITY BAHRAICH
 ADD.- 1/67- VIRAM KHAND, GOMTINAGAR
 LUCKNOW (U.P.) 226010

DEVELOPERS SIGN:-

ARCHITECT SIGN:-

NORTH:-

SCALE:- 1:100
DATE:- MAR 2022