


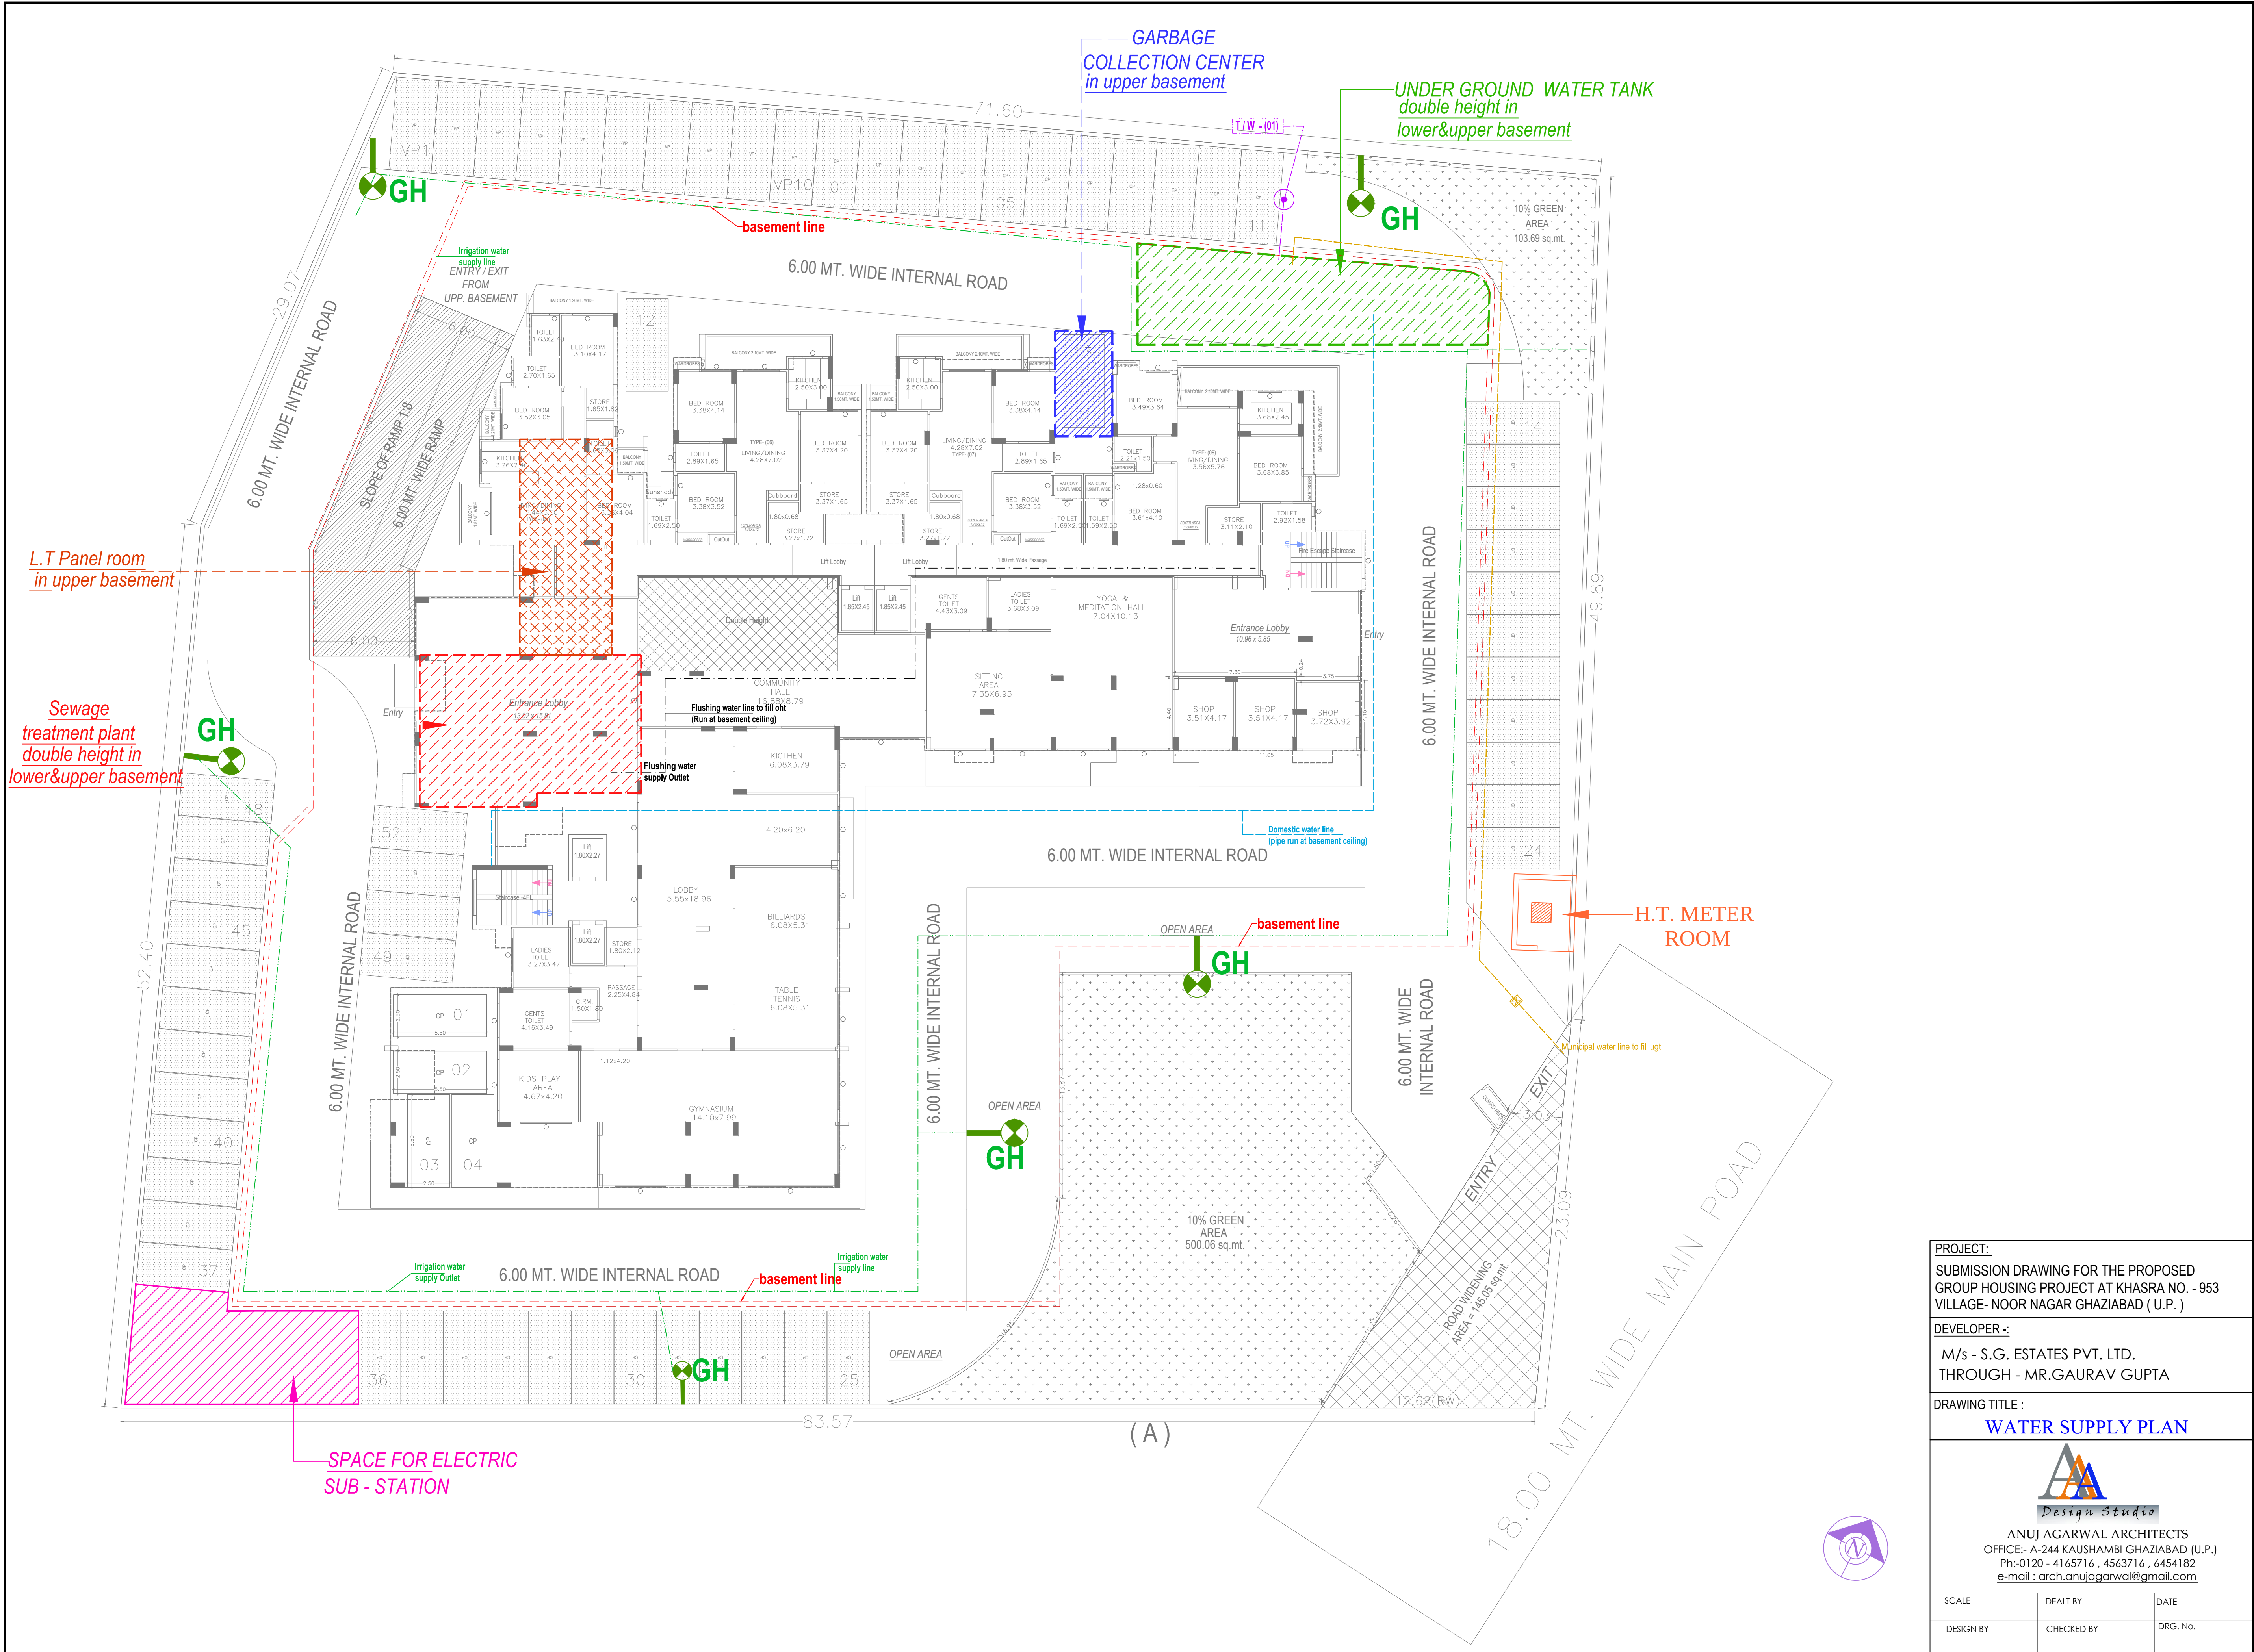

PROJECT:		
SUBMISSION DRAWING FOR THE PROPOSED GROUP HOUSING PROJECT AT KHASRA NO. - 953 VILLAGE- NOOR NAGAR GHAZIABAD (U.P.)		
DEVELOPER :-		
M/s - S.G. ESTATES PVT. LTD. THROUGH - MR.GAURAV GUPTA		
DRAWING TITLE :		
WATER SUPPLY PLAN		
 ANUJ AGARWAL ARCHITECTS OFFICE: A-244 KAUSHAMBI GHAZIABAD (U.P.) Ph: 0120 - 4165716 , 4563716 , 6454182 e-mail : arch.anujagarwal@gmail.com		
SCALE	DEALT BY	DATE
DESIGN BY	CHECKED BY	DRG. No.