


SITE PLAN PLUMBING LAYOUT
S.G. HEIGHTS, VRINDAVAN YOJNA, LUCKNOW

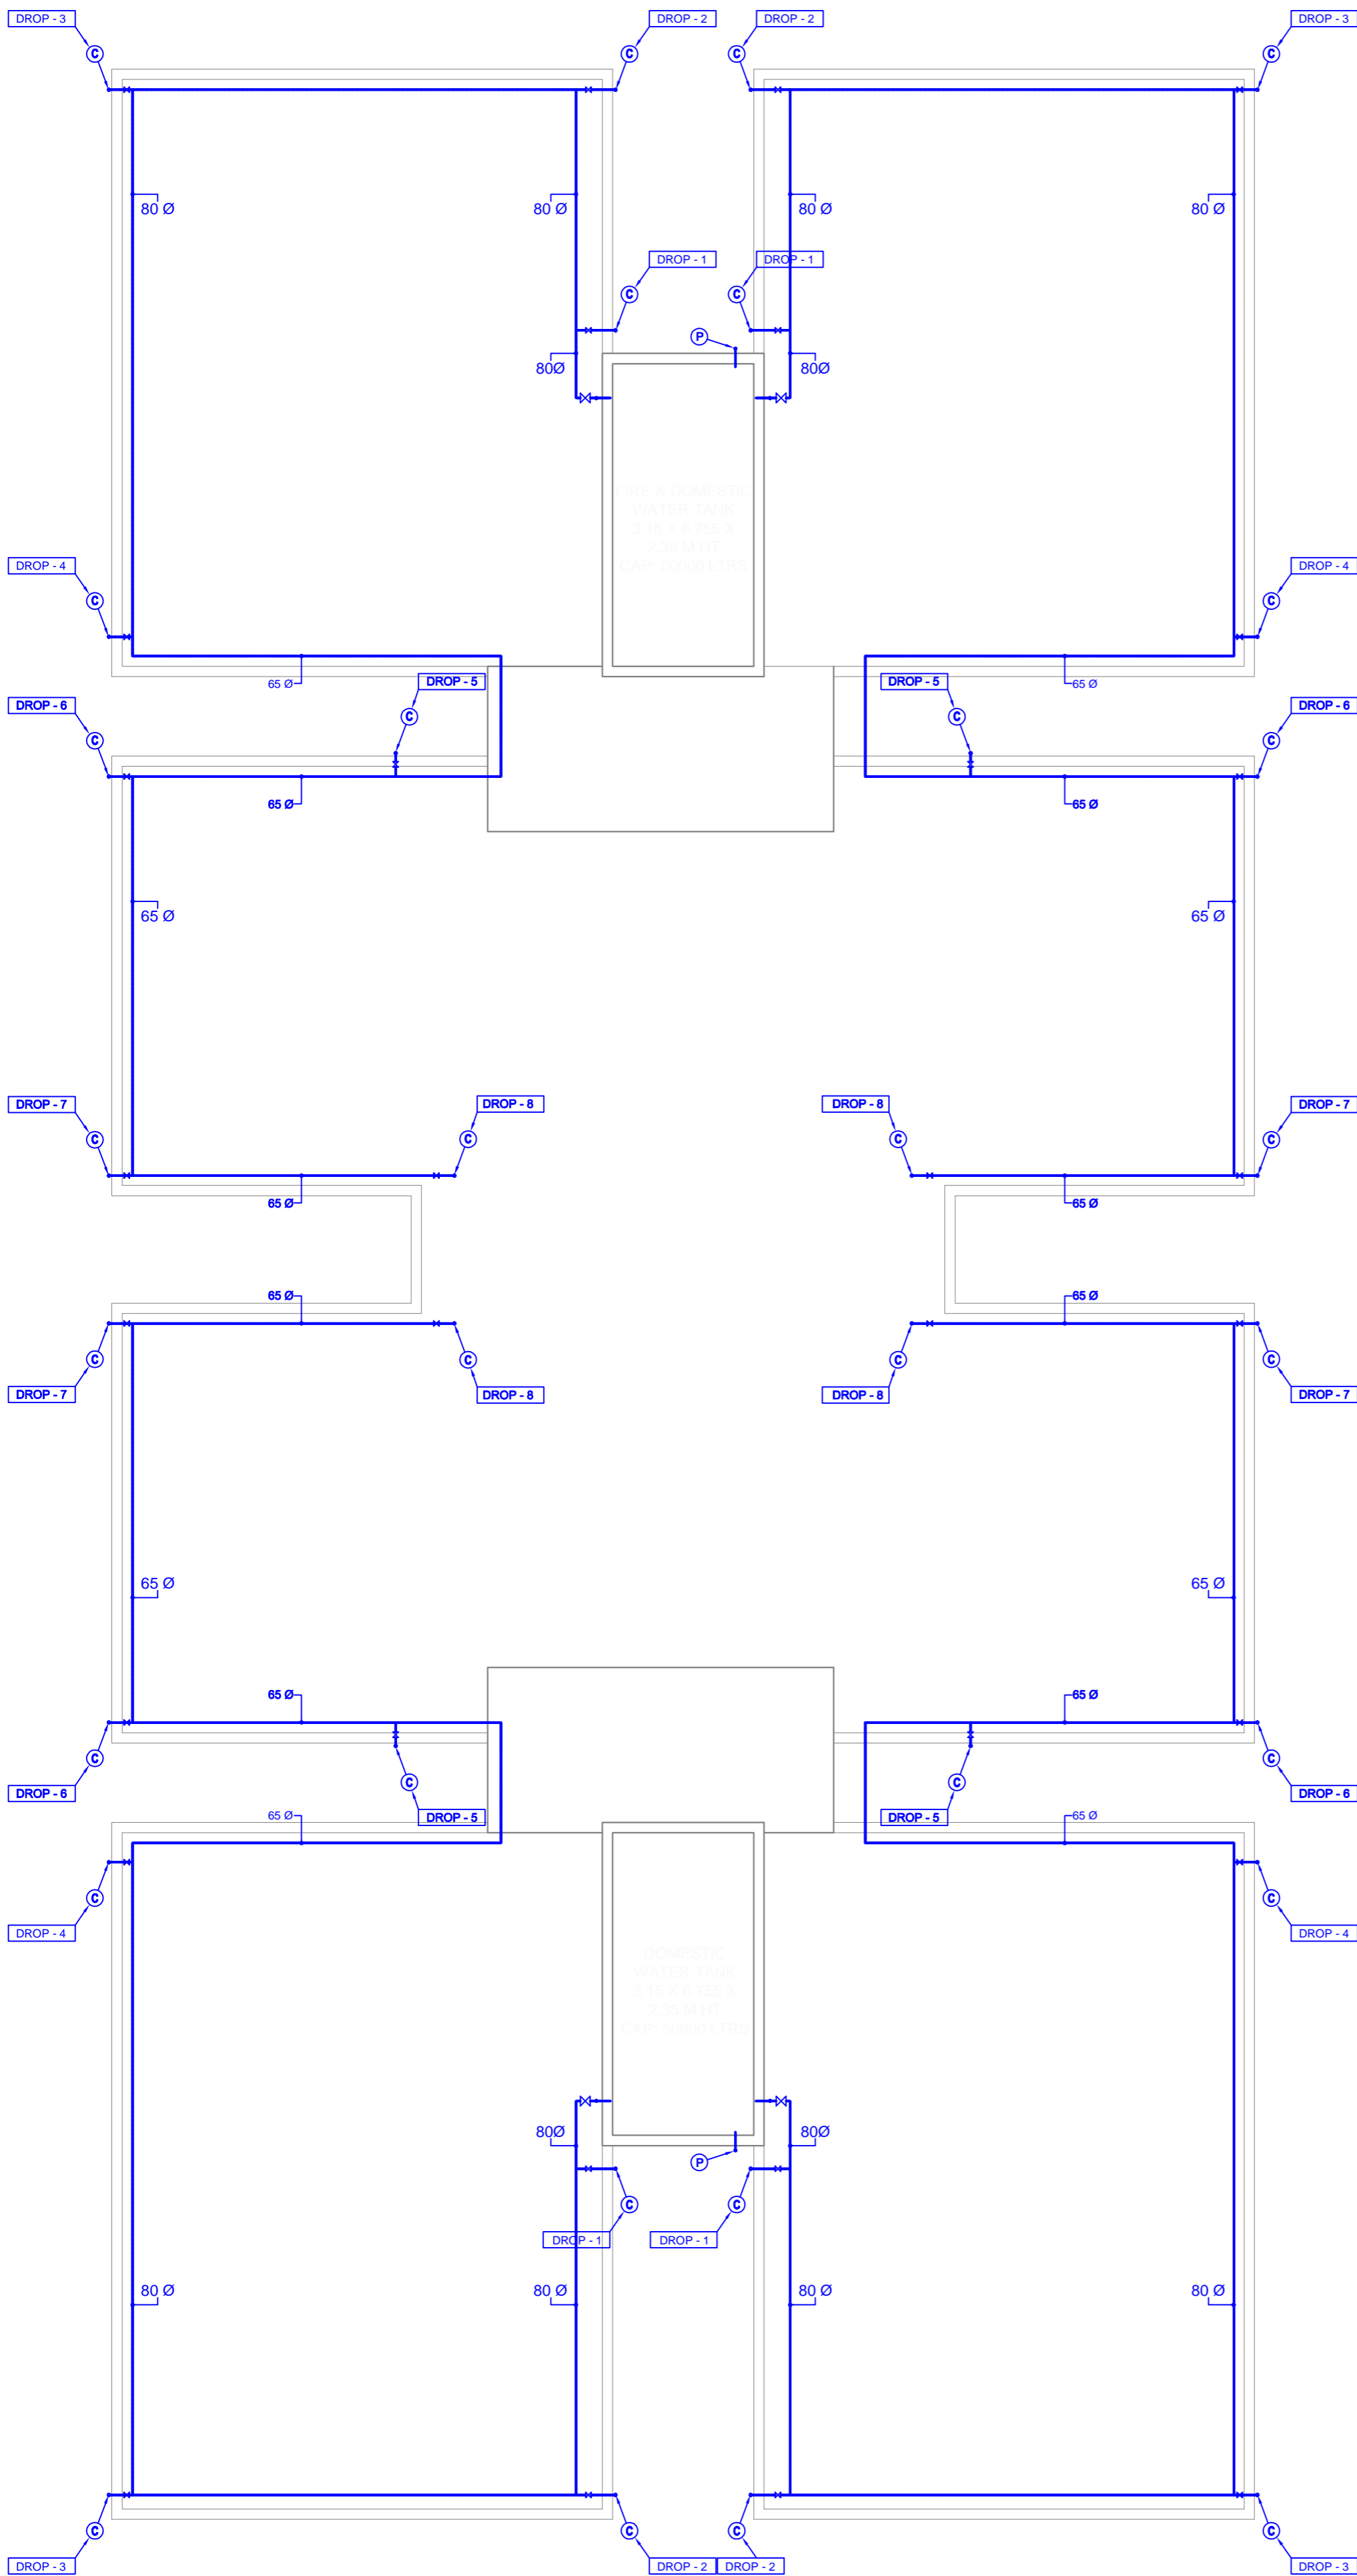

LEGEND: (Plumbing)

S. No.	SYMBOL	DESCRIPTION
1.	(C)	DOMESTIC WATER SUPPLY DROP FROM O.H.T. TO TOILET / KITCHEN
2.	(P)	RISER TO FILL DOMESTIC O.H.T.
3.	— (Blue Line)	COLD WATER SUPPLY PIPE (CWS)
4.	— (Red Line)	100 Ø FIRE FIGHTING WATER SUPPLY PIPE
5.	⊗	ISOLATING VALVE
6.	⊘	NON RETURN VALVE

TERRACE FLOOR PLUMBING PLAN

S.G. HEIGHTS, VRINDAVAN YOJNA, LUCKNOW