
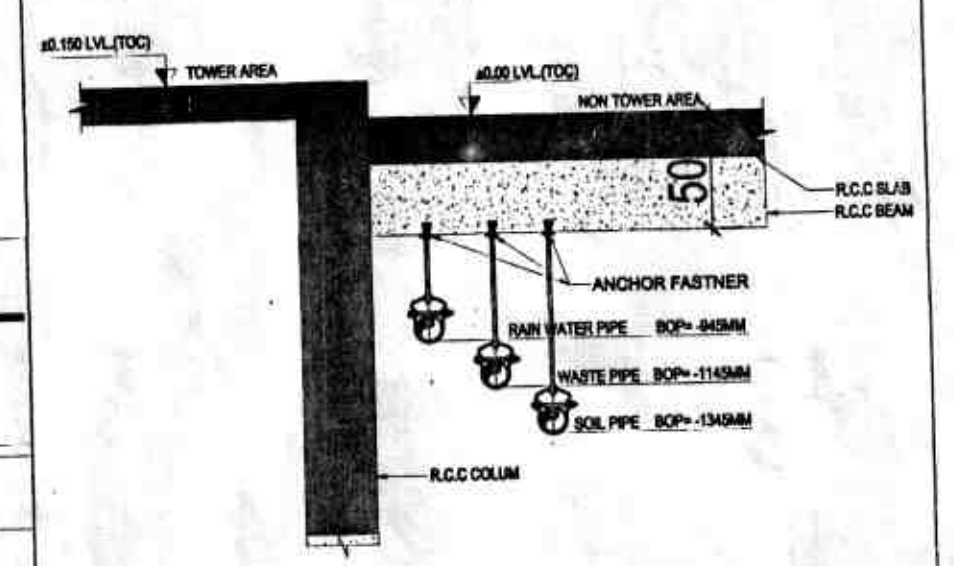


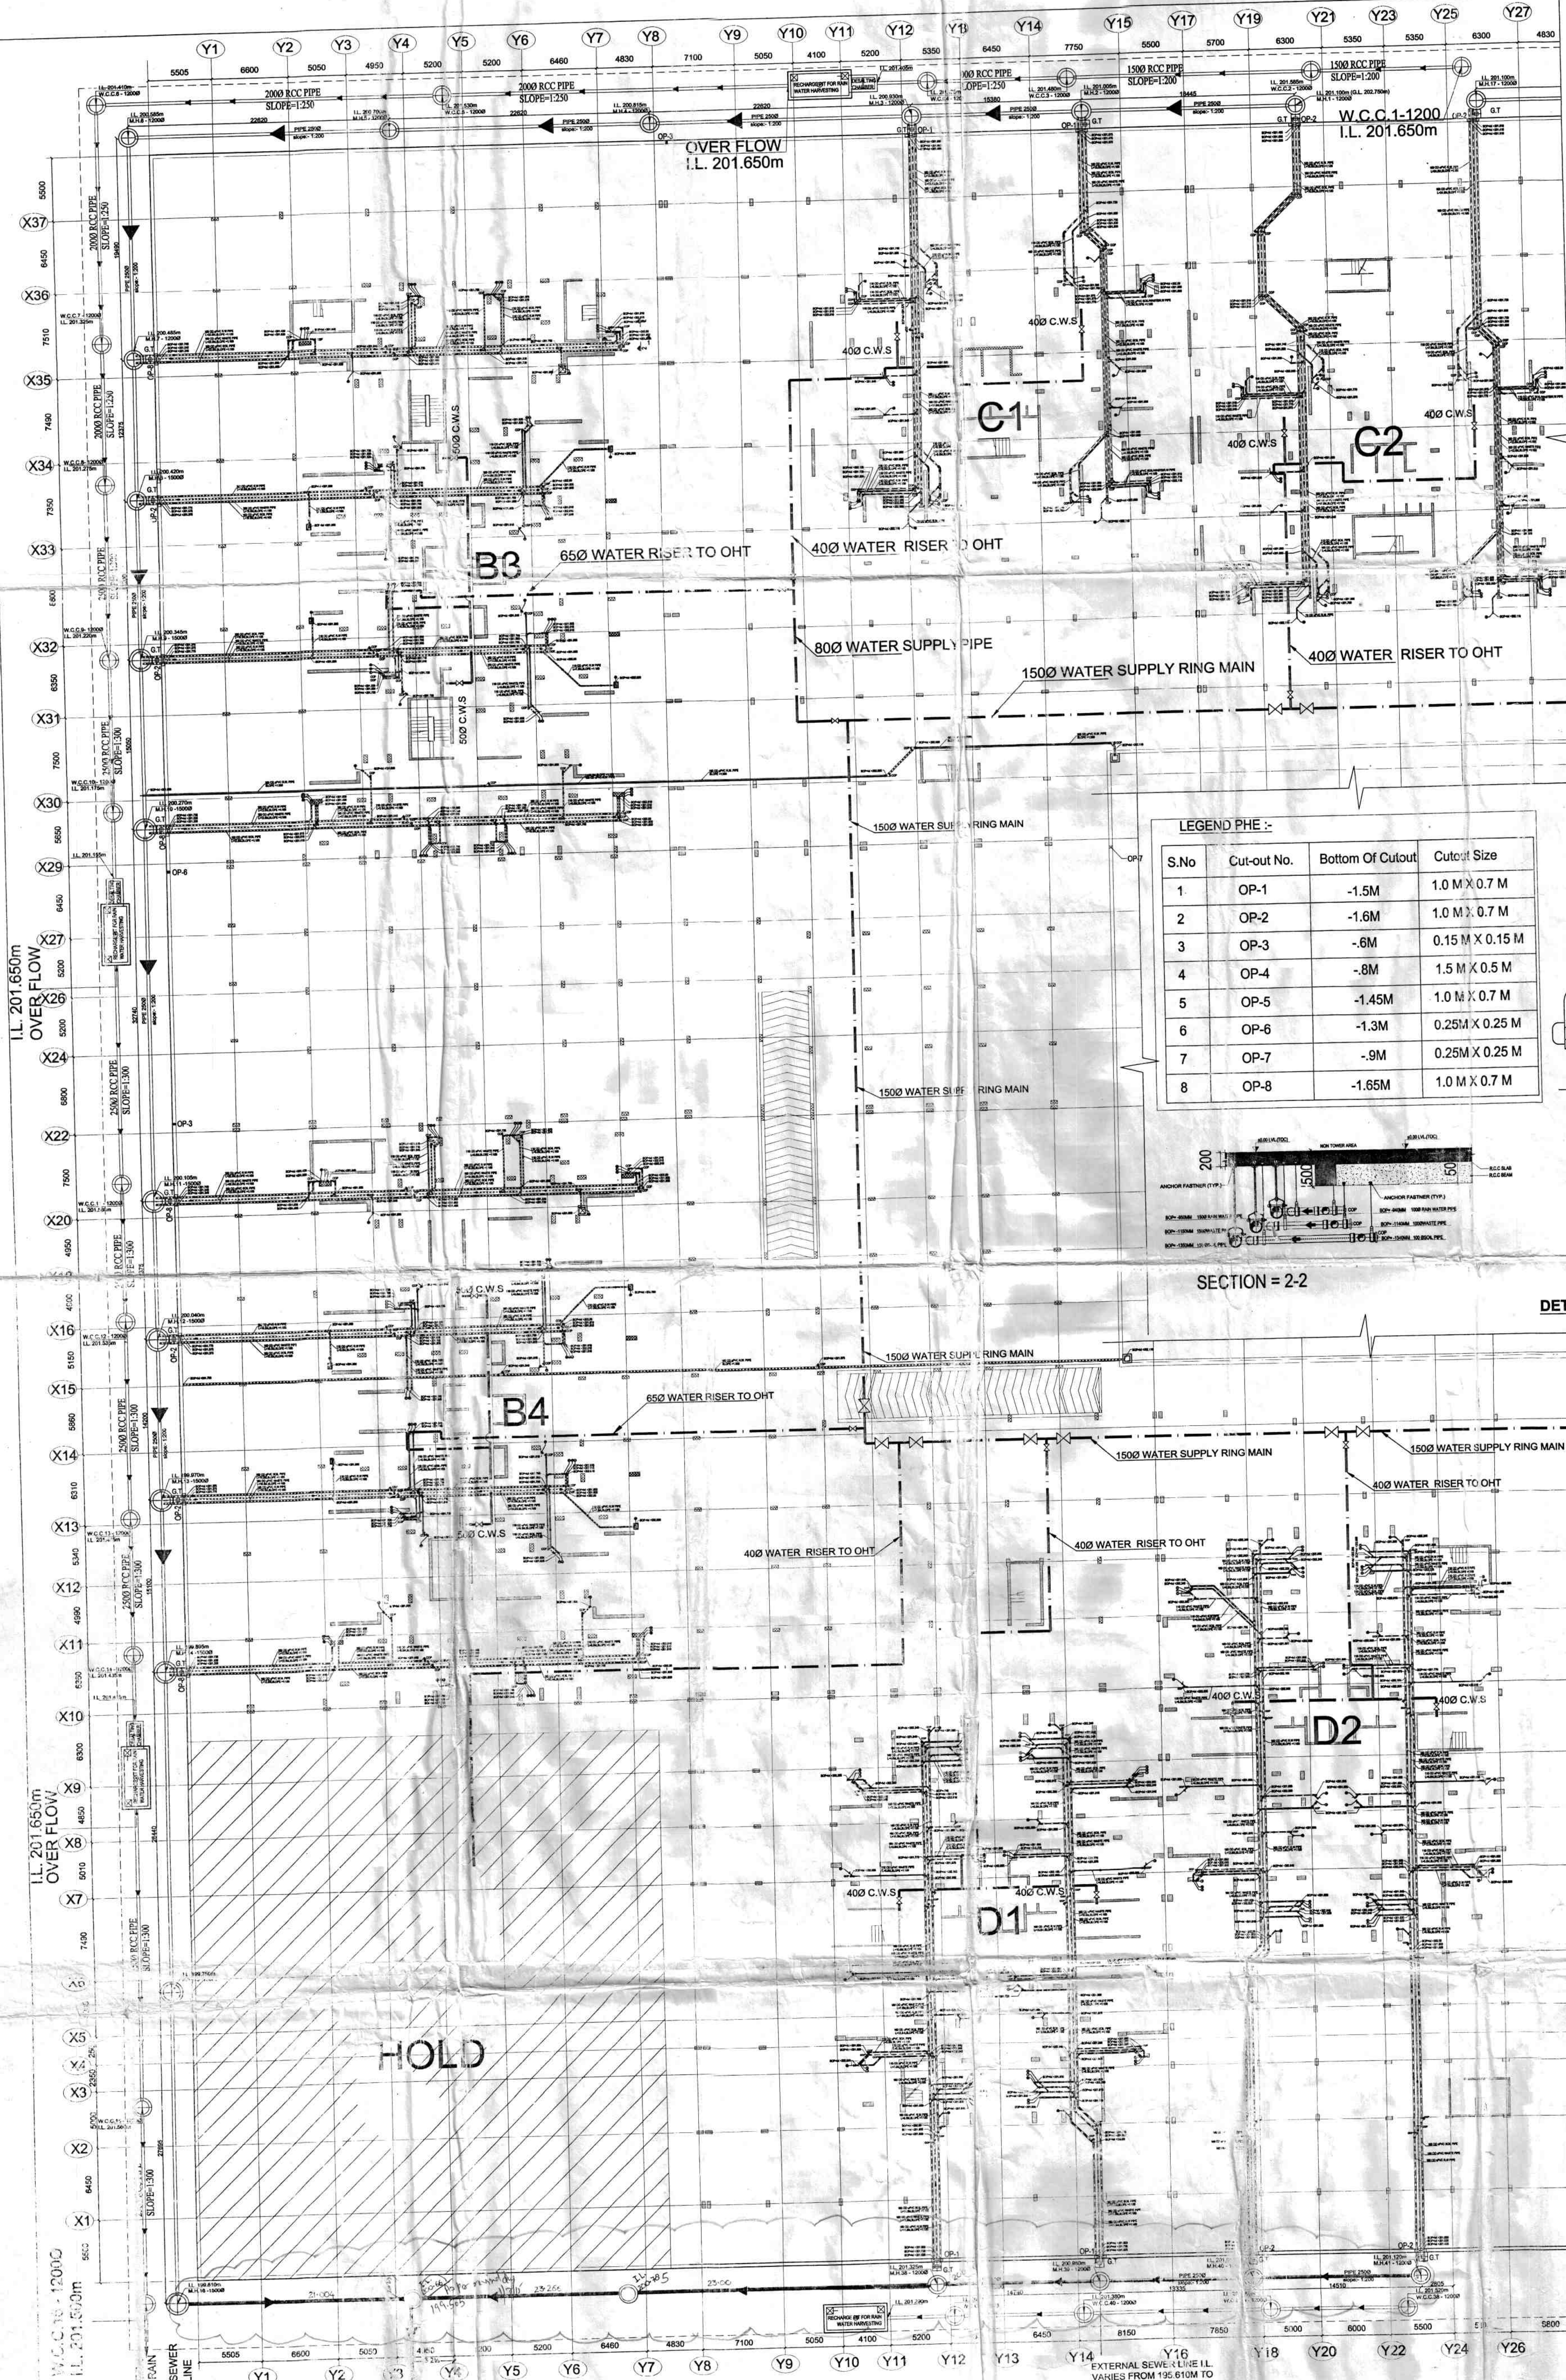


LEGEND PHE :-

S.No	Cut-out No.	Bottom Of Cutout	Cutout Size
1	OP-1	-1.5M	1.0 M X 0.7 M
2	OP-2	-1.6M	1.0 M X 0.7 M
3	OP-3	-6M	0.15 M X 0.15 M
4	OP-4	-8M	1.5 M X 0.5 M
5	OP-5	-1.45M	1.0 M X 0.7 M
6	OP-6	-1.3M	0.25 M X 0.25 M
7	OP-7	-9M	0.25 M X 0.25 M
8	OP-8	-1.65M	1.0 M X 0.7 M

LEGEND

S.No	LEGEND	DESCRIPTION
1	①	110 OD UPVC SOIL & VENT PIPE
2	②	110 OD UPVC WASTE & VENT PIPE
3	③	80 OD UPVC RAIN WATER PIPE
4	④	110 OD UPVC RAIN WATER PIPE
5	⑤	800/650 WATER RISER PIPE TO OHT

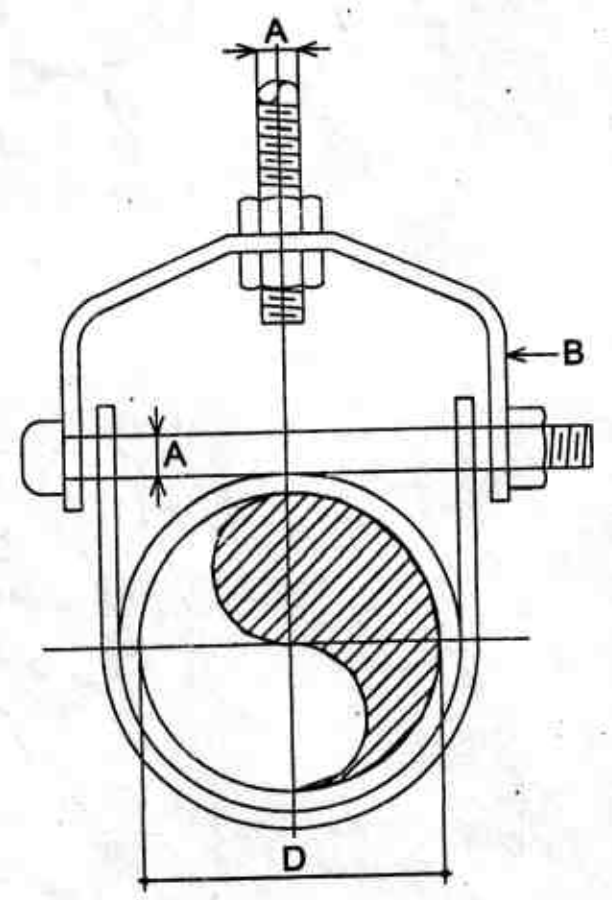

DIA. OF PIPE (D)	SIZE OF ROD (A)	SIZE OF STEEL STRIP (B)
100	12	30X5
150	12	30X5
200	16	38X5

DETAIL OF ADJUSTABLE CLEVIS HANGER

ISSUED FOR EXECUTION
 Letter No. 366 dated 21.11.14
 (M/S ARINEM) (M/S LST) (M/S CO-14)
 (M/S CO-15) (M/S CO-16) (M/S CO-17)
 (M/S CO-18) (M/S CO-19) (M/S CO-20)

FOR EXECUTION
 Sd/- 21/11/14

PROJ. SEC. 14 SIDHARTH VIHAR YOJNA AT SECTOR-7, GHAZIABAD (GROUP HOUSING) DRAWING NO. 02-01-RG-01-SRS-00L05(a)_REV01 DATE: 14/11/14 SCALE: N.T.S.		NOTES: - No dimensions to be scaled off the drawing. - Only written dimensions in Millimeters to be followed - Any discrepancy found in the drawing to be immediately got clarified with the Architect or his representative at site. - All drawings are to be plotted and shall be read in conjunction with other drawings. This drawing is the property of ARINEM Consultancy Services Pvt. Ltd. and is not to be reproduced, copied, handed over to a third party or used for any other purpose other than for which it has been loaned.
REV. BY DATE 01 Manoj 18-10-14 02 Manoj 24-07-14	APPROVED BY DATE K.R.A.U. 20-10-14 K.R.A.U. 24-07-14	STATUS Released for Execution
DRAWN BY DATE 01 Manoj 18-10-14 02 Manoj 24-07-14		DRAWING NO. 02-01-RG-01-WD-00L01