



3. Indicative Temporary Water Supply & Drainage arrangement

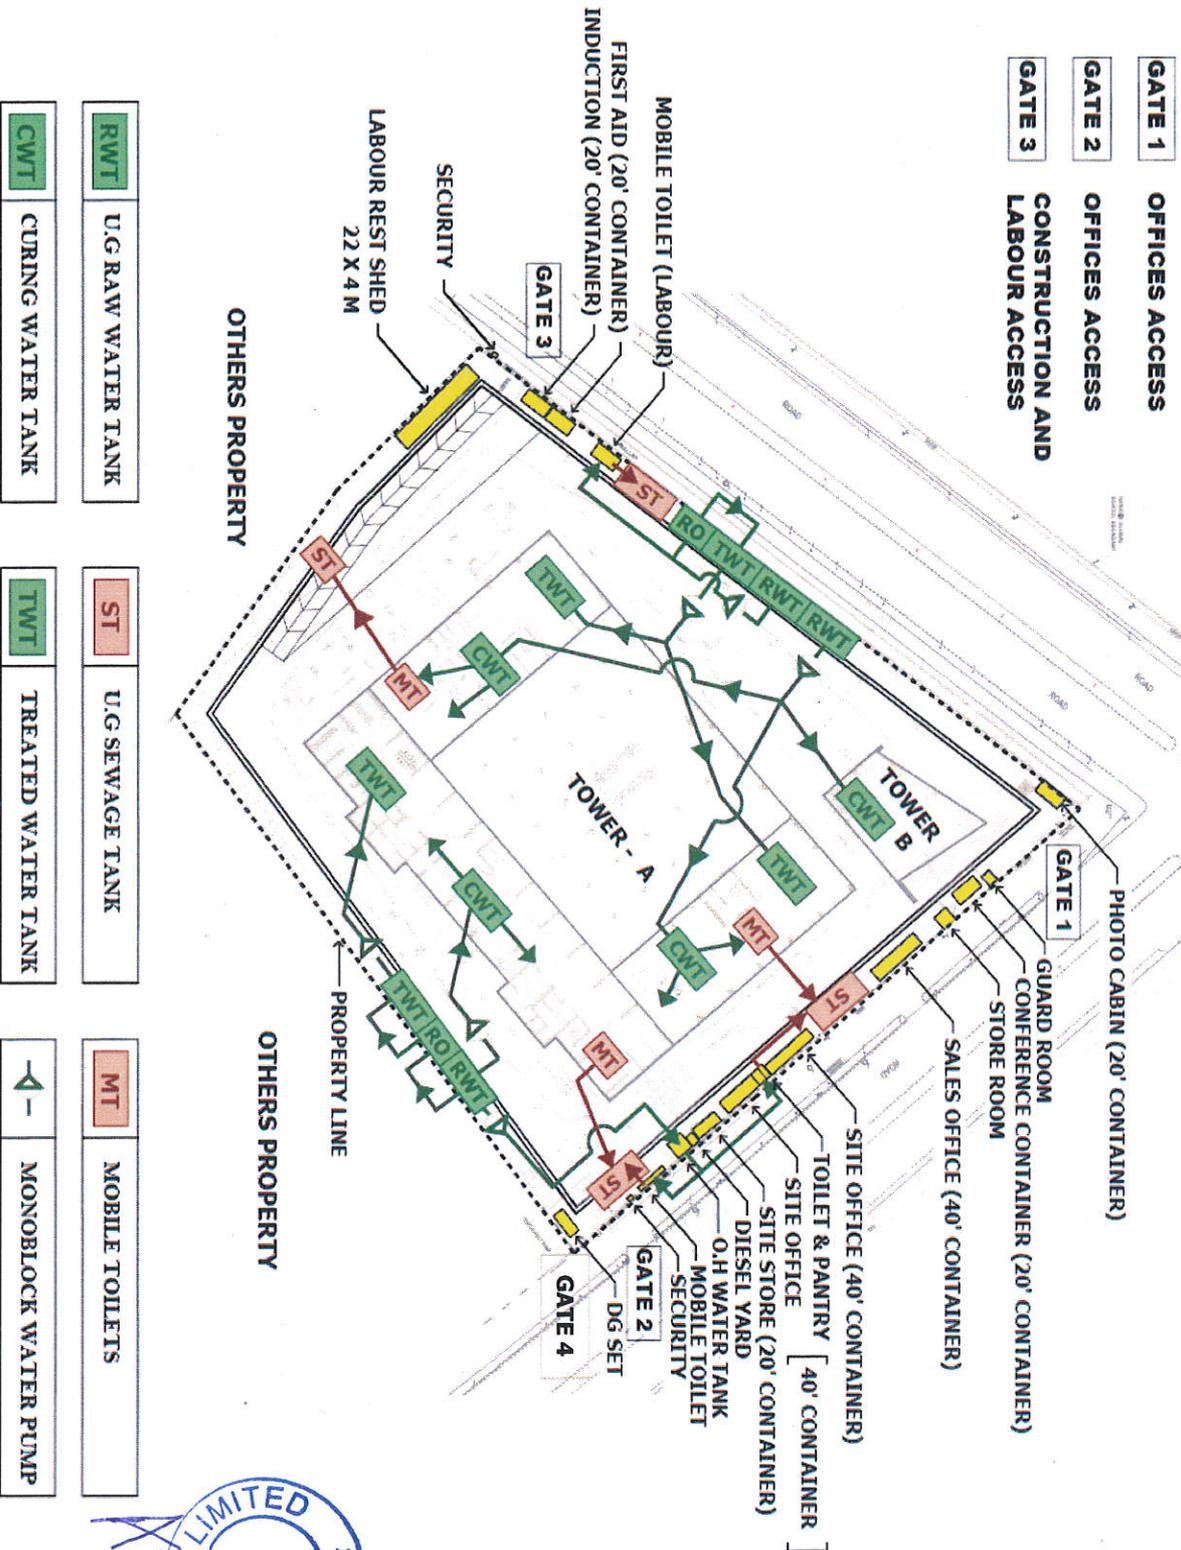


RWT	U.G RAW WATER TANK
CWT	CURING WATER TANK

ST	U.G SEWAGE TANK
TWT	TREATED WATER TANK

MT	MOBILE TOILETS
→	MONOBLOCK WATER PUMP

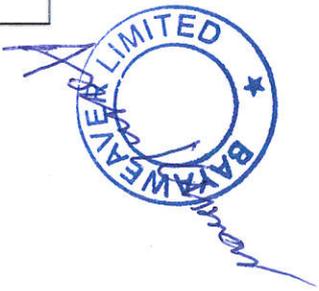

3. Indicative Temporary Water Services Section Layout

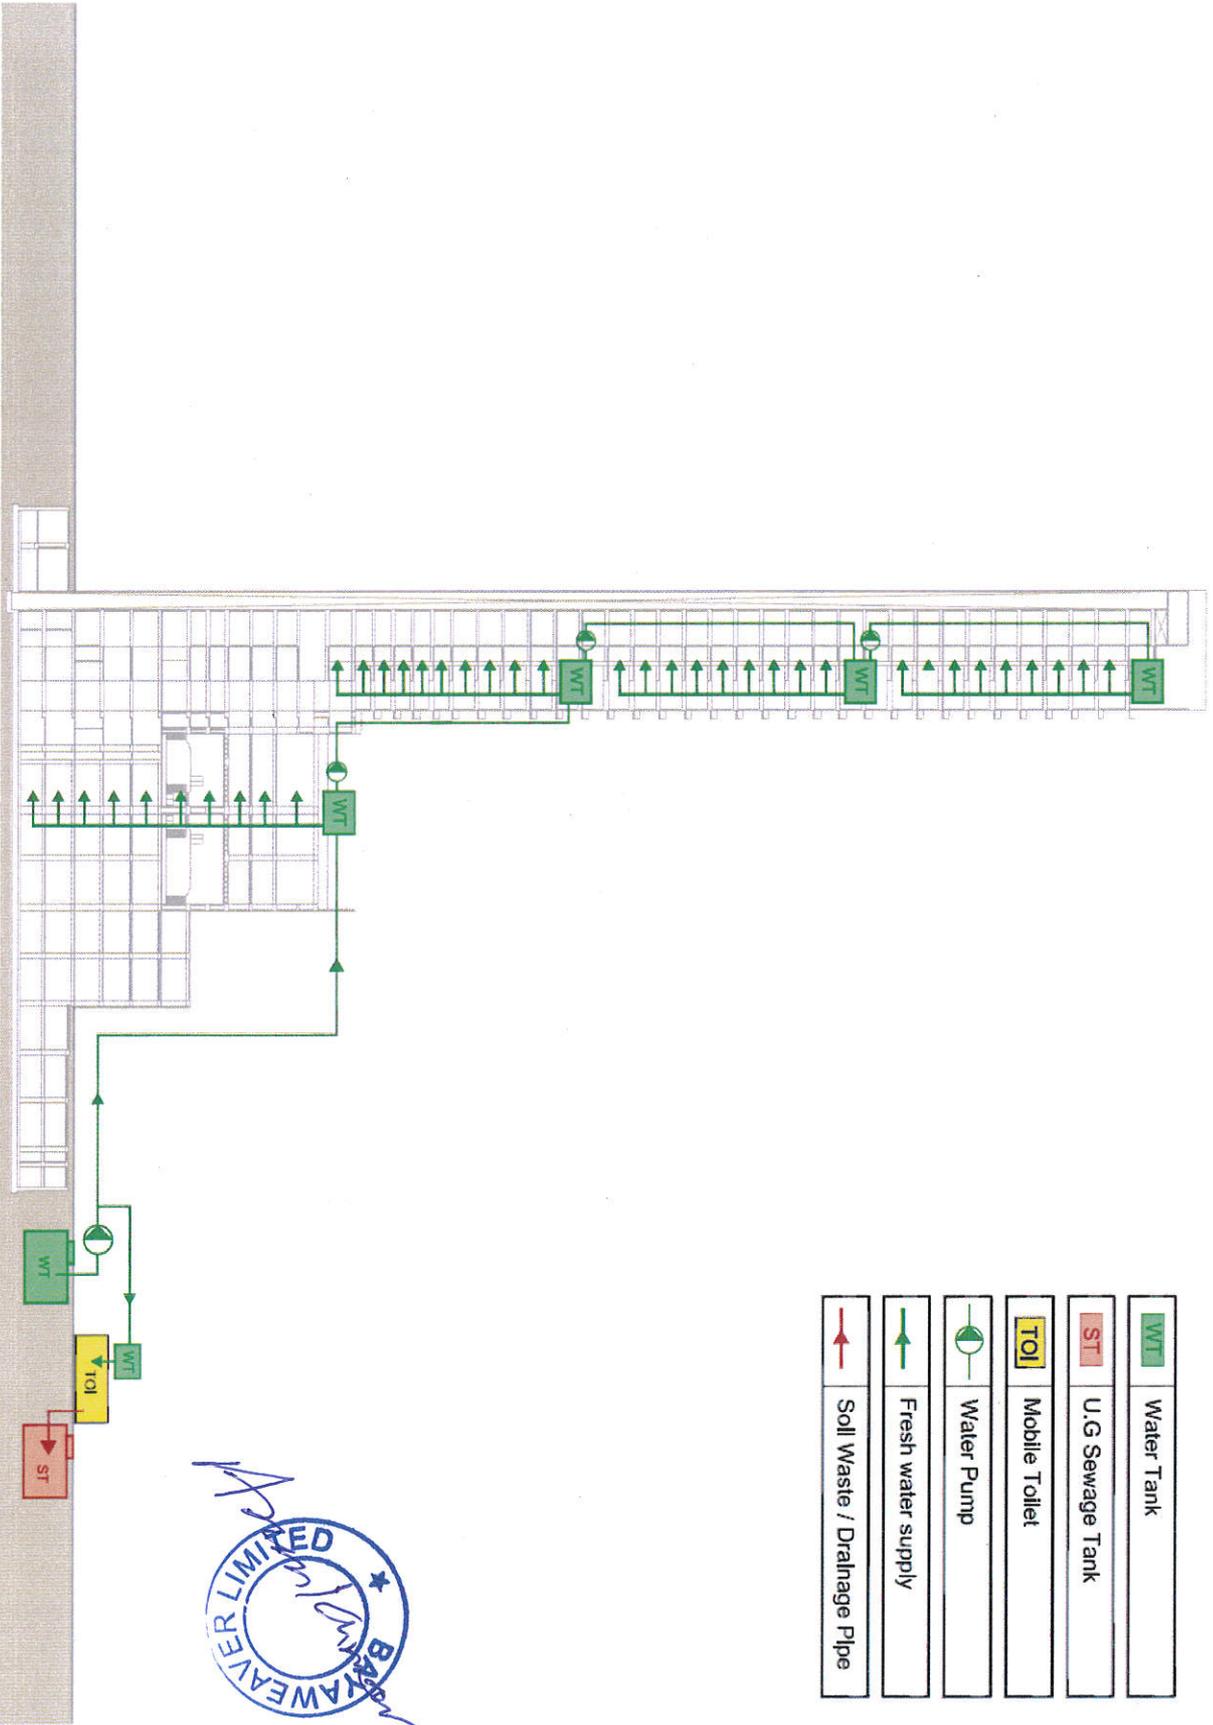

	Water Tank
	U.G Sewage Tank
	Mobile Toilet
	Water Pump
	Fresh water supply
	Soil Waste / Drainage Pipe

Handwritten signature

