
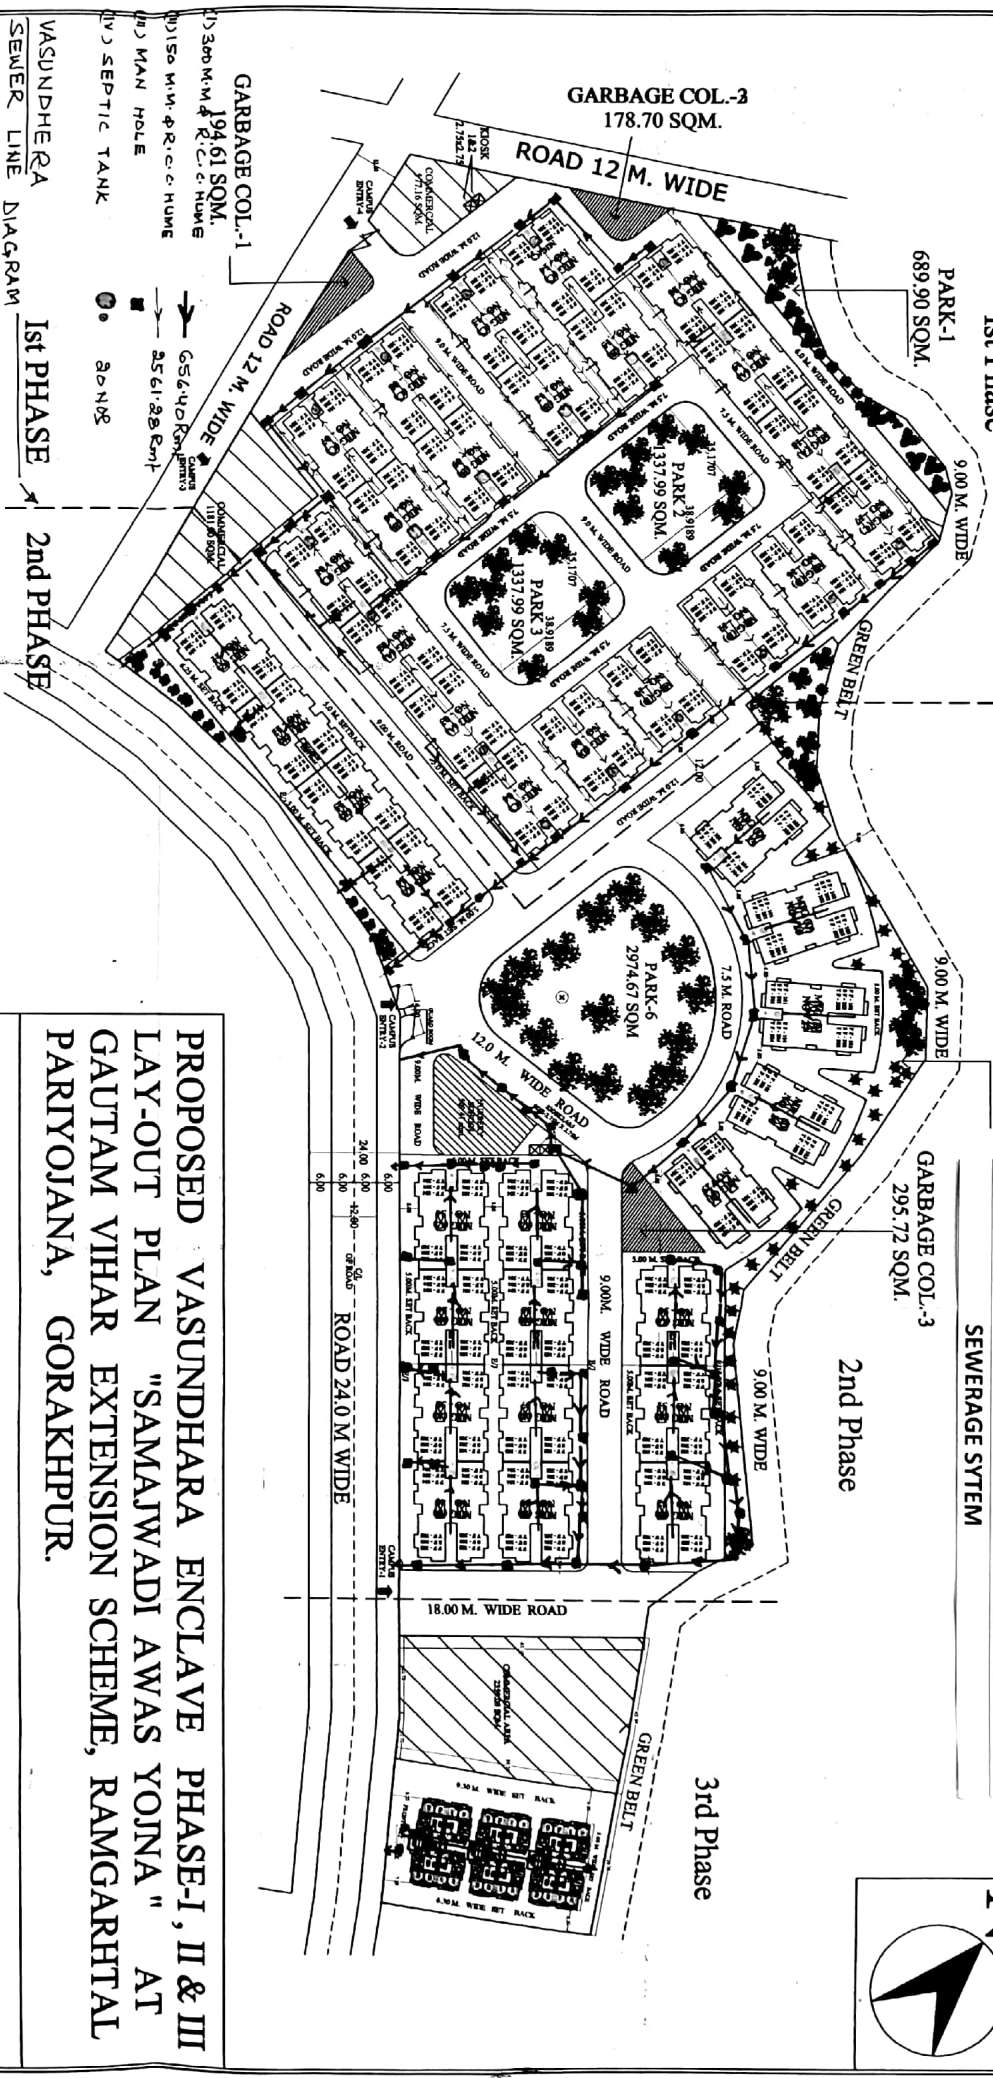


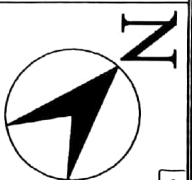

PROPOSED VASUNDHARA ENCLAVE PHASE-I, II & III
LAY-OUT PLAN "SAMAJWADI AWAS YOJNA" AT
GAUTAM VIHAR EXTENSION SCHEME, RAMGARHTAL
PARTYOJANA, GORAKHPUR.

AREA DETAIL		
1-	TOTAL PLOT AREA	57343.00 sqm. (100 %)
2-	UNDER RESIDENCE	28867.49 sqm. (49.99%)
3-	UNDER NURSERY SCHOOL	509.41 sqm. (0.89 %)
4-	UNDER COMERCIAL	4193.08 sqm. (7.31 %)
5-	UNDER GARBAGE	669.03 sqm. (1.17 %)
6-	UNDER ROAD	14434.02 sqm. (25.52%)
7-	UNDER PARK	8669.97 sqm. (15.12%)

AREA ANALYSIS PHASE-I			
PARCEL NO.	NO. OF BLOCKS	NO. OF FLATS IN EACH BLOCK	TOTAL NO. OF FLATS
1. M10-A5-3	04	12	48
2. M10-A5-3	04	12	48
3. M10-A5-3	04	12	48
4. M10-A5-3	04	12	48
TOTAL	16	48	192
AREA ANALYSIS PHASE-II			
PARCEL NO.	NO. OF BLOCKS	NO. OF FLATS IN EACH BLOCK	TOTAL NO. OF FLATS
5. M10-A5-3	07	12	84
6. M10-A5-3	03	12	36
7. M10-A5-3	03	12	36
8. M10-A5-3	03	12	36
TOTAL	16	48	192
AREA ANALYSIS PHASE-III			
PARCEL NO.	NO. OF BLOCKS	NO. OF FLATS IN EACH BLOCK	TOTAL NO. OF FLATS
9. M10-A5-3	01	16	16
TOTAL	01	16	16

ASST. ENGINEER *[Signature]*
EX. PROVIDER *[Signature]*
CITY ENGINEER *[Signature]*
TOWN PLANNER *[Signature]*
SECRETARY *[Signature]*
VERIFICATION *[Signature]*

3/1/2024
 S.E.