


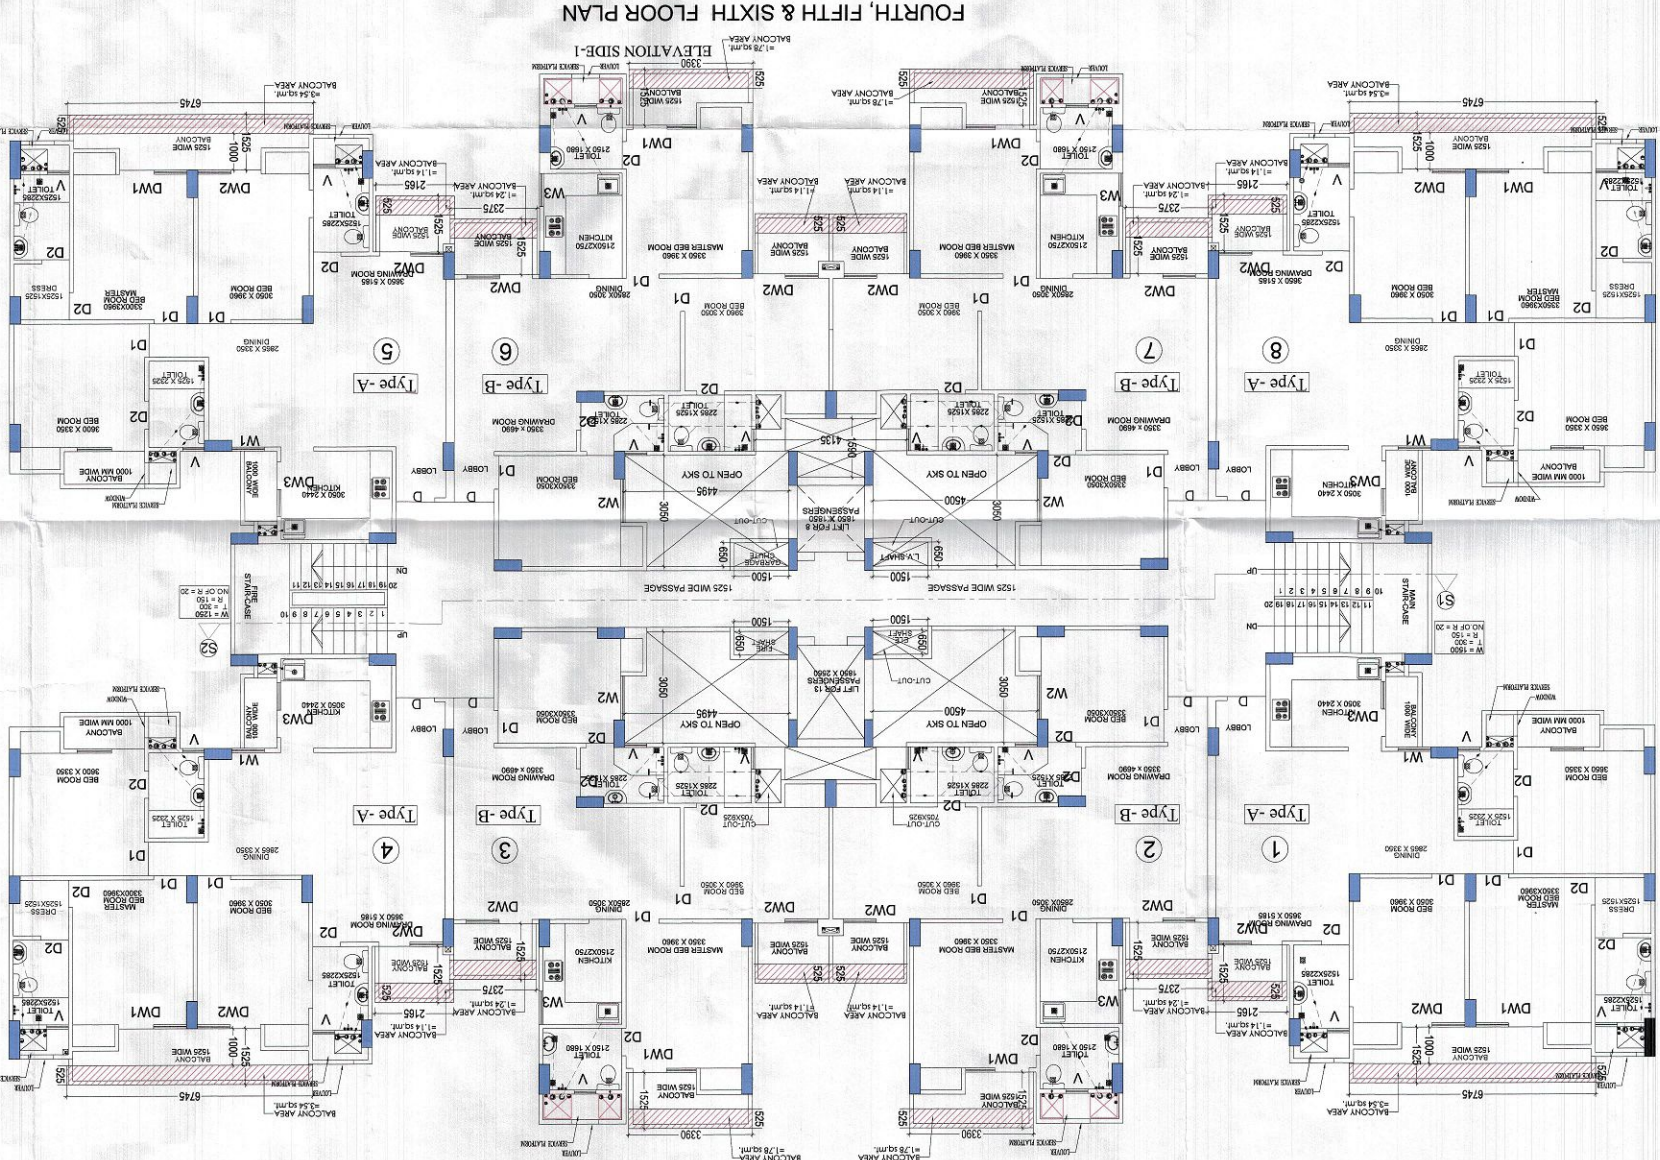

FOURTH, FIFTH & SIXTH FLOOR PLAN


CD-18

