


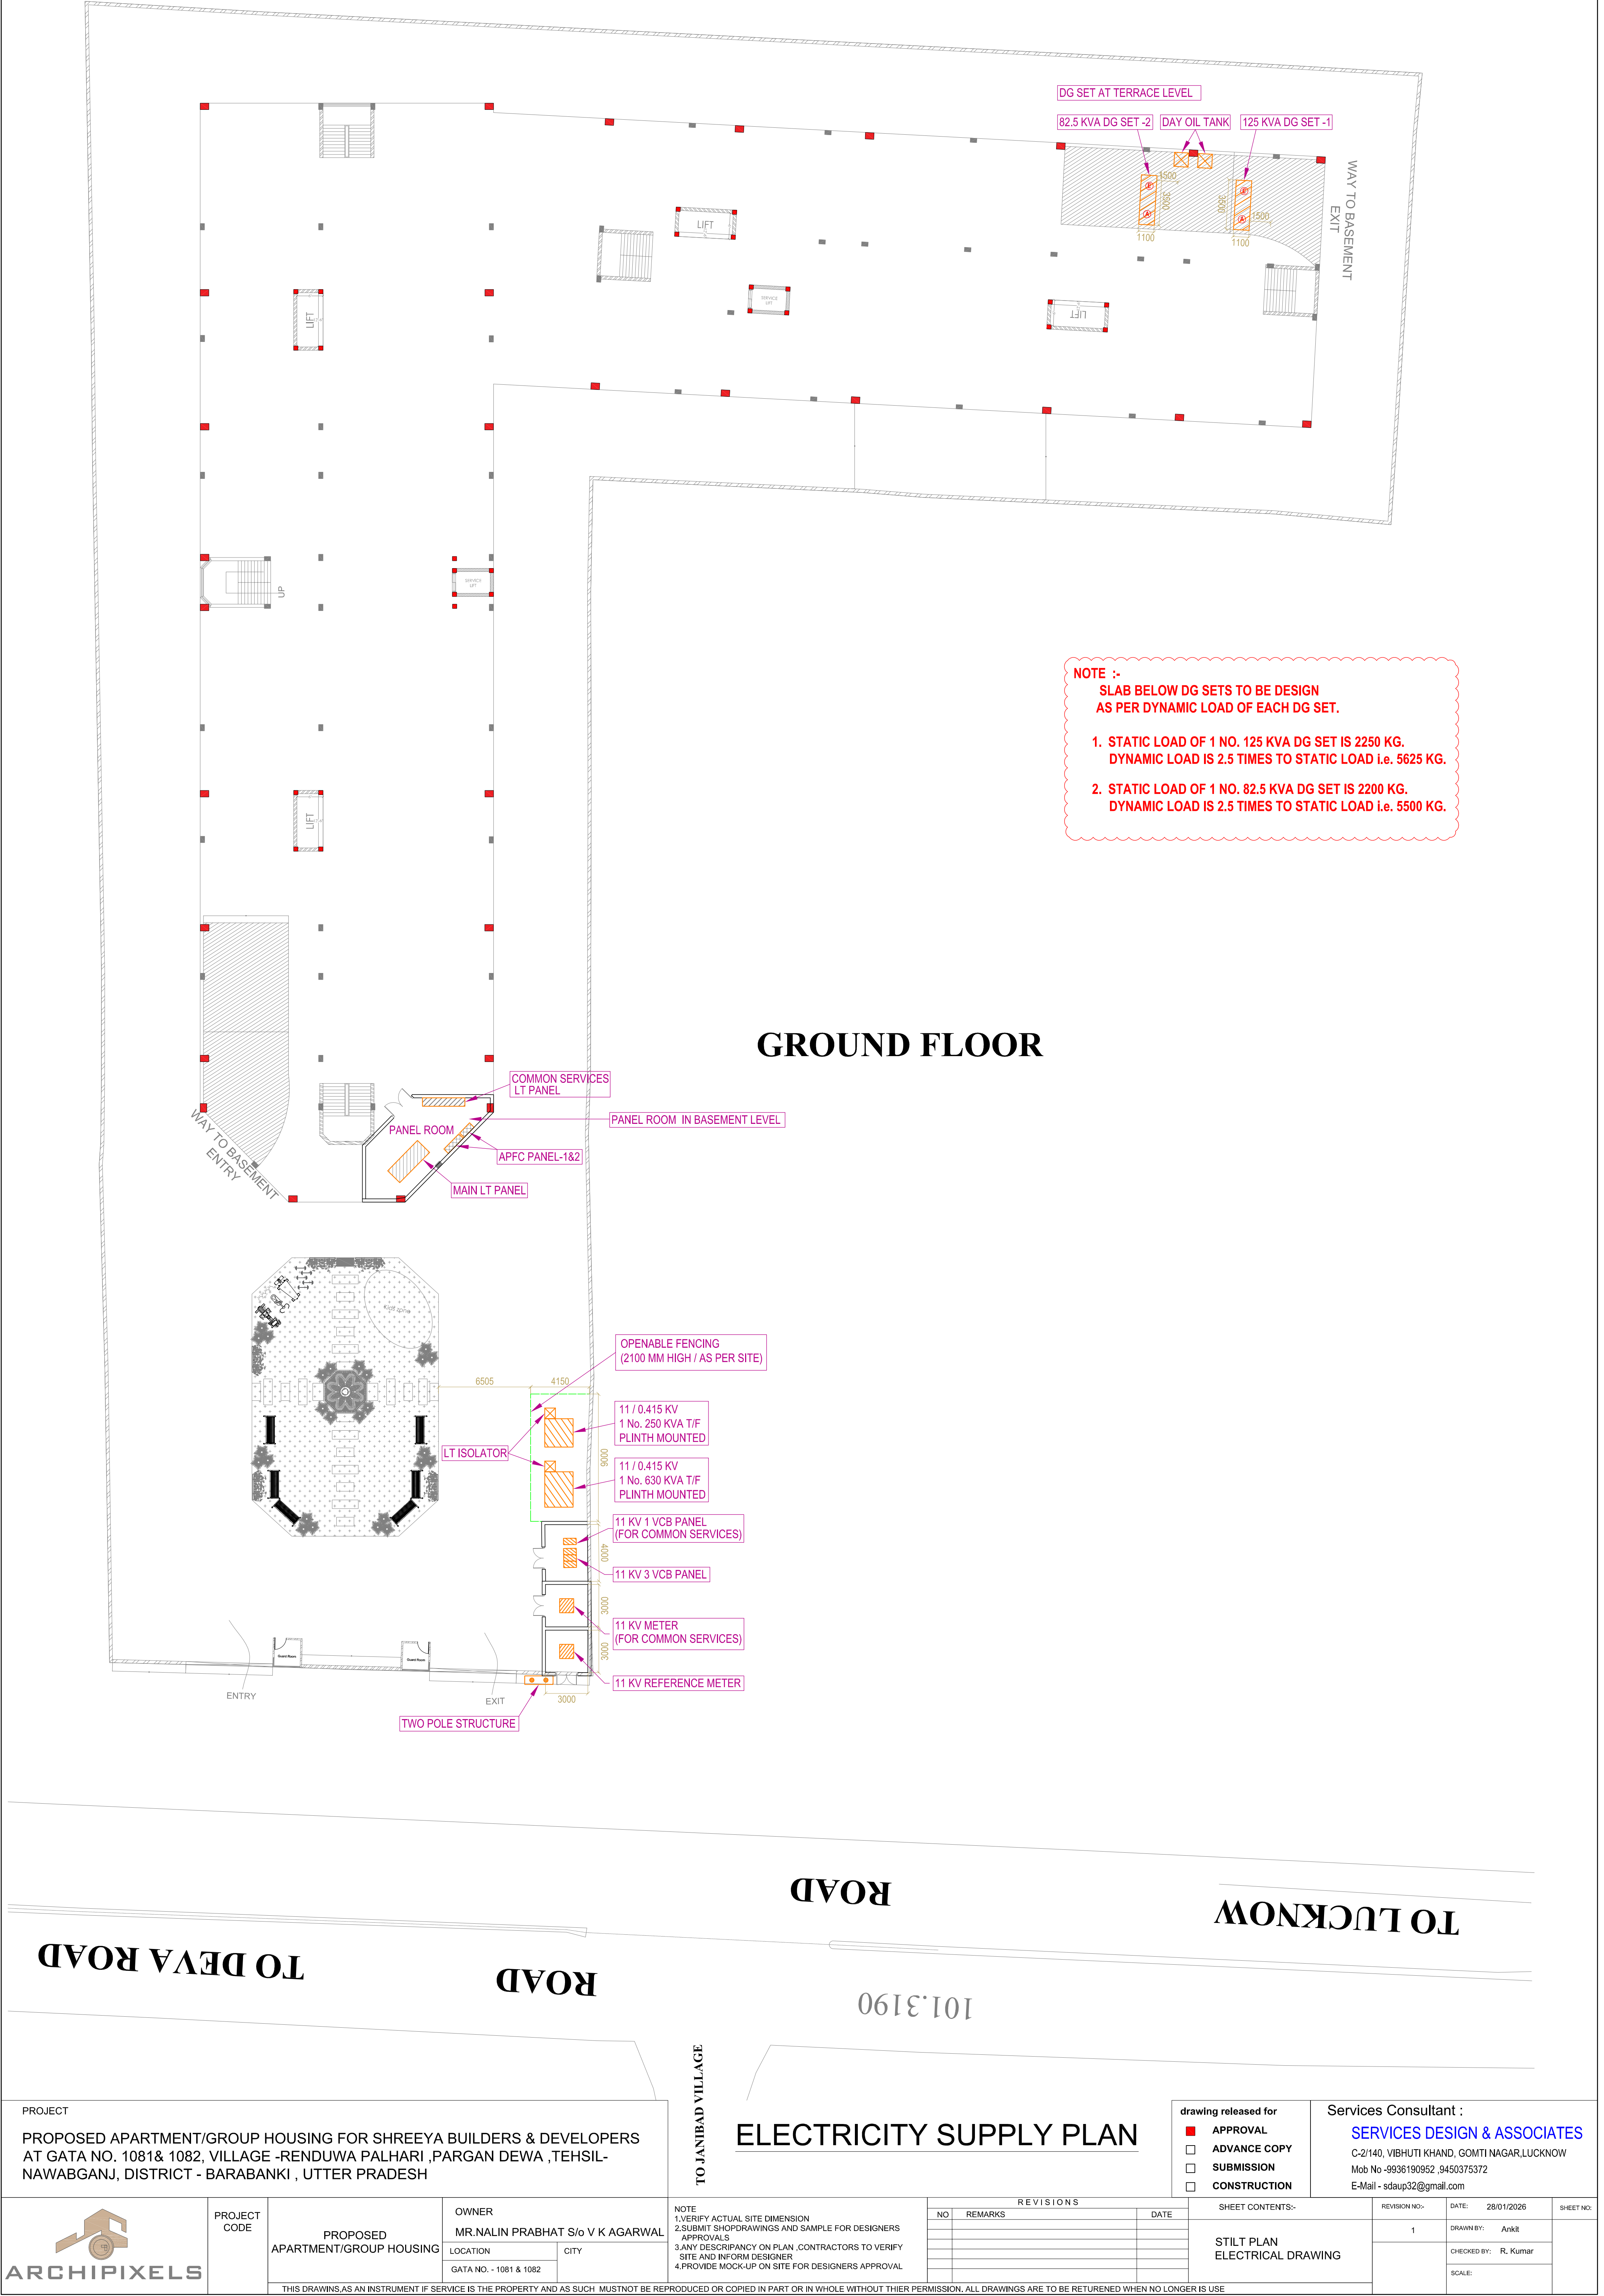

PROJECT
PROPOSED APARTMENT/GROUP HOUSING FOR SHREEYA BUILDERS & DEVELOPERS
AT GATA NO. 1081& 1082, VILLAGE -RENDUWA PALHARI ,PARGAN DEWA ,TEHSIL-
NAWABGANJ, DISTRICT - BARABANKI , UTTER PRADESH



PROJECT CODE	PROPOSED APARTMENT/GROUP HOUSING	OWNER MR.NALIN PRABHAT S/o V K AGARWAL
		LOCATION GATA NO. - 1081 & 1082
		CITY

TO JANIBAD VILLAGE

NOTE
1.VERIFY ACTUAL SITE DIMENSION
2.SUBMIT SHOPDRAWINGS AND SAMPLE FOR DESIGNERS APPROVALS
3.ANY DESCRIPANCY ON PLAN .CONTRACTORS TO VERIFY SITE AND INFORM DESIGNER
4.PROVIDE MOCK-UP ON SITE FOR DESIGNERS APPROVAL

REVISIONS		
NO	REMARKS	DATE

drawing released for ☒ APPROVAL ☐ ADVANCE COPY ☐ SUBMISSION ☐ CONSTRUCTION		Services Consultant : SERVICES DESIGN & ASSOCIATES C-2/140, VIBHUTI KHAND, GOMTI NAGAR,LUCKNOW Mob No -9936190952 ,9450375372 E-Mail - sdaup32@gmail.com	
---	--	---	--

SHEET CONTENTS:- STILT PLAN ELECTRICAL DRAWING		REVISION NO:- 1	DATE: 28/01/2026	SHEET NO:-
		DRAWN BY: Ankit	CHECKED BY: R. Kumar	
		SCALE:		

THIS DRAWNS,AS AN INSTRUMENT IF SERVICE IS THE PROPERTY AND AS SUCH MUSTNOT BE REPRODUCED OR COPIED IN PART OR IN WHOLE WITHOUT THIER PERMISSION. ALL DRAWINGS ARE TO BE RETURENED WHEN NO LONGER IS USE