


LEGEND	
Rain water pipe	
Waste water pipe	
Sewage pipe	

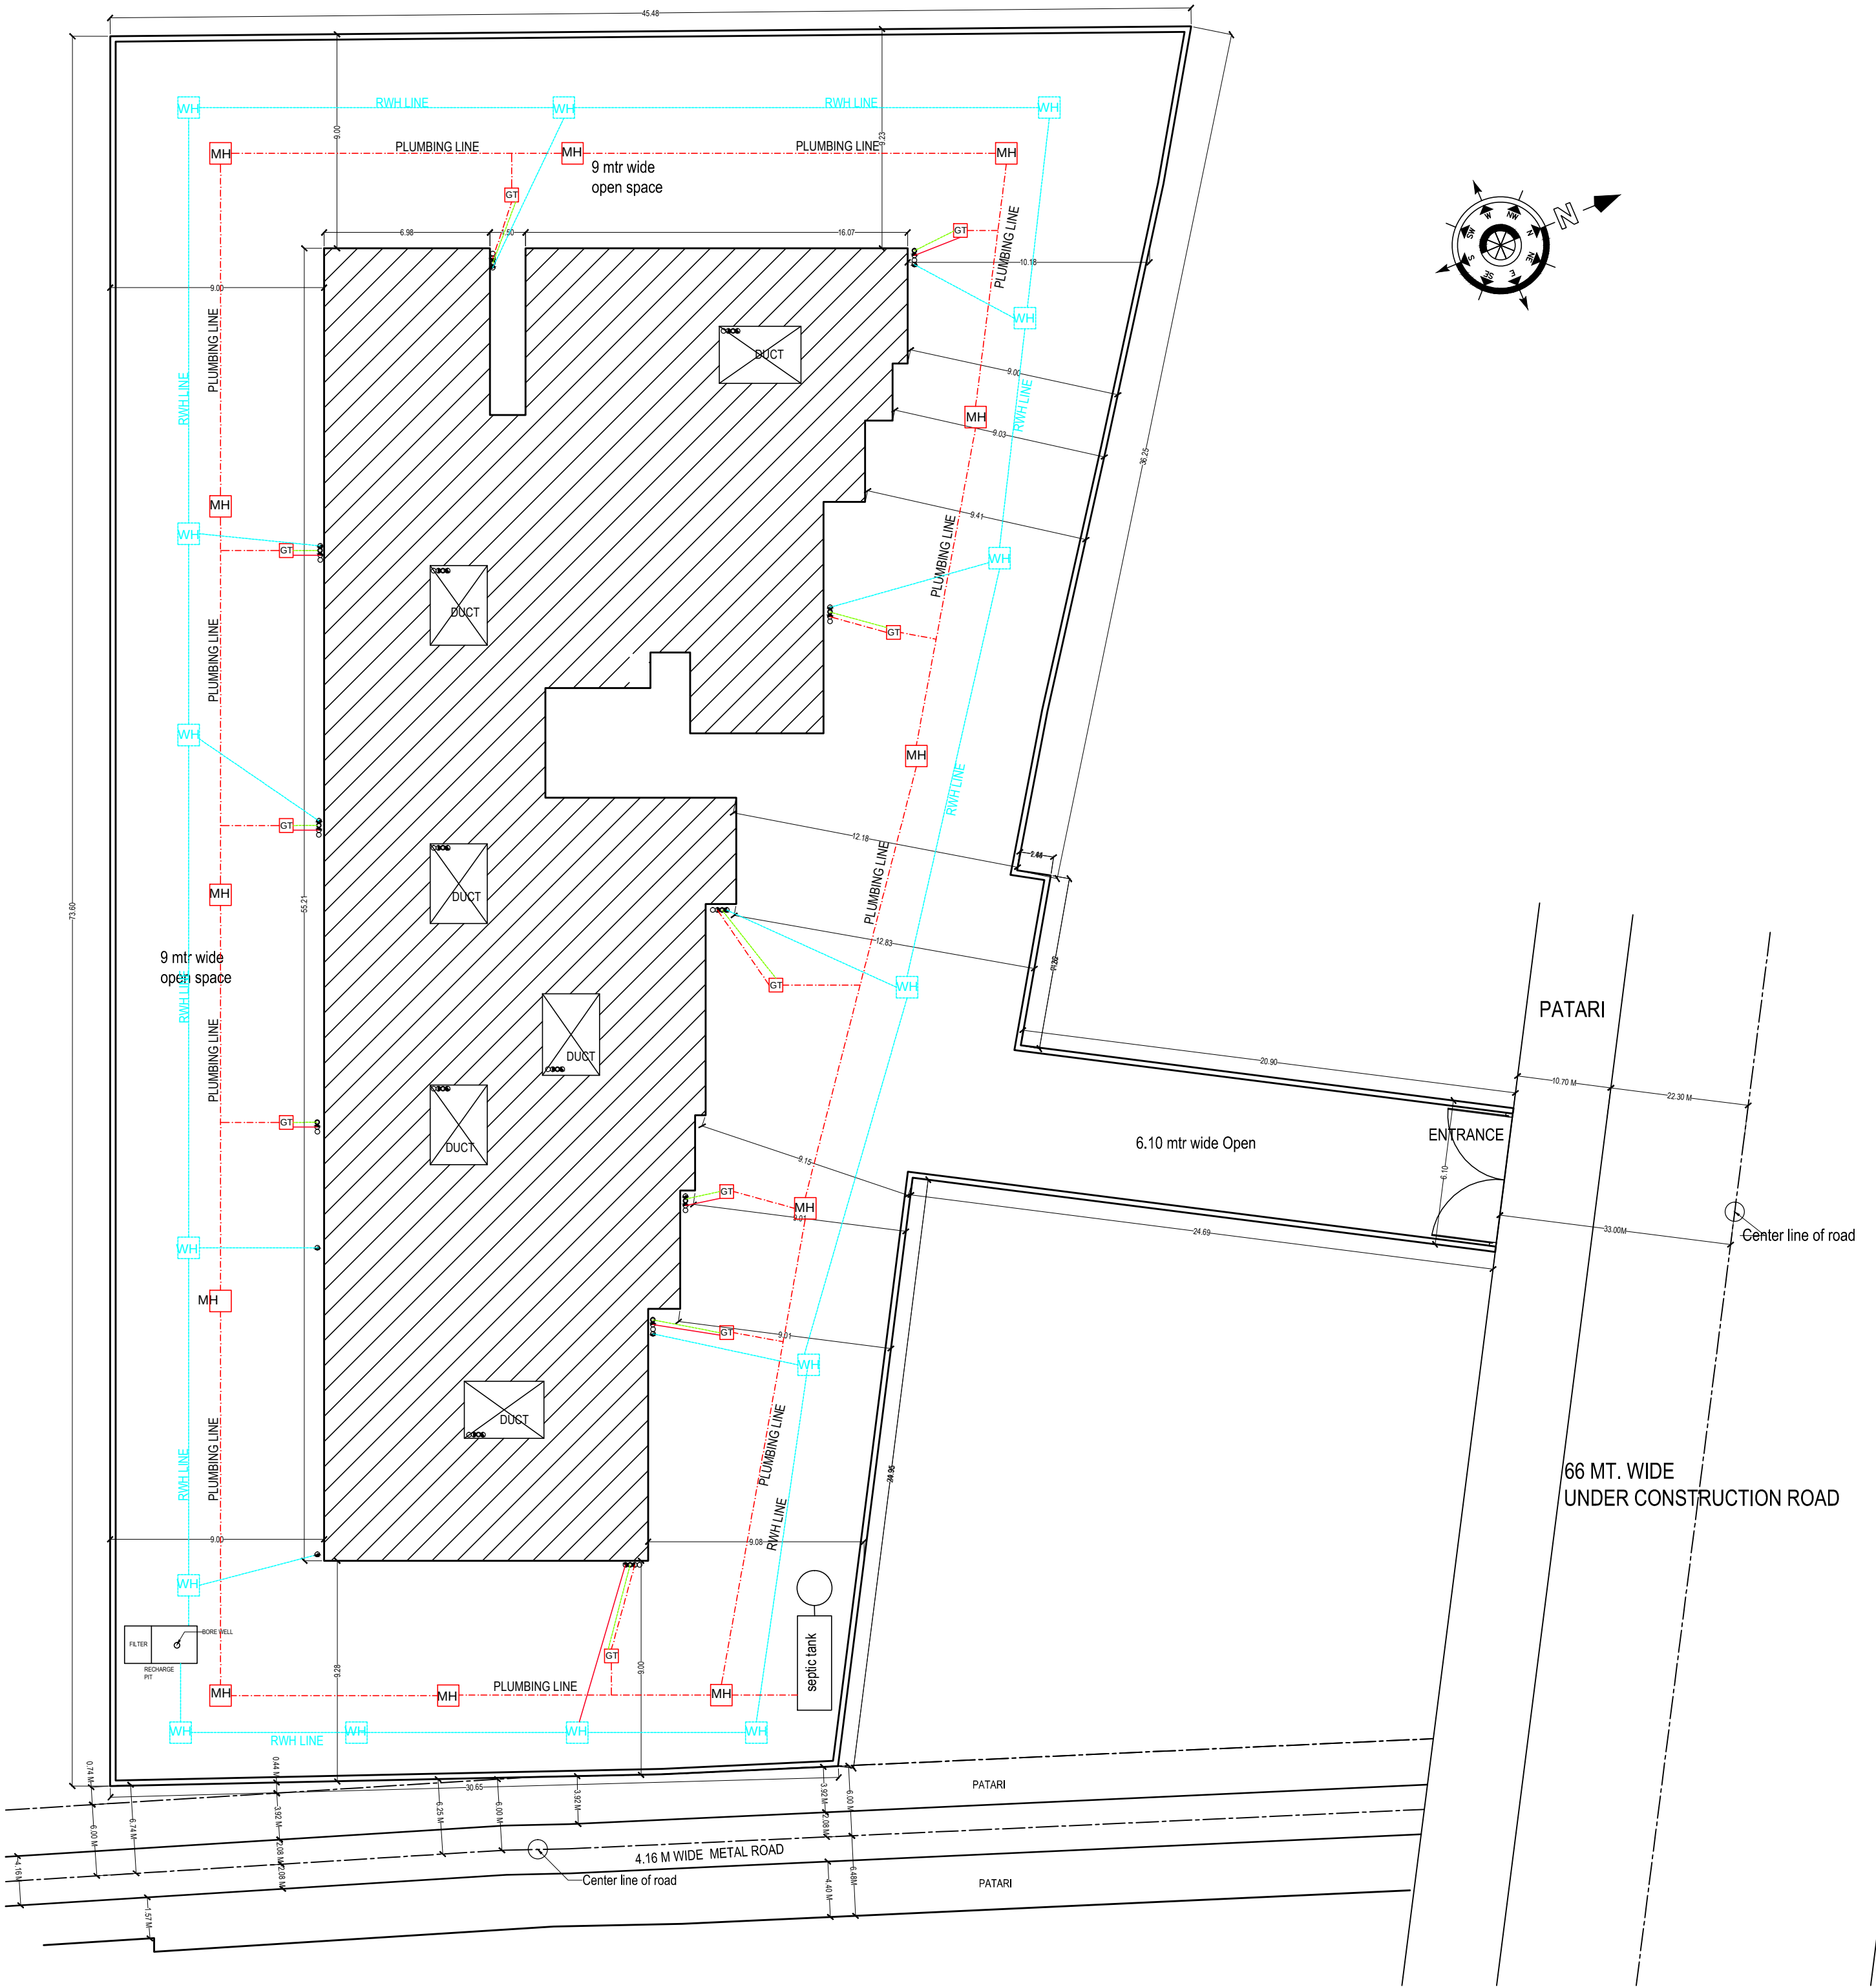


proect:
group housing-
Shubhkamna Residency

client:
GDAC Buildcon

drawing name:
waste disposal plan

date of issue:
01-12-2021

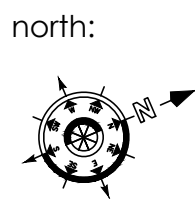

checked by:

architects



Proposed Group Housing Project
at Mauja -Koirajpur , Pargana -Aath ganw ,
Teshil-Pindra ,Dist -Varanasi
Arajee no- 105/4 ,106/3,106/4, & 106/6

scale:
nts

drg no:
01

GEOMETRIC DESIGN STUDIO Pvt Ltd
architecture | engineering
interiors | project management

office:
• Hub Ganga
S8-108-B3 A, D.I.G Colony Maqbool Alam Road
Varanasi-221002
• Green wood
A4/346,Sushant Golf City,Saheed Path
Lucknow-226002

0548-251-15-15
+91-9453018242
www.geometricdesignstudio.com
geometricdesigns@gmail.com
mail@geometricdesignstudio.com
pradeep@geometricdesignstudio.com