










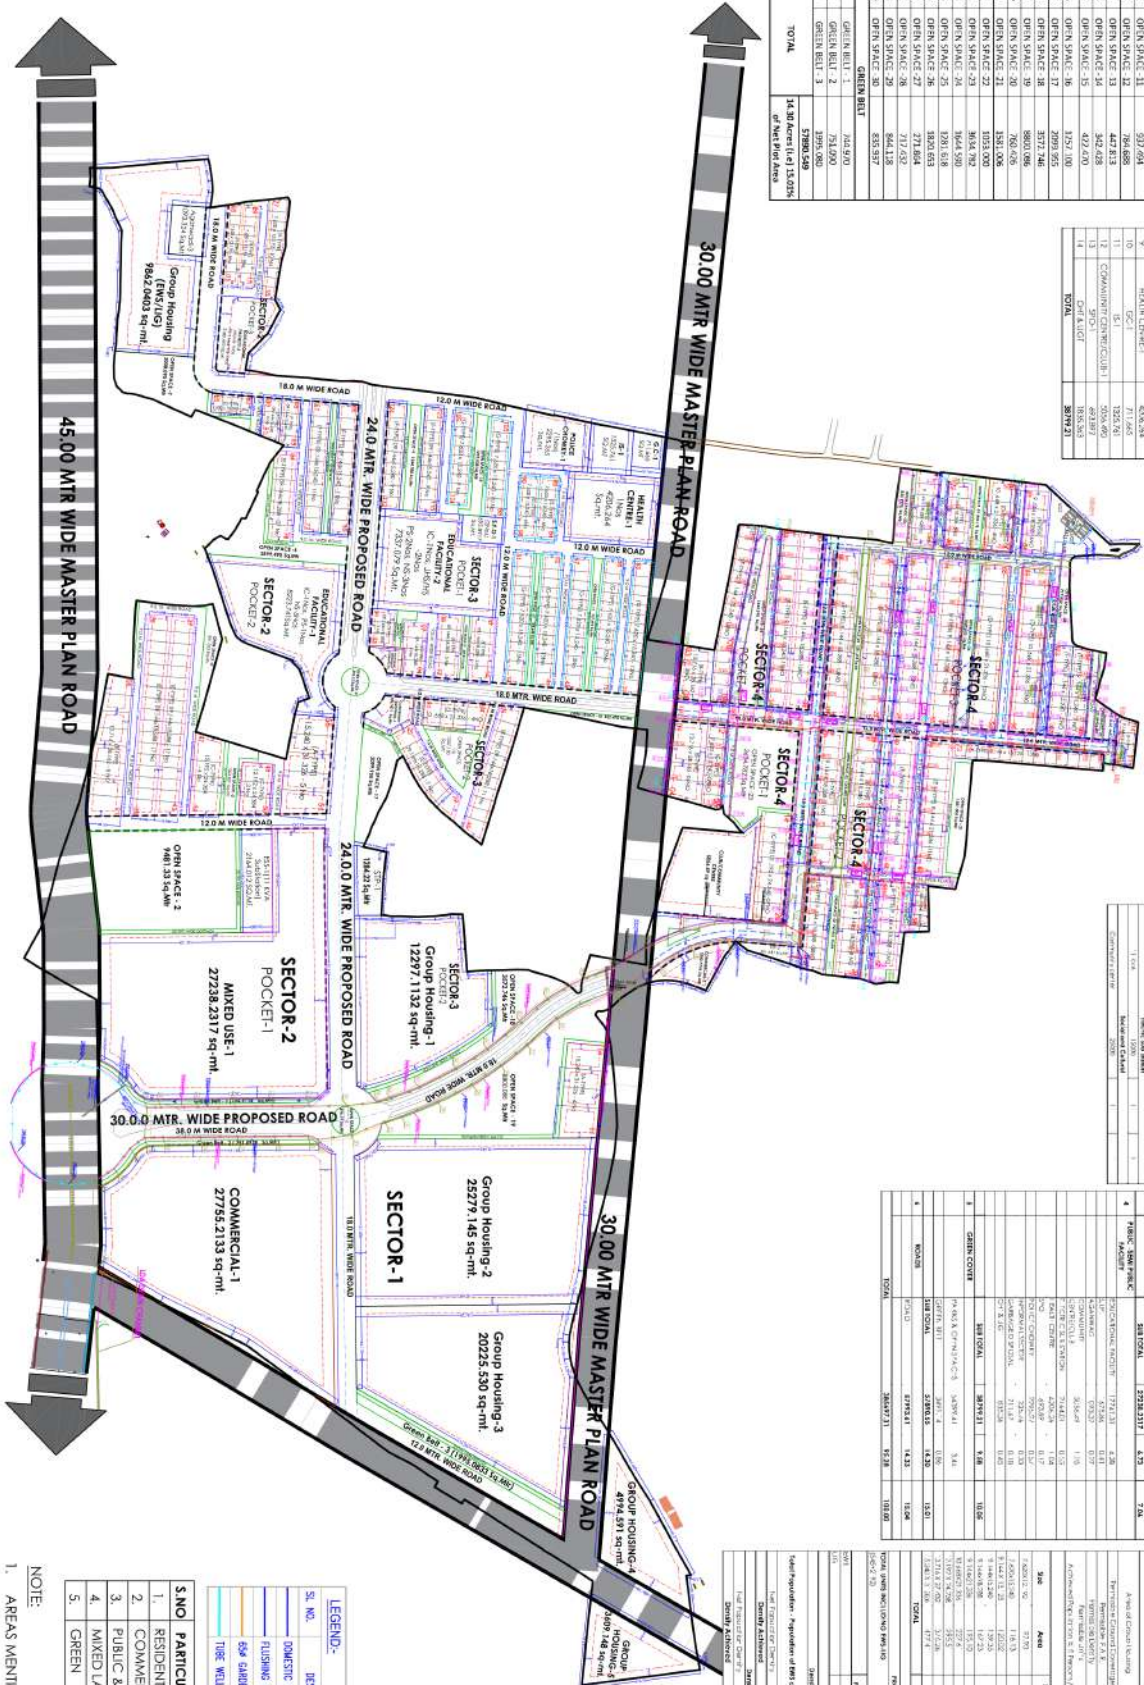

LAYOUT PLAN

- NOTE:
1. AREAS MENTIONED IN DRAWING ARE IN METRE
 2. 13NO PLOT IS NOT MENTIONED IN THE DRAWING AND REPLACED WITH 14 NO

PROPOSED LAYOUT PLAN OF AN INTEGRATED TOWNSHIP AT VILLAGE BAKKAS & MASTEMAU, LUCKNOW



NORTH: ARCHITECT:- DATE:- 18 JUNE 2021

ARCHITECT:- A.R. TRIPLE ANASTHI **SCALE:-** 1:2000

CUSTOMER:- M/S AMARWATI RESIDENCY PVT LTD

Plot Office: 489/143, Gopal Sagar, Faridkot Road, Near IT Crossing, Lucknow-226020

Regd. OFF: B-27A SECTION-4 AVAS VIRAS COLONY Raipuram, LUCKNOW