


LEGEND	
TUWELL / O.H. TANK S.PUMP	
WATER LINE	
PVC WATER SUPPLY PIPE 100/75 MM DIA	

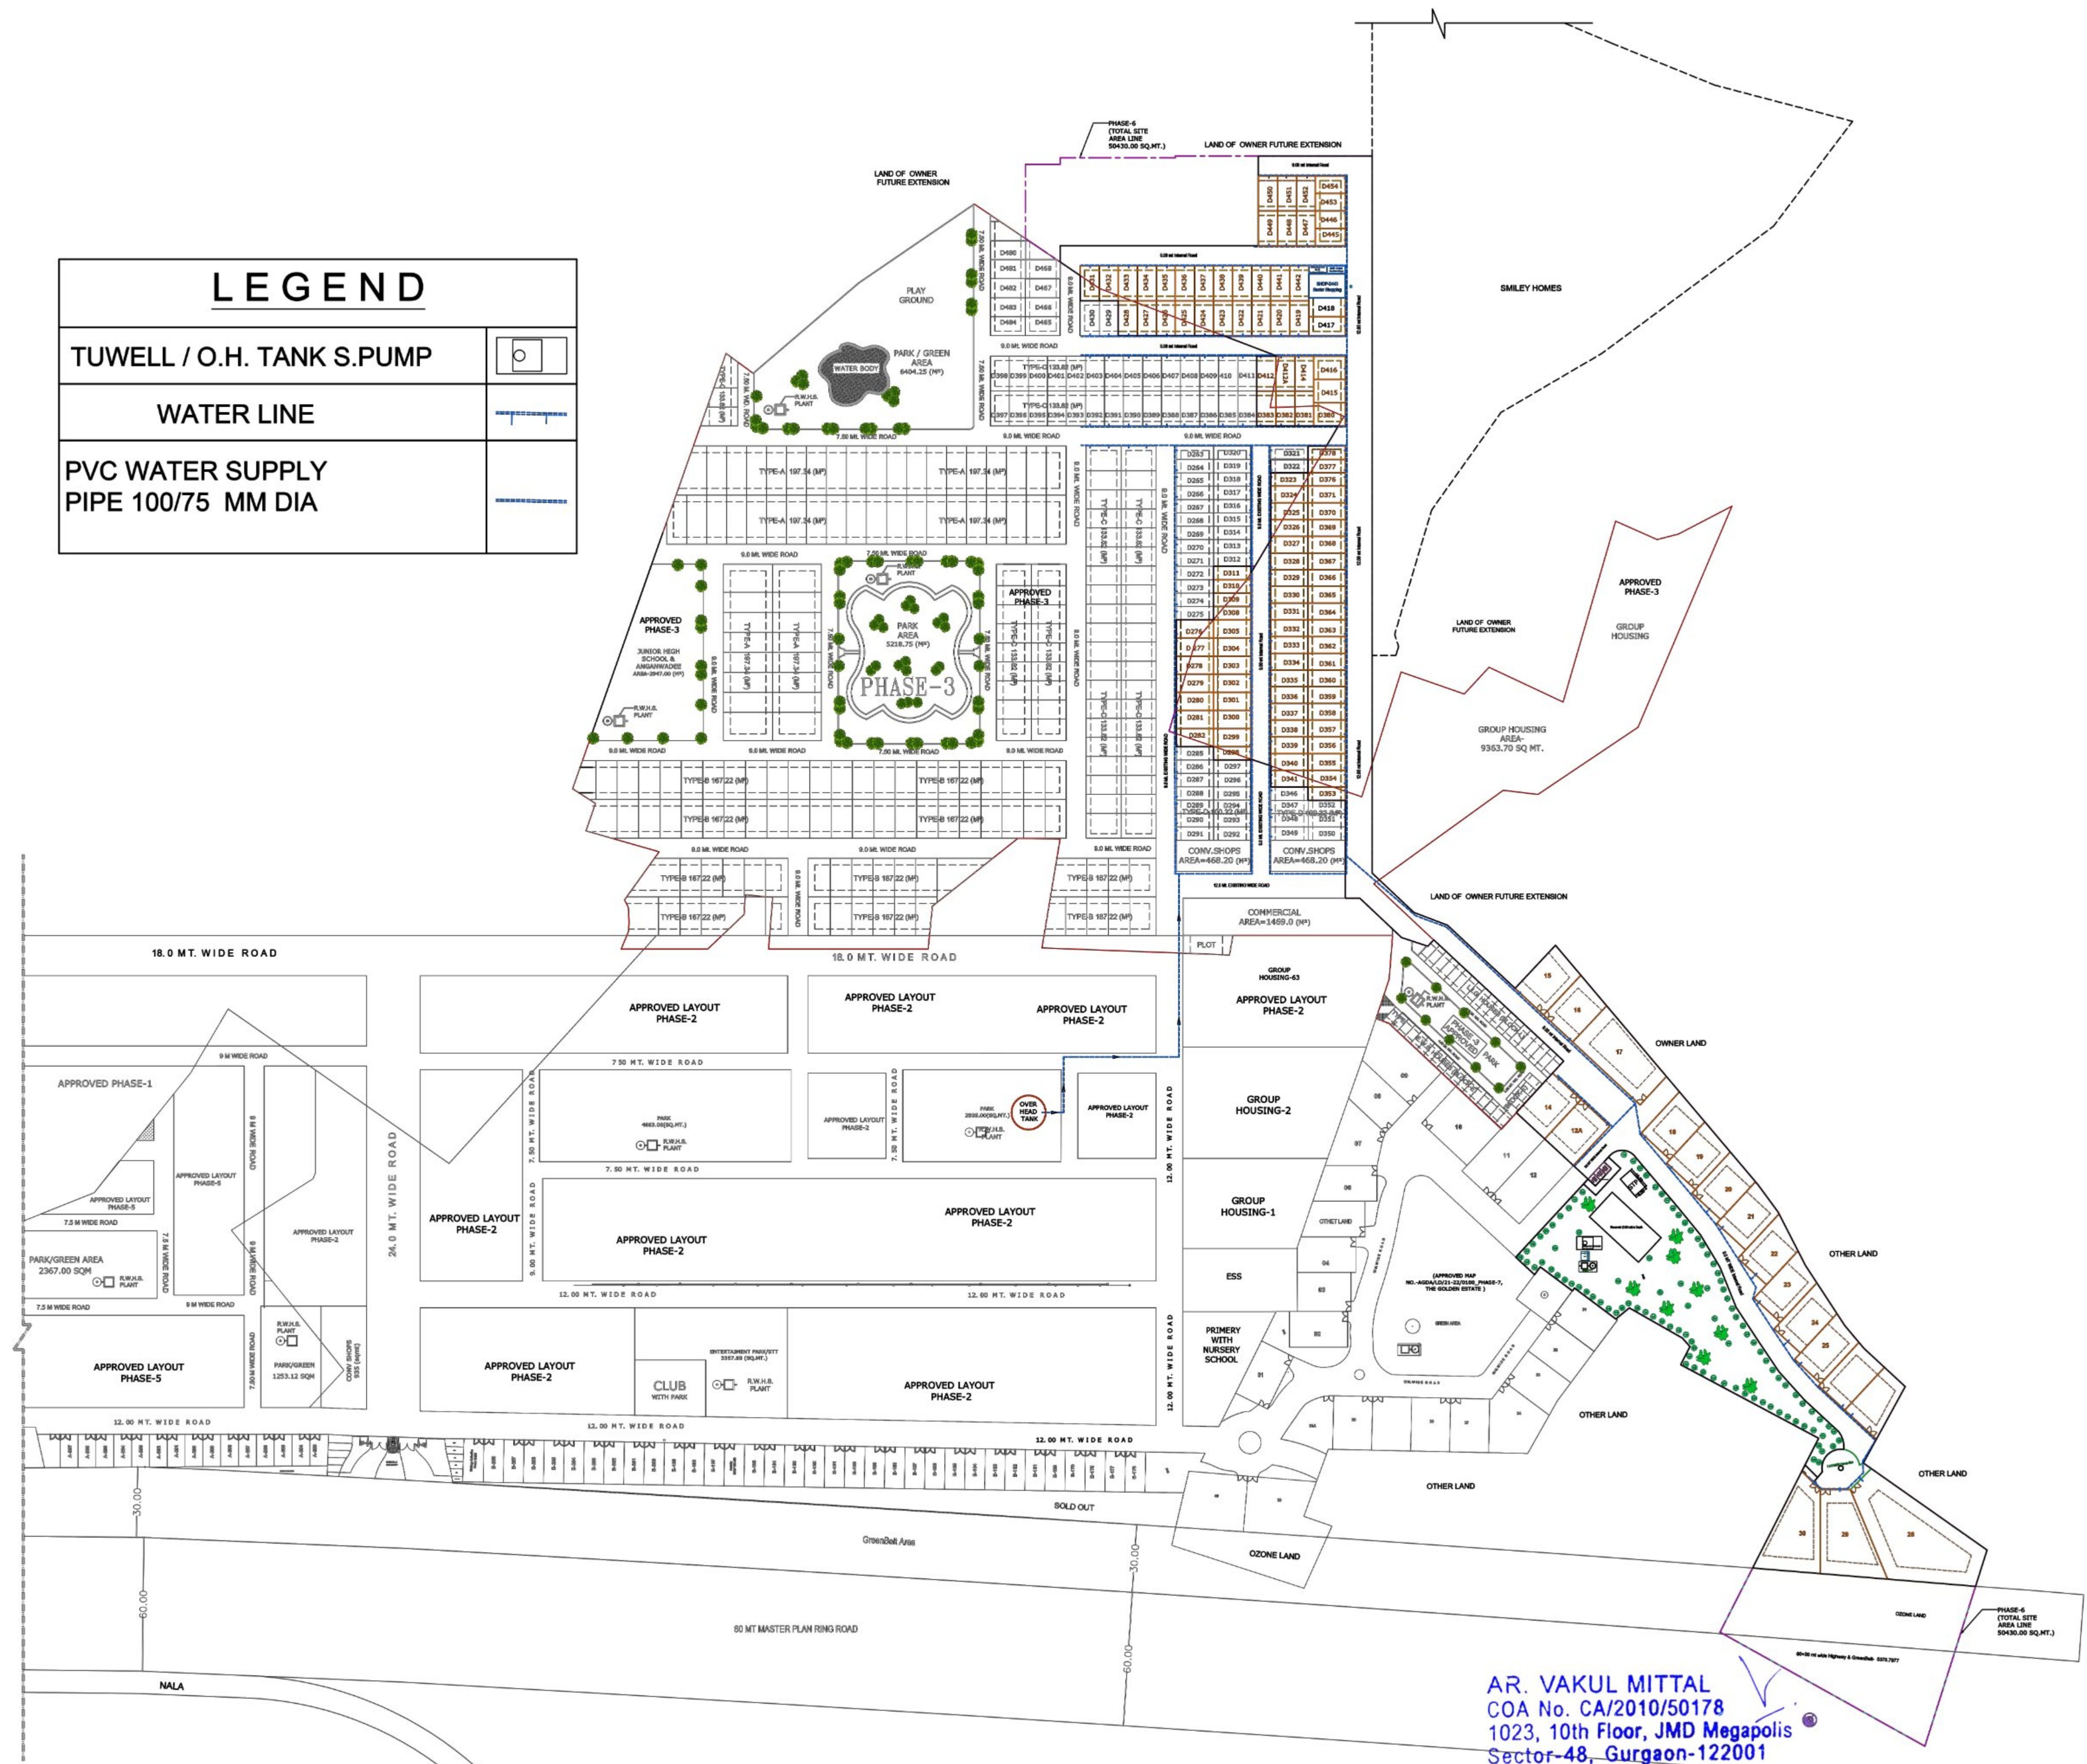

AR. VAKUL MITTAL
 COA No. CA/2010/50178
 1023, 10th Floor, JMD Megapolis
 Sector-48, Gurgaon-122001
 Ph: 0124-4978484

