



UPRERA PRJ 13350 SECTOR-6 RGN

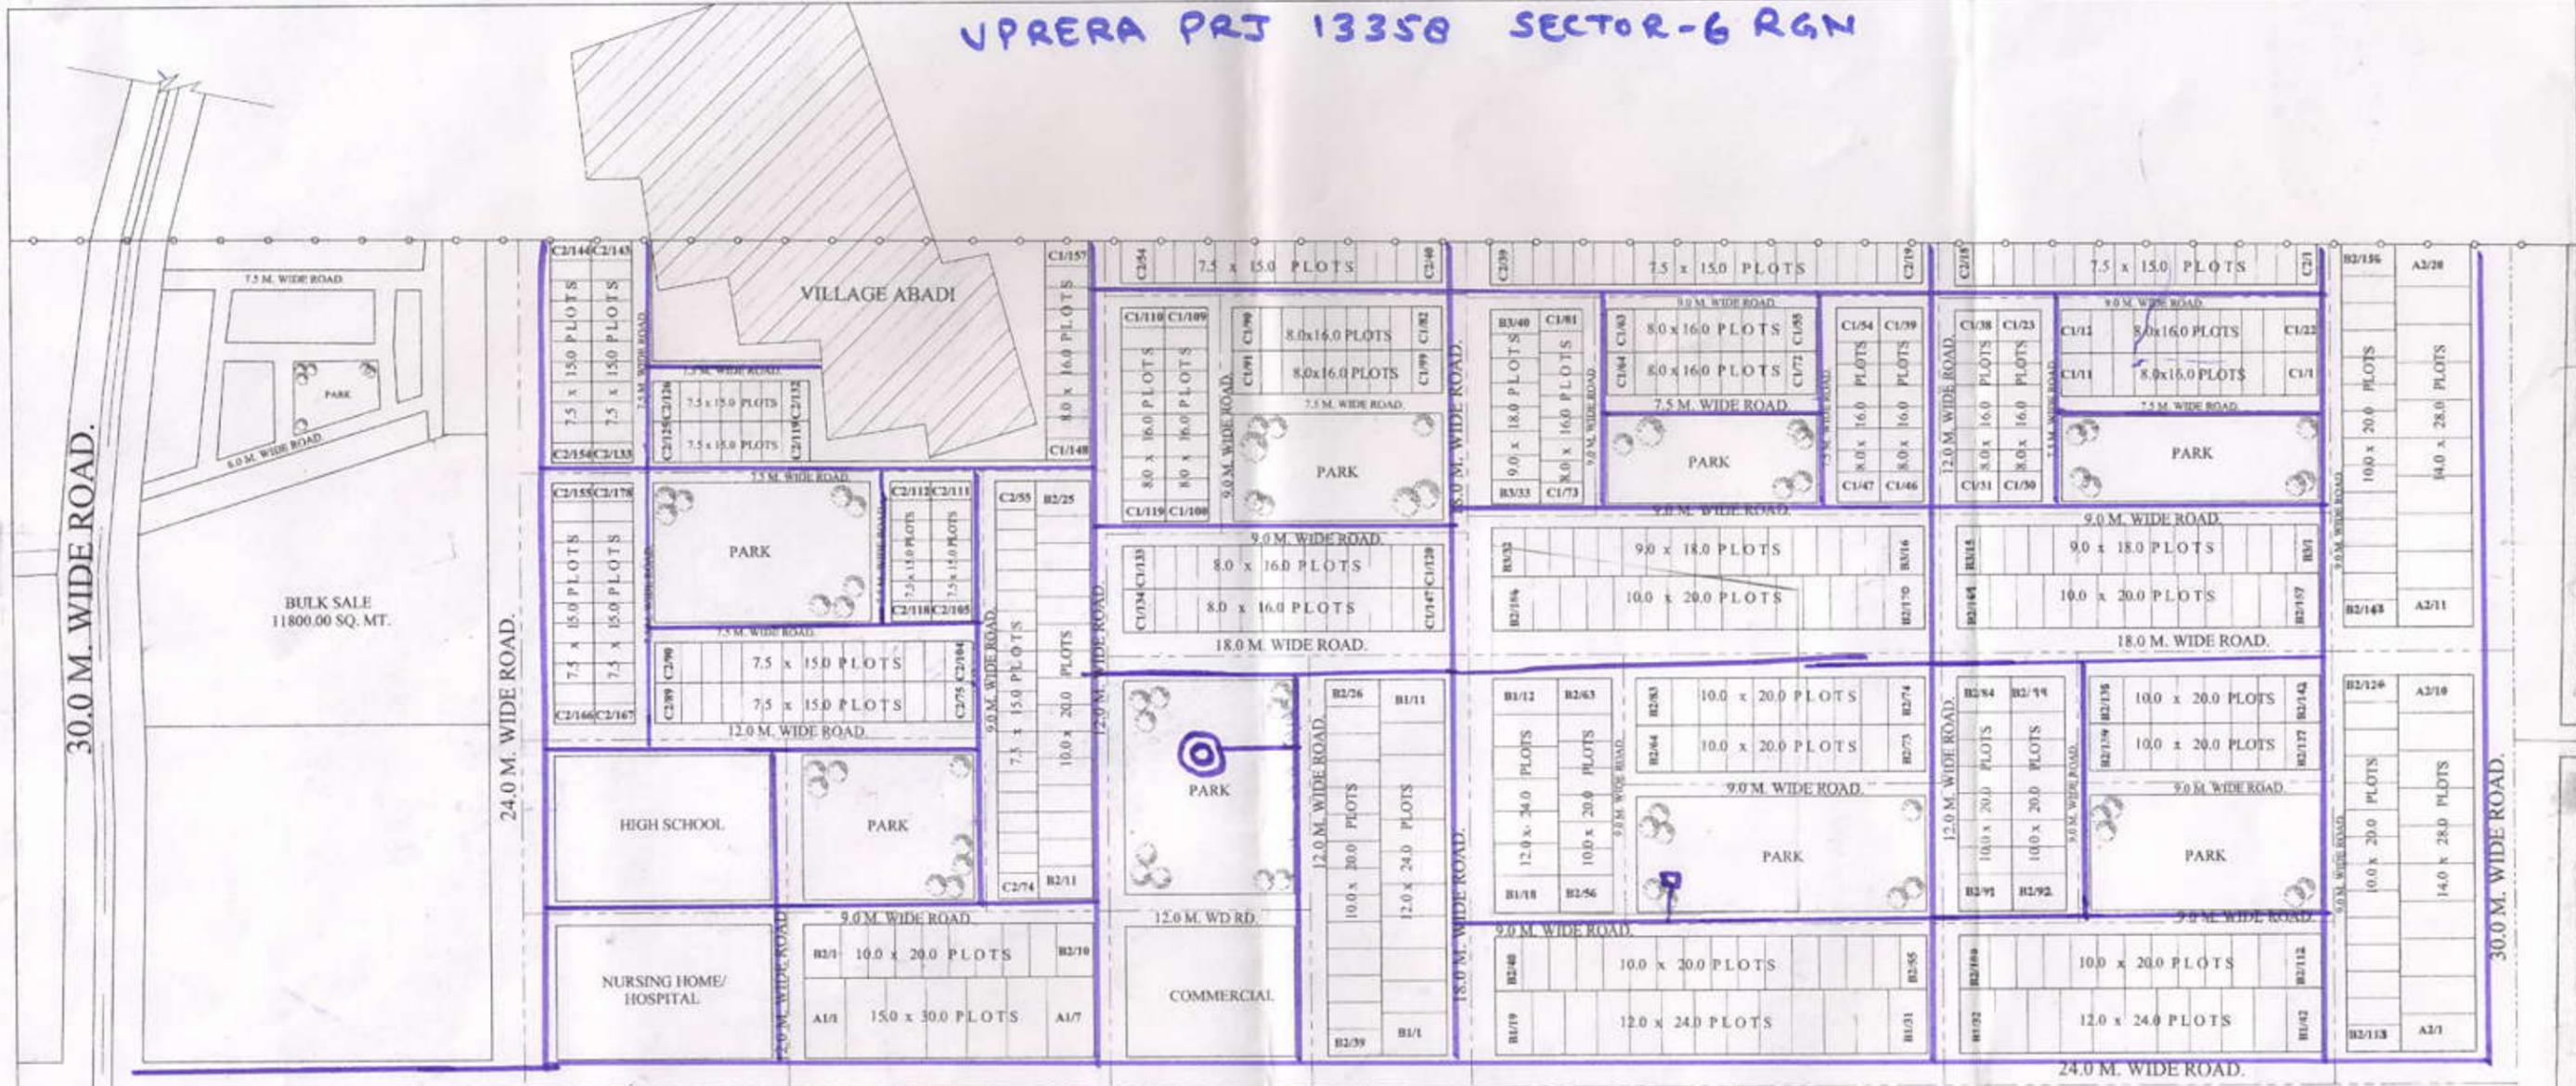

INDEX:-
 - Water line
 ⊙ O.H.T.
 □ Pump house
 L=Line
 लक्ष्मण सिंह रावत
 अव. अभियन्ता

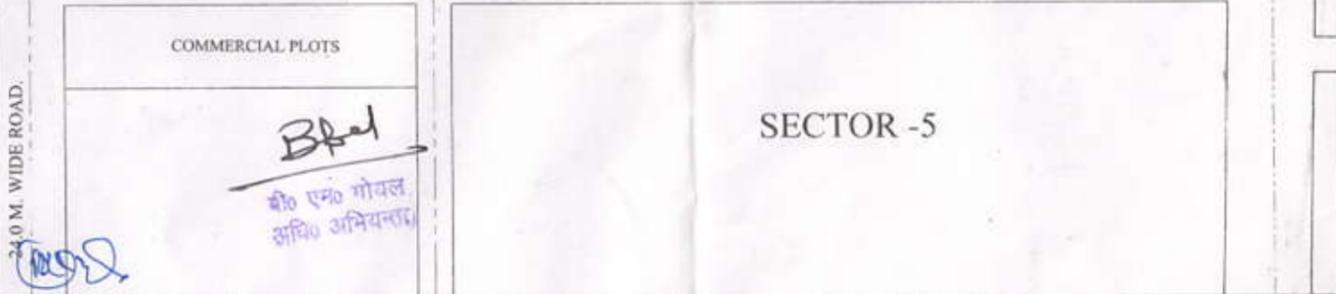

BAREILLY DEVELOPMENT AUTHORITY

AREA STATEMENT:

TOTAL AREA OF SECTOR	-280661.00 Sq.Mt.
AREA UNDER VILL. ABADI	-9600.00 Sq.Mt.
AREA ALREADY DEVELOPED	-9325.00 Sq.Mt.
AREA UNDER FUTURE USE	-38008.00 Sq.Mt.
AREA UNDER ZONAL ROAD	-19995.00 Sq.Mt.
NET AREA OF SECTOR	-203733.00 Sq.Mt.
AREA UNDER RESIDENTIAL	-108537.00 Sq.Mt.
AREA UNDER COMMERCIAL	-7055.00 Sq.Mt.
AREA UNDER EDUCATIONAL	-4320.00 Sq.Mt.
AREA UNDER PARKS	-31240.00 Sq.Mt. (15.33%)
AREA UNDER ROADS	-52581.00 Sq.Mt.

PROPERTY DETAIL:

PLOT SIZE	NO. OF PLOTS	TOTAL
A1 15.0 x 30.0 PLOTS	07	105
A2 14.0 x 28.0 PLOTS	20	280
B1 12.0 x 24.0 PLOTS	42	504
B2 10.0 x 20.0 PLOTS	184	1840
B3 9.0 x 18.0 PLOTS	40	360
C1 8.0 x 16.0 PLOTS	157	1256
C2 7.5 x 15.0 PLOTS	178	1335
TOTAL	628	6280

PROPOSED LAYOUT PLAN FOR SECTOR-6 AT RAMGANGA NAGAR.

SCALE: 1:1000 DATED: 14-Sep'10 NORTH:

DRAWN BY: PREETI SAGAR

A.T.P. SEC. V.C.