




LEGENDS:-

-  PHASE-1 (PROPOSED FOR DEVELOPMENT)
-  FUTURE DEVELOPMENT

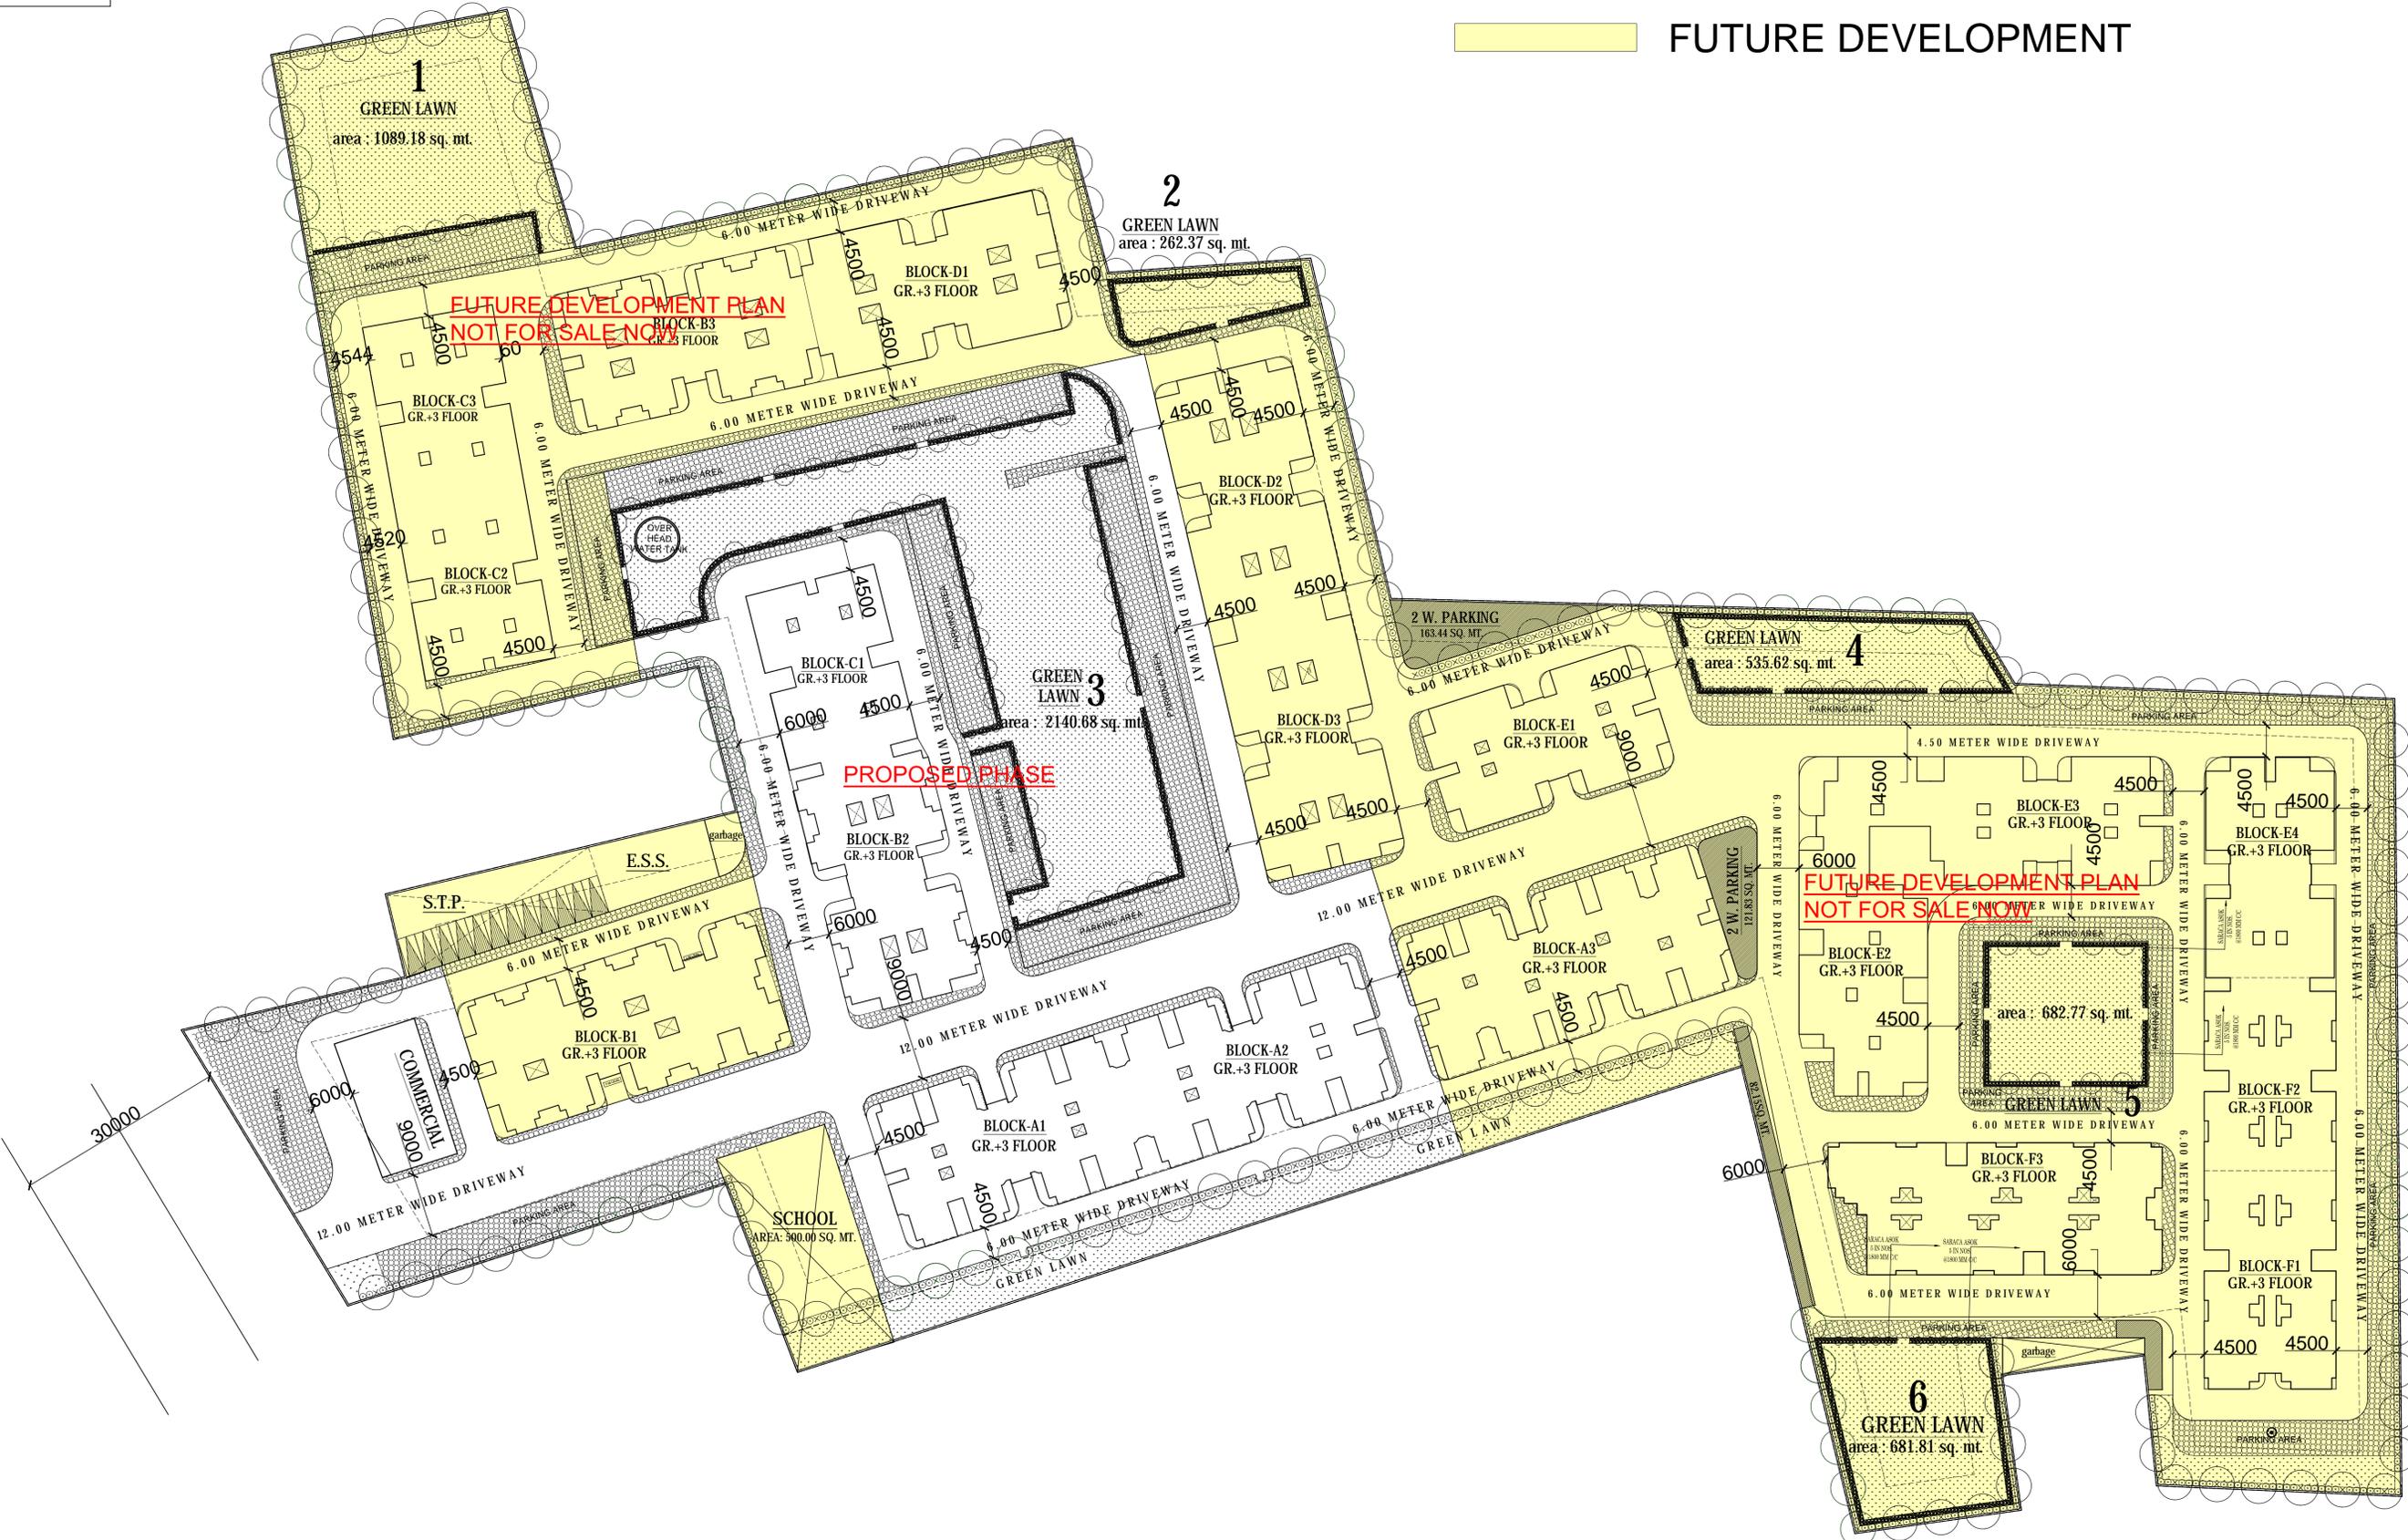

FUTURE DEVELOPMENT PLAN
NOT FOR SALE NOW

PROPOSED PHASE

FUTURE DEVELOPMENT PLAN
NOT FOR SALE NOW

SITE PLAN