
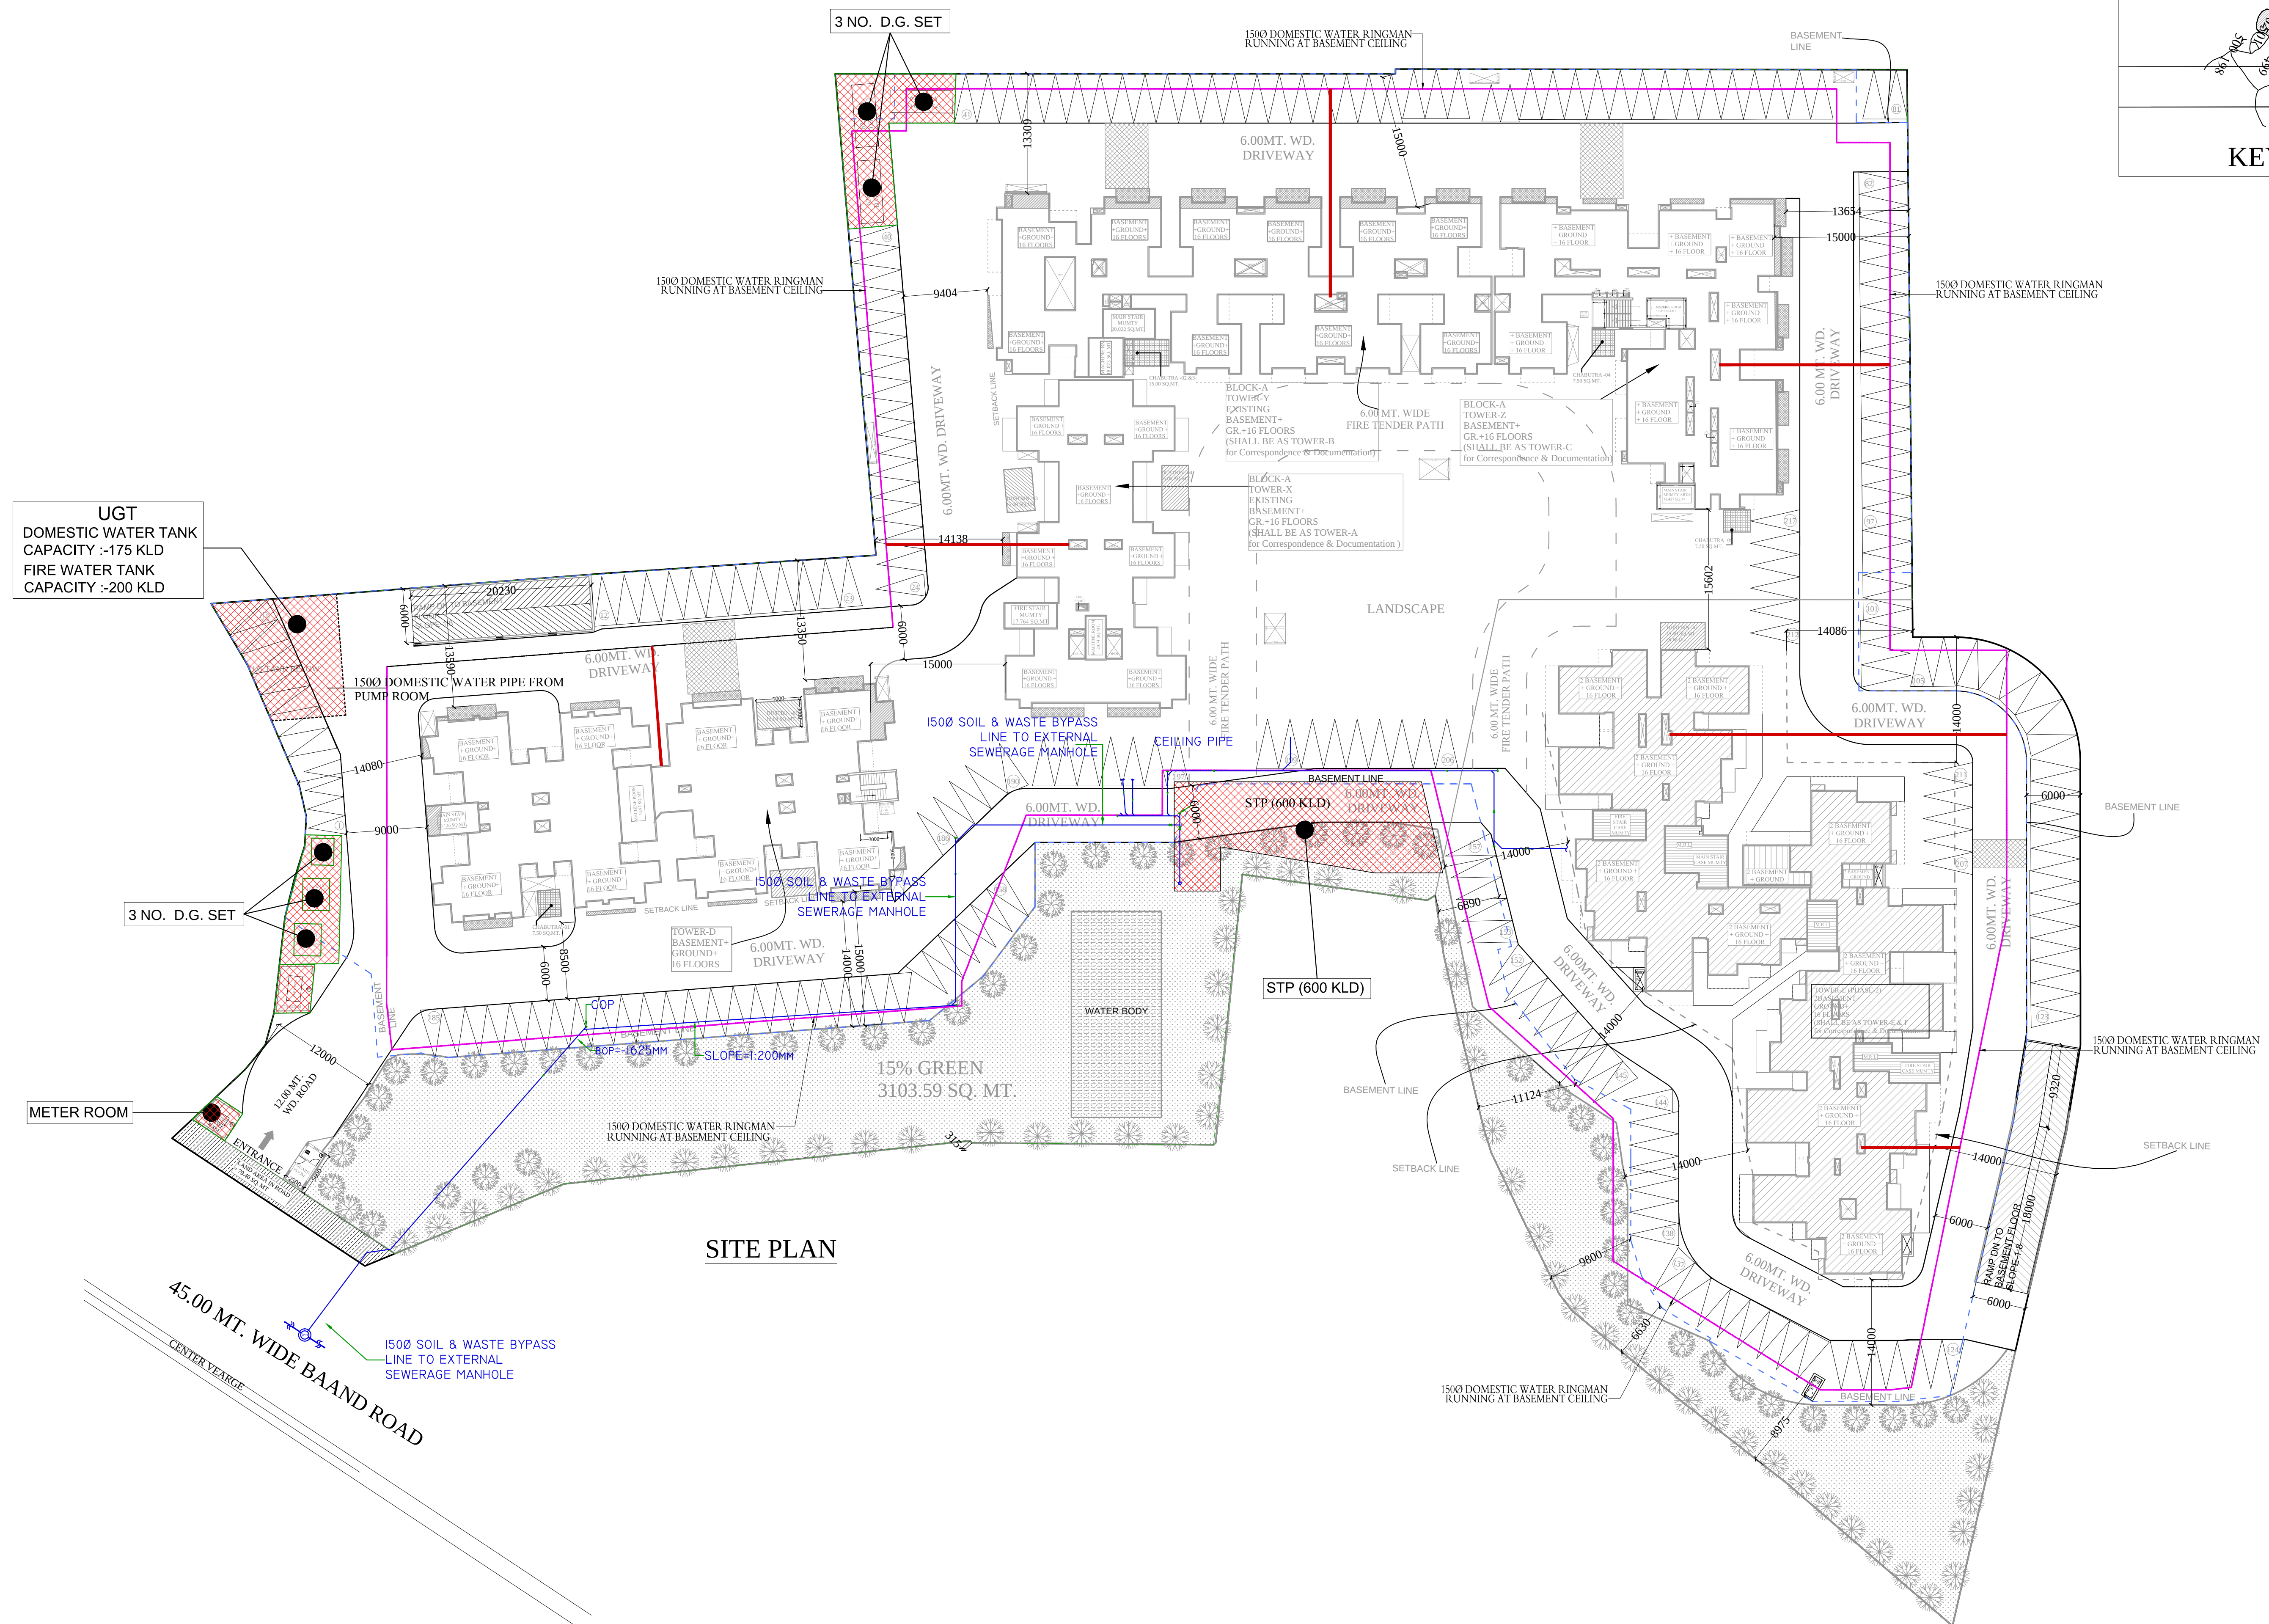
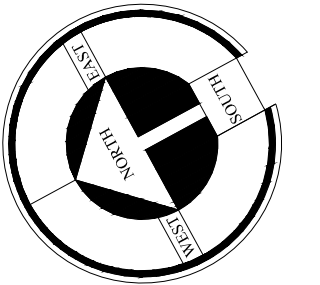


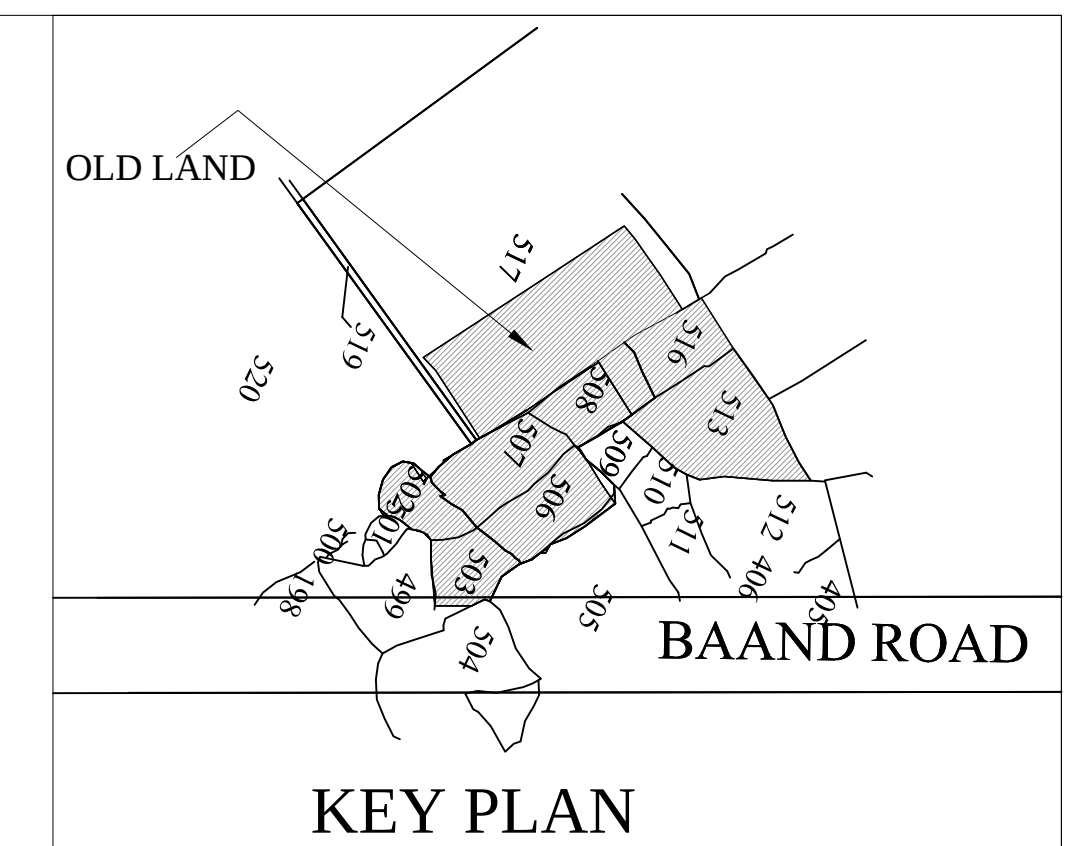

PROJECT :- RESIDENTIAL COMPLEX AT KHASRA No. 502,503,506,507,508,513,516,517 VILLAGE:- NUR NAGAR, N.H -58, GHAZIABAD			
BUILDERS & PROMOTER :- M/s STAR AMD REALCON 1010,Faiz Rd., Karol Bagh, New Delhi. Through: - Mr. Nitin Gupta Ph. 0120 - 4387710 - 13 DRAWING TITLE :- DEVELOPMENT WORK PLAN			
 ARCHITECTS : Space Designers International B-34, Sector-47, Noida-201301 (U.P.) Phone: +91971933717, 16, 16, 20 Mob: 9811036231 Website:www.spacedo.com, E-mail: spacedo@gmail.com			
DRAWN BY :- SANJAY	CHECKED BY :- VISHAL	SCALE 1: 350	DATED :-
OWNER'S SIGN		ARCHITECT'S SIGN DWG NO. :- 01	