


Name of work :- External Electrification of Sector-9 Avadh vihar yojna Lucknow

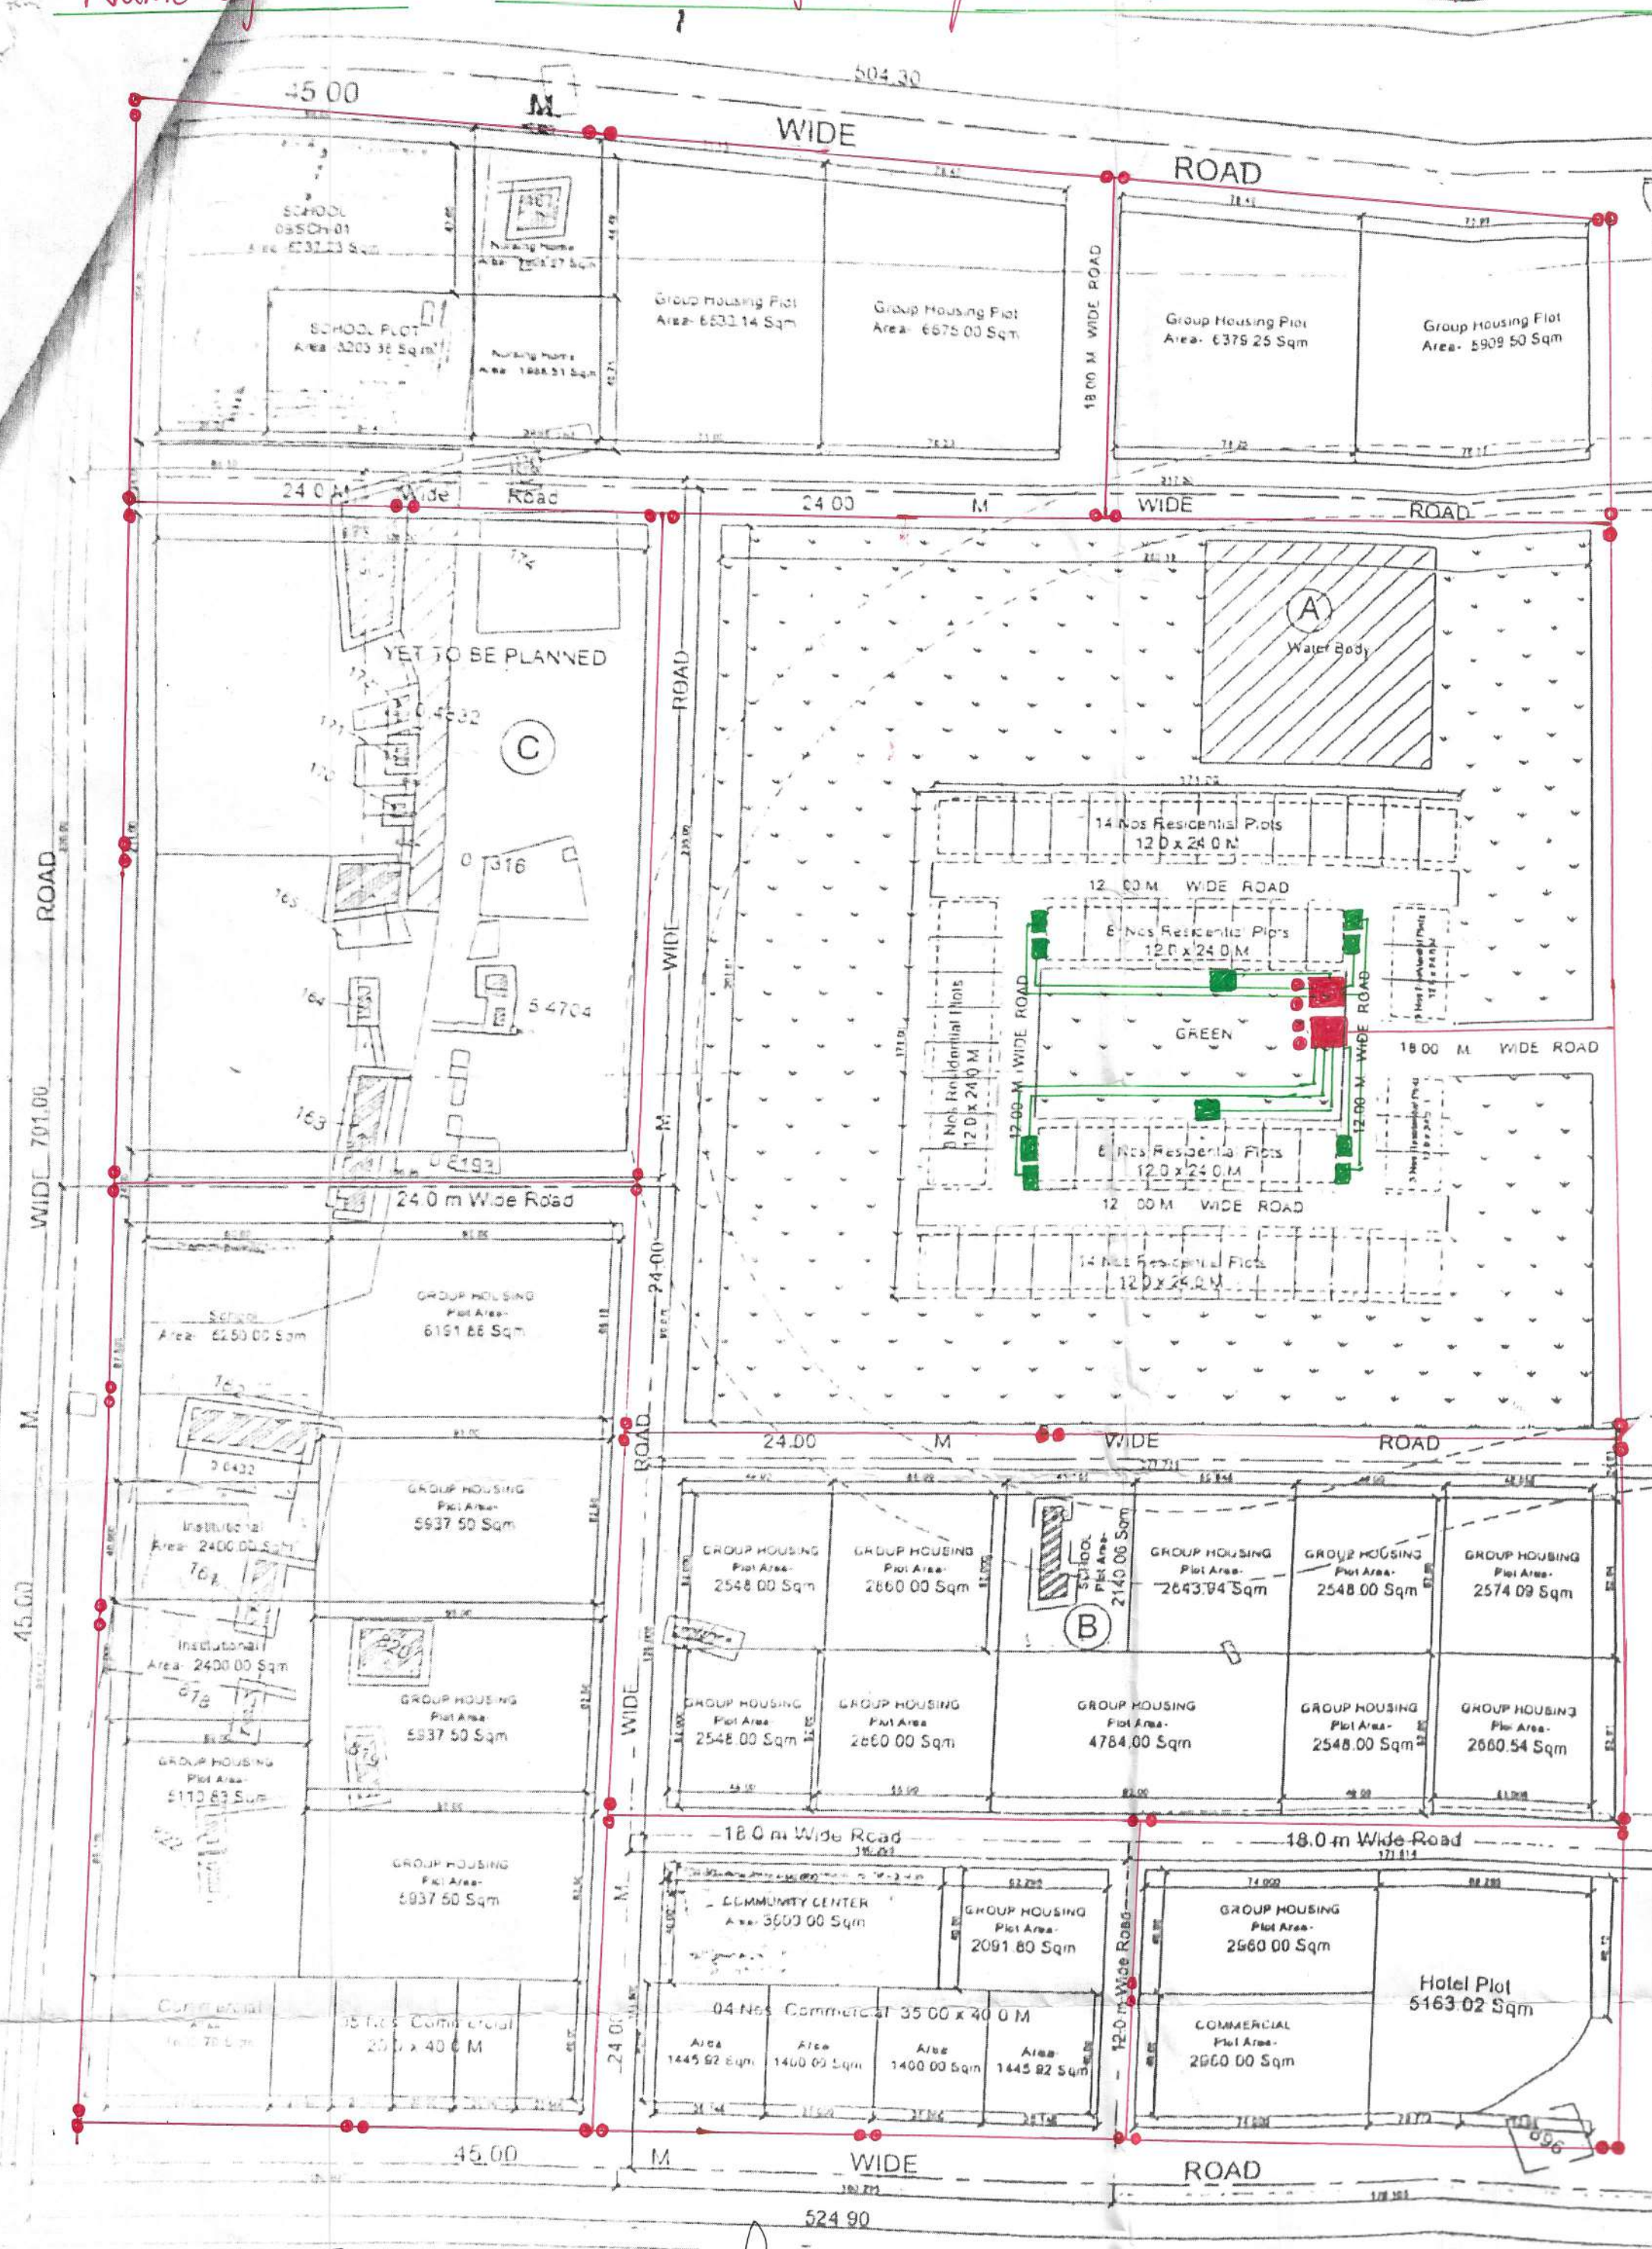

UPAVP


ARCHITECTURE AND PLANNING UNIT-4
HEELGIRI COMPLEX,
INDIRA NAGAR LUCKNOW
Email: ap4@upavp.com

Sl. NO.	Type of Property	Size	Nos.	Area in Sqm.	Colour
1	Residential Plot	12.00x24.00=288 Sqm.	58	16704.00	
2	Group Housing	-	21	88238.45	
3	Commercial	-	11	14552.54	
4	Schools	-	4	17330.65	
5	Nursing Home	-	2	3816.78	
6	Institutional	-	2	4800.00	
7	Hotel	-	1	5163.02	
8	Community Center	-	1	3600.00	
Total=			100		

INDEX

S.No.	Particulars	Symbol
1	Double pole structure (Riser) with 11m long SP55 type S.T. Pole	
2	300 Sqmm 3 core 11KV XLPE Cable (Double)	
3	11/0.433 KV L.T S/S with 400KVA T/F, 800A L.T ACB & Main Feeder Pillar etc	
4	240 Sqmm 350 core LT Cable (Double)	
5	Sub feeder pillar for service connection	

Total Project Area				
Land Use	Sub-Land Use	Nos	Area in Sqm	%
Residential	Group housing	21	112158.56	31.85%
	Plotted Development	58		
Commercial	Plots	11	19715.51	5.60%
	Hotel	1		
Facilities	Nursing Home	2	29547.21	8.39%
	Institutional	2		
	Community	1		
	Schools	4		
Yet To Be Planned		1	32765.00	9.29%
Green	Open/Green	2	61159.91	17.37%
Road	Water Body	1		
Total		104	352194.14	100.00%

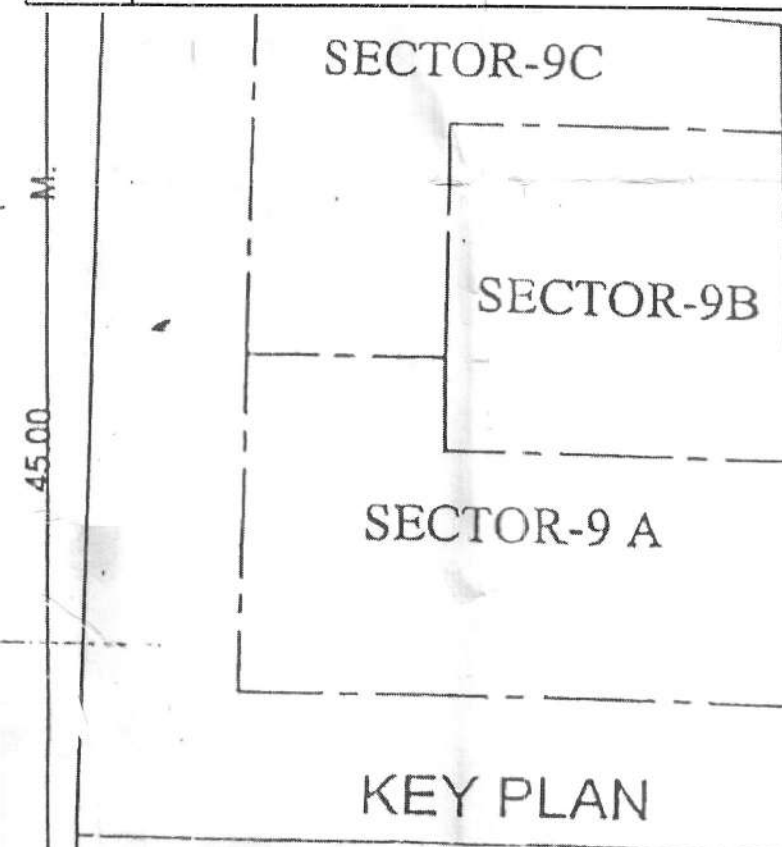

DRW. TITLE -	
PROPOSED LAYOUT PLAN OF SECTOR -9	
SCHEME	
AVADH VIHAR YOJNA LUCKNOW	
DATE:- 22.12.2021	SCALE
VIKASH MOGHA DIP ARCH ARCH. ASSTT.	SD:- 22.12.2021
PRABHAVATI SURI ASST. ARCH. PLANNER	SD:- 22.12.2021
ARCHITECT PLANNER	SD:- 24.12.2021
SANJEEV KASHYAP ARCHITECT PLANNER	
AJIT KUMAR DUBEY CHIEF ARCHITECT PLANNER	SD - 27.12.2021
AJAY CHAUHAN I.A.S. AVAS AYUKT	SD - 31.12.2021

J.E. A.E. Ex. En.
Electrical div-I
U.P. Aras Evam Vikas Parishad
Lucknow