


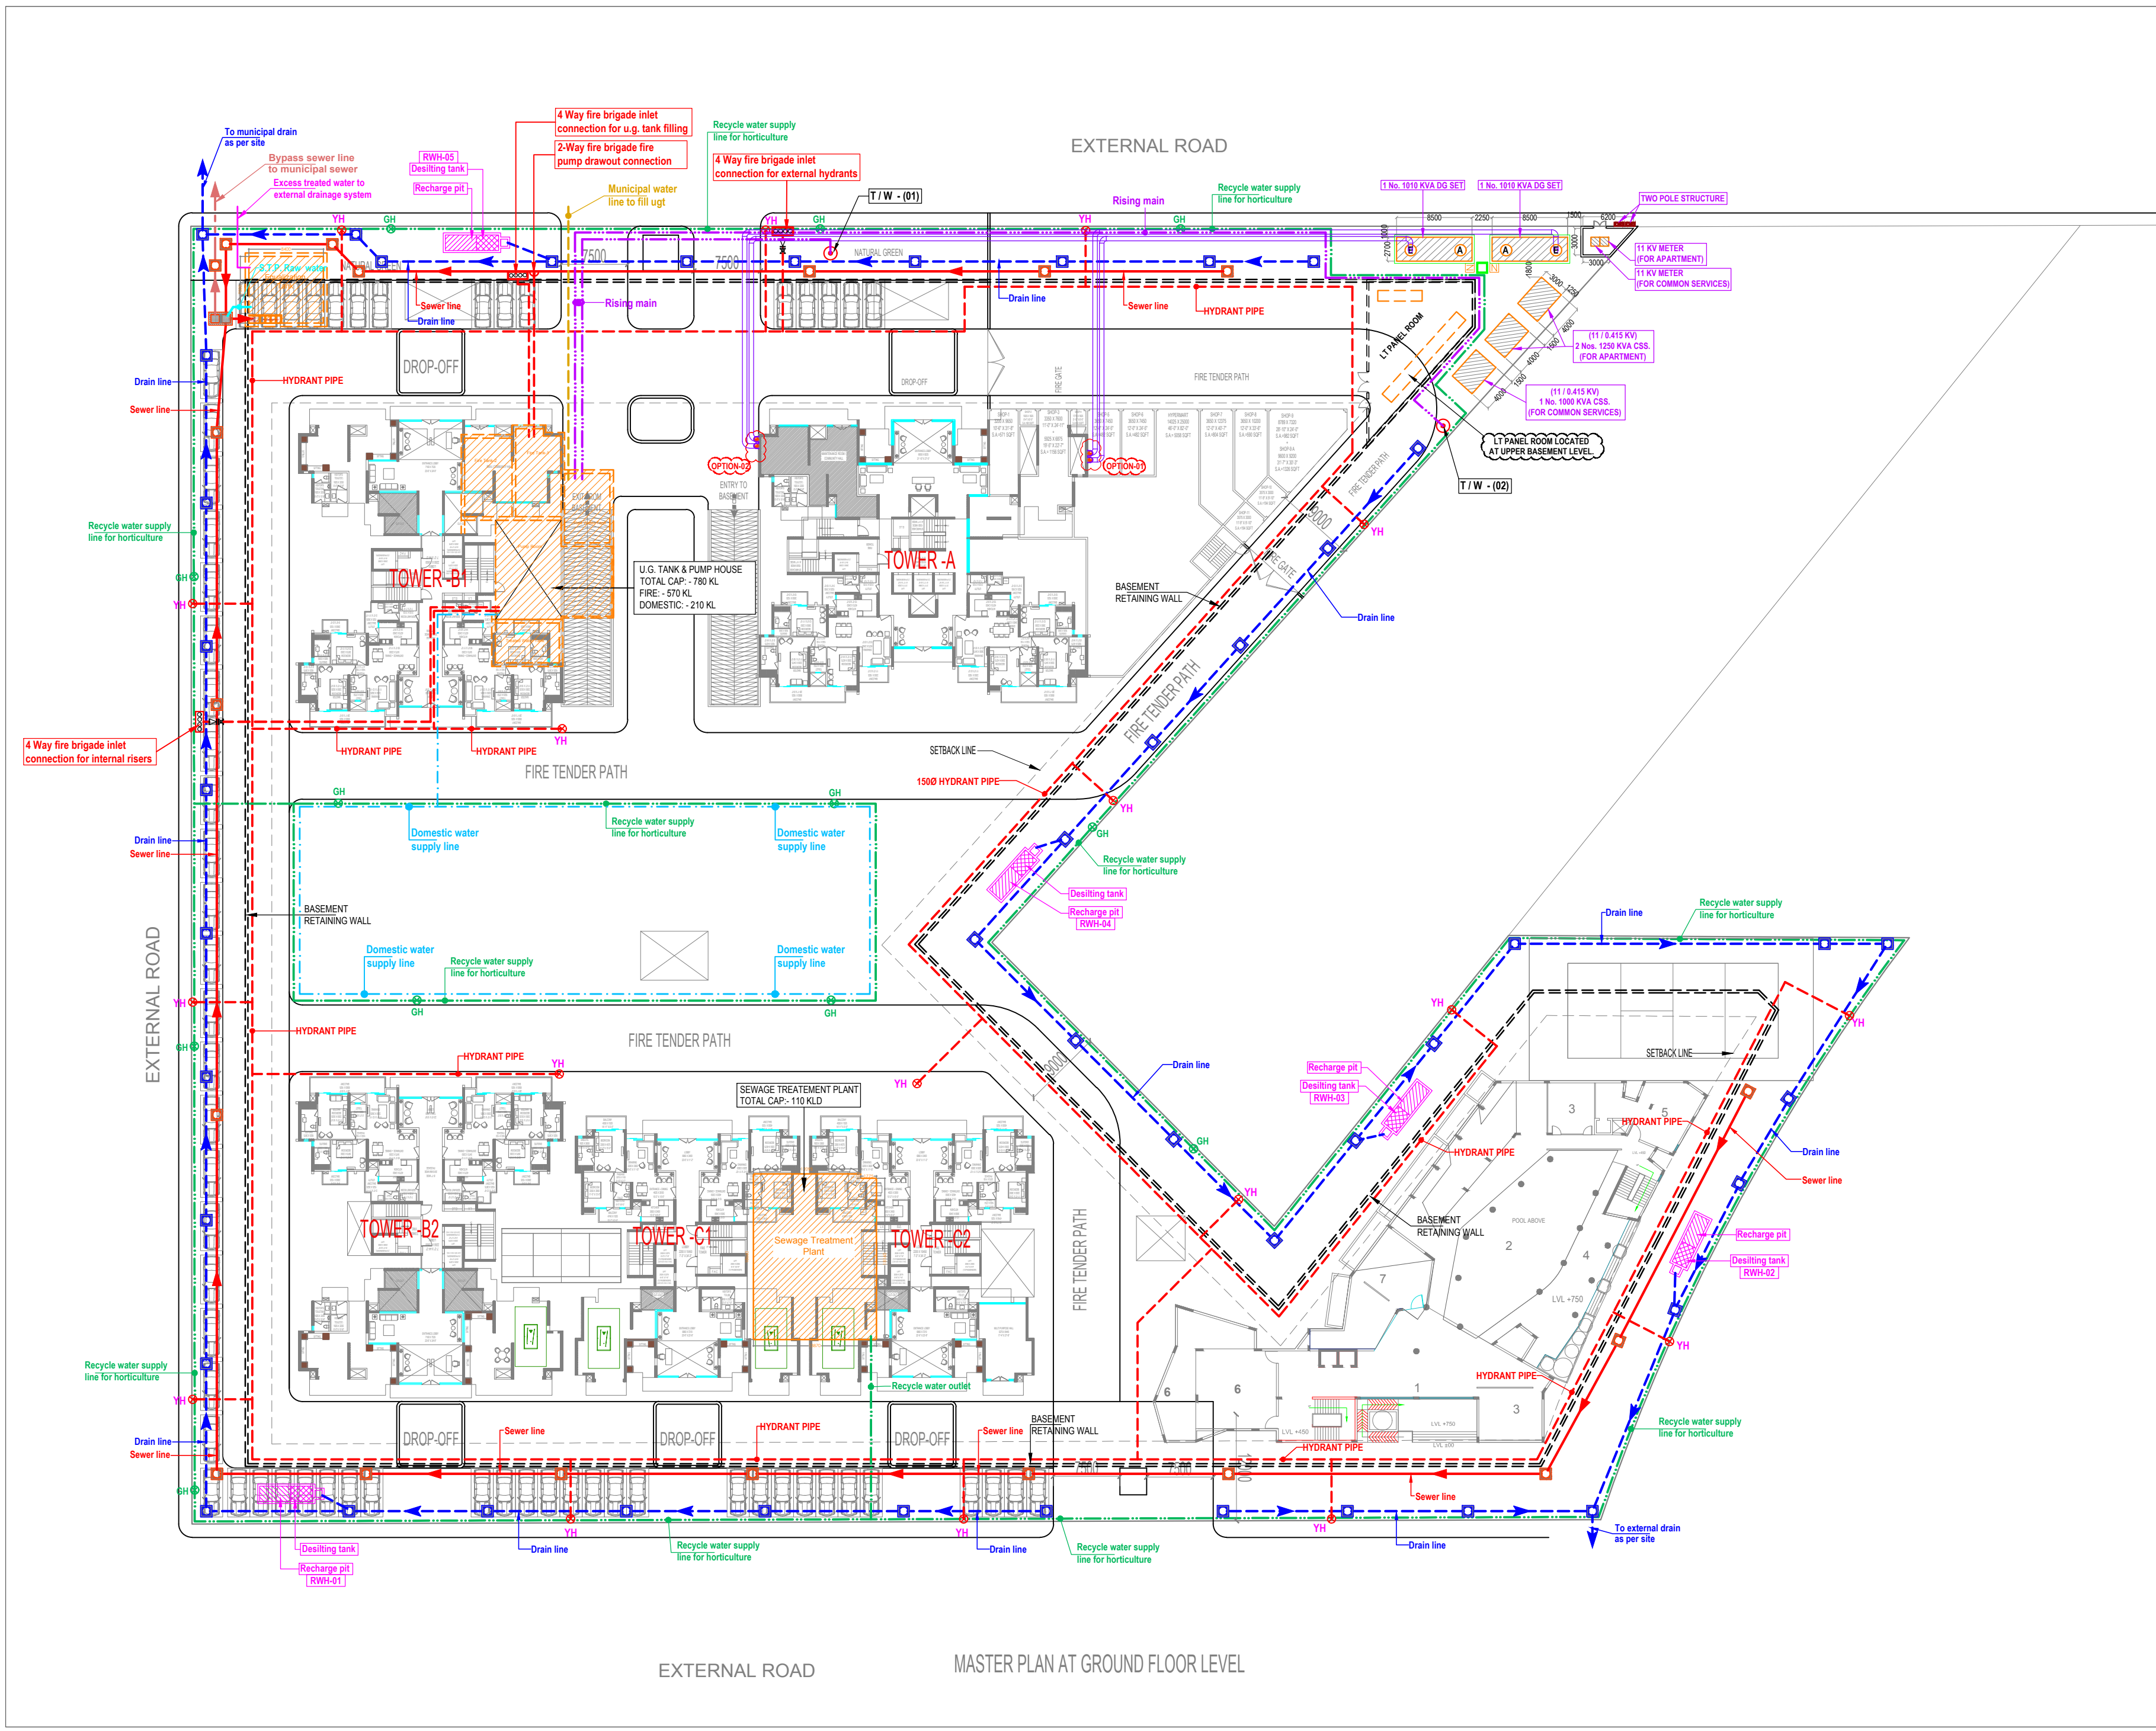

LEGEND :

S. No.	SYMBOL	DESCRIPTION
1.	M.H.	MANHOLE
2.		SEWER LINE
3.	C.P.	CATCH PIT
4.		UNDER GROUND PIPE DRAIN
5.		DOMESTIC WATER SUPPLY LINE
6.		RIISING MAIN LINE (FROM T/W TO U.G.T.)
7.		MUNICIPAL WATER SUPPLY LINE
8.		RECYCLED WATER SUPPLY LINE FOR HORTICULTURE
9.	GH	GARDEN HYDRANT
10.		PROPOSED TUBE WELL
11.		MASONRY CHAMBER FOR ISOLATING VALVE
12.		BASEMENT RETAINING WALL
13.		RAIN WATER HARVESTING

LEGEND : FIRE SYSTEM

S. No.	SYMBOL	DESCRIPTION
1.		FIRE LINE
2.	YH	YARD HYDRANT 65 M.M. DIA. SINGLE HEADED HYDRANT VALVE WITH 2 NOS. 15 M. LONG, 63 M.M. DIA. FIRE HOSE PIPE & 1 NO. BRANCH PIPE WITH NOZZLE
3.		FIRE BRIGADE CONNECTION
4.		BUTTERFLY VALVE
5.		NONRETURN VALVE (CHECK VALVE)
6.		ISOLATING VALVE WITH MASONARY CHAMBER
7.		BASEMENT RETAINING WALL

Rev. No.	Date	Revision

Project :
IVY County
At Sector-75, Noida

Title :
LAYOUT PLAN

Subtitle :
SERVICES CO-ORDINATION PLAN

Drawing Released For :
☐ APPROVAL ☒ RERA SUBMISSION
☐ ADVANCE COPY ☐ CONSTRUCTION

Drg. No :
IVY / Sec-75 / ES-05

Scale :
1:350

Date :
June 2019

Ckd By :
Anand Havelia

Architects :
Confluence
B-421, New Friends Colony, New Delhi - 110065
Phone : (011) 46130600, 40564768, Email : ccs@inconfluence.com

Services Consultant :
Consummate Engineering Services (P) Ltd.
Noida Office : B - 67, Sector - 67, Noida - 201 301
Tel. : (0120) 2303500 / (24 Lines)
Lko. Office : R 006, Rohas Plumeria, Gomti Nagar, Lucknow
e mail : mail@cespln, website : www.cespln