




सत्यमेव जयते

INDIA NON JUDICIAL Government of Uttar Pradesh

e-Stamp

Certificate No.	: IN-UP74304630916917T
Certificate Issued Date	: 22-Sep-2021 01:11 PM
Account Reference	: NEWIMPACC (SV)/ up14157504/ PRAYAGRAJ SADAR/ UP-AHD
Unique Doc. Reference	: SUBIN-UPUP1415750437650407433756T
Purchased by	: RAJ RAJESHWAR GUPTA SO RAJESH KUMAR GUPTA
Description of Document	: Article 4 Affidavit
Property Description	: AS PER DOCUMENT
Consideration Price (Rs.)	:
First Party	: RAJ RAJESHWAR GUPTA SO RAJESH KUMAR GUPTA
Second Party	: Not Applicable
Stamp Duty Paid By	: RAJ RAJESHWAR GUPTA SO RAJESH KUMAR GUPTA
Stamp Duty Amount(Rs.)	: 10 (Ten only)

 

.....Please write or type below this line.....



For JMD Infraestate Private Limited

Rajeshwar
Director

The authenticity of this Stamp certificate should be verified at www.showstamp.com/ or using e-Stamp Mobile App of Stock Holding
Corporation of India. Any discrepancy in the details on this Certificate and as available on the website / Mobile App renders it invalid.
The burden of checking the authenticity is on the users of the certificate.
In case of any discrepancy please inform the Competent Authority.


Affidavit cum Undertaking

(For Registration of Project under RERA)

I, Raj Rajeshwar Gupta S/o Shri Rajesh Kumar Gupta aged 23 years R/o 21/19, Mayo Road, Prayagraj- 211001, director of **M/s JMD Infraestate Private Limited**, having its Regd. Office situated at 12/16, Mayo Road, Prayagraj- 211001, promoter of the proposed project "**Saidham Shree Kaleshwar Dham**" do hereby solemnly declare, undertake and state as under:

1. That we have applied for registration of the project "**Saidham Shree Kaleshwar Dham**" situated at Plot no 82 Milz, Village Dandi, Pargana-Arail, Tehsil-Karchana, Dist-Allahabad before Uttar Pradesh Real Estate Regulatory Authority (UP-RERA) under application ID No. **ID242035**.
2. That we are developing 81 Flats and 11 plots over 3817 sq. mtr. of land in the said project out of which no unit has been booked or sold till the date of signing of this affidavit.
3. That there is no other project registered in RERA on the same Khasra number as mentioned above in point 1.

For JMD Infraestate Private Limited

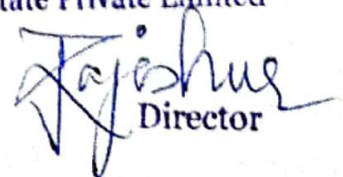
Director

Deponent



Verification

I, Raj Rajeshwar Gupta S/o Shri Rajesh Kumar Gupta aged 23 years R/o 21/19, Mayo Road, Prayagraj- 211001, director of M/s JMD Infraestate Private Limited, having its Regd. Office situated at 12/16, Mayo Road, Prayagraj- 211001, do hereby declare that the contents in para No.1 to 3 of my above Affidavit are true and correct.

This Affidavit is verified at Prayagraj on 22nd September 2021.

For JMD Infraestate Private Limited



Rajeshwar
Deponent Director

SOLEMNLY AFFIRMED before me
In. 22/9/2021 at AM/PM by Sri
Smt. Raj Rajeshwar Gupta
identified by
Advocate Notary
true and correct Which is here by
Verified and attested
Sl. No. 10

R. B. Singh
Advocate Notary
22/9/2021

प्रारूप-घ (संलग्नक-3)

औपबन्धिक (प्रोविजनल) अनापत्ति प्रमाणपत्र

यूआईडी संख्या: UPFS/2020/19917/ALB/ALLAHABAD/120/CFO

दिनांक: 25-06-2020

प्रमाणित किया जाता है कि मैसर्स **J M D infraestate Private Limited, Arazi No 82 Mi Dandi REVA ROAD Tehsil Karchhana Prayagraj Dandi** (भवन/प्रतिष्ठान का नाम) पता **82 mi, Dandi Rewa Road, Prayagaraj** तहसील - **Karchhana** प्लॉट एरिया **4260.00 sq.mt** (वर्गमीटर), कुल कवर्ड एरिया **8627.85** (वर्गमीटर), ब्लॉकों की संख्या **1** जिसमें

ब्लॉक/टावर	प्रत्येक ब्लॉक में तलों की संख्या	बेसमेंट की संख्या	ऊँचाई
Shree Kaleshwar Dham	12	1	35.85 mt.

है। भवन का अधिभोग मैसर्स **J M D infraestate Private Limited, Arazi No 82 Mi Dandi REVA ROAD Tehsil Karchhana Prayagraj Dandi** द्वारा किया जायेगा। इनके द्वारा भवन में अग्नि निवारण एवं अग्नि सुरक्षा व्यवस्थाओं का प्राविधान एन0बी0सी0 एवं तत्संबंधी भारतीय मानक ब्यूरो के आई0एस0 के अनुसार किया गया है। इस भवन को औपबन्धिक अनापत्ति प्रमाणपत्र, एन0बी0सी0 की अधिभोग श्रेणी **Residential** के अन्तर्गत इस शर्त के साथ निर्गत किया जा रहा है कि प्रस्तावित भवन में अधिभोग श्रेणी के अनुसार सभी अग्निशमन व्यवस्थाओं के मानकों का अनुपालन पूर्ण रूप से किया जायेगा तथा भवन के निर्माण के पश्चात भवन के अधिभोग से पूर्व अग्नि सुरक्षा प्रमाण पत्र प्राप्त किया जायेगा। ऐसा न करने पर निर्गत प्रोविजनल अनापत्ति प्रमाणपत्र स्वतः ही निरस्त मान लिया जायेगा, जिसके लिए मैसर्स **J M D infraestate Private Limited, Arazi No 82 Mi Dandi REVA ROAD Tehsil Karchhana Prayagraj Dandi** अधिभोगी पूर्ण रूप से जिम्मेदार होगा/होंगे।

"यह प्रमाण-पत्र आपके द्वारा प्रस्तुत अभिलेखों, सूचनाओं के आधार पर निर्गत किया जा रहा है। इनके असत्य पाए जाने पर निर्गत प्रमाण-पत्र मान्य नहीं होगा।"

Note : भवन का शेष 3 मीटर का सेटबैक अनुवर्ती तल संख्या 10, 11 व 12 पर उपलब्ध है .अंतिम अनापत्ति प्रमाण पत्र प्राप्त करते समय आर्किटेक्ट को सेट बैक में लोड बियरिंग 45 टन क्षमता का प्रमाण पत्र देना होगा.

हस्ताक्षर (निर्गमन अधिकारी)
(मुख्य अग्निशमन अधिकारी)



Digitally Signed By
(RAVINDRA SHANKER
MISHRA)

निर्गत किये जाने का दिनांक : 01-07-2020
स्थान : ALLAHABAD

[CA41AA924E23822D2924981C026003EB7FA64464]

01-07-2020

ALLAHABAD-REWA ROAD

TO REWA





TO DANDI

LAND LEFT FOR ROAD WIDENNING (AREA=172.77 SQM.)

AND LEFT FOR ROAD WIDENING

OPEN SETBACK

P A R K

7850 SERVICE LANE

OTHERS PROPERTY

N
W—+—E
S

SITE PLAN

SCALE~1:100

SHREE KALESHWAR DHAM
PROPOSED GROUP HOUSING ON ARAZI NO:82
MILZ,VILLAGE-DANDI,PARGANA-ARAIL,
TEHSIL-KARCHANA,DISTT.-ALLAHABAD

For JMD Infrastrata Private Limited

DETAILS OF UNIT'S AREA (IN SQ. METRE)	


1	COVERED AREA ON BALCONY	240	
2	AREA OF STAIR PASSAGE	1,04.19	
3	COVERED AREA ON GROUND FLOOR (TOTAL)	780.00	
4	COVERED AREA ON 1ST FLOOR		262.80
5	COVERED AREA ON 2ND FLOOR		262.80
6	COVERED AREA ON 3RD FLOOR		262.80
7	COVERED AREA ON 4TH FLOOR		262.80
8	COVERED AREA ON 5TH FLOOR		262.80
9	COVERED AREA ON 6TH FLOOR		262.80
10	COVERED AREA ON 7TH FLOOR		262.80
11	COVERED AREA ON 8TH FLOOR		262.80
12	COVERED AREA ON 9TH FLOOR		262.80
13	COVERED AREA ON 10TH FLOOR		262.80
14	AREA UNDER STAIRS AND MACHINE ROOM		65.17
LEGEND:

<u>SEWER LINE MANHOLE</u>	
<u>RAINWATER HARVESTING</u>	
<u>TRANSFORMER</u>	
<u>ELECTRIC POLE</u>	

(THIS IS TO CERTIFY THAT BUILDING PLAN IS AS PER ADA
EYELAND 2017 NOTIFIED YOUR GO NO. 4628-2-18-24-15100-08
DATED 17-06-2016, AND MASTER PLAN 2011.)

For JMD Infrastrata Private Limited



आ. १००/२०१७/२०१७-१८

आ. १००/२०१७/२०१७-१८

PARK AREA CALCULATION

A-33.000X3.000	=99.00 SQM.
B-10.120X14.305	=144.76 SQM.
C-(3.760+3.400)/2X10.335	=36.99 SQM.
D-(3.400+2.540)/2X11.560	=34.33 SQM.
E-3.370X3.590	=12.08 SQM.
F-(2.940+2.428)/2X9.650	=28.58 SQM.
G-(2.428+2.915)/2X9.560	=25.54 SQM.
H-(2.944+2.915)/2X10.275	=30.10 SQM.
I-(2.944+5.285)/2X12.000	=49.37 SQM.
J-(3.030+3.033)/2X15.470	=46.897 SQM.
K-6.680X10.300	=68.80 SQM.
TOTAL	= 576.45 SQM.

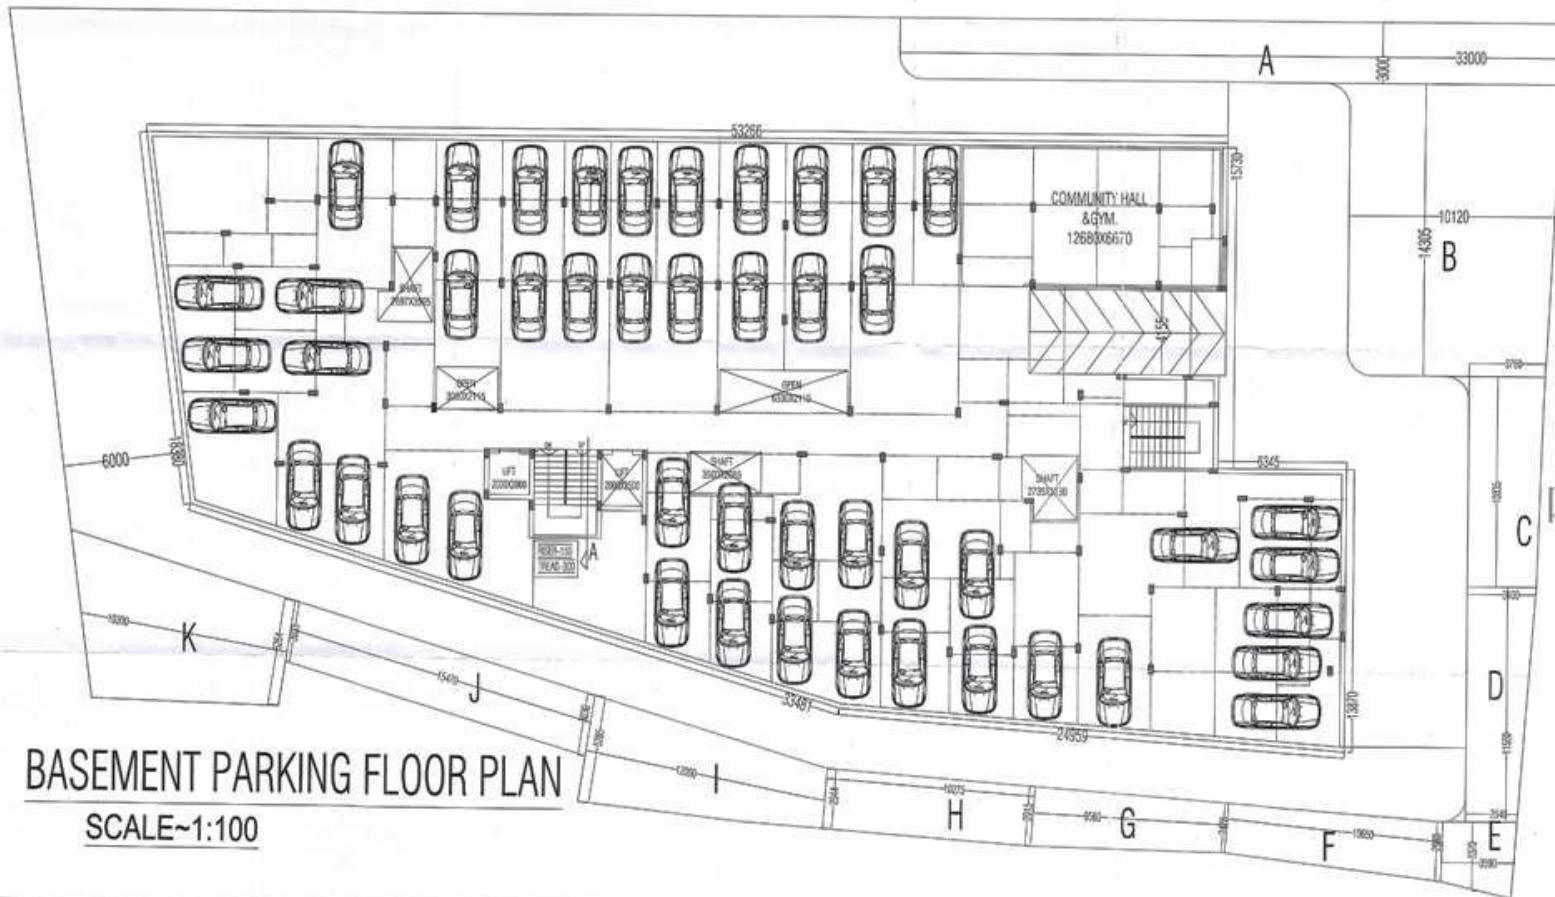

BASEMENT PARKING FLOOR PLAN
SCALE~1:100

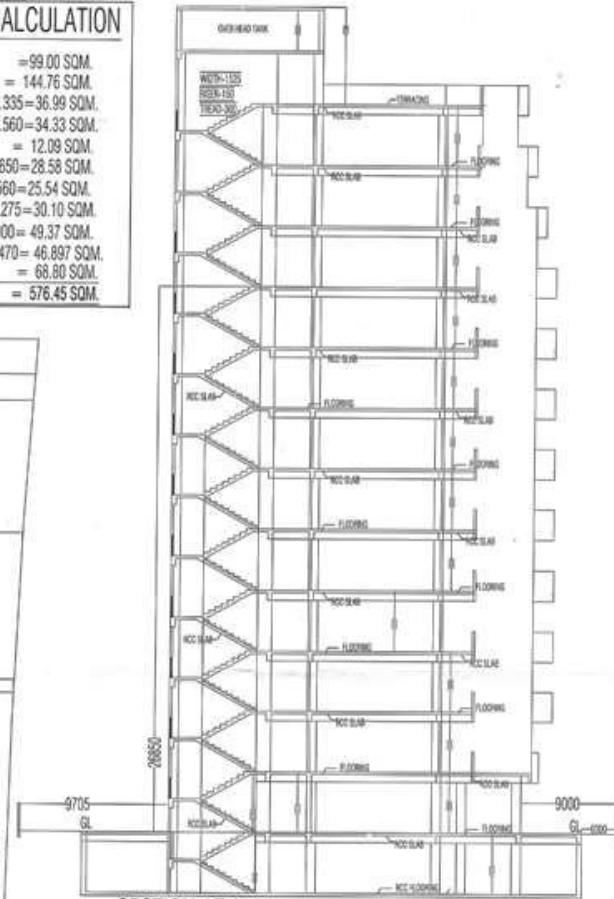

SECTION AT A-A'

SHREE KALESHWAR DHAM

PROPOSED GROUP HOUSING ON ARAZI NO:82
MILZ,VILLAGE-DANDI,PARGANA-ARAIL,
TEHSIL-KARCHANA,DISTT.-ALLAHABAD


COMPONENTS

For JMD Infrastructure Private Limited

Authorized Signatory


JMD INFRASTRUCTURE PRIVATE LIMITED



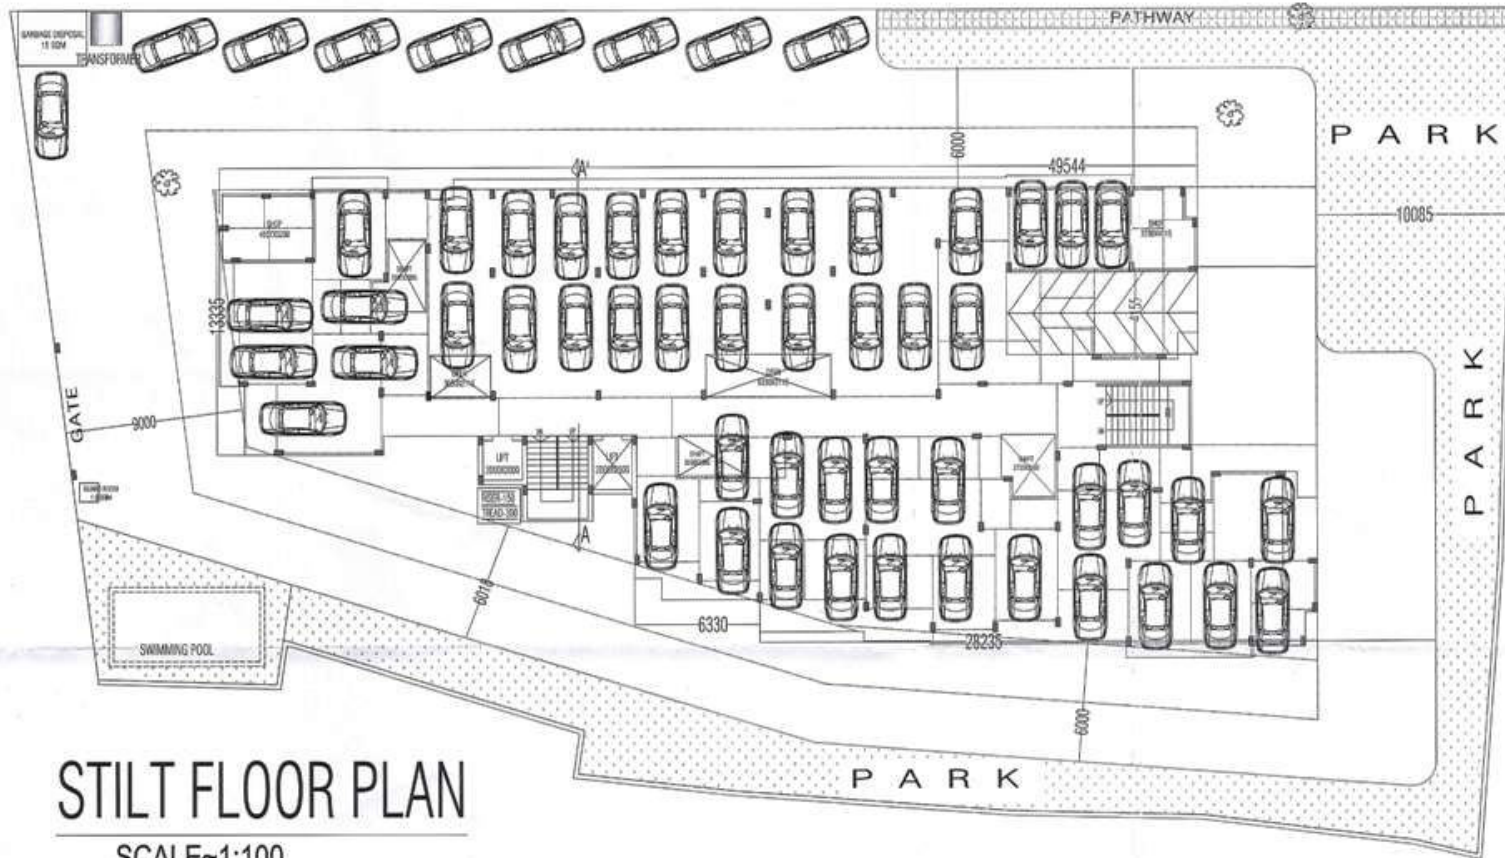

STILT FLOOR PLAN

SCALE~1:100

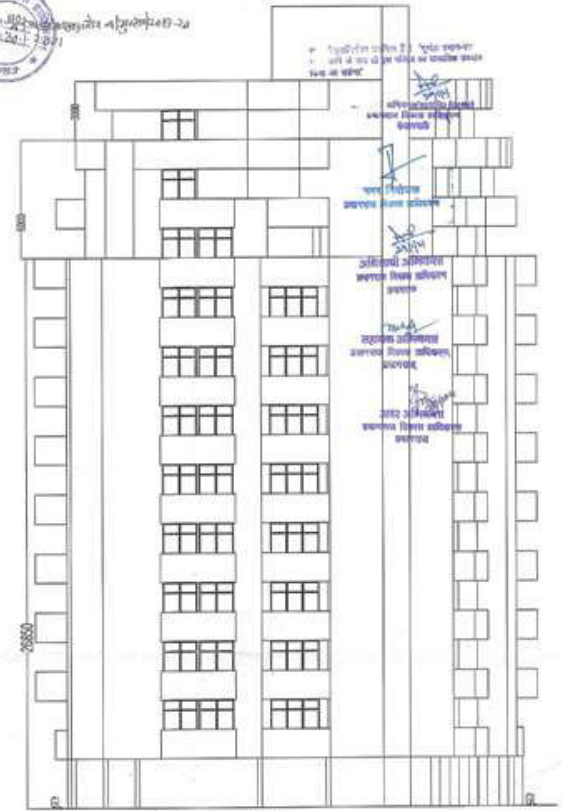

FRONT ELEVATION

SHREE KALESHWAR DHAM


PROPOSED GROUP HOUSING ON ARAZI NO:82
MILZ VILLAGE-DANDI PARGANA-ARAIL,
TEHSIL-KARCHANA, DISTT.-ALLAHABAD







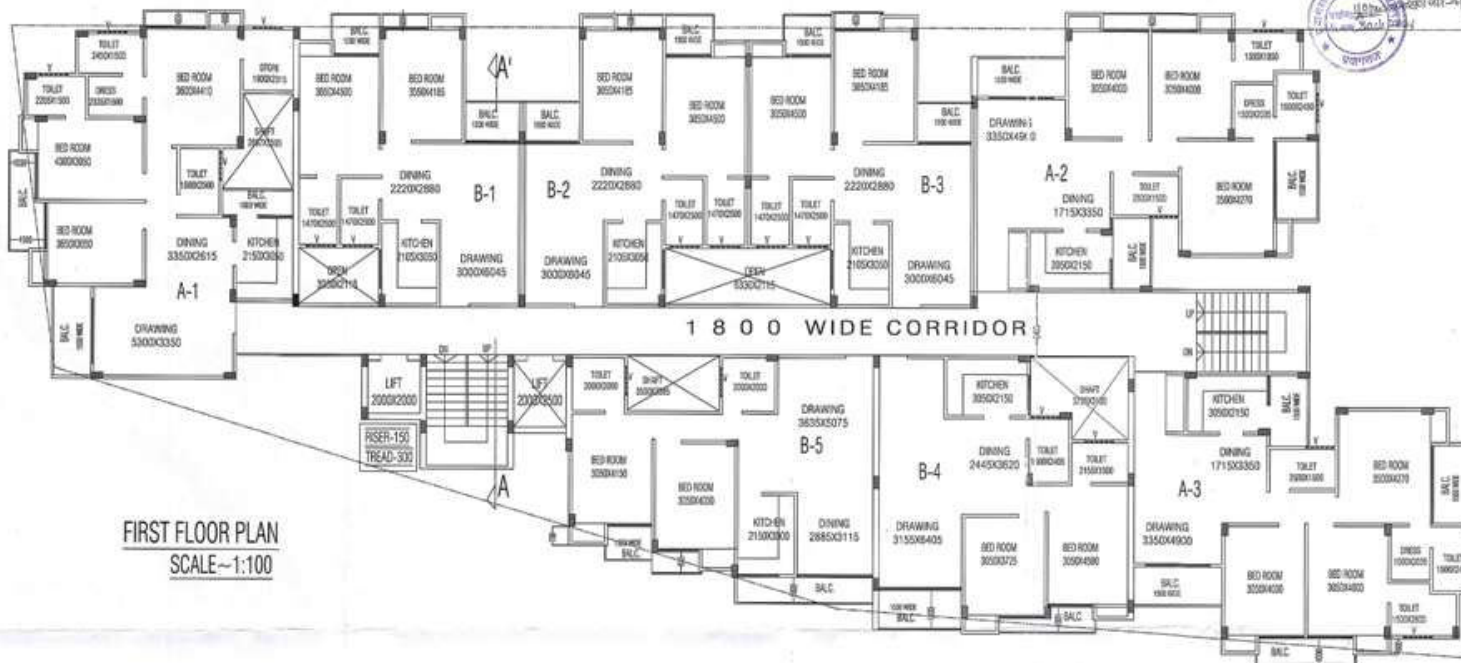

FIRST FLOOR PLAN
SCALE~1:100

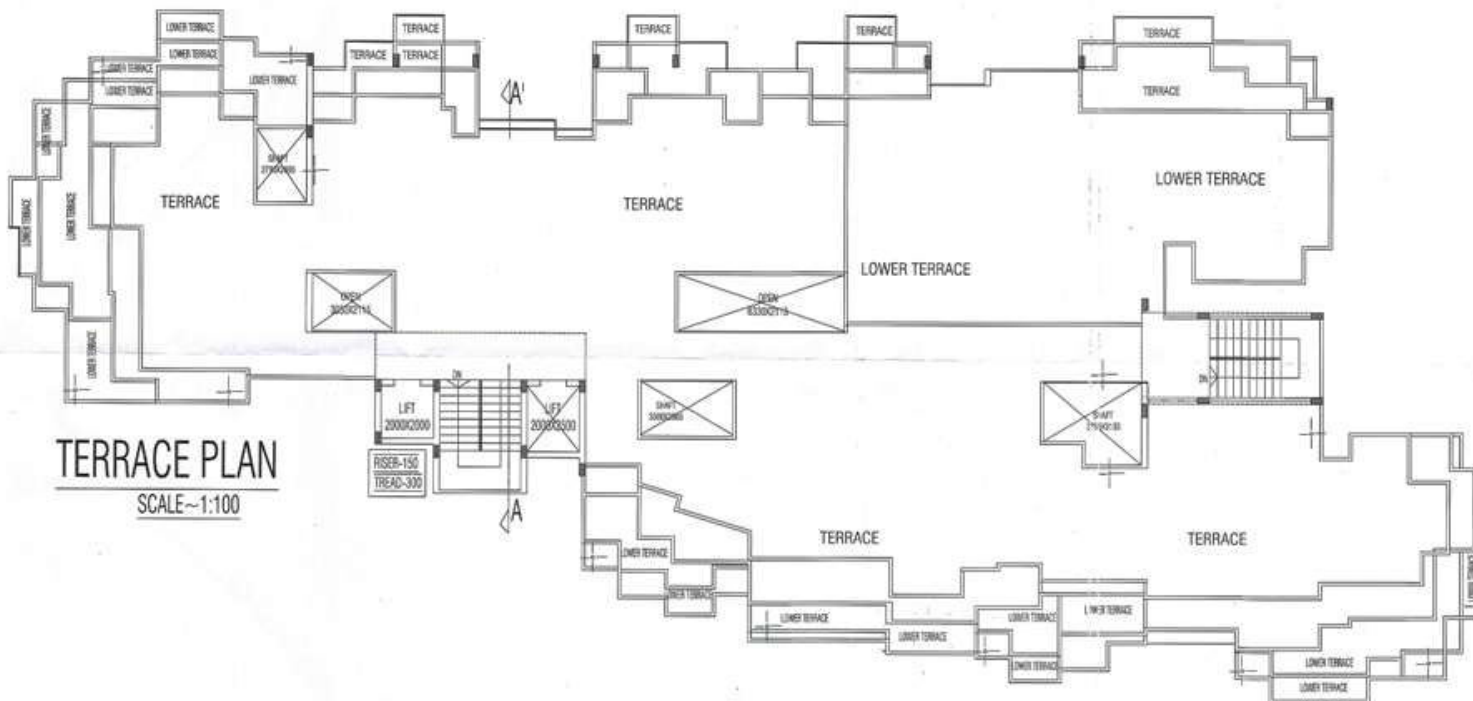

TERRACE PLAN
SCALE~1:100

SHREE KALESHWAR DHAM

PROPOSED GROUP HOUSING ON ARAZI NO:82
MILZ,VILLAGE-DANDI,PARGANA-ARAIL,
TEHSIL-KARCHANA,DISTT.-ALLAHABAD

OWNER/DEVELOPER

For JMD Infrastructure Private Limited

JMD INFRASTRUCTURE PVT.LTD.




NINTH FLOOR PLAN

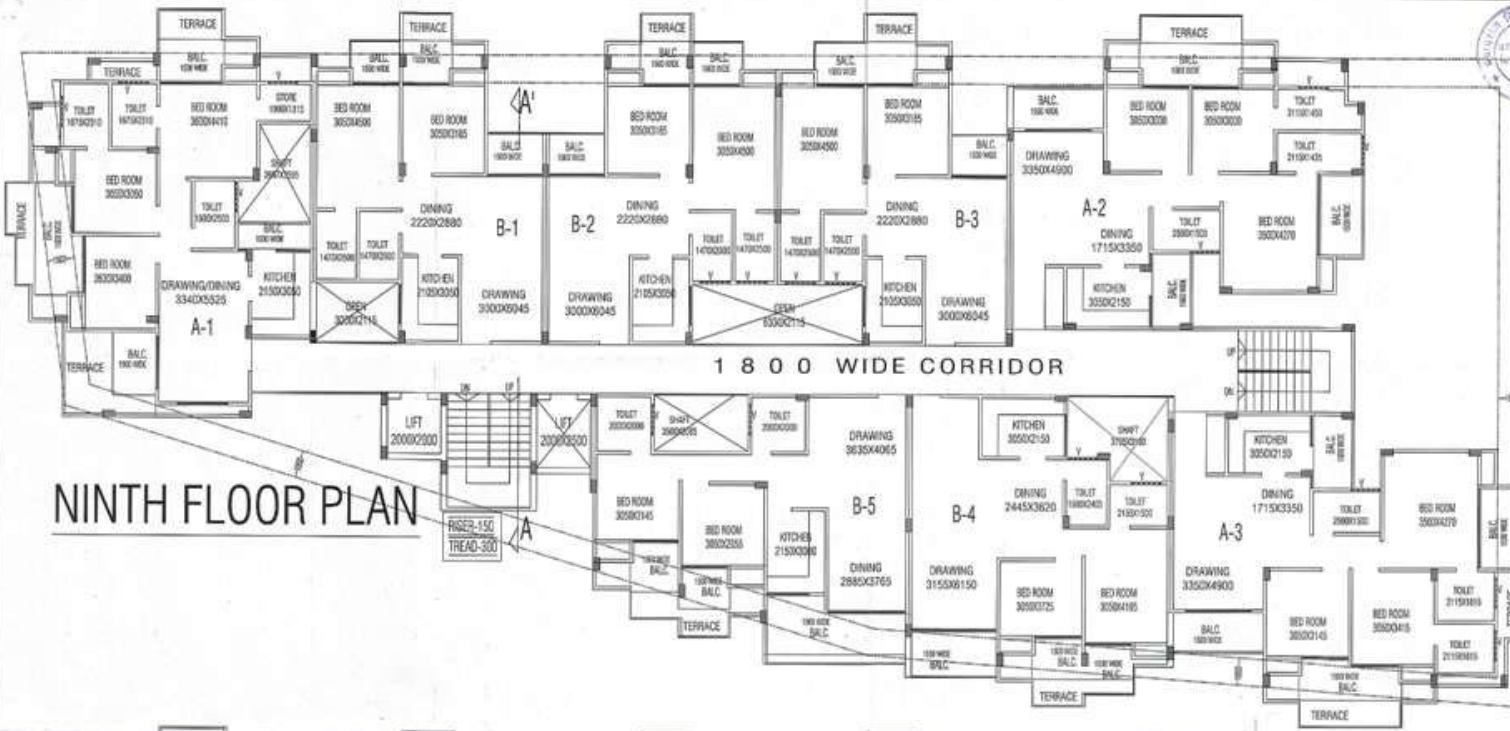






TYPICAL SECOND, THIRD, FOURTH, FIFTH,
SIXTH, SEVENTH AND EIGHT FLOOR PLAN

SCALE~1:100

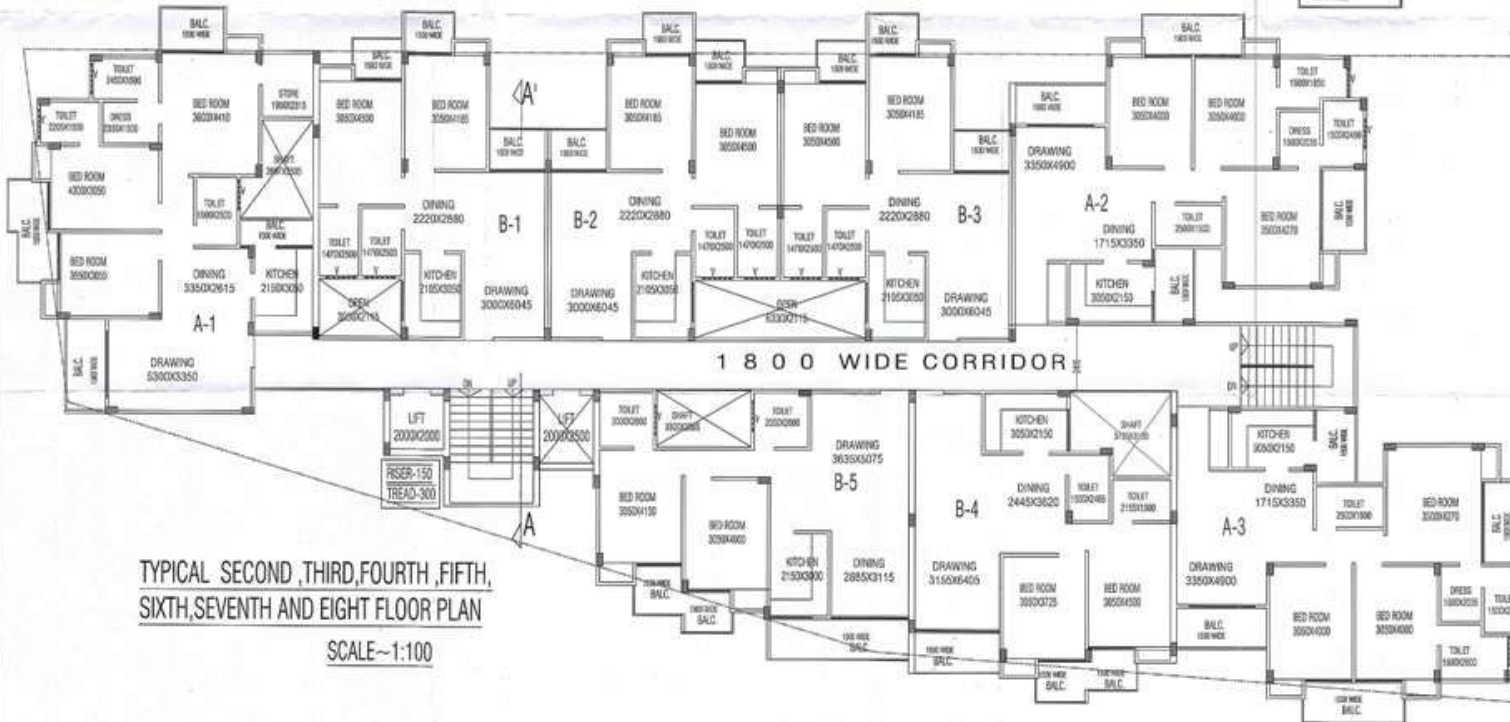

SHREE KALESHWAR DHAM


PROPOSED GROUP HOUSING ON ARAZI NO:82
MILZ, VILLAGE-DANDI, PARGANA-ARAIL,
TEHSIL-KARCHANA, DISTT.-ALLAHABAD

OWNER/DEVELOPER



(ARCHITECT)
CAN/25042

JMD INFRASTATE PVT. LTD.

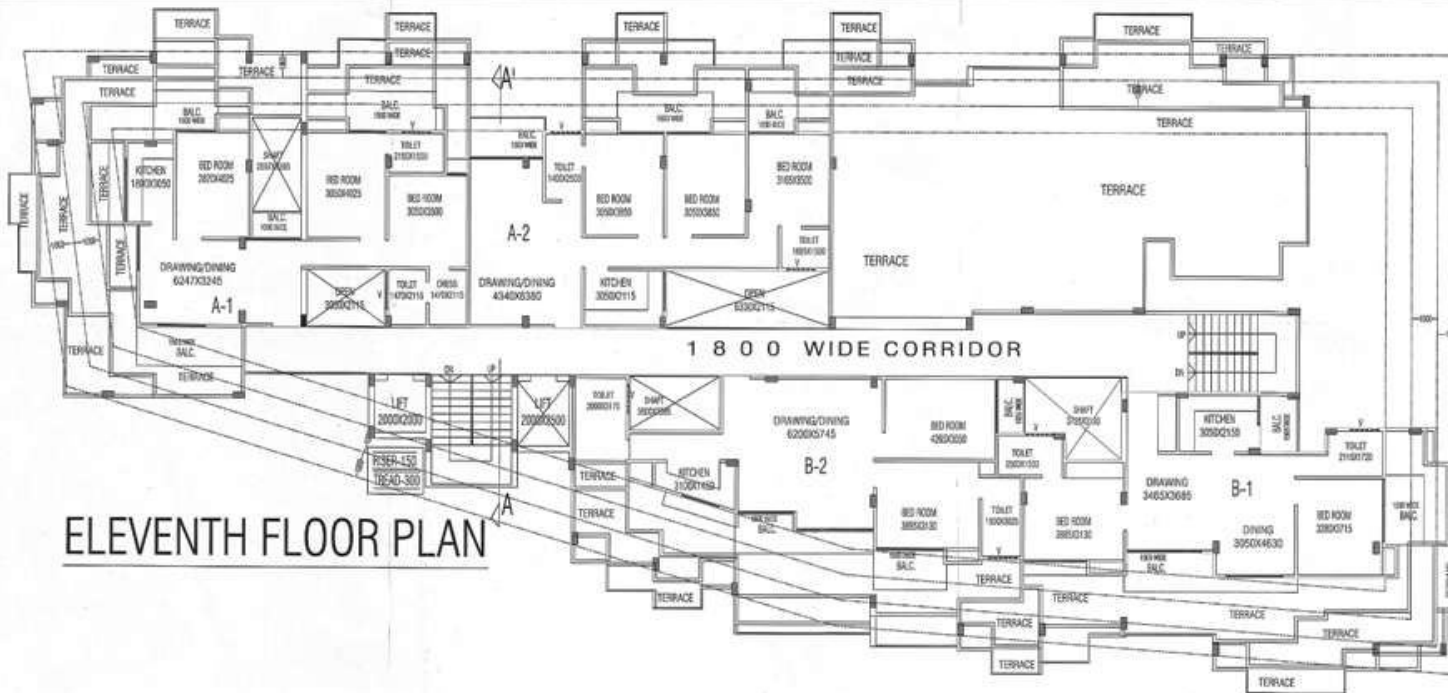

ELEVENTH FLOOR PLAN

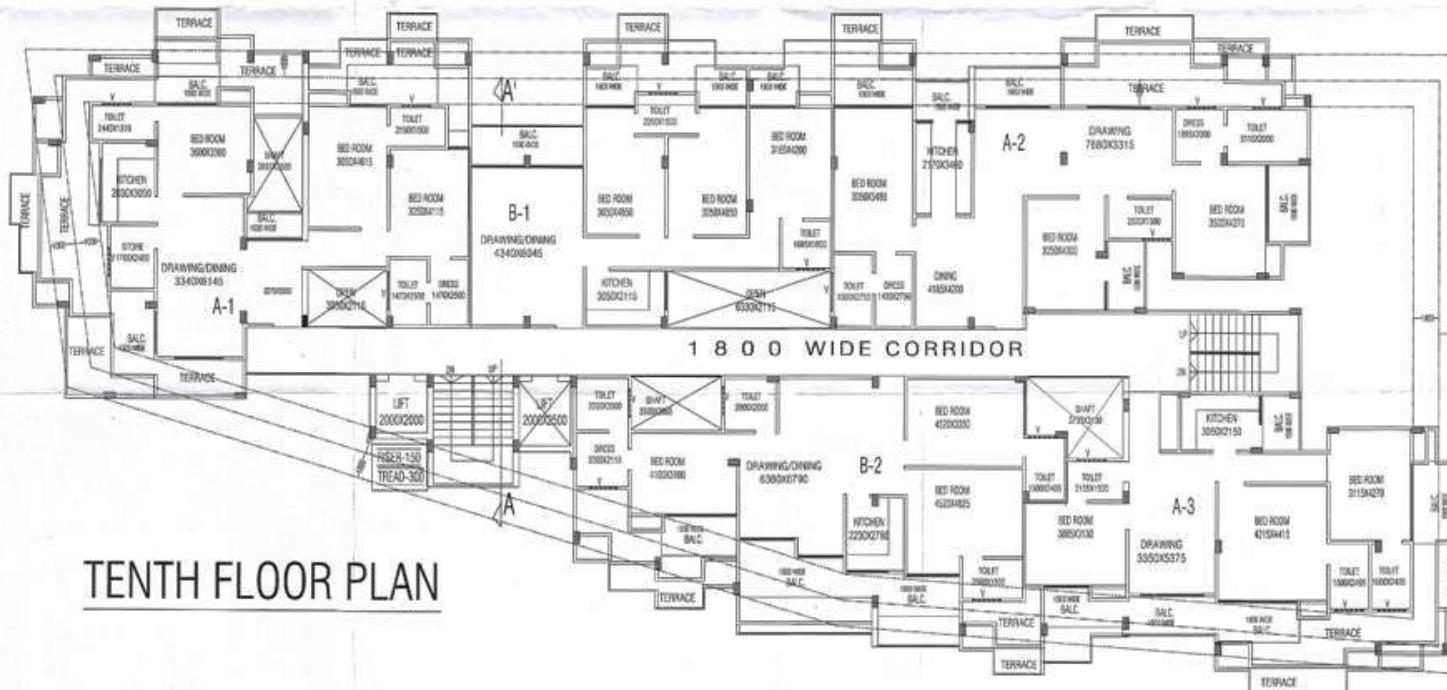

TENTH FLOOR PLAN







SHREE KALESHWAR DHAM

PROPOSED GROUP HOUSING ON ARAZI NO:82
MILZ,VILLAGE-DANDI,PARGANA-ARAIL,
TEHSIL-KARCHANA,DIISTT.-ALLAHABAD

OWNER/DEVELOPER

For JMD Infrastructure Pvt.Ltd.
Authorized Signatory

JMD INFRASTATE PVT.LTD.

SHIVPRIT KATOCH
(ARCHITECT)
CA/9/25642