


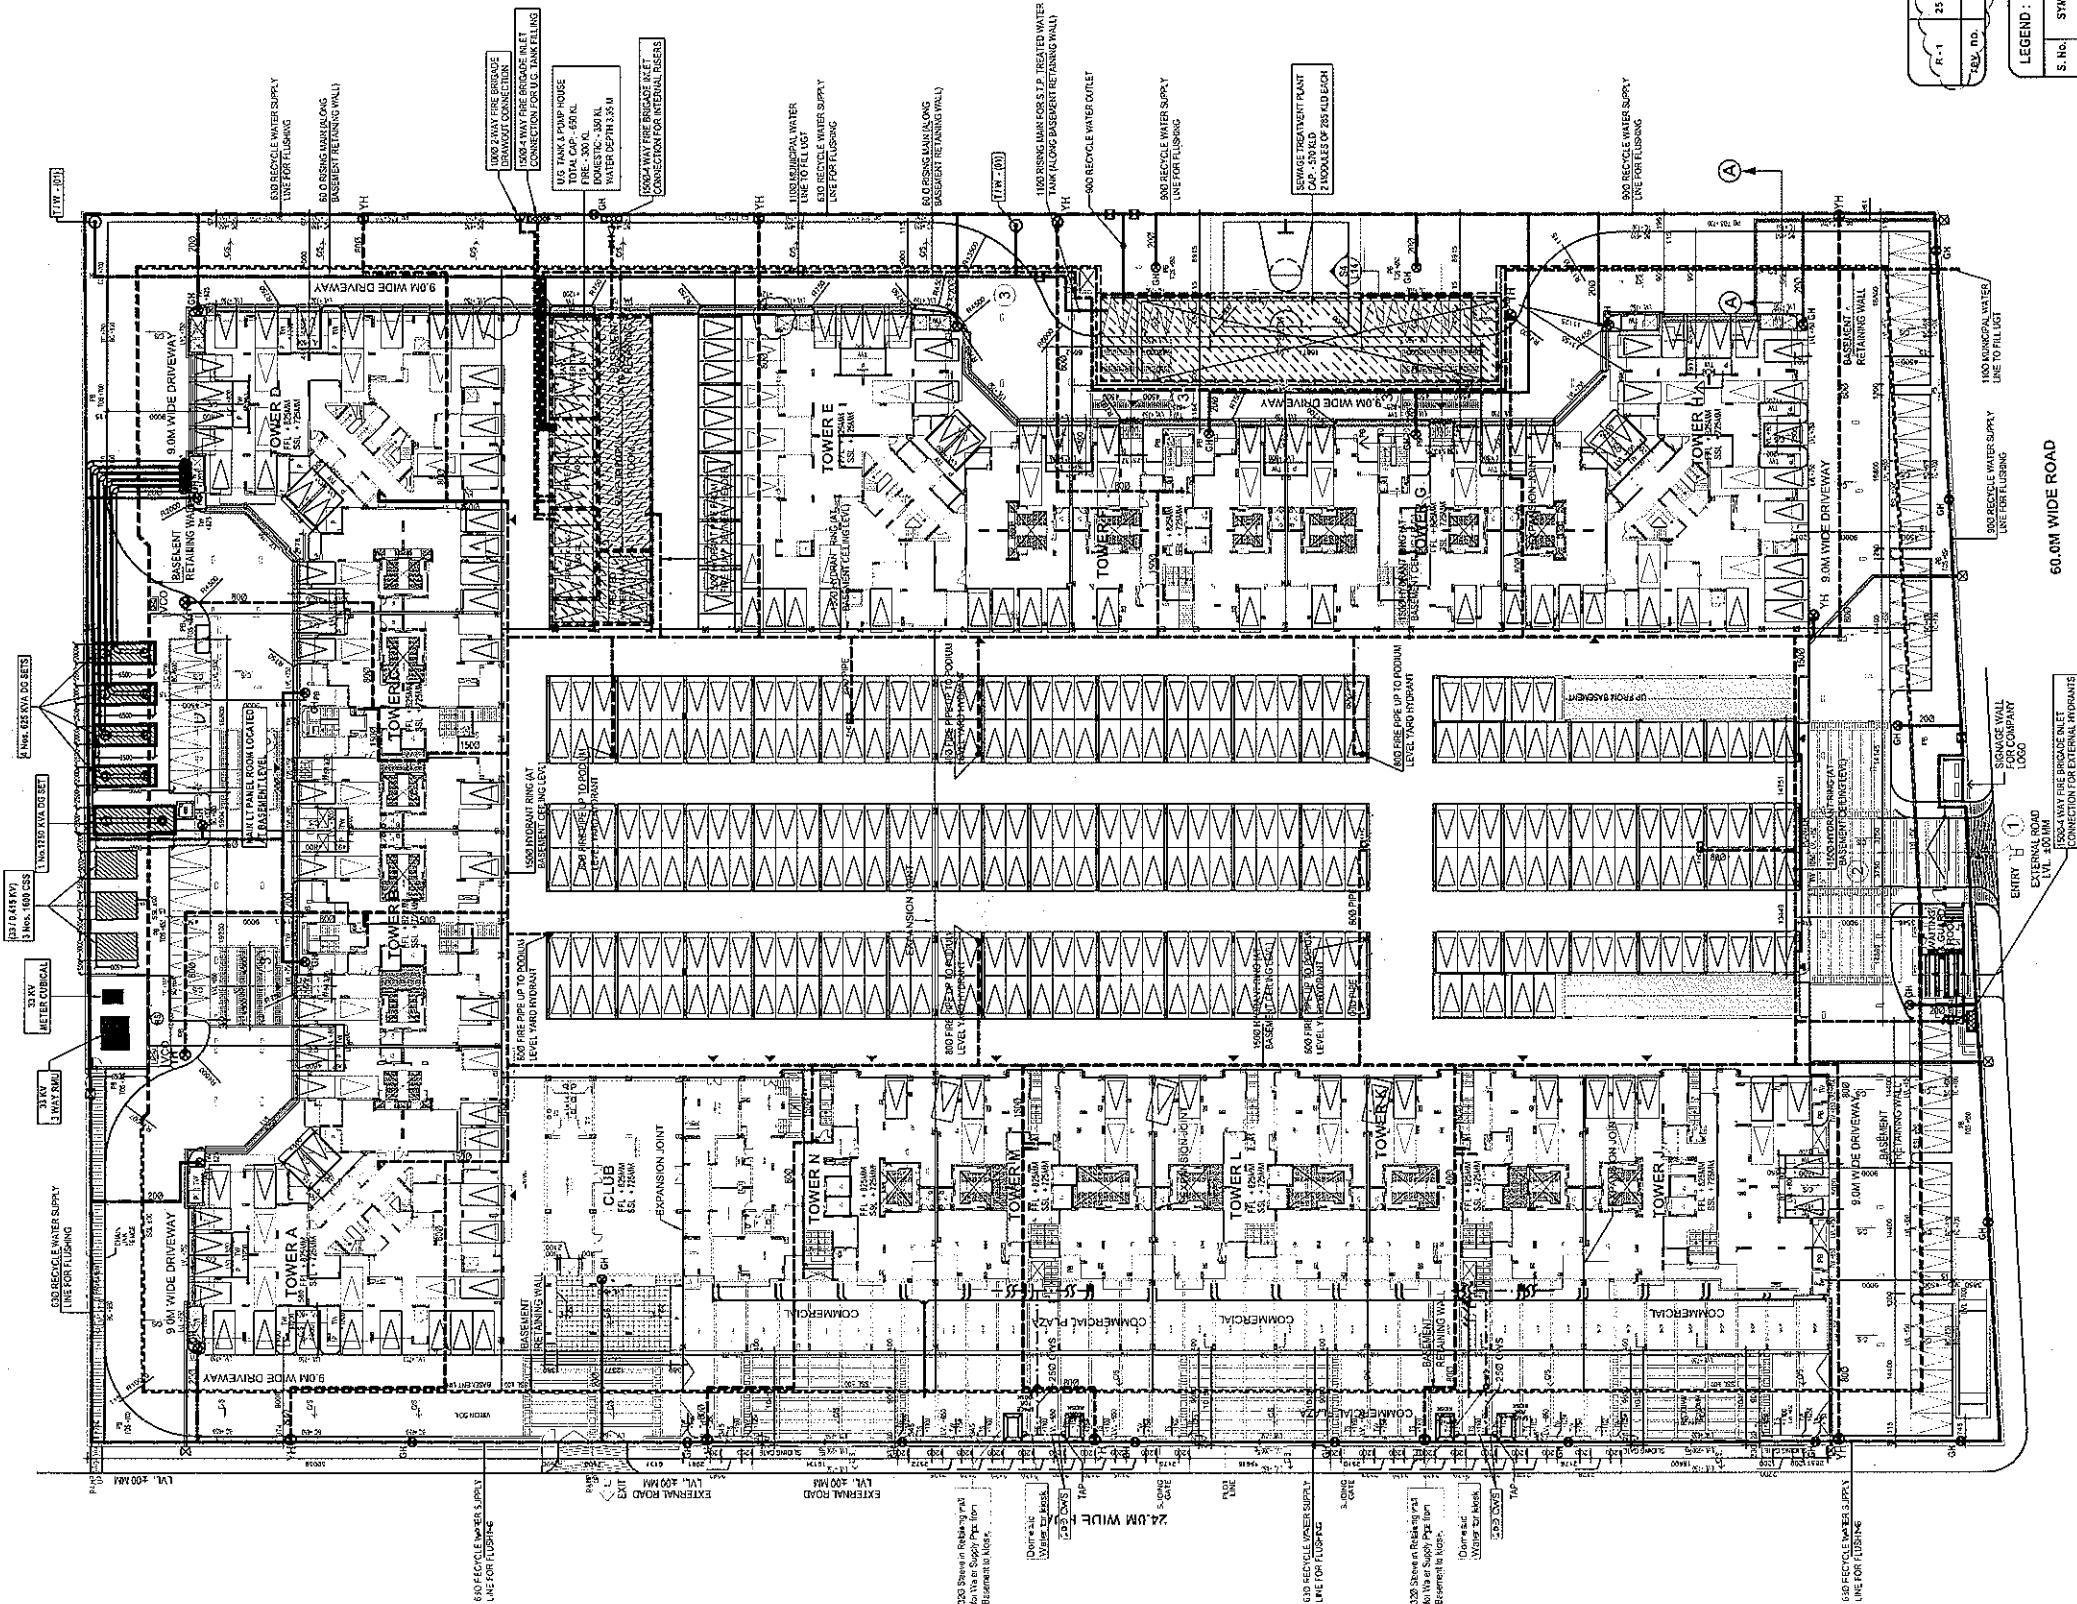

For Gulshan Homz Pvt. Ltd.

Gulshan

Authorised Signatory

Project :
GULSHAN BELLINA HOUSING,
GREATER NOIDA

Title :
LAYOUT PLAN

SubTitle :
EXTERNAL WATER SUPPLY
& YARD HYDRANT SYSTEM

Drawing Released For :
☐ APPROVAL
☐ ADVANCE COPY
☐ SUBMISSION
☒ CONSTRUCTION

Org. No :
G.B. / ES-02

Date :
November 2015

Scale :
1 : 400

Drawn By :
Biswajit

Design By :
Sanjay Goid

Chk By :
Anand Kishore

Architect :
DEEPAK MEHTA & ASSOCIATES
ARCHITECTS, PLANNERS, VALUERS, LANDSCAPE & INTERIORS

Services Consultant :
Consummate Engineering Services (P) Ltd.

LEGEND :

S. No.	SYMBOL	DESCRIPTION
1.	—	RISING MAIN LINE (FROM TOWER TO TOWER)
2.	—	MUNICIPAL WATER SUPPLY PIPE LINE
3.	—	RECYCLED WATER SUPPLY LINE FOR ORNAMENTAL USE
4.	—	PROPOSED TUBE WELL
5.	—	GARDEN HYDRANT
6.	—	BASEMENT RETAINING WALL
7.	—	MASONRY CHAMBER FOR ISOLATING VALVE

LEGEND : FIRE SYSTEM

S. No.	SYMBOL	DESCRIPTION
1.	—	FIRE LINE
2.	—	YARD HYDRANT
3.	—	BASEMENT HYDRANT



NOTES :

- 1. The depth of water supply main shall be 1000 mm.

