


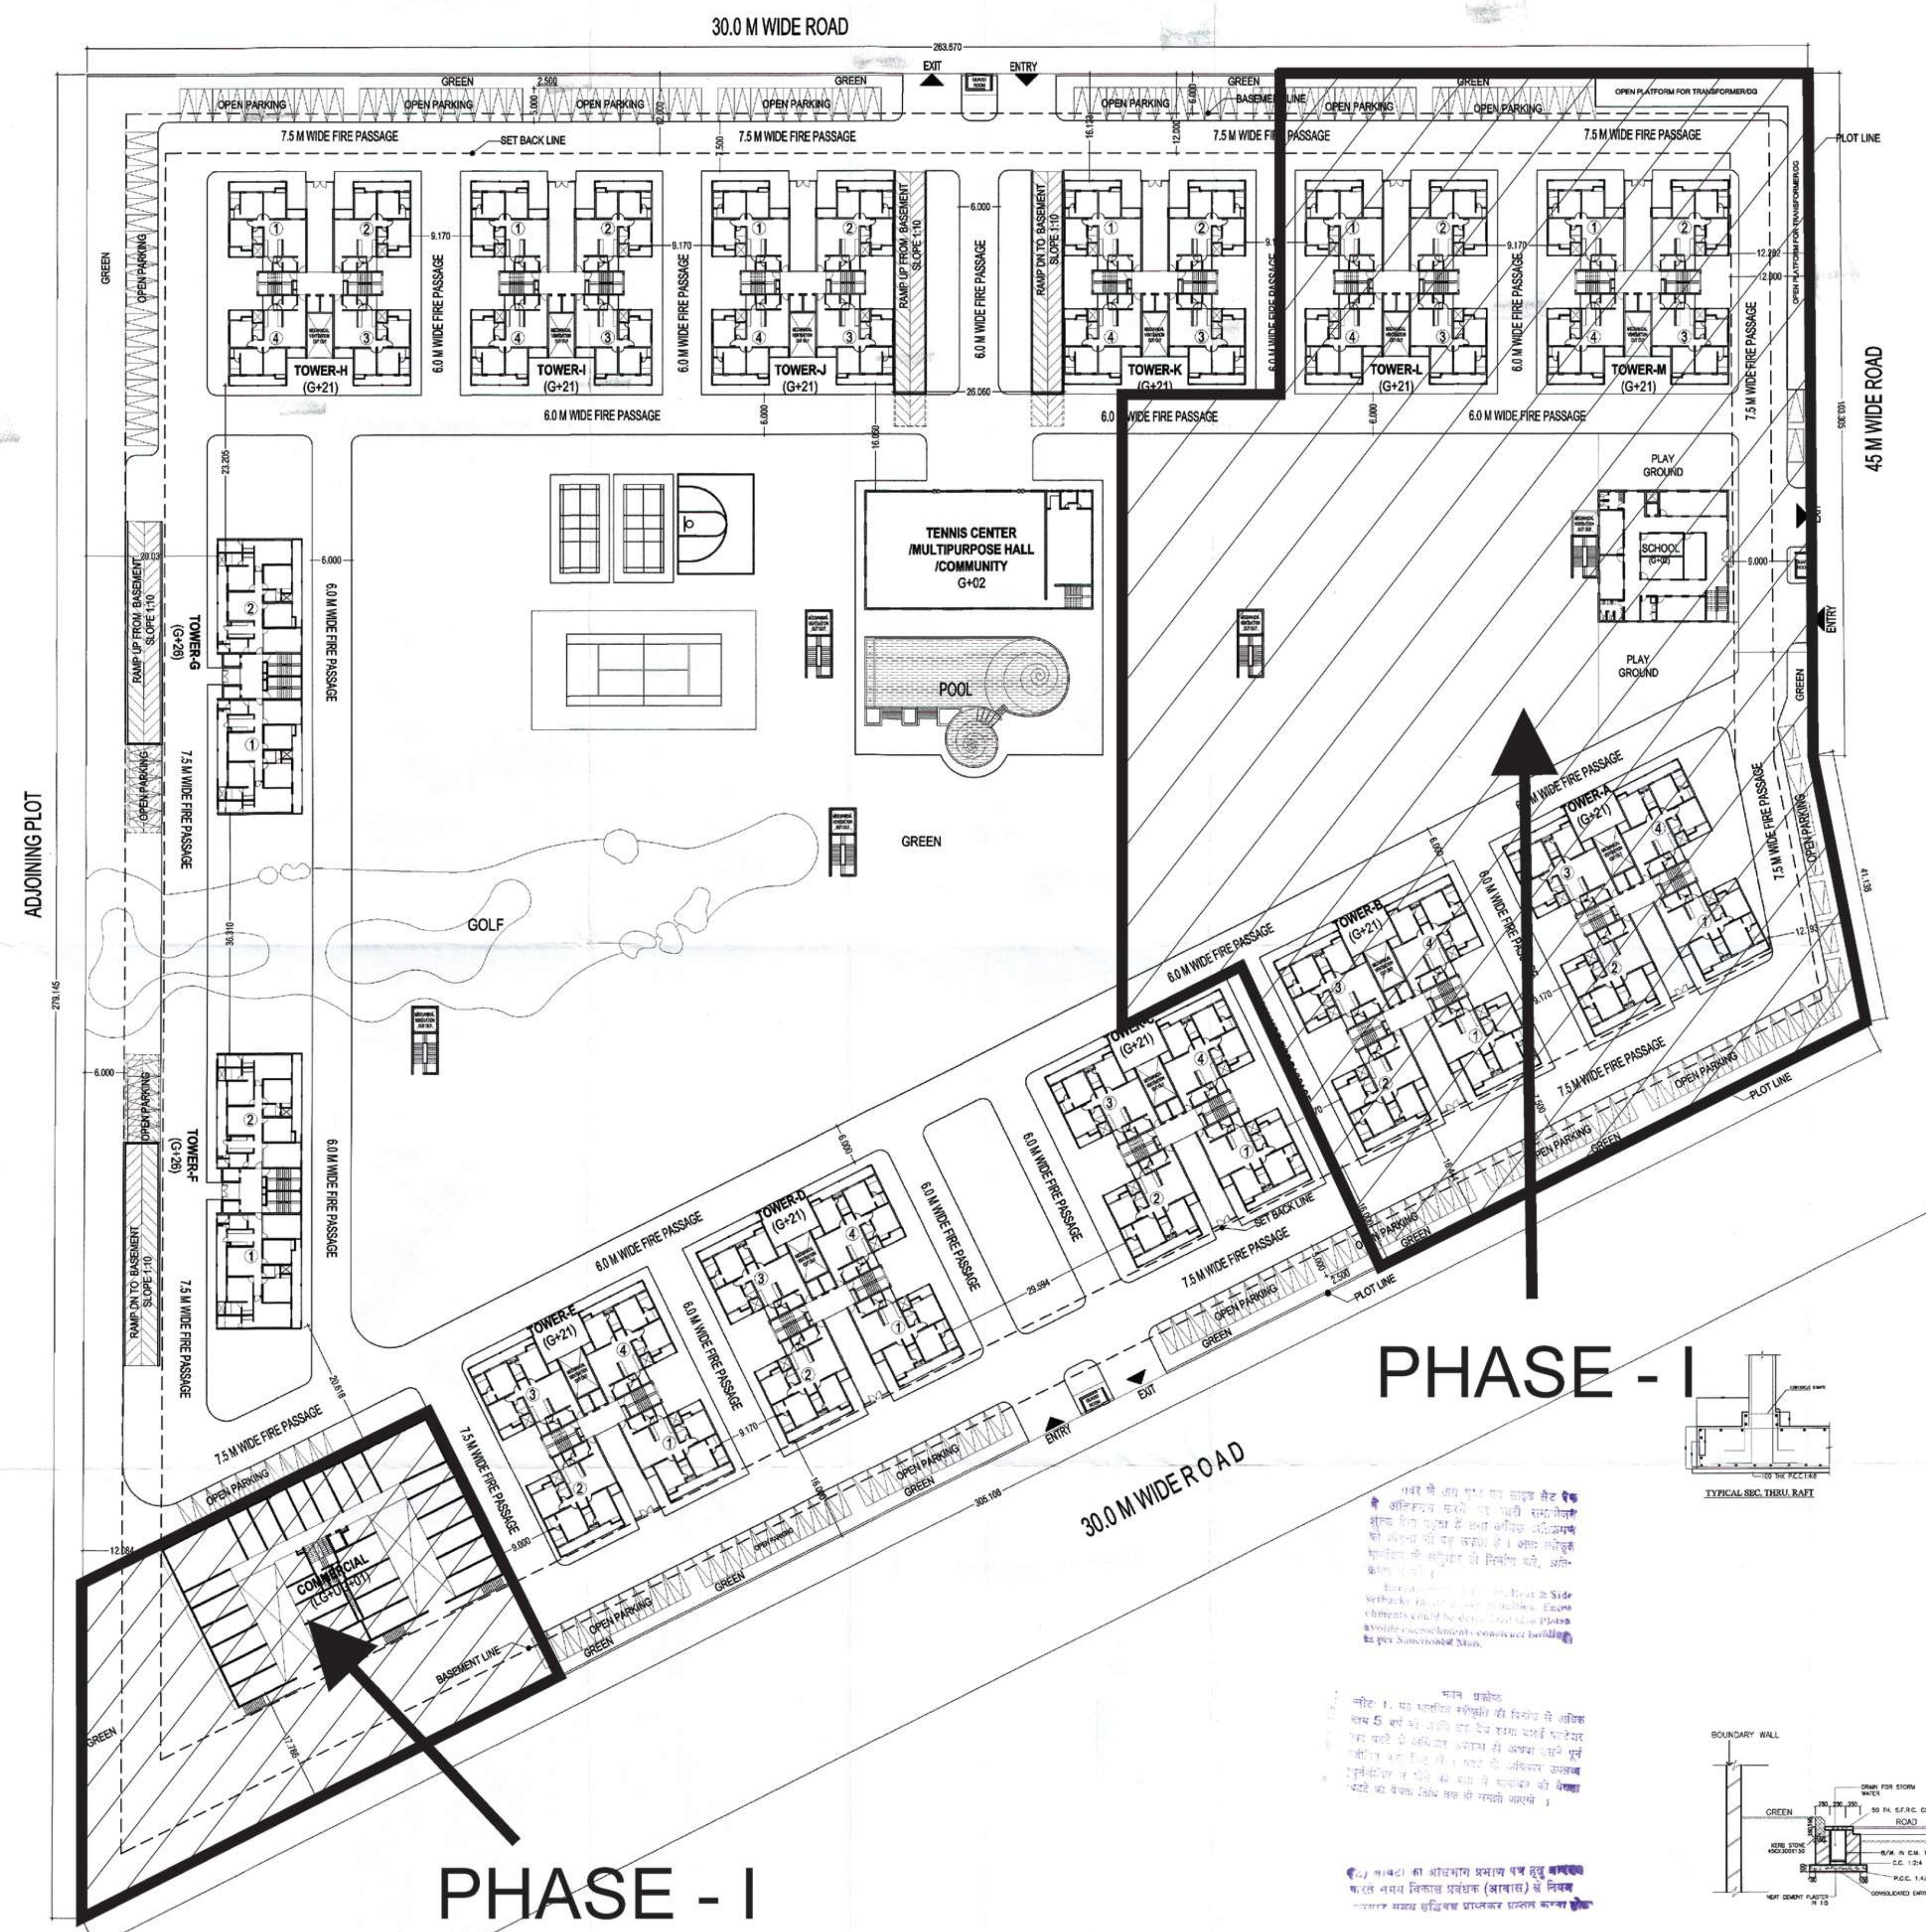



(LAYOUT PLAN) S-01

NOTE: 1 *12-14-25/13/81*
*TOWER A,B,C,D & E ARE SIMILAR
*TOWER F & G ARE SIMILAR
*TOWER H,I,J,K,L & M ARE SIMILAR

NOTE: 2 *3/13/16*
*AREA CHART IS IN SHEET NO. - S-02

NOTE: 3
*MECHANICAL VENTILATION SHALL BE PROVIDED IN BASEMENT

As per client's requirement

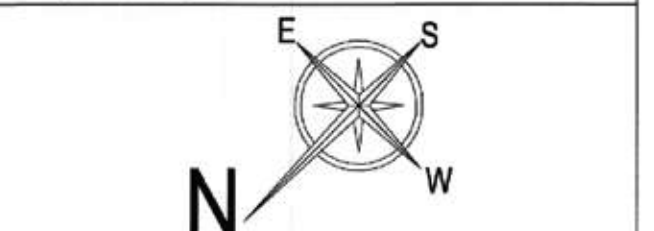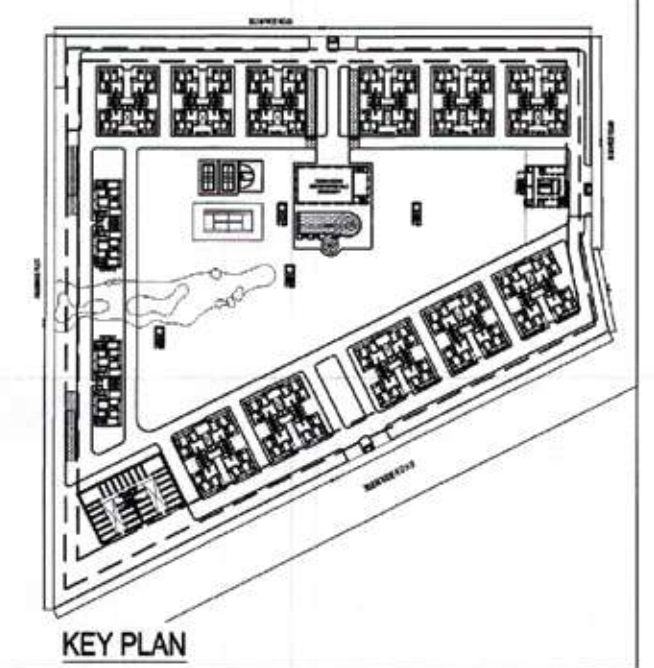

OWNER:
FOR - M/s ESTHETIC BUILTECH PVT. LTD.

PROJECT TITLE:
REVISED PLAN AT PLOT NO- SC-01/A-4
SECTOR - 150, NOIDA.

DRAWING TITLE:	DWG NO.
LAYOUT PLAN	S-01
	R-02

SCALE	1:500
DATE	20/10/2025
DEALT	
JOB NO.	10Comp-pcd\DATA\SETH VENCES\SUBMISSION DWG\20101025_sub

DEEPAK MEHTA & ASSOCIATES
ARCHITECTS, PLANNERS, VALUERS, LANDSCAPE & INTERIORS
PLOT NO. 18, ABHIRAM PLAZA LSC, MAYUR VIHAR PH-II
DELHI 110081 INDIA PH: 01165272180, 01122770180
Email - deepamehta1962@gmail.com

Architect Deepak Mehta
CGA/2710640
Plot No. 18, Abhiram Plaza LSC
Mayur Vihar Ph-II, Delhi-91

ARCHITECT'S SIGN

For ESTHETIC BUILTECH PVT. LTD.

As per client's requirement

Authorised Signatory

OWNER'S SIGN

PHASE - I


