



LEGEND-	DESCRIPTION
	CHAMBER 600 x 600 x 600 MM (FOR LT CABLES OUTLET)
	CHAMBER 450 x 450 x 450 MM (FOR LV CABLES OUTLET)
	HDPE (DWC) PIPE FOR LT CABLE
	HDPE (DWC) PIPE FOR LV CABLE
	HDPE (DWC) PIPE FOR LT CABLE FOR FEEDER PILLAR
	POLE LIGHT (9M HEIGHT) SINGLE ARM (70WATT LED STREET LIGHT)
	POLE LIGHT (10M HEIGHT) SINGLE ARM (90WATT LED STREET LIGHT)
	45W GATE LIGHT
	EL-LIGHT LOOPING
	FEEDER PILLAR
	LT-CABLE TRENCH SIZE-600(W)X600(D)
	LT-CABLE TRENCH SIZE-1000(W)X1000(D)
	HT-CABLE TRENCH SIZE-1500(W)X1000(D)

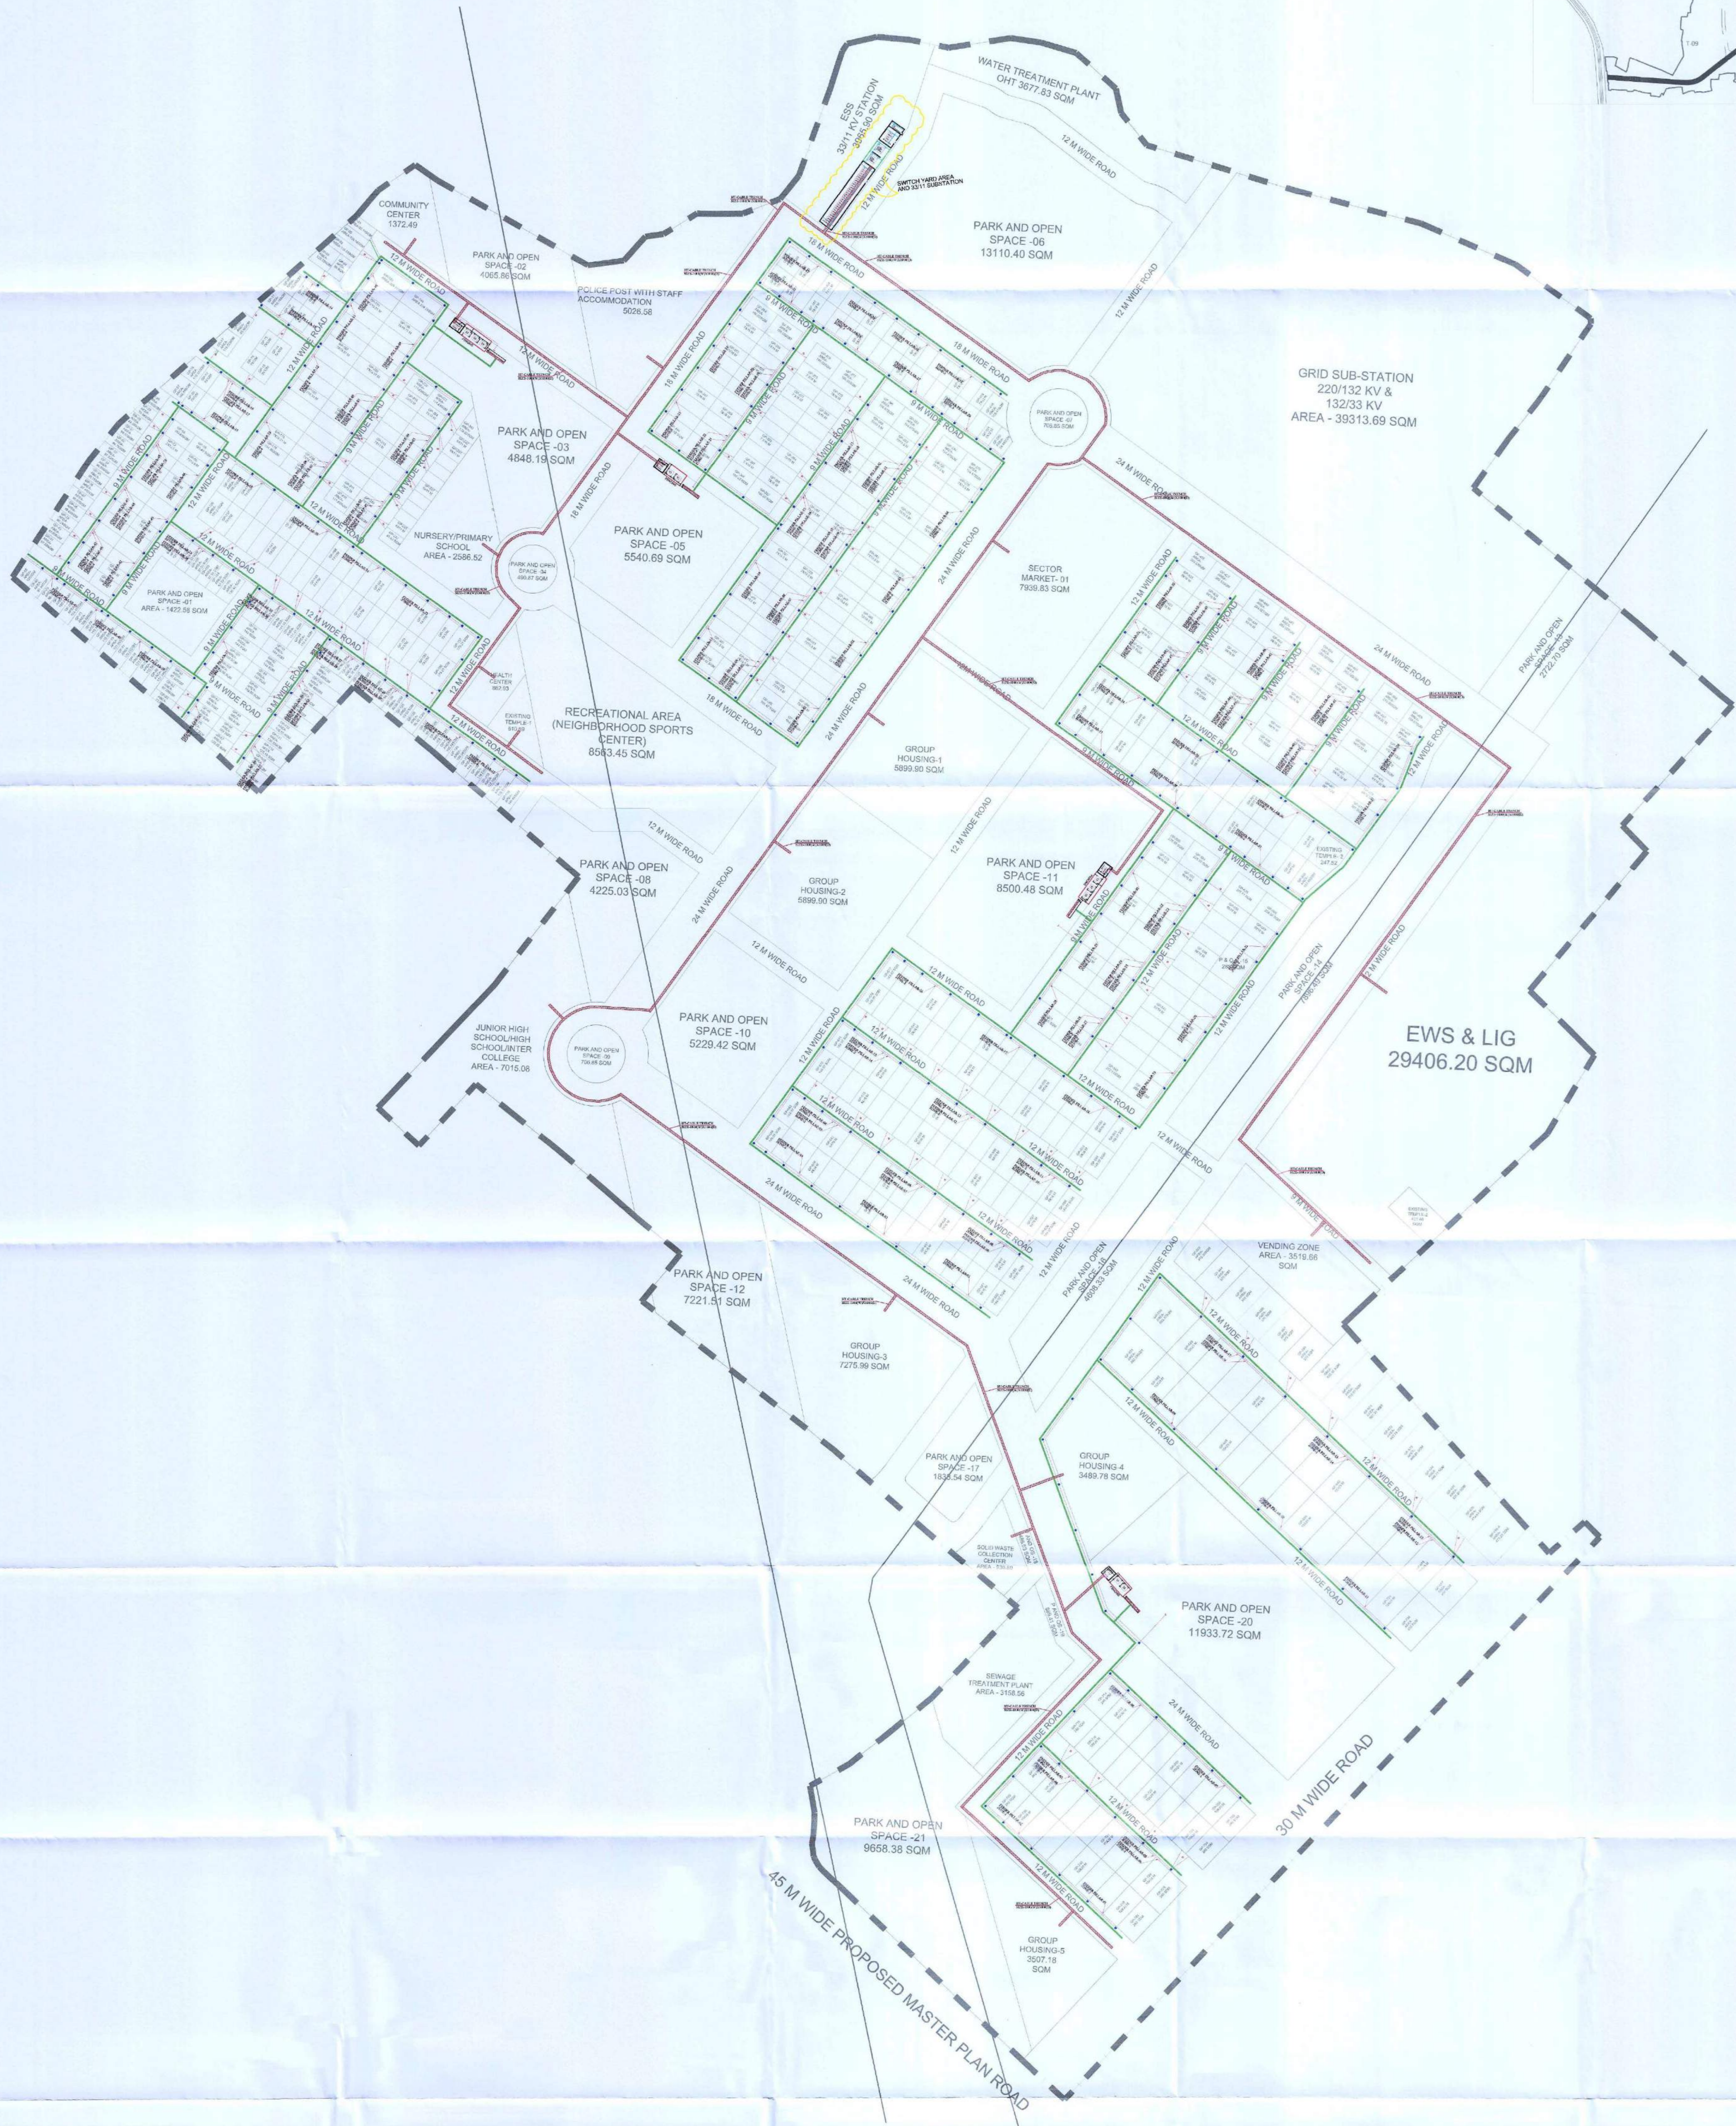

LEGEND	DESCRIPTION
	CHAMBER 600 x 600 x 600 MM (FOR LT CABLES OUTLET)
	CHAMBER 450 x 450 x 450 MM (FOR LV CABLES OUTLET)
	HDPE (DWC) PIPE FOR LT CABLE
	HDPE (DWC) PIPE FOR LV CABLE
	HDPE (DWC) PIPE FOR LT CABLE FOR FEEDER PILLAR
	POLE LIGHT (9M HEIGHT) SINGLE ARM (70WATT LED STREET LIGHT)
	POLE LIGHT (10M HEIGHT) SINGLE ARM (90WATT LED STREET LIGHT)
	45W GATE LIGHT
	EL-LIGHT LOOPING
	FEDER PILLAR
	LT-CABLE TRENCH SIZE-600(W)X600(D)
	LT-CABLE TRENCH SIZE-1000(W)X1000(D)
	LT-CABLE TRENCH SIZE-1500(W)X1000(D)

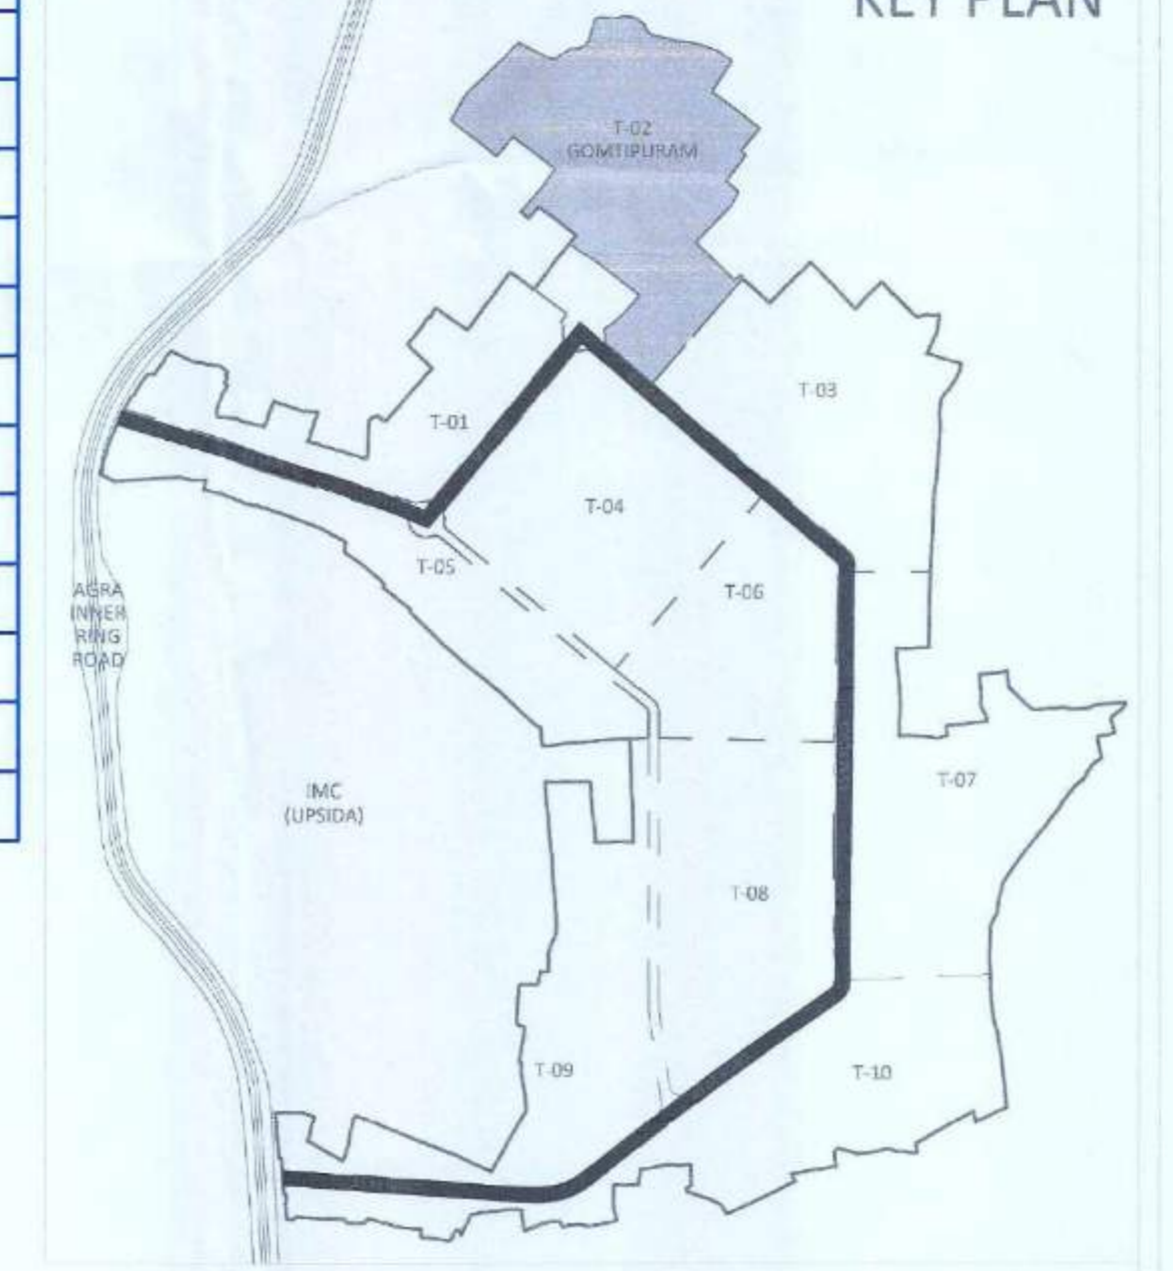