


सत्यापित

77

सी० एफ० ओ०  
गाजियाबाद

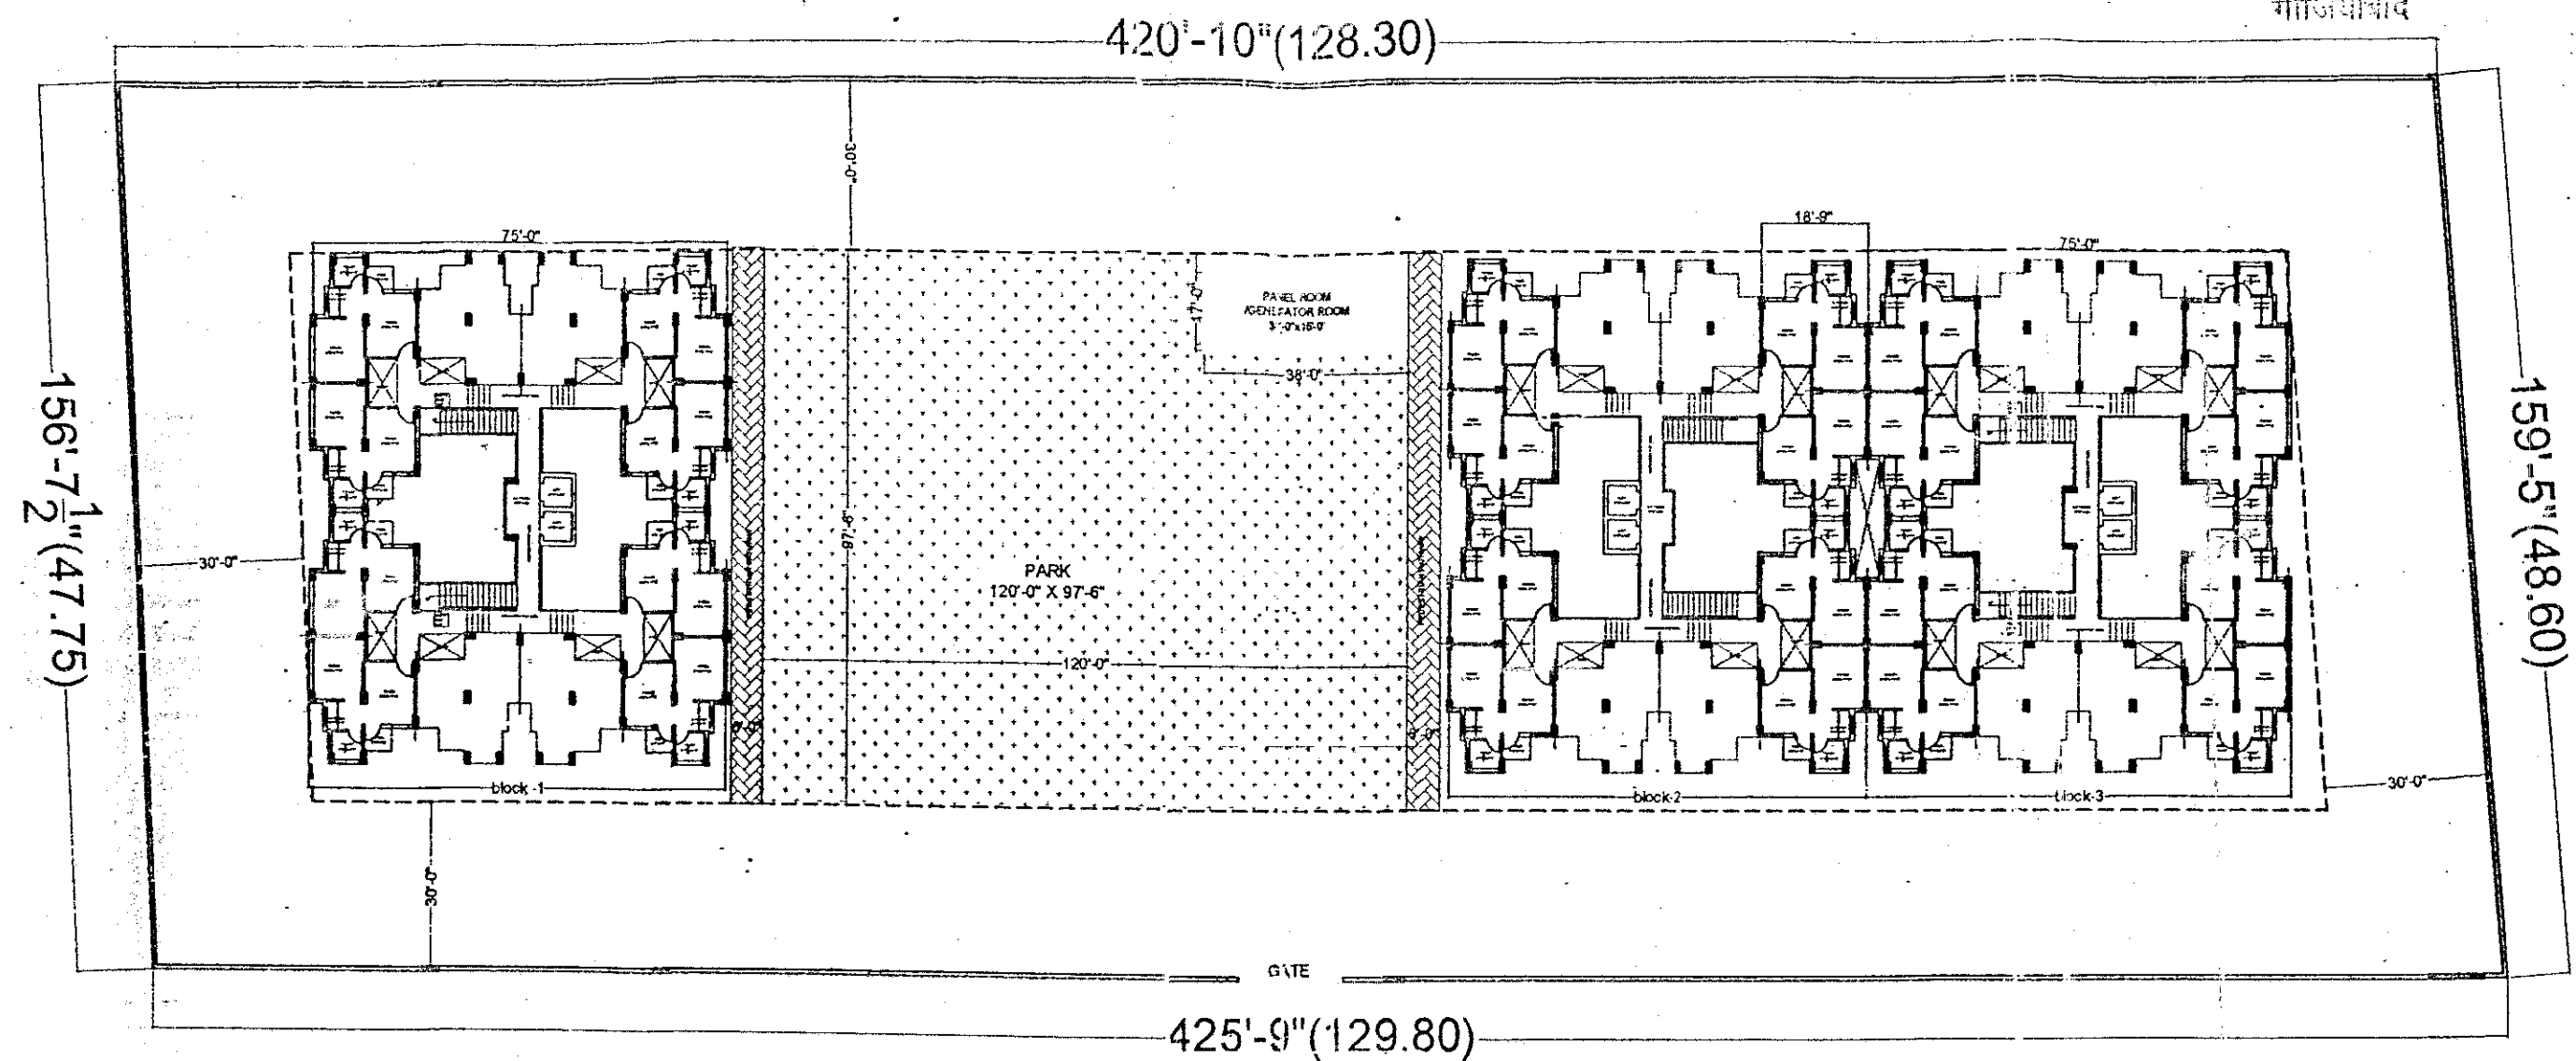

# AREA CHART FOR 3 BLOCKS(348 UNITS):

AREA OF PLOT = 6204.21 sqm or 66757.30 sft  
 PERMISSIBLE F.A.R 1:200 = 133514.60 sft  
 AREA OF ONE UNIT = 364.00 sft ( less balcony area= 19.86 sft )  
 = 384.00 - 19.86  
 = 364.14 sft  
 AREA OF ONE BLOCK (116 UNITS) = 42240.24 sft  
 NO. OF BLOCKS PROPOSED = 03  
 TOTAL F.A.R ACHIEVED = 42240.24 X 3  
 = 126720.00 sft ( 189.92 )

| E.W.S HOUSING<br>AT PRATAP VIHAR, SECTOR-11 (H-BLOCK)<br>GHAZIABAD |   |
|--------------------------------------------------------------------|---|
| title:<br>LAYOUT PLAN<br>(OPTION-2)                                | owner:<br>OFFICE OF CHIEF ENGINEER,<br>GHAZIABAD DEVELOPMENT<br>AUTHORITY                                                                                        |
|                                                                    | architects:-<br>architects combine<br>ARCHITECTS, ENGINEERS AND PLANNERS<br>41 - COMMUNITY CENTRE, EAST OF KAILAS<br>NEW DELHI - 110046 PH: +91-11-26432612, 264 |

Handwritten signatures and initials at the bottom of the page.