
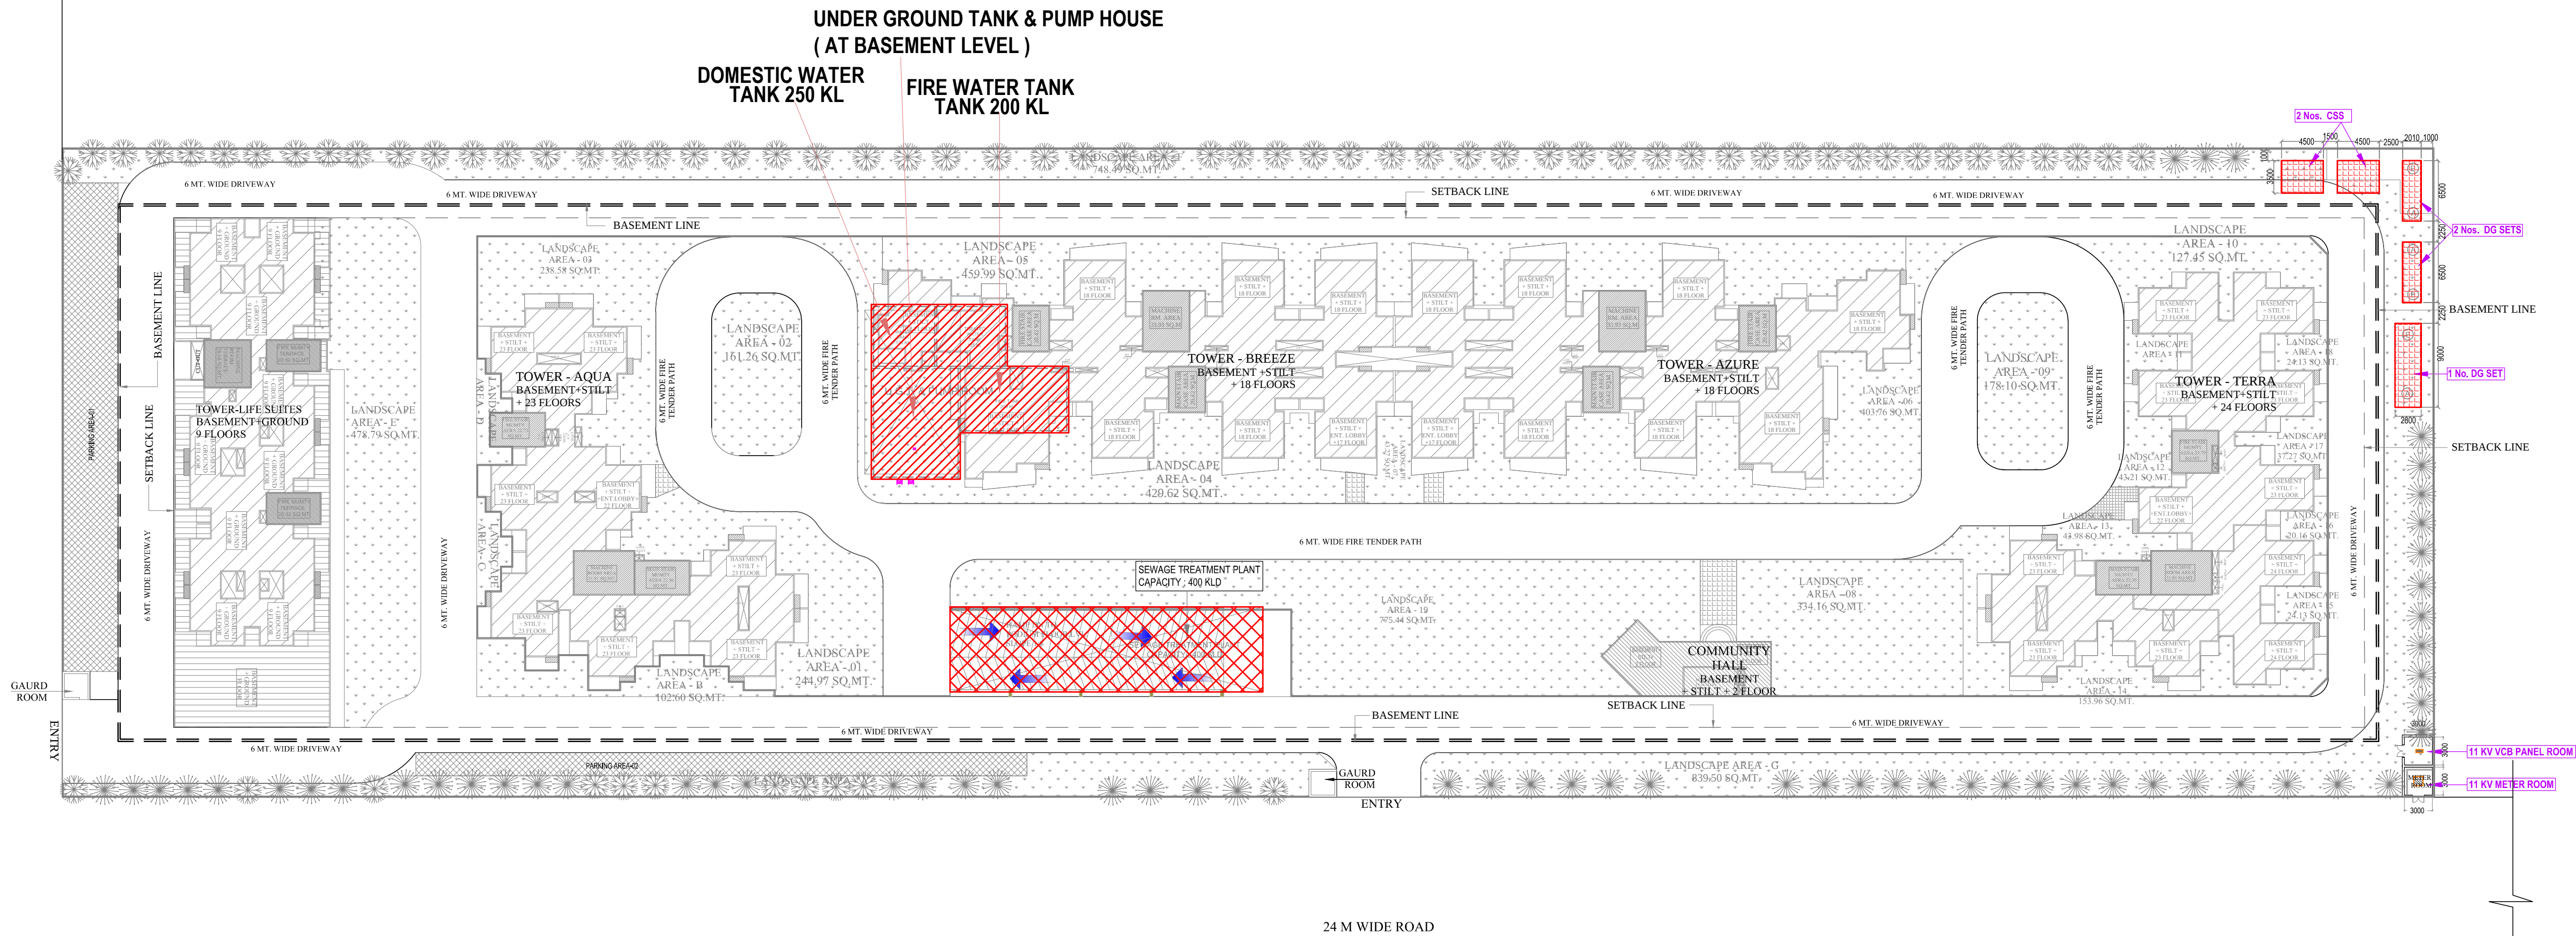


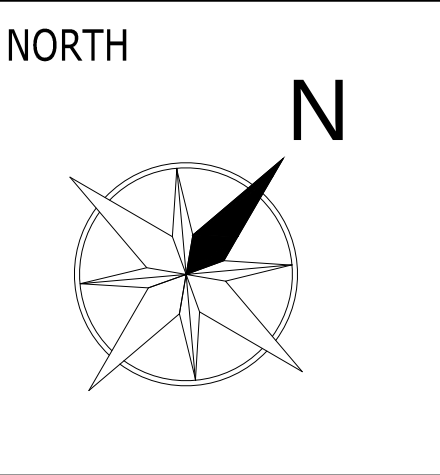

LEGEND :		
S. No.	SYMBOL	DESCRIPTION
1.	C.P.	CATCH PIT
2.		UNDER GROUND PIPE DRAIN
3.		BASEMENT RETAINING WALL
4.		RAIN WATER HARVESTING & DESILTING TANK
5.	F.L.	FORMATION LEVEL
6.	IL.	INVERT LEVEL
7.	C.L.	CONNECTION LEVEL

rev. no.	date	revision
--	--	--

project
PROPOSED GROUP HOUSING
AT PLOT NO: GH-01F SEC. 16. GREATER NOIDA (U.P.)

title
LAYOUT PLAN

subtitle
DEVELOPEMENT WORK PLAN

drawing released for
☐ APPROVAL ☒ MUN.SUBMISSION
☐ ADVANCE COPY ☐ CONSTRUCTION

drg. no. LIFE / 13B13 / ES - 02 drawn by Prem Saini

scale 1 : 425 designed by Badri Vishal

date 08.12.2017 checked by Anand Havelia

architects
Space Designers International Architects Pvt. Ltd.
B-34, Sector-67, Noida-201301 (U.P.)
PH : 0120-2484445, 4446, 4447, 4448, 4449
e-mail : spacesdi@gmail.com, www.spacedi.com

services consultant
Consummate Engineering Services (P) Ltd.
Noida Office : B - 67, Sector - 67, Noida - 201 301
Lko. Office : R 006, Rohas Plumeria, Gomti Nagar, Lucknow
Tel : (0120) 6943500 (30 Lines)
e mail : mail@cespl.in, website : www.cespl.in