


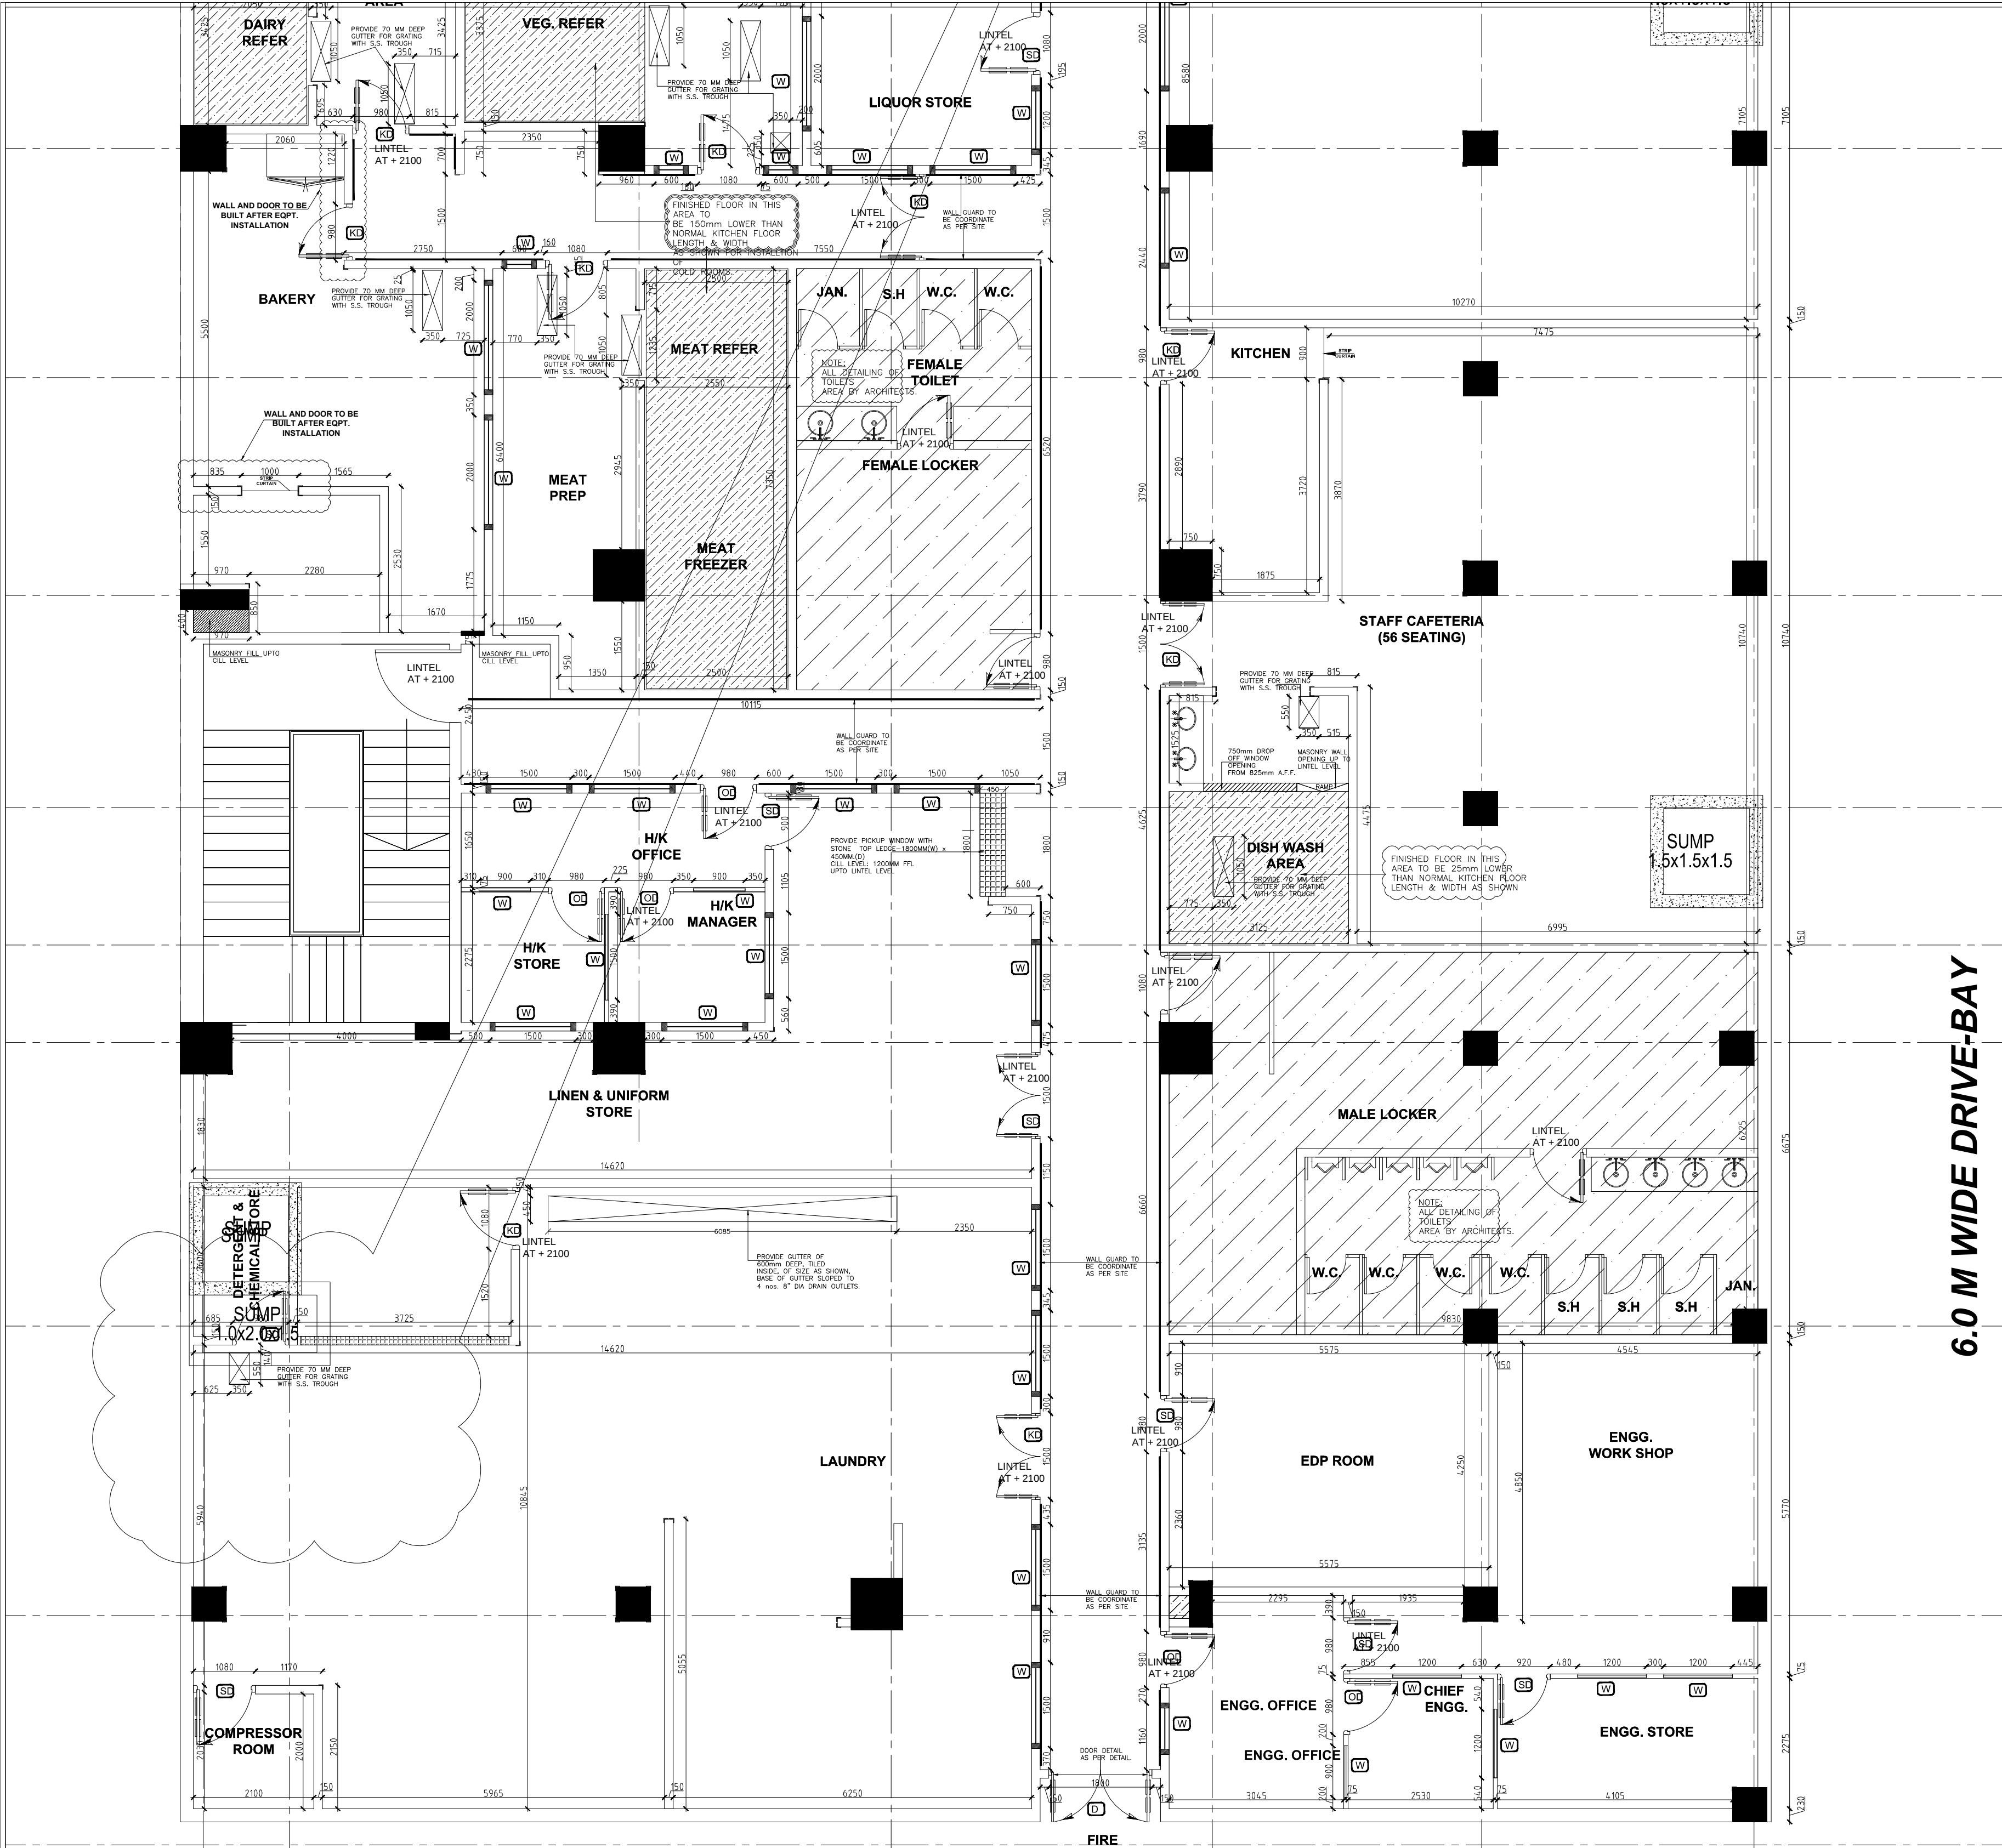

THIS DRAWING IS THE PROPERTY OF GENRE OF DESIGN (NEW DELHI) AND NOT TO BE COPIED OR USED WITHOUT THEIR WRITTEN PERMISSION.

KEY PLAN

6.0 M WIDE DRIVE-BAY

5.5 M WIDE DRIVE-BAY

5.5 M WIDE DRIVE-BAY

- Notes:-
1. DO NOT SCALE THE DRAWING.
  2. ALL DIMENSIONS TO BE CHECKED ON SITE BEFORE ANY CONSTRUCTION OR MANUFACTURE.
  3. THIS DRG TO BE READ IN CONJUNCTION WITH ALL RELEVANT ARCHITECTURAL, STRUCTURAL AND MEP SERVICES DRWGS. ANY DISCREPANCIES BETWEEN DRAWINGS TO BE IMMEDIATELY BROUGHT TO CONSULTANTS ATTENTION.

- LEGEND:
- 1.F.FL FINISHED FLOOR LEVEL (IN MM)
  - 2.T.O.S TOP OF SLAB/STRUCTURE (IN MM)
  - 3.B.O.B BOTTOM OF BEAM
  - 4.B.O.S BOTTOM OF SLAB
  - 5.C.M.O CLEAR MASONRY OPENING
  - 6.B.O.F.C BOTTOM OF FALSE CEILING
  - 7.T.B.C TO BE CONFIRMED
  8. ST-# STAIRCASE NO./BLOCK NO. STAIRCASE NUMBER
  9. D- DOOR, W- WINDOW, RS- ROLLING SHUTTER, TYPE NUMBER
  10. E-# ELEVATION AND SECTION NO. REFERENCE DRAWING NO.

THIS DRAWING HAS TO BE READ IN CONJUNCTION WITH DRG NO. \_\_\_\_\_

PURPOSE OF DRAWING

GFC FIO SANCTION

| REV. NO. | DESCRIPTION | DATE | BY |
|----------|-------------|------|----|
|          |             |      |    |
|          |             |      |    |
|          |             |      |    |
|          |             |      |    |

PROJECT ORRIZONTE HOTEL BLOCK

PROJECT CODE  
DRAWING NAME BASEMENT BRICK/ BLOCK WORK

DRAWING NO.  
DATE 2015.11.30 NORTH  
SCALE 1:100  
DRAWN BY SUNEEL  
CHECKED RAKESH  
PROJECT HEAD/CAD PROFICIENCY/DIRECTOR

ARCHITECTS  
GENRE OF DESIGN  
ARCHITECTURE, MASTER PLANNING & INTERIOR DESIGN  
A-67, BASEMENT FLOOR, SHIVAJI, MALVIYA NAGER, NEW DELHI  
TELEPHONE: 011-26085598