


DELHI - LUCKNOW HIGHWAY (BAREILLY BYPASS ROAD)

TO SHAHJHANPUR

MASTER PLAN COMMERCIAL (A)

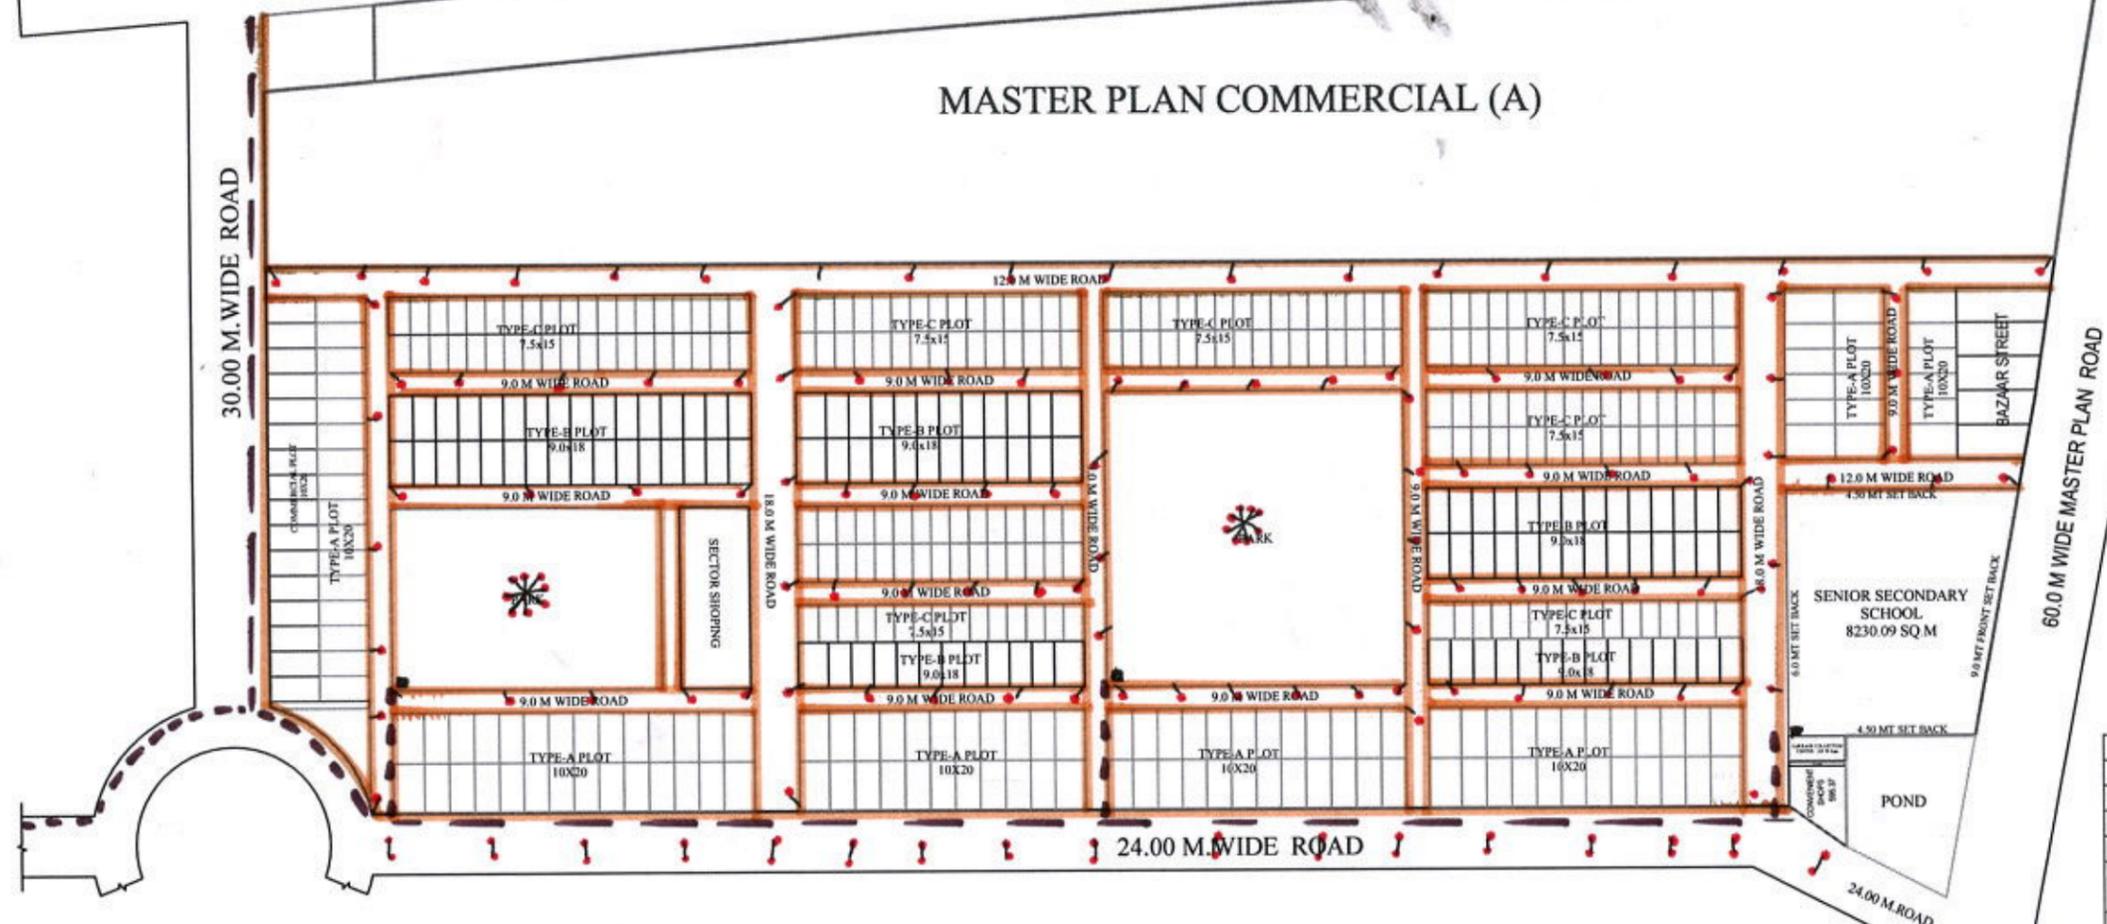

HT LINE TO TRANSFORMER -

SINGLE ARM STREET LIGHT -

DOUBLE ARM STREET LIGHT -

HIGH MAST STREET LIGHT -

TRANSFORMER -

TOTAL LAND AREA		241426.28 Sq m	
AREA UNDER MASTER PLAN (COMMERCIAL - A)		70000.78	
AREA UNDER MASTER PLAN GREEN BELT		20990.17	
PETROL PUMP		1353.96	
NET AREA		149081.37	
PLOT SIZE	LEGEND	NO OF PLOTS.	AREA (SQ MT.)
TYPE -A RESIDENTIAL PLOTS (10.00 M X 20.00 M)		132	27450.00
TYPE -B RESIDENTIAL (9.00 M X 18.00 M)		110	18180.00
TYPE -C RESIDENTIAL (7.50 M X 15.00 M)		225	25950.00
COMMERCIAL PLOT BAZAR STREET		05	2200.77
COMMERCIAL PLOT (10.00 M X 20.00 M)		16	3200.00
SECTOR SHOPPING		1	2016.00
CONVENIENT SHOPS		1	595.96
SENIOR SECONDARY SCHOOL		1	8230.09
GARBAGE COLLECTION CENTRE			229.70
PARK		15.04 %	22418.53
ROAD AREA			38610.32

ELECTRICAL NETWORK PLAN



GREATER BAREILLY, SECTOR - 04

BAREILLY DEVELOPMENT AUTHORITY,
BAREILLY

REVISED LAYOUT PLAN OF SECTOR-4, GREATER
BAREILLY AWASIYA YOJNA, BAREILLY.

 Ar. Sumit Agarwal ARCON Shri KARLASHAM, 714, JANAKPURI, Bareilly 243122 Mob: 9637095138 email: sumit.architects@gmail.com sumit.architects@yahoo.com	 NORTH	SCALE:	D./M.	J.E.(P)	J.E.(C)	A.E.(P)	A.E.(C)
		DATE	E.E.	C.T.P.	SEC.	V.C.	