
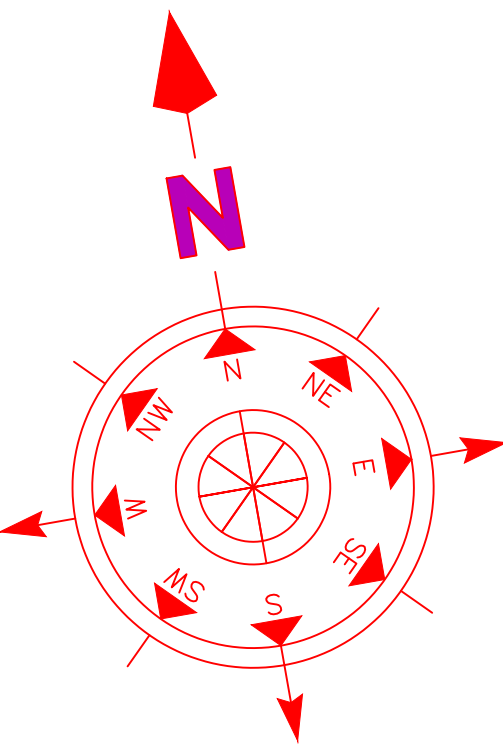


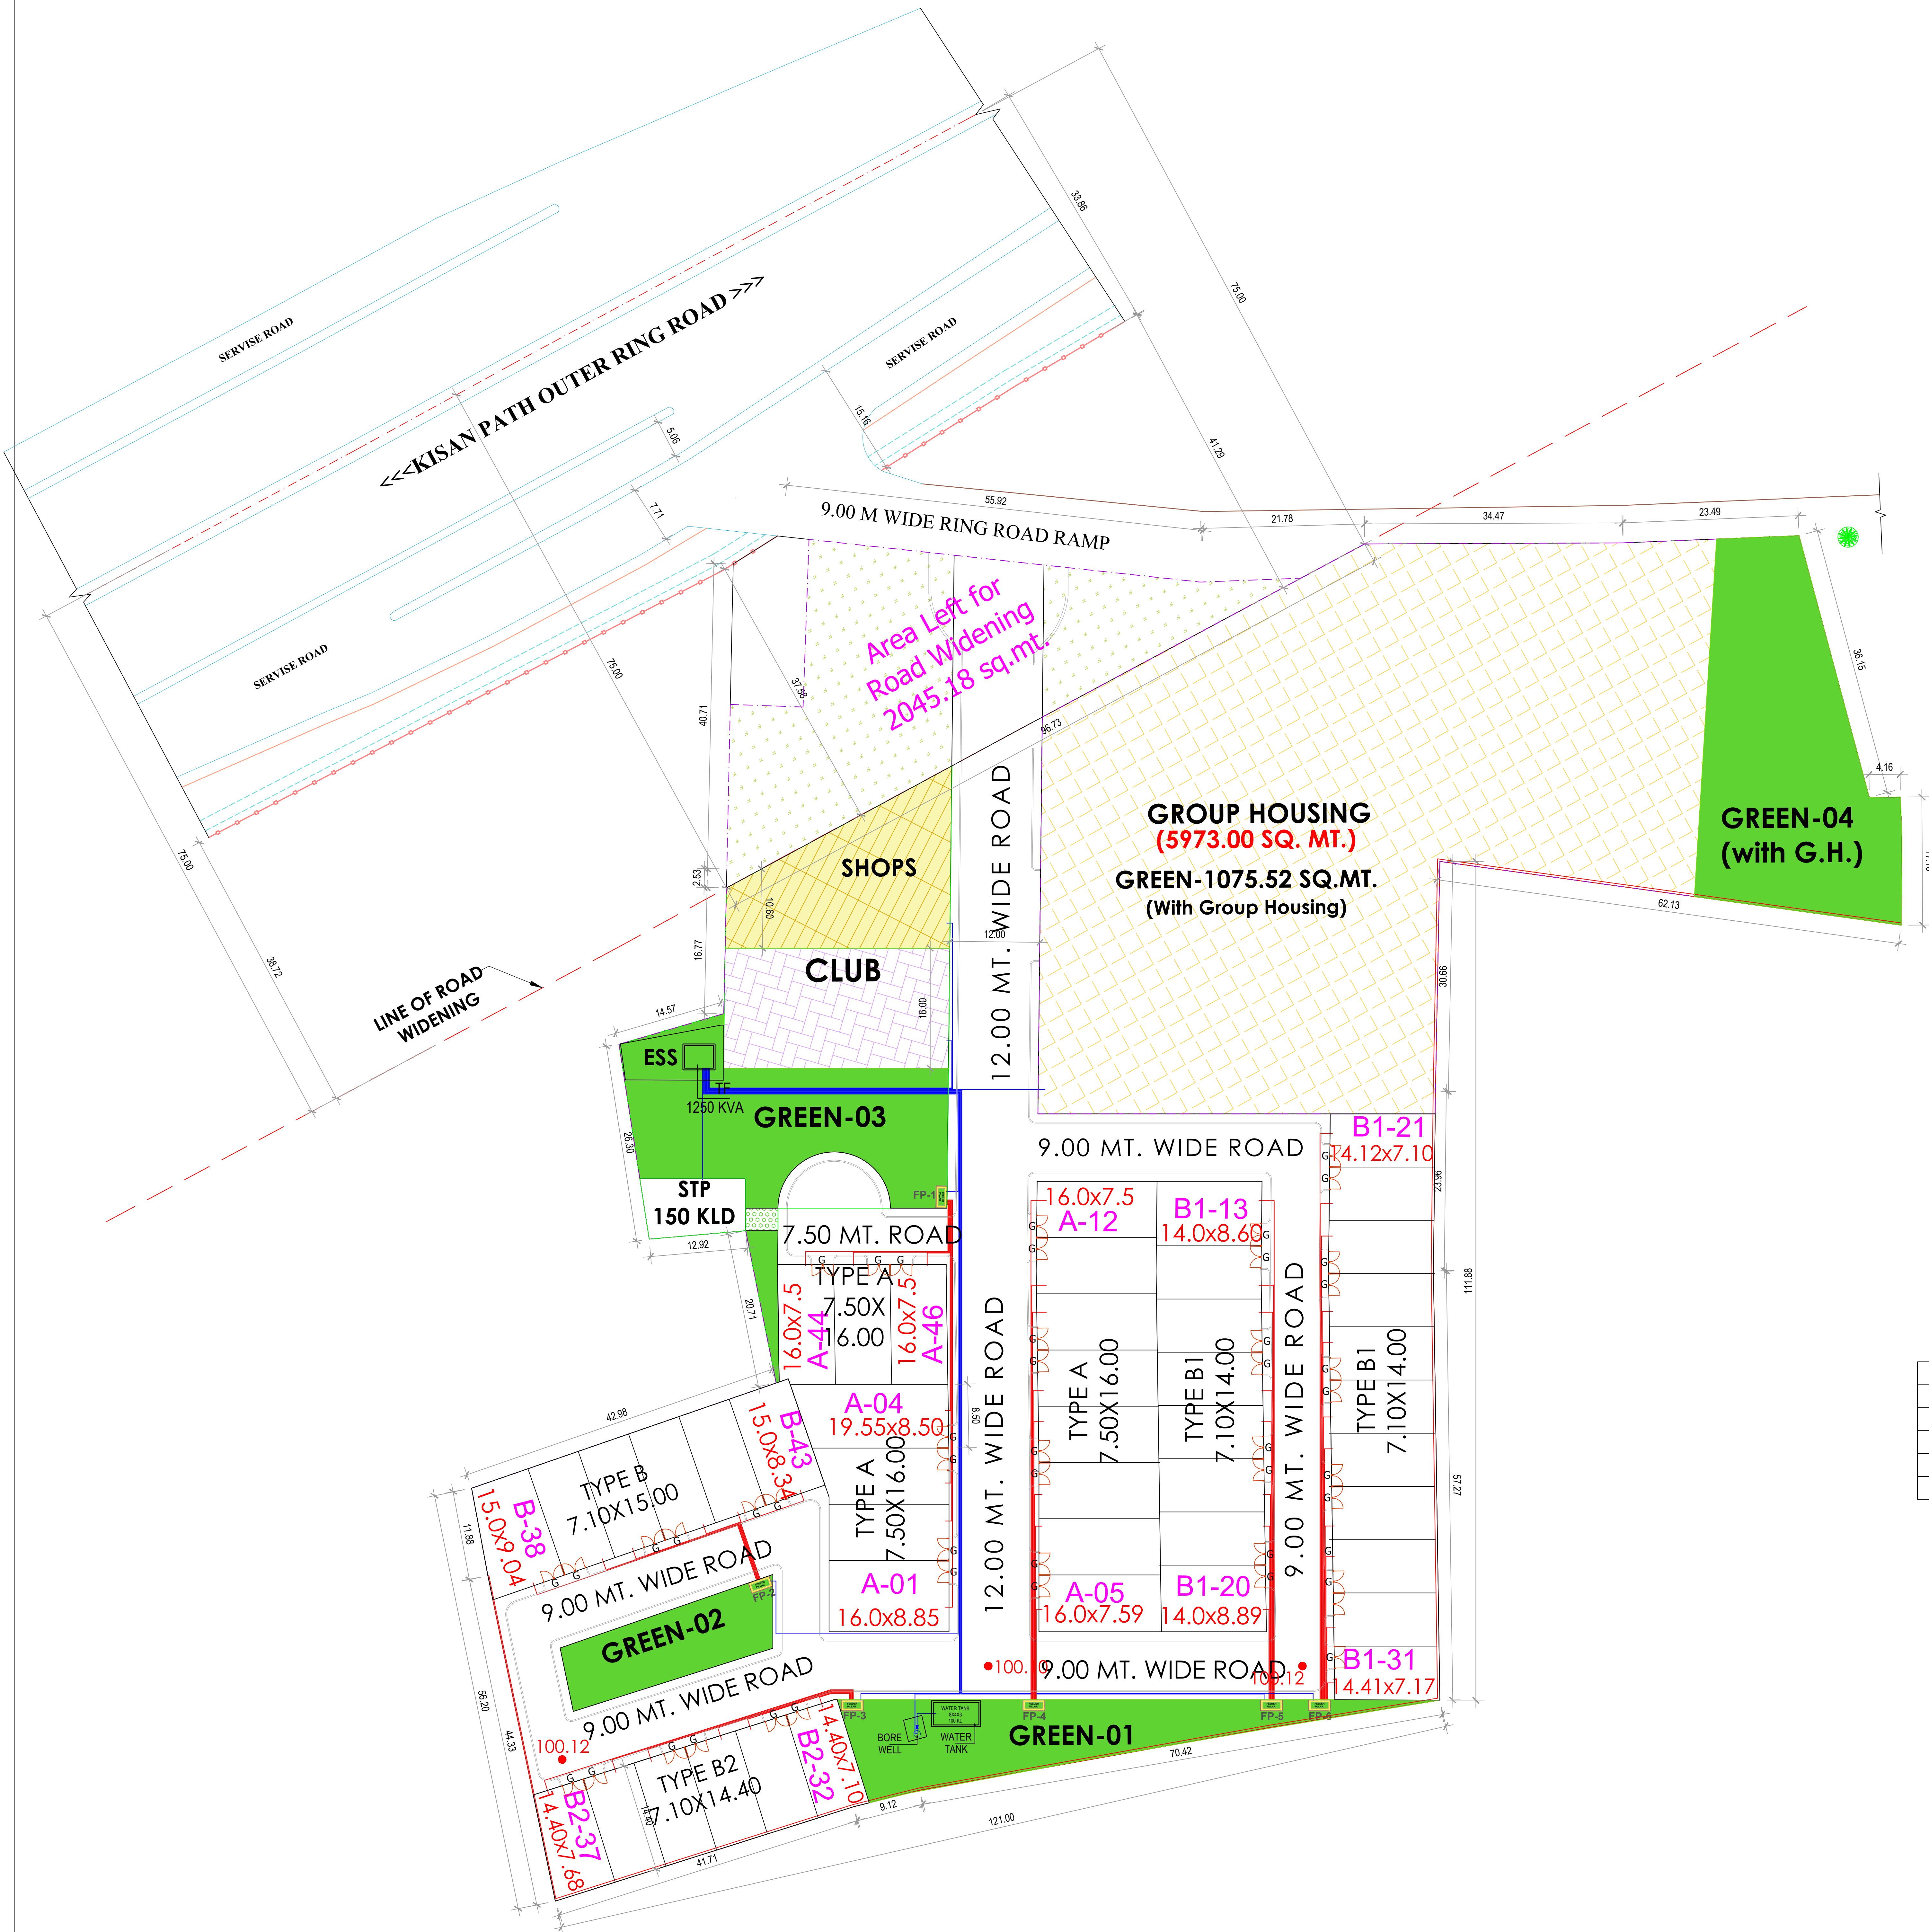

S.NO	LEGEND	
01		POLE LIGHT
02		FEEDER PILLAR
03		TRANSFORMER TO FEEDER PILLAR CABLE
04		POLE LIGHT CABLE
05		FEEDER PILLAR TO PLOT CABLE

NOTES:

- ☐ FOR APPROVAL
- ☐ FOR ESTIMATION/TENDER
- ☐ FOR CONSTRUCTION

No.	Revision	Date

TITLE:
**ELECTRICAL
CABLE/CONNECTION
LAYOUT**

PROJECT:
**PROPOSED MINI TOWNSHIP
AT KHASRA NO.1703
&1700,NATKUR, PARGANA
BIJNOUR,LUCKNOW**

Developer:
Green Apple Infratech Pvt. Ltd.
Signature Director
**GREEN APPLE INFRATECH
PRIVATE LIMITED**

MEP Consultant :-
aim Design & Consultants
Design, Consultant & Engineers,
Office: D3/26, Vibhuti Khand
Gomti Nagar, Lucknow-226010
Mob.:+91-9915003078
Email: aim.consultant@gmail.com

espaces
Ar.Sanjay Kumar Gupta
108,F. Floor,Corporate Chamber-1,
Vibhuti Khand,Gomti Nagar,
Lucknow-226010
Ph.No.4065958,9415114589
email-espaces.arch@gmail.com

Drawn by:	
Checked by:	
Date:	17/04/2026
Scale:	not to scale
Sheet no.:	Green Apple/MEP/02