


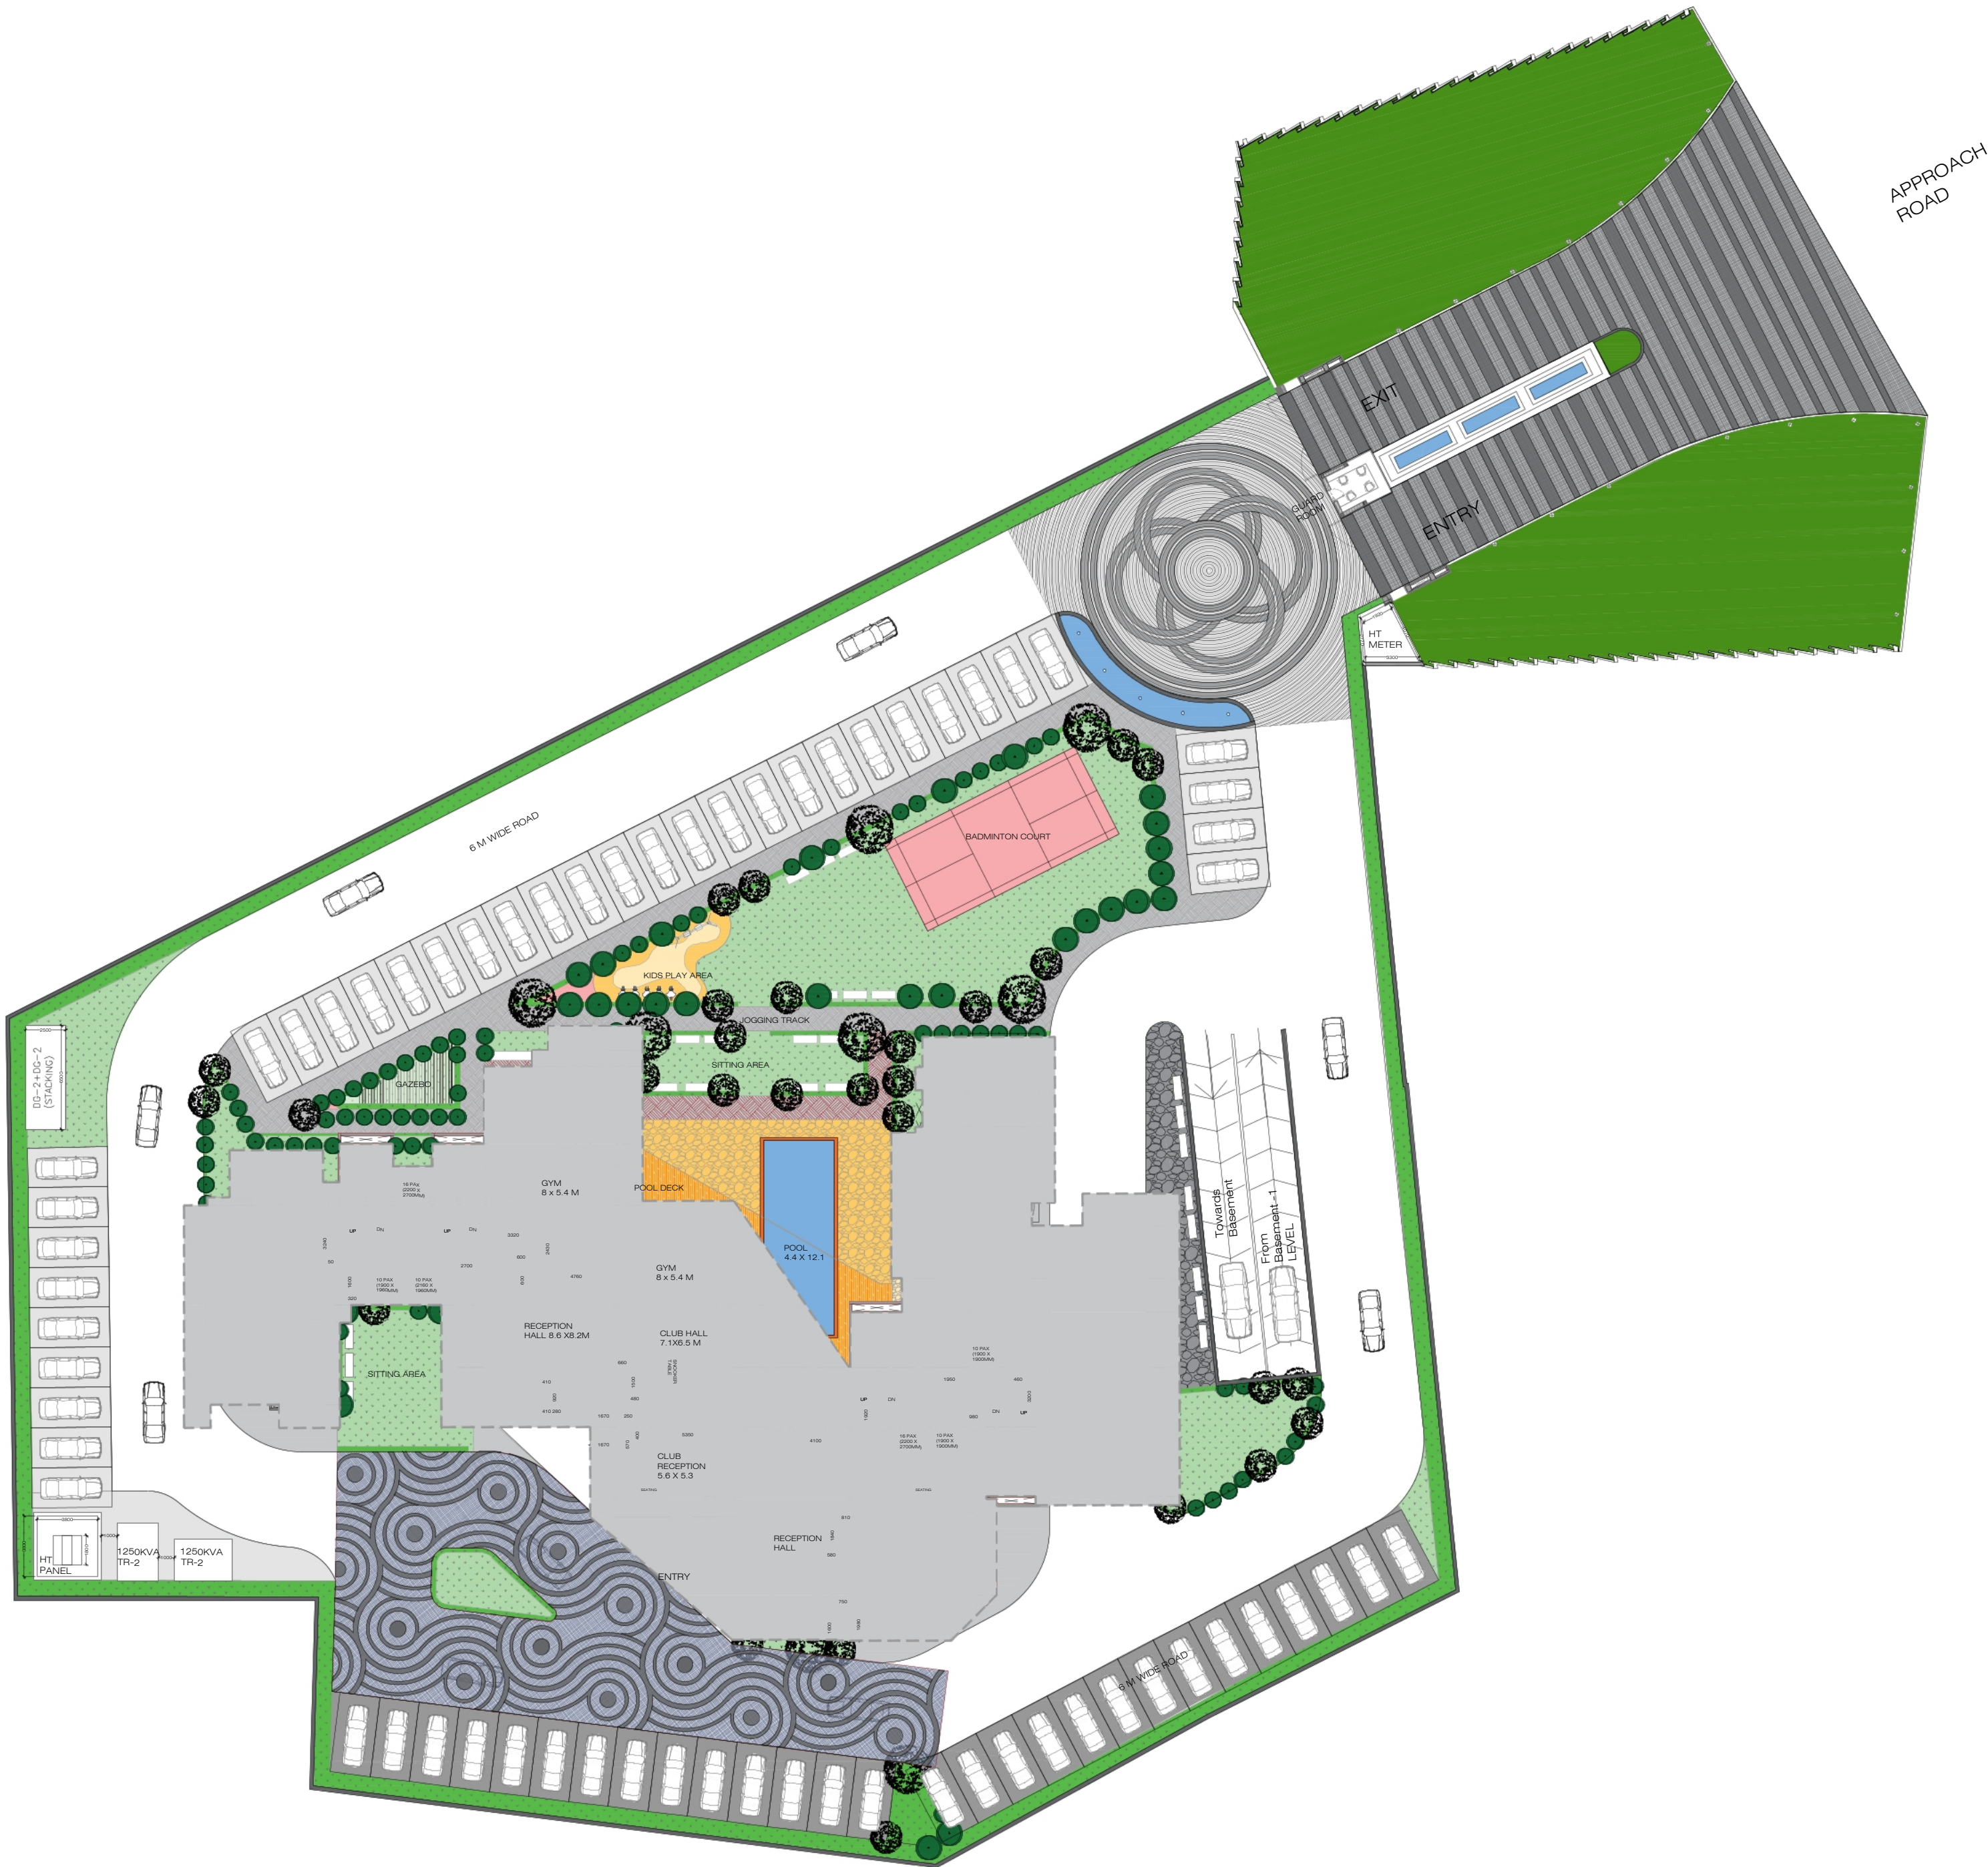

AR:RA:(Y)

GENERAL NOTES

- 1. The drawing & dimensions are to be read only. Do not scale the drawing.
- 2. Any discrepancy must be brought to the Architect's notice immediately.
- 3. All dimensions are in MM unless stated otherwise.
- 4. This drawing is part of a set & is to be read in collaboration with the others of the same set.
- 5. For MEP and structural refer to the respective sets.
- 6. All the schedules of openings, finishes, cutouts etc. are issued separately.
- 7. Use this drawing for its issued purpose only.

NO	DATE	ISSUED TO	DRN BY	APPR BY	REV
1	28-04-26	CLIENT	ISHU	RS	
2					
3					
4					
5					
6					
7					
8					
9					
10					

GENERAL NOTES

RAVINDRA KUMAR
SRIVASTAVA
CA/96/20174

DESIGN ARCHITECT

AR:RA:(Y)

ARchitects : RAchit Associates : (Y)
mails@ar-ra-y.com
D-402, Amrapali Princely, Sector 76,
Noida, Uttar Pradesh

DRAWING TYPE

CLIENTS

IEFFEL INFRADEVELOPERS PVT. LTD,
umesh@eiffelinfra.co.in,
7275274041
devmitra@eiffelinfra.co.in,
8318980296

Eiffel Infra Developers Pvt. Ltd.
Ashfaq
Authorized Signatory

PROJECT IEFFEL PALM VISTA	
DRAWING TITLE LANDSCAPE PLAN	
DRAWING NUMBER	
DRAWING SCALE	
DRAWING PRINT SIZE	REVISION NUMBER