
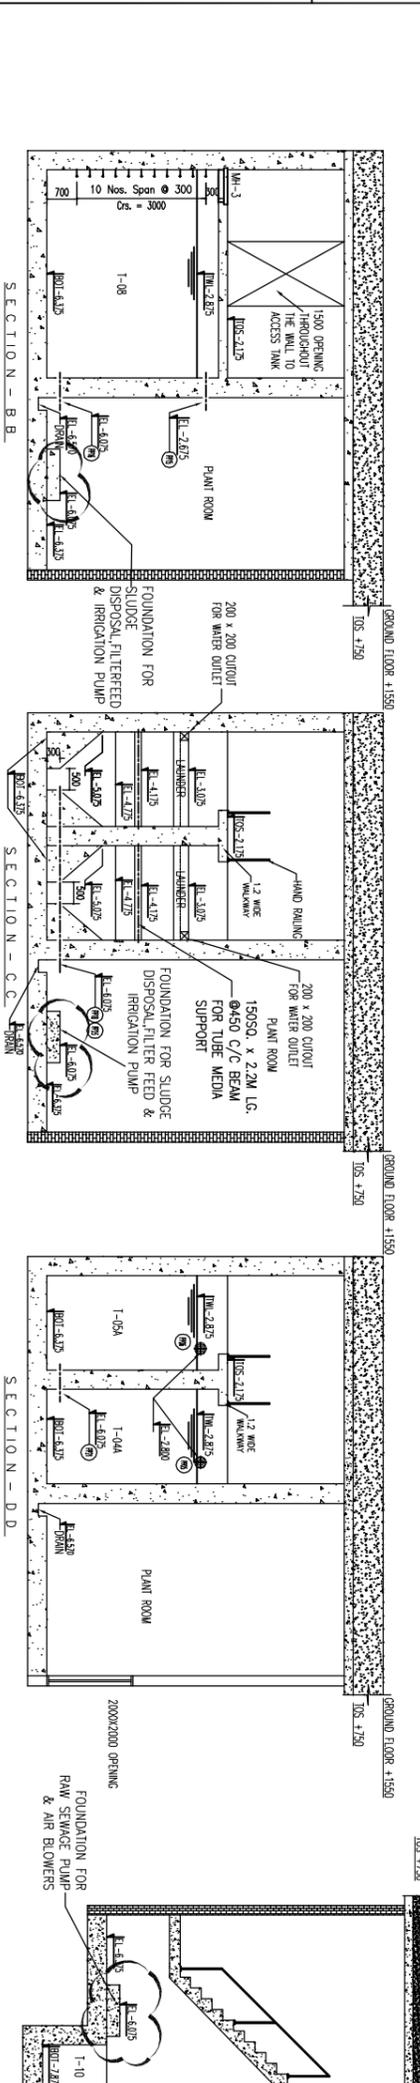
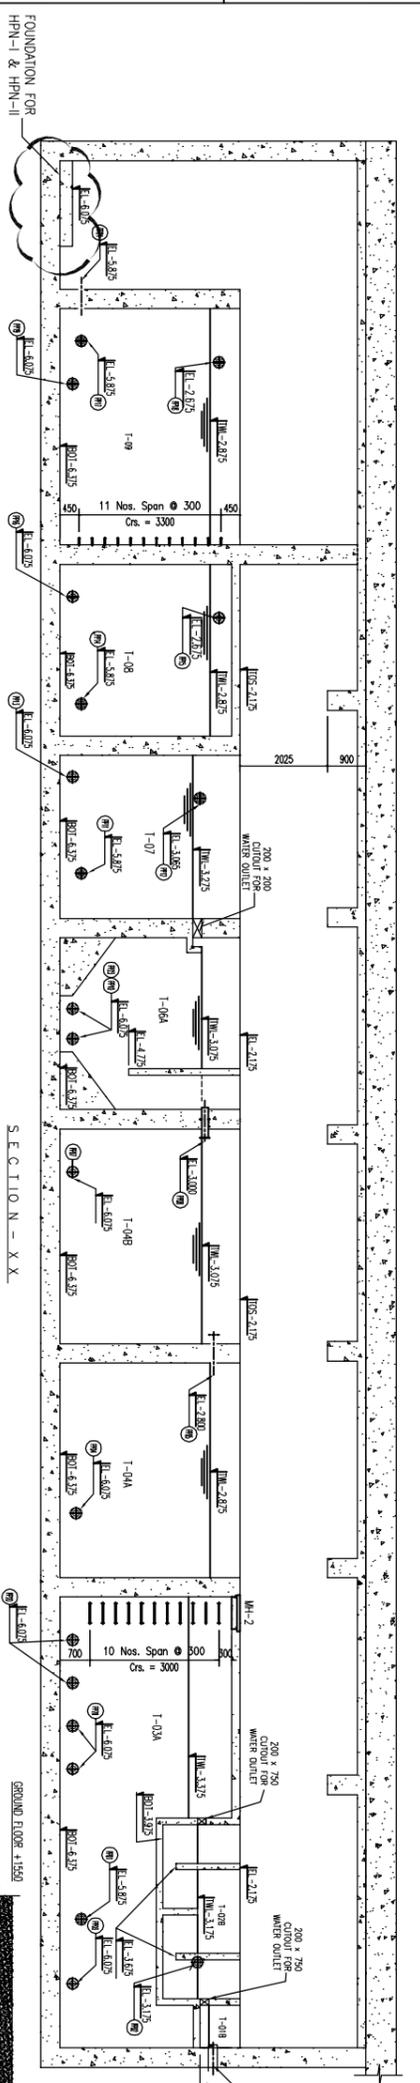


NO.	DESCRIPTION	QTY.	CAPACITY	QTY.	REMARK
1-01	BAR SCREEN CHAMBER	03	1.0 x 0.75 x 0.2 M. SMD	01	
1-02	OIL & GREASE TRAP	02	4.05 x 0.75 x 0.8 M. SMD	01	
1-03A/B	EQUALIZATION TANK	2.2	2.2 x 10.5 x 3.0 M. SMD	02	
1-04A/B	FAB-II	2.2	2.2 x 5.0 x 3.5 M. SMD	02	
1-04B/B	FAB-II	2.2	2.2 x 5.0 x 3.3 M. SMD	02	
1-06A/B	SETTLING TANK	2.2	2.2 x 4.0 x 2.2 M. SMD	02	
1-07	CHLORINE CONTACT TANK	4.8	4.8 x 4.0 x 3.0 M. SMD	01	
1-08	SLUDGE HOLDING TANK	4.8	4.8 x 4.0 x 3.5 M. SMD	01	
1-09	TREATED WATER TANK	4.8	4.8 x 5.5 x 3.5 M. SMD	01	
1-10	SUMP	1.0	1.0 x 1.0 x 1.2 M. SMD	01	

NO.	DESCRIPTION	QTY.	CAPACITY
AB	AIR BLOWER	03	180M <sup>3</sup> /HR @ 8kg/cm <sup>2</sup>
P-01	RAW SWAGE TRANSFER PUMP	02	1M <sup>3</sup> +15
P-02	SLUDGE DISPOSAL PUMP	02	1M <sup>3</sup> +15
P-03	SUMP PUMP	02	1M <sup>3</sup> +15
P-04	FILTER FEED PUMP	02	1M <sup>3</sup> +15
P-05	IRRIGATION PUMP	02	1M <sup>3</sup> +15
BS	BAR SCREEN	01	3.175 @ 30MM Head
DF	DUAL MEDIA FILTER	01	1100 DIA X 1500 MM HGS
ACF	ACTIVATED CARBON FILTER	01	1300 DIA X 1500 MM HGS
UV	ULTRA FILTRATION	01	4.5 LPS
ECP	ELECTRICAL CONTROL PANEL	01	FONTUS APPROVED
CF	CENTRIFUGE	01	---
HPN 1	HPN SYSTEM	01	4 LPS @ 90M HEAD
HPN 2	HPN SYSTEM	01	5 LPS @ 100M HEAD

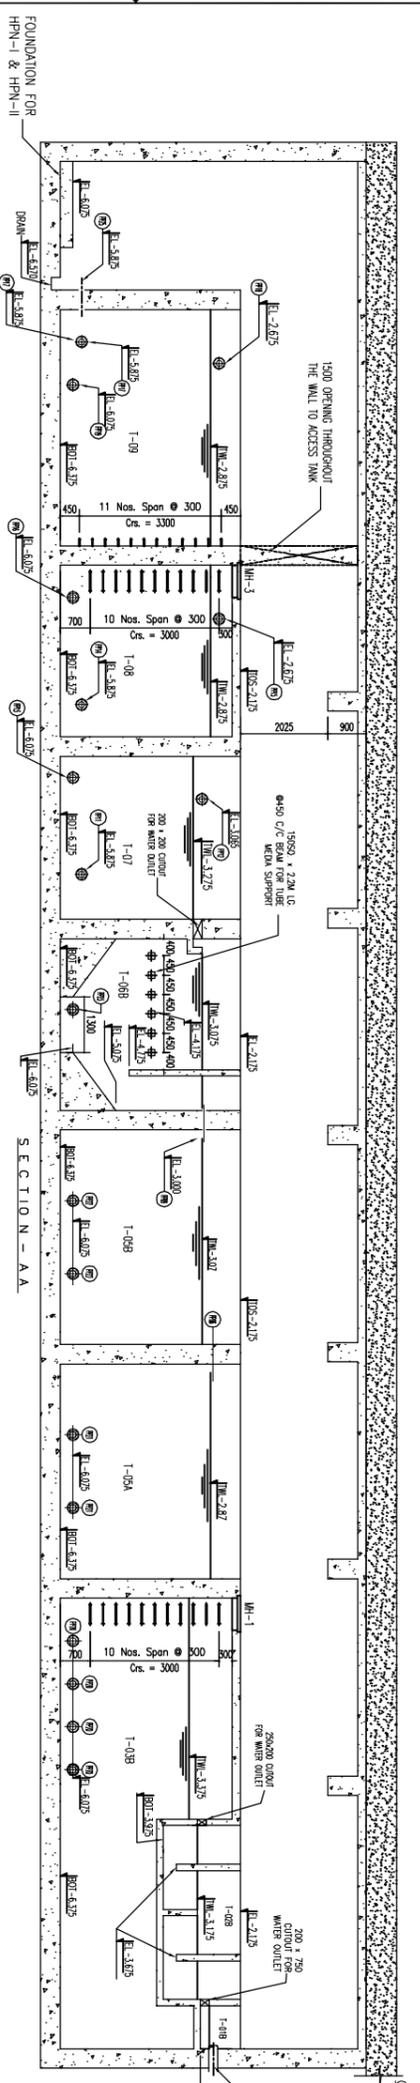

- GENERAL NOTES:-
- 1) ALL DIMENSIONS ARE IN METERS.
  - 2) ALL CIVIL WORK ON DESIGN, INCLUDING DRAIN TRICHES BY CLIENT.
  - 3) ALL INTERNAL / EXTERNAL SURFACES OF RCC TANKS SHALL BE PROTECTED WITH TWO COATS OF EPOXY PAINT BY CLIENT / CIVIL CONTRACTOR.
  - 4) ANCHOR BOLT WILL BE PROVIDED FOR BLOWERS & PUMPS WILL BE ANCHORED ON FOUNDATION DURING SITE INSTALLATION.
  - 5) ANCHOR BOLT WILL BE PROVIDED FOR DWF & ACF WILL BE ANCHORED ON FOUNDATION DURING SITE INSTALLATION.
  - 6) BOP DENOTES BOTTOM OF PIPE.
  - 7) FGL DENOTES FINISH GROUND LEVEL.
  - 8) TOS DENOTES TOP OF SLAB.
  - 12) A DENOTES FIRST PHASE EQUIPMENT/TANKS.
  - 13) B DENOTES SECOND PHASE EQUIPMENT/TANKS.

REV.	DATE	DESCRIPTION	BY	APPD
02	04.07.10	REVISED AS PER CLIENT'S COMMENT	PKP	ACP
01	22.06.10	REVISED AS PER CLIENT'S COMMENT	ACP	MD
00	17.05.10	ISSUED FOR APPROVAL	ACP	MD

PROJECT : SPP 360 TO 700 KLD FAB BASED EXTENDIBLE  
 CLIENT : LOTUS BOULEVARD HOUSING AT NOKIA

DRAWN BY : TMA/10 MD MS ACP  
 PROJECT : RANA MD NTS  
 SHEET NO. 1 OF 1 REV. A

DRAWING TITLE : CIVIL GENERAL ARRANGEMENT


FONTUS WATER LIMITED  
 CORPORATE OFFICE : Earth Water House, A-1/152, Nehru Stn,  
 Gurgaon Road, New Delhi-110 085  
 BRANCH OFFICES: Mumbai, Bangalore, Kolkata, Pune  
 Web Site: www.fontuswater.com, E-mail: sales@fontuswater.com