


A B C D E F G H I J K L M N O P Q R S T U V W X Y Z A

3115 1730 2295 820 795 820 1430 565 1800 565 865 865 565 1465 335 300 1395 860 560 610 1005 1995 2330 900 2700

1 2 3 4 5 6 7 8 9 10 11 12 13 14 15 16 17 18 19 20 21 22 23 24

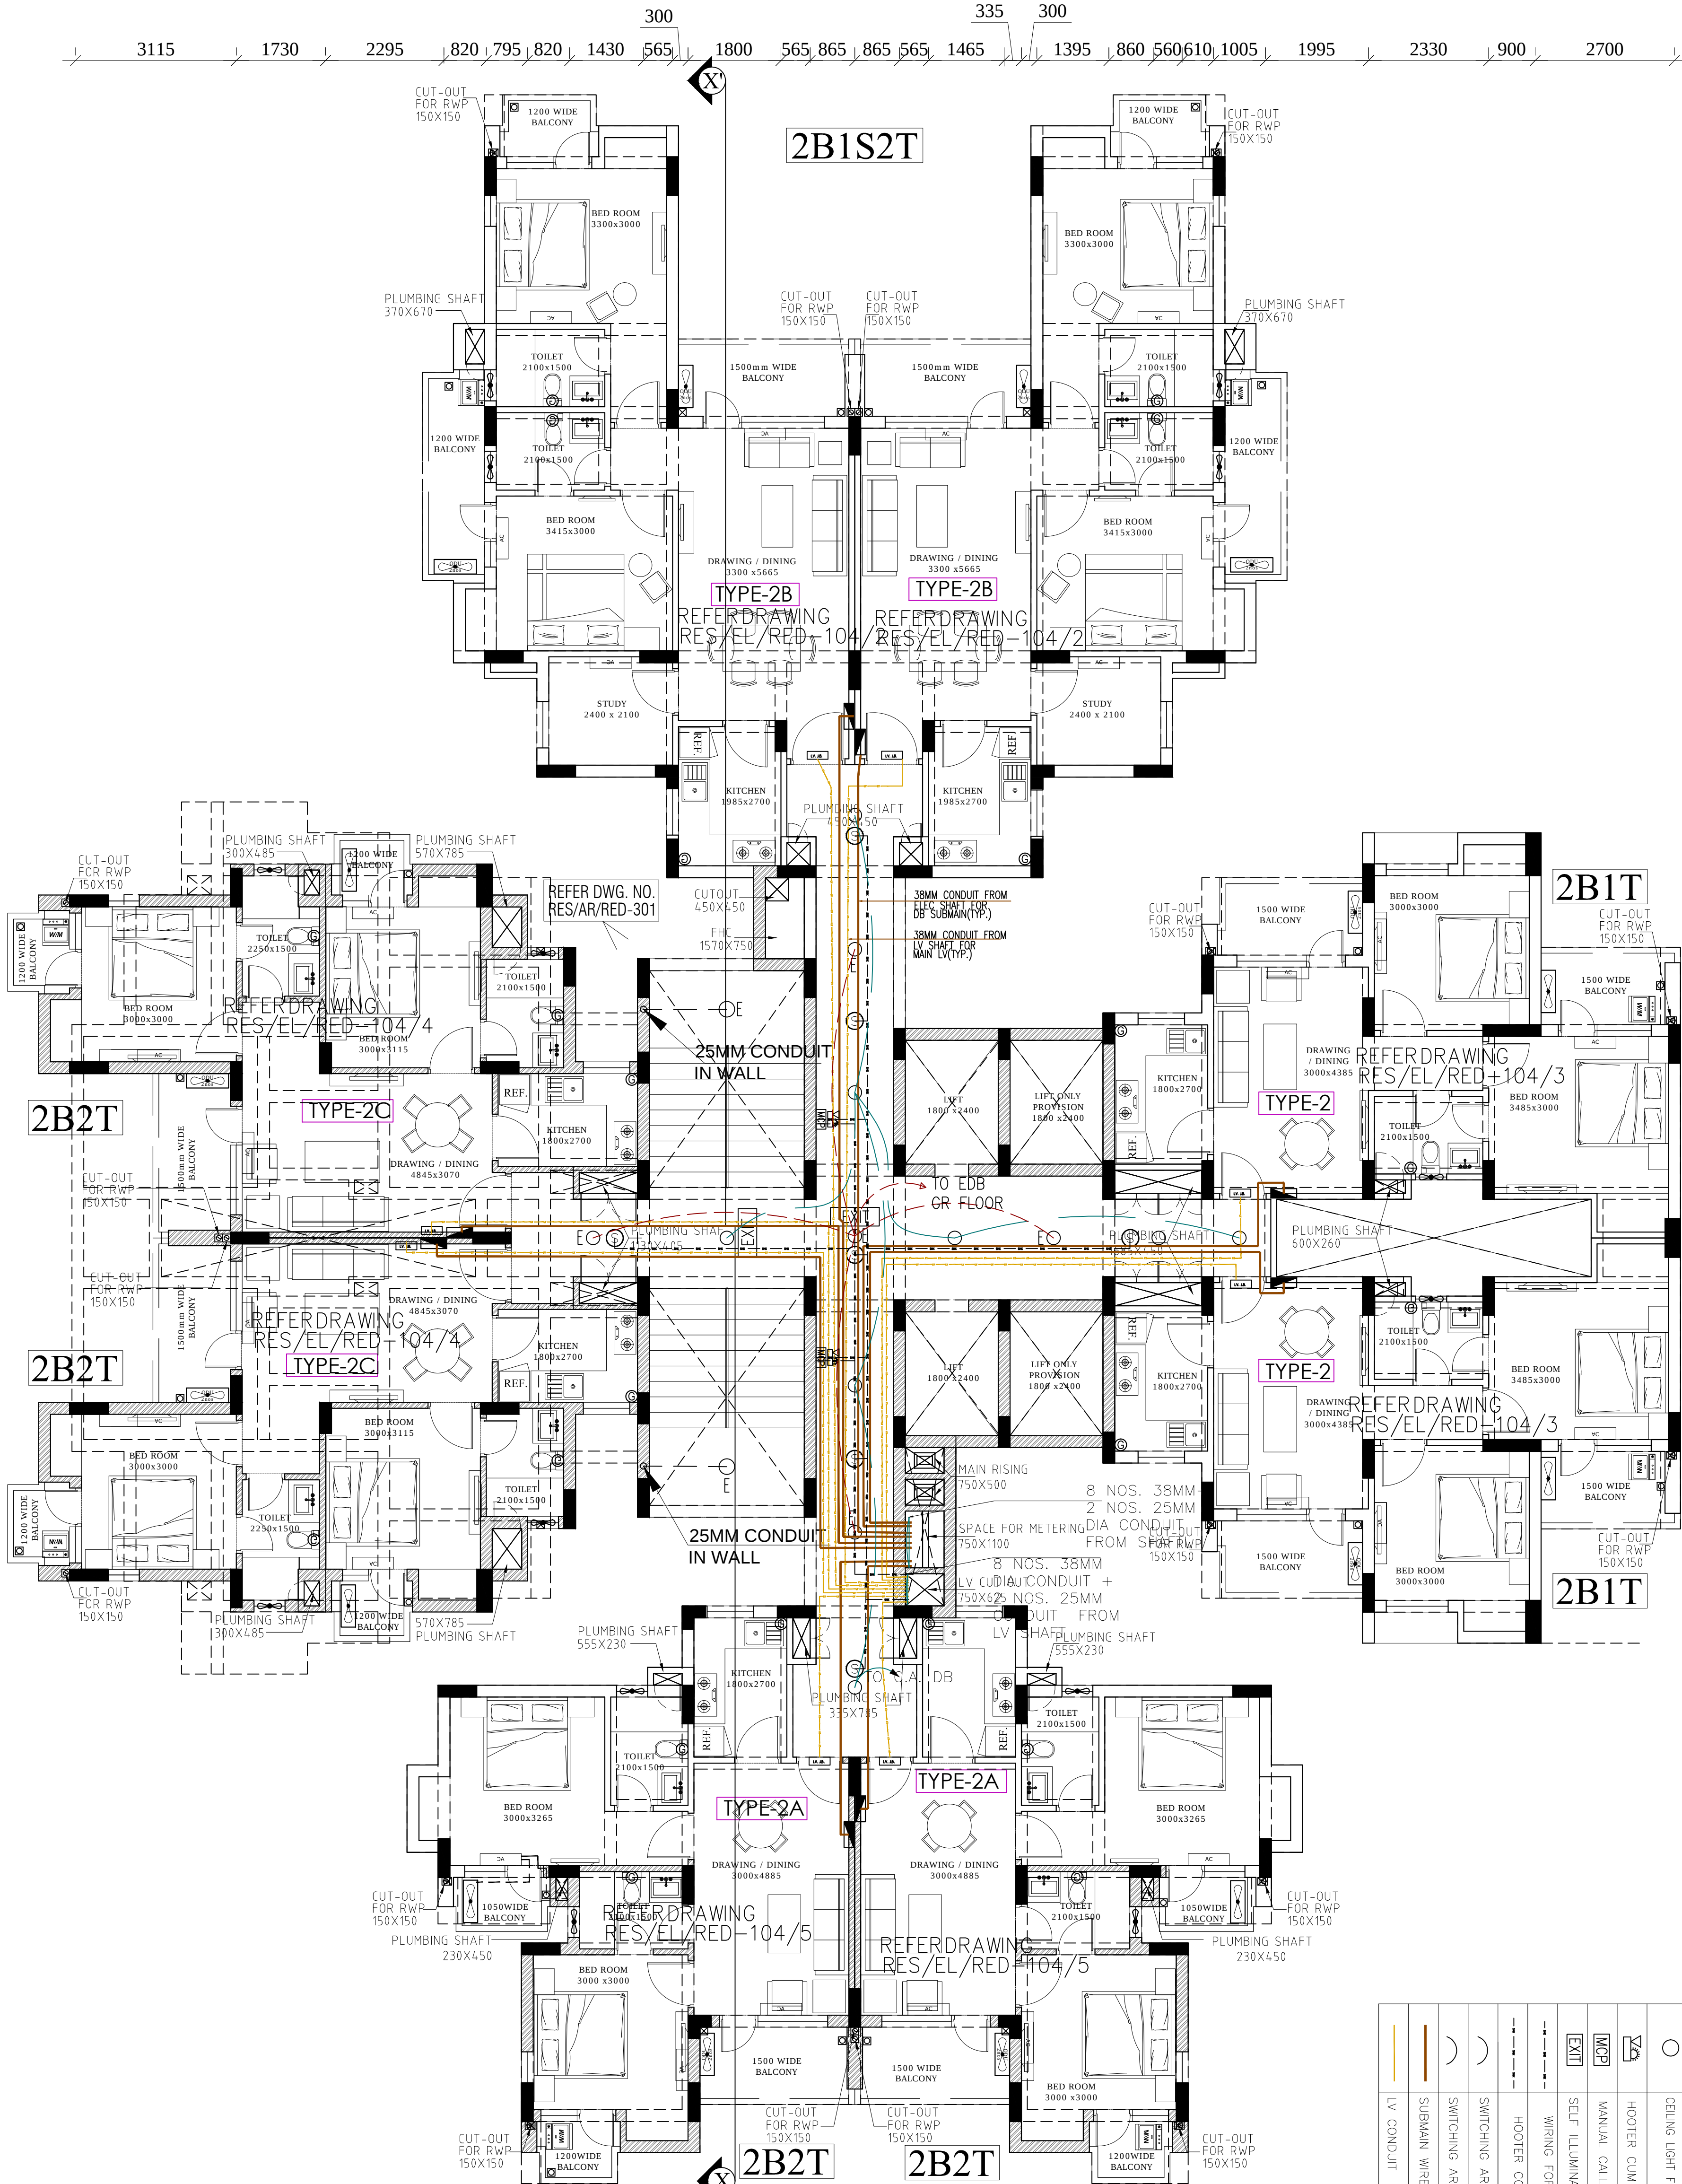

LEGENDS	
⊙	SMOKE DETECTOR
○	CEILING LIGHT FIXTURE
⚡	HOOPER CLIM STROBE
MCP	MANUAL CALL POINT
EXIT	SELF ILLUMINATED EXIT SIGN
---	WIRING FOR FGA SYSTEM
---	HOOPER CONDUIT
---	SWITCHING ARRANGEMENT (EMERGENCY)
---	SWITCHING ARRANGEMENT (NORMAL)
---	SUBMAIN WIRE IN CONDUIT
---	LV CONDUIT

NOTES	
1	DRAWING AND DIMENSIONS ARE ONLY TO BE READ AND NOT SCALED
2	THIS DRAWING SHALL BE READ IN CONJUNCTION WITH THE RELEVANT ARCHITECTURAL, STRUCTURAL AND SERVICES DRAWINGS.
3	ALL DIMENSIONS GIVEN IN DRAWING ARE WITH REFERENCE TO THE I.S. AS SPECIFIED AT SITE.
4	ANY DISCREPANCY BETWEEN THE ARCHITECTURAL/STRUCTURAL OR SERVICES DRAWINGS MUST BE BROUGHT TO THE ATTENTION OF THE ARCHITECT BY THE CONTRACTOR OR PROJECT MANAGER BEFORE EXECUTION OF THE SAME.
IMPORTANT NOTES	
1	SPECIFICATION
2	
CONSULTANTS	
NAME	PHONE NO.
PROJECT MANAGER	
STRUCTURE	ROBERT PETERSON
PLUMBING	ADARSH ENGINEERS
ELECTRICAL	MR. SURESH SINGH
HA/AC	
LANDSCAPE	MR. VIKASH RAO

OBJECTIVE OF THIS DRAWING	
A	THIS DRAWING TO BE READ FOR:
A1	ELECTRICAL DETAIL ONLY
A2	
A3	
B	THIS DRAWING NOT TO BE READ FOR:
B1	LANDSCAPE
B2	
B3	

- NOTE:-
- THIS DRAWING SHALL BE READ IN CONJUNCTION WITH ALL RELEVANT ARCHITECTURAL, STRUCTURAL AND ELECTRICAL DRAWING.
 - ALL CONDUITING SHALL BE RECESSED/ CONCEALED SYSTEM WITH PVC HEAVY DUTY CONDUIT.
 - MINIMUM SIZE OF CONDUIT SHALL BE 25Ø
 - ALL BOX SHALL BE OF GI.
 - ALL SWITCH SOCKET SHALL BE MODULAR TYPE.
 - ALL FAN SHALL HAVE SWITCH AND STEPPED FAN REGULATOR.
 - WELL LIGHT SHALL BE CONTROLLED BY LIFT MACHINE ROOM DB
 - IN LIFT WELL, LIGHT POINT ON EACH FLOOR & POWER POINT ON ALTERNATING FLOOR SHALL BE PROVIDED
 - STAIRCASE & LIFT LOBBY LIGHTING HAVE SEPARATE CIRCUITING AND SHALL BE ON INVERTER
 - THE BOTTOM OF SWITCH PLATES MAY BE CHECKED WITH SKIRTING LEVEL HEIGHT AND LOCATION & SIZE OF TILES IN BATHROOM & KITCHEN AS PER SITE.

PURPOSE OF DRAWING	
G.F.C	F.I.O
TENDER	
THIS DRAWING HAS TO BE READ IN CONJUNCTION WITH	
DWG. NO.	
RES-AR-01	RES-AR-02
RES-AR-03	
CLIENT:- HORIZON BUILDCON PVT.LTD.	
PROJECT:- HOUSING SECTOR-86, NOIDA	
SHEET TITLE: TOWER-B TYPICAL LAYOUT PL	
DWG. NO. RES/E./RED-104/1	
DATE:- 16/04/2013	REV. NO.
SCALE:- 1:100	
DRAWN:-	
CHECKED BY:-	
DESIGNED BY:-	
DATE:-	

GENRE OF DESIGN	
ARCHITECTURE	MASTER PLANNING & INTERIOR DESIGN
DATE:- 16/04/2013	REV. NO.
SCALE:- 1:100	
DRAWN:-	
CHECKED BY:-	
DESIGNED BY:-	
DATE:-	