


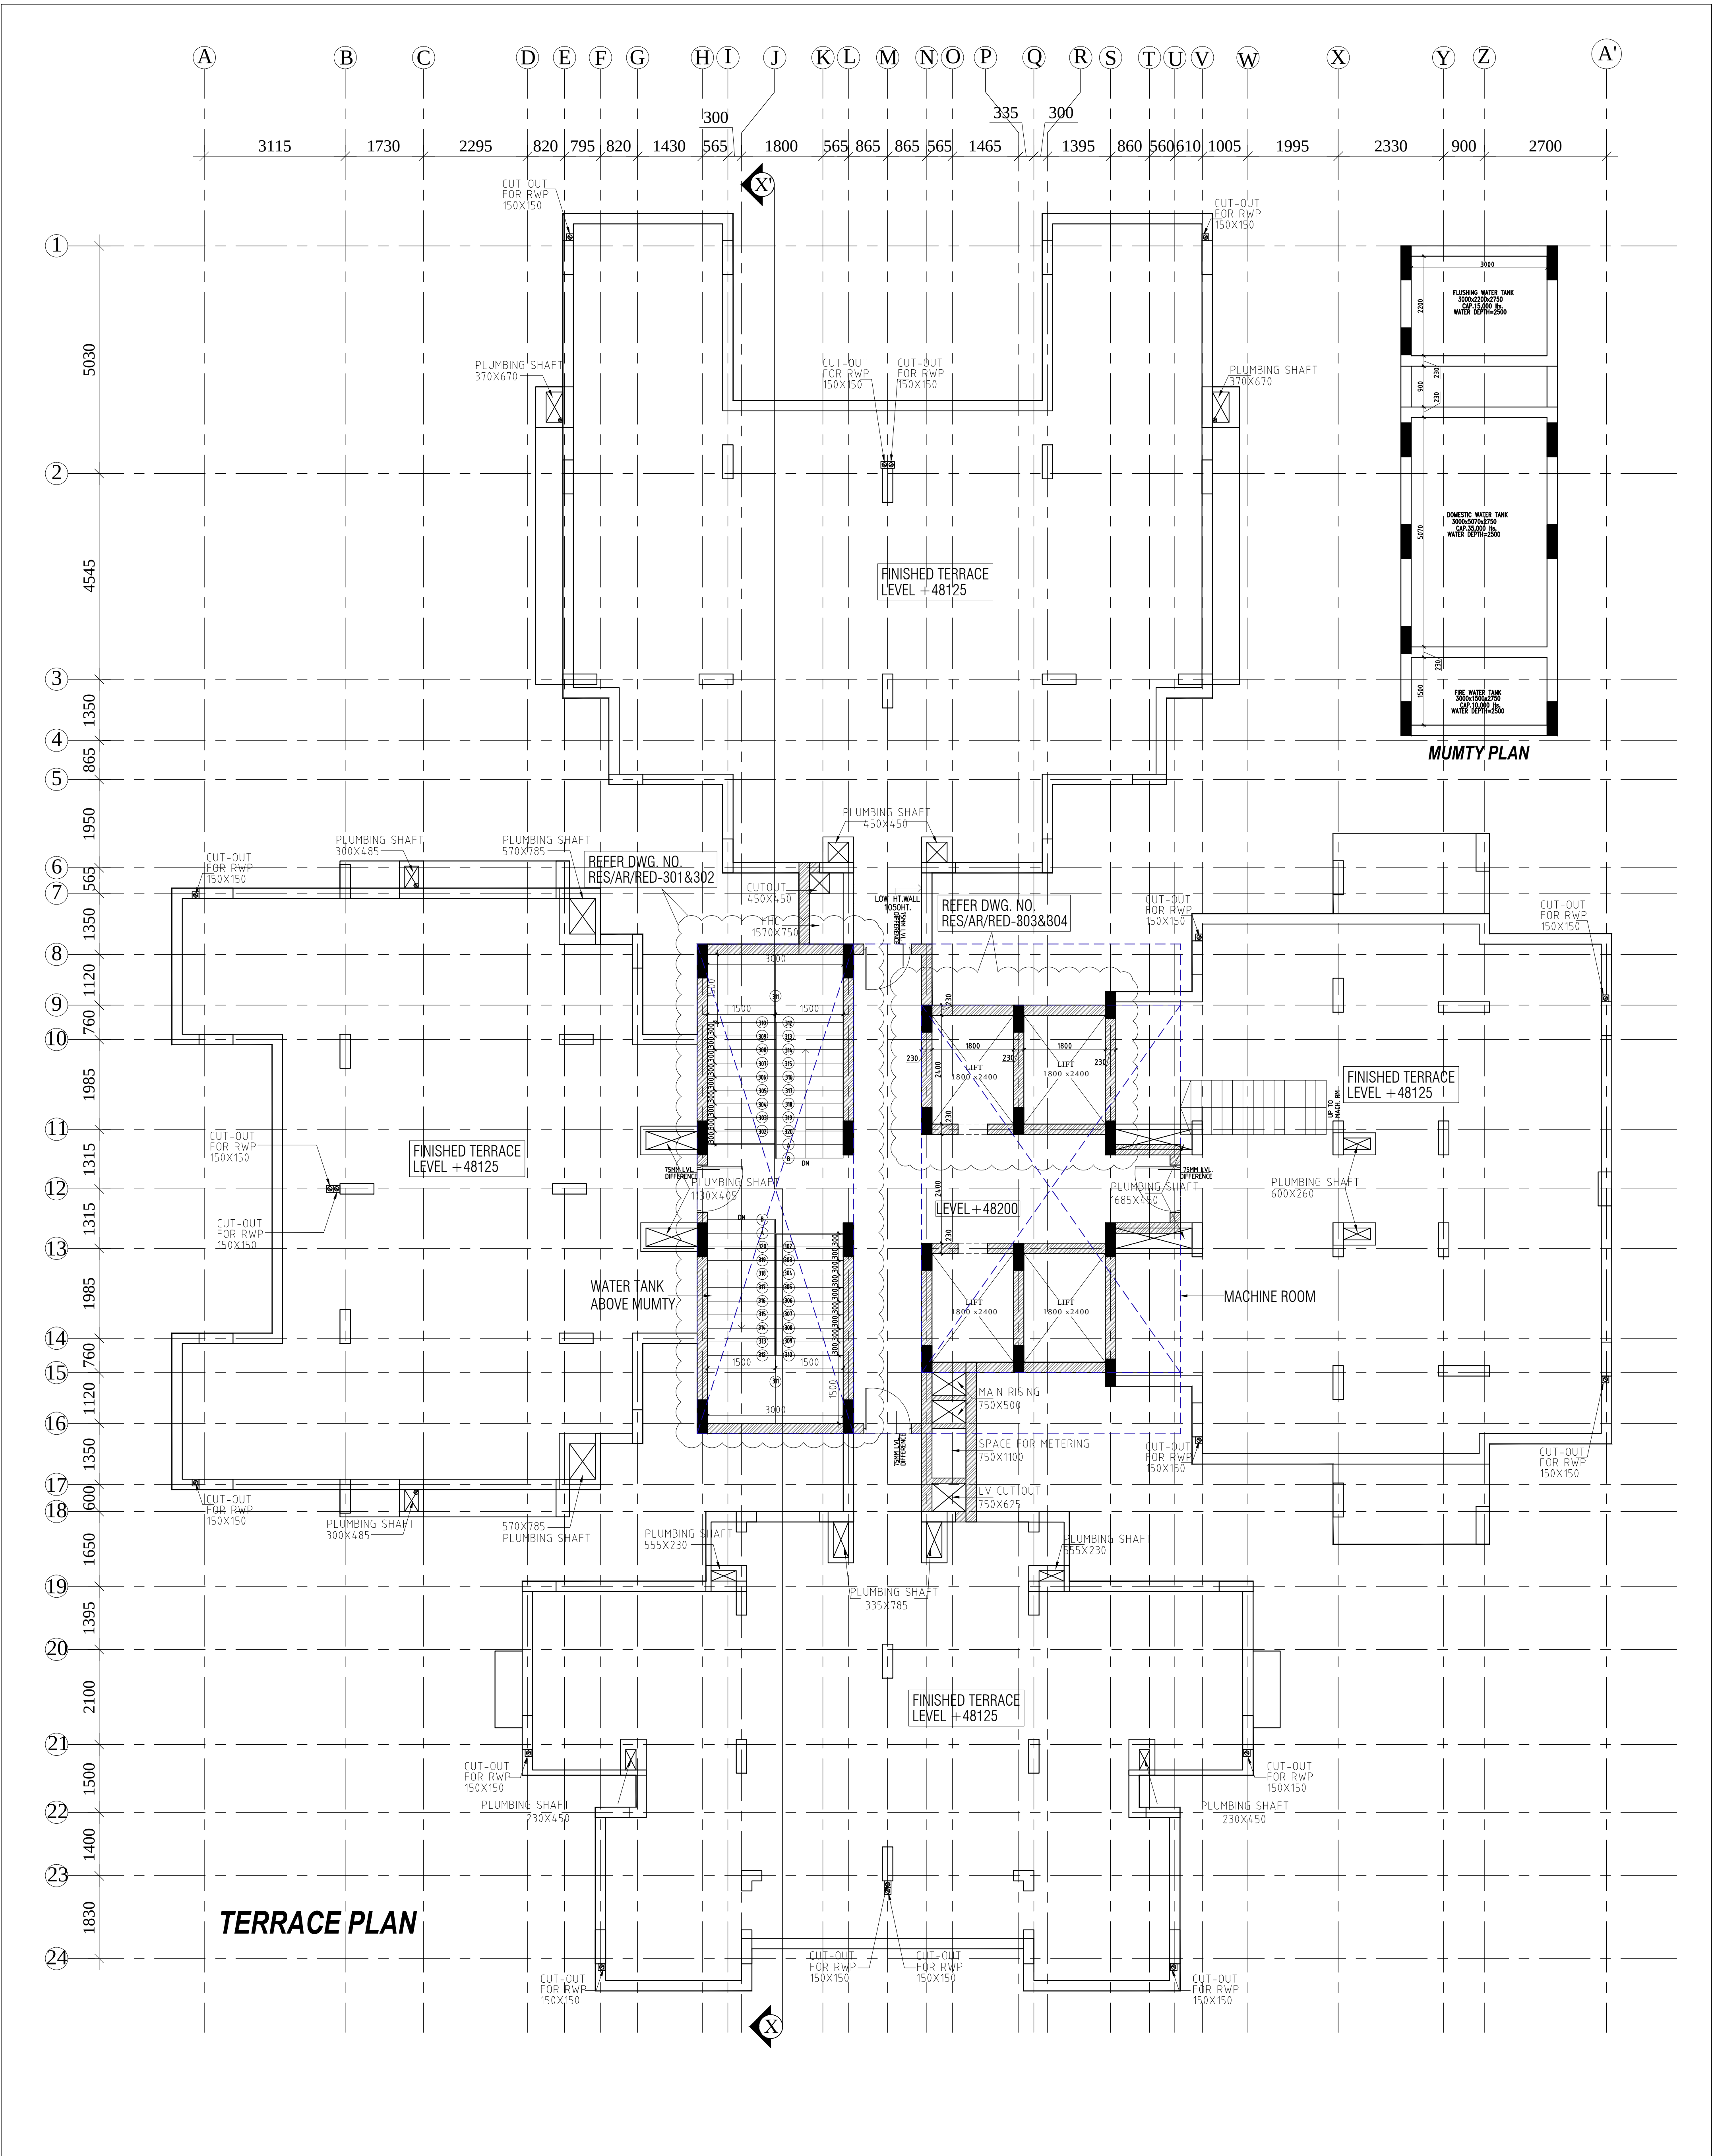

NOTES		SPECIFICATION	
1	DRAWING AND DIMENSIONS ARE ONLY TO BE READ AND NOT SCALED.	1	PROJECT NAME
2	UNLESS OTHERWISE MENTIONED, ALL DIMENSIONS ARE GIVEN IN MILLIMETERS.	2	PROJECT NUMBER
3	THIS DRAWING SHALL BE READ IN CONJUNCTION WITH RELEVANT ARCHITECTURAL, STRUCTURAL, AND SERVICES DRAWINGS.	3	PROJECT LOCATION
4	ALL ELEMENTS GIVEN IN DRAWING ARE WITH REFERENCE TO THE N.E.S. AS INDICATED BY THE NORTH ARROW.	4	PROJECT DATE
5	ANY DISCREPANCY BETWEEN THE ARCHITECTURAL, STRUCTURAL, OR SERVICES DRAWINGS MUST BE BROUGHT TO THE ATTENTION OF THE ARCHITECT BY THE CLIENT OR THE ENGINEER IMMEDIATELY AFTER THE COMMENCEMENT OF THE WORK.	5	PROJECT STATUS
IMPORTANT NOTES		CONSULTANTS	
1	THIS DRAWING IS THE PROPERTY OF THE ARCHITECT AND SHALL NOT BE REPRODUCED OR USED IN ANY MANNER WITHOUT THE WRITTEN PERMISSION OF THE ARCHITECT.	NAME	PHONE NO.
OBJECTIVE OF THIS DRAWING.			
A. THIS DRAWING IS TO BE READ FOR :			
A1	ARCHITECTURAL DETAIL ONLY		
A2			
A3			
B. THIS DRAWING NOT TO BE READ FOR :			
B1	LAND PLAN		
B2			
B3			
REVISIONS			
REV. NO.	REASON	DATE	
1			
2			
PURPOSE OF DRAWING			
G.F.C. F.I.O. TENDER			
THIS DRAWING HAS TO BE READ IN CONJUNCTION WITH			
DRG. NO. RES-4A-RED-106 RES-4A-RED-106 RES-4A-RED-106			
CLIENT : "HORIZON BUILDCON PVT.LTD.			
PROJECT :- HOUSING SECTOR-86, NOIDA			
SHEET TITLE TOWER-B TERRACE LAYOUT F			
DRG. NO. RES-4A-RED-106			
DATE: 16/04/2013	REV. NO	NORTH	
SCALE: 1:100			
DESIGN BY: PRINAM	RO		
ARCHITECTS			
GENRE OF DESIGN			
ARCHITECTURE MASTER PLANNING INTERIOR DESIGN			
MULTI-STOREY BUILDING			
A-5/ BAKSHI FLOOR SHALAK.			
TELEPHONE: 011-4651 898			