


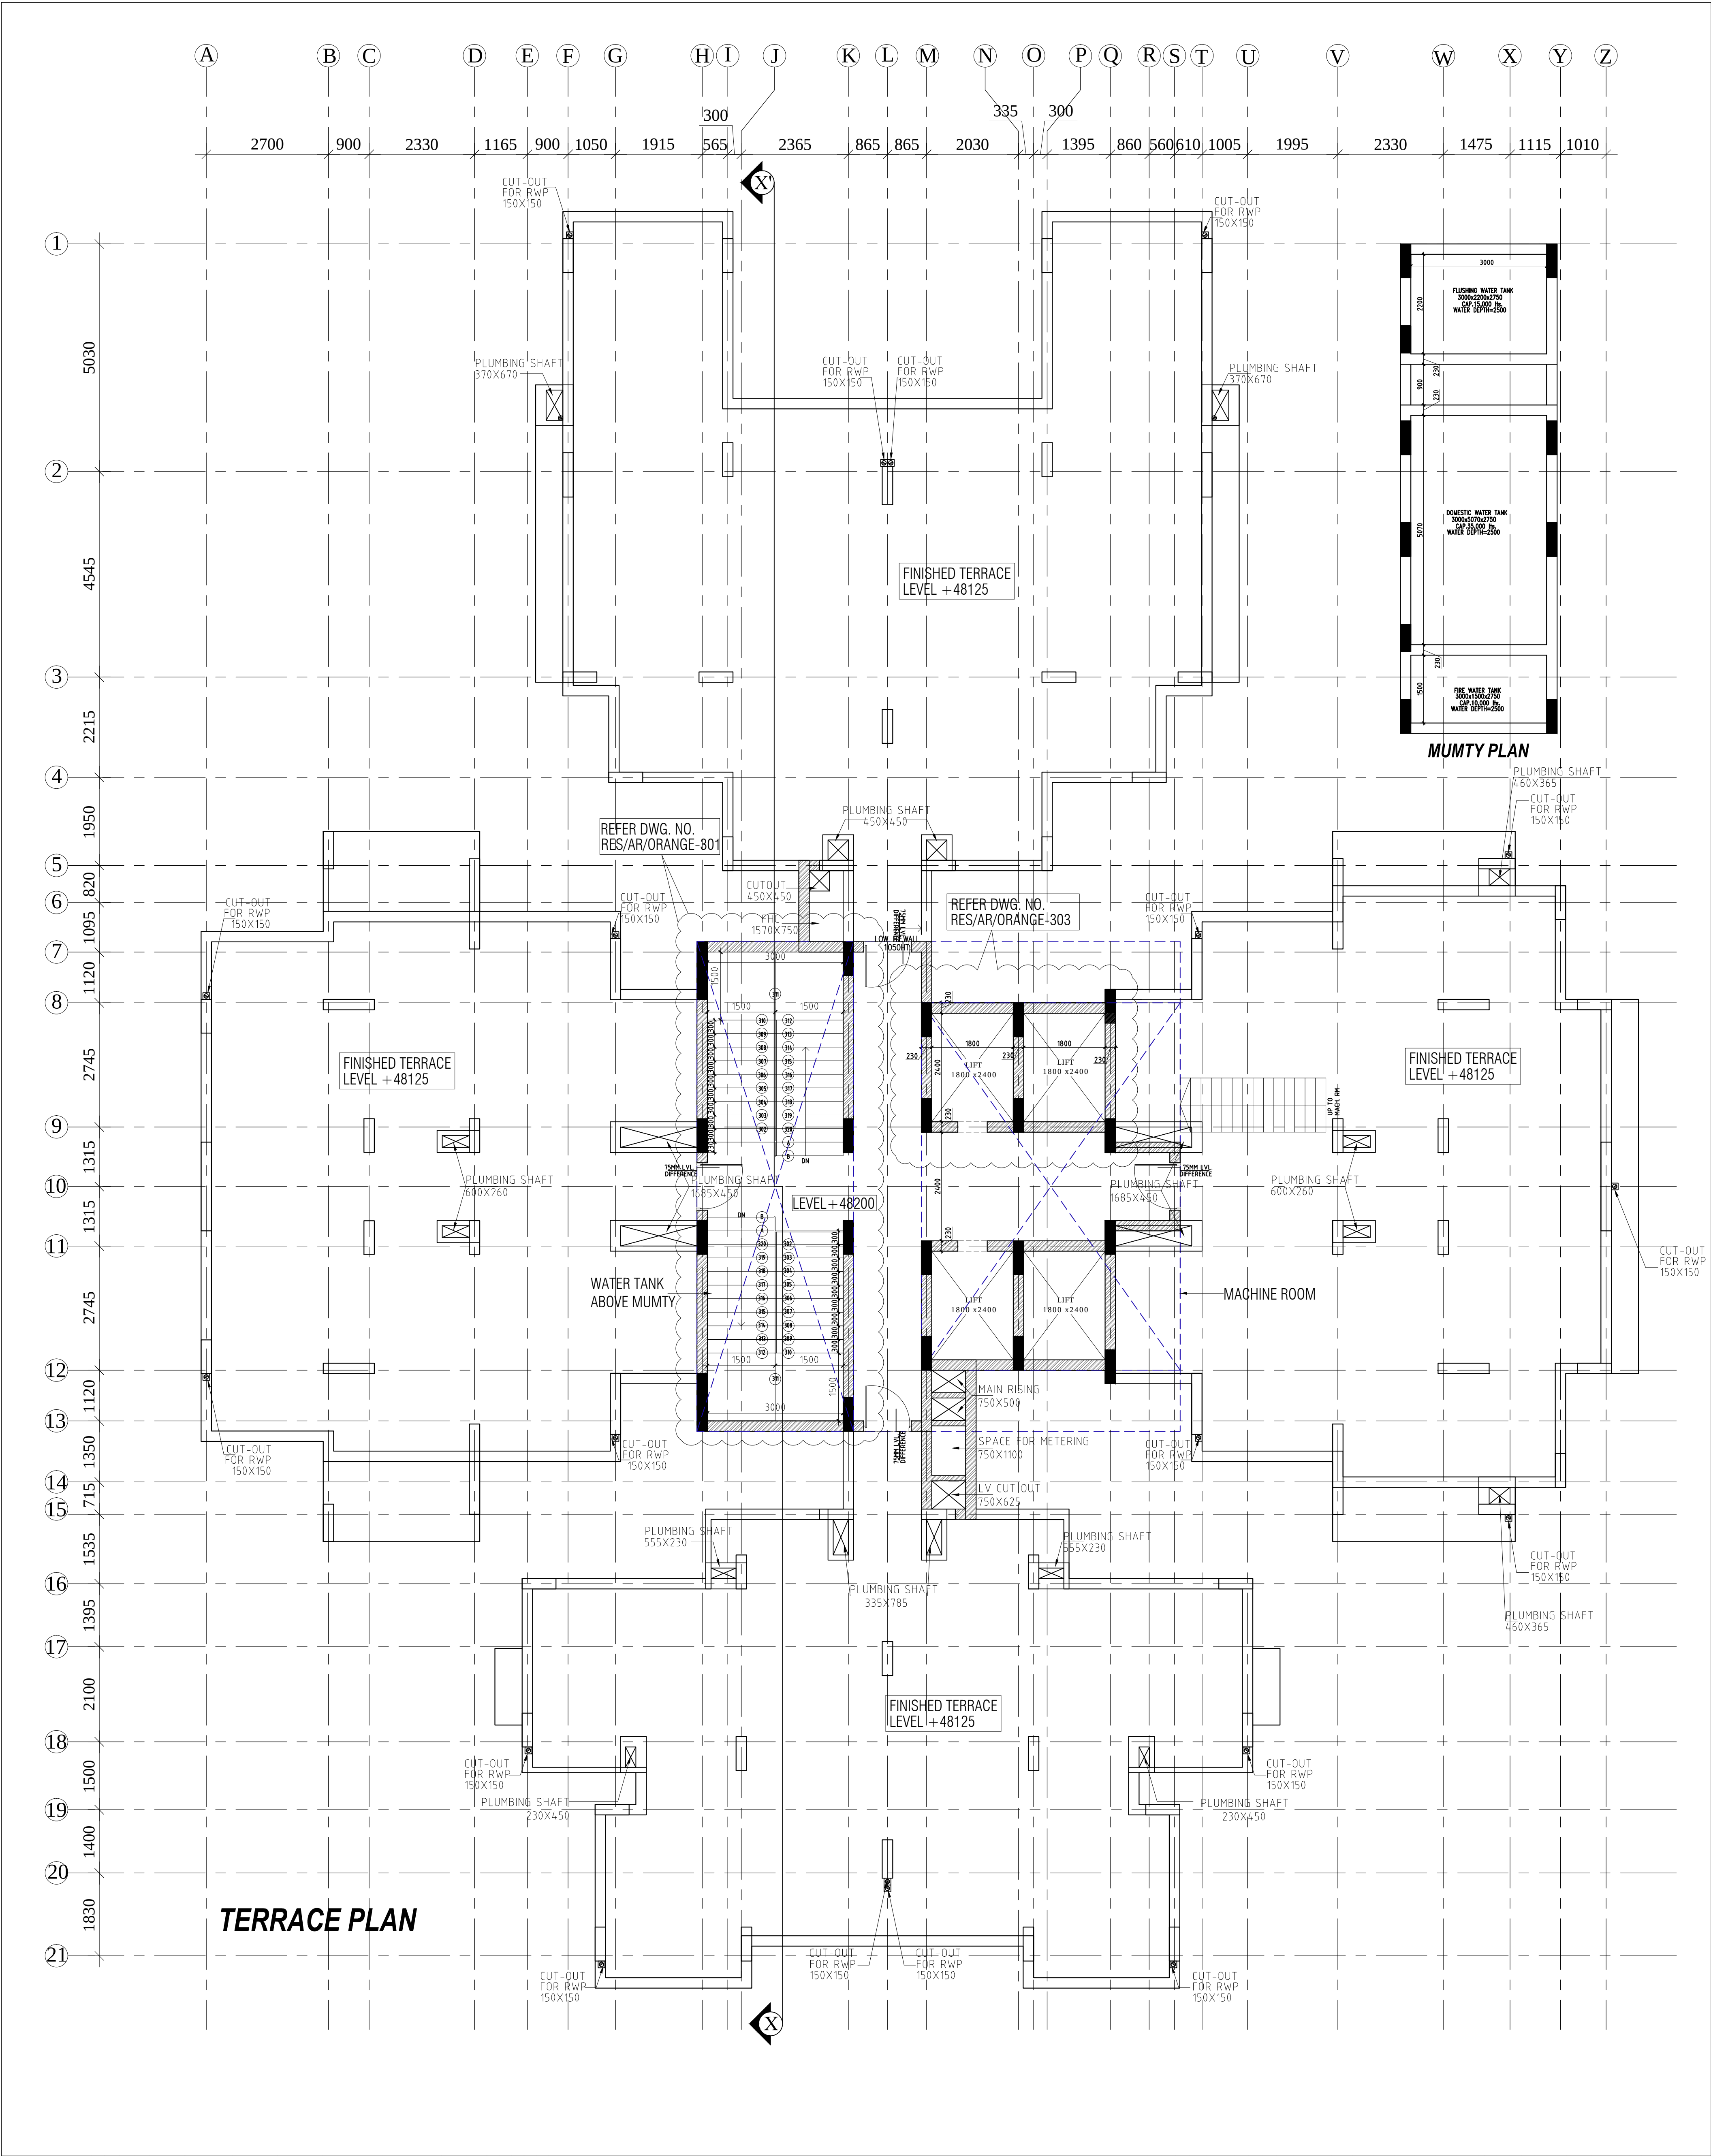

NOTES		SPECIFICATION	
1	DRAWING AND DIMENSIONS ARE ONLY TO BE READ AND NOT SCALED.	1	UNLESS OTHERWISE MENTIONED, ALL DIMENSIONS ARE GIVEN IN MILLIMETERS.
2	THIS DRAWING SHALL BE READ IN CONJUNCTION WITH RELEVANT ARCHITECTURAL, STRUCTURAL, AND SERVICES DRAWINGS.	2	ALL LEVELS GIVEN IN DRAWING ARE WITH REFERENCE TO THE M.S.L. AS BEING SHOWN AT SITE.
3	ANY DISCREPANCY BETWEEN THE ARCHITECTURAL, STRUCTURAL, OR SERVICES DRAWINGS SHALL BE THE RESPONSIBILITY OF THE CLIENT.	3	CONTRACTOR SHALL BE RESPONSIBLE FOR THE DESIGN OF THE SHALE.
IMPORTANT NOTES			
1	SPECIFICATION		
2			
3			
CONSULTANTS		NAME	PHONE NO.
PROJECT MANAGER		PROJECT DESIGN	
STRUCTURE		ARCHITECTURAL DESIGN	
PLUMBING		MECHANICAL SERVICES	
OBJECTIVE OF THIS DRAWING.			
THIS DRAWING IS TO BE READ FOR:			
A	ARCHITECTURAL DESIGN ONLY		
B	LANDSCAPE DESIGN ONLY		
C	MECHANICAL SERVICES DESIGN ONLY		
D	ELECTRICAL DESIGN ONLY		
E	H.V.A.C. DESIGN ONLY		

PURPOSE OF DRAWING		TENDER	
G.F.C.		F.L.O.	
THIS DRAWING HAS TO BE READ IN CONJUNCTION WITH		THIS DRAWING HAS TO BE READ IN CONJUNCTION WITH	
CLIENT - HORIZON BUILDCON PVT.LTD.		CLIENT - HORIZON BUILDCON PVT.LTD.	
PROJECT - HOUSING		PROJECT - HOUSING	
SECTOR-86, NOIDA		SECTOR-86, NOIDA	
SHEET TITLE		SHEET TITLE	
TOWER-C TERRACE LAYOUT F		TOWER-C TERRACE LAYOUT F	
DRG. NO. RES/AR/ORANGE-106		DRG. NO. RES/AR/ORANGE-106	
DATE - 16/04/2013		DATE - 16/04/2013	
SCALE - 1:100		SCALE - 1:100	
DESIGNER - RO		DESIGNER - RO	
CHECKED BY - RO		CHECKED BY - RO	
APPROVED BY - RO		APPROVED BY - RO	
CENTRE OF DESIGN		CENTRE OF DESIGN	
A-57, BAKSHI FLOOR, SHALAKH		A-57, BAKSHI FLOOR, SHALAKH	
NARAYAN VIHAR, NEW DELHI		NARAYAN VIHAR, NEW DELHI	
TELEPHONE: 011-46574988		TELEPHONE: 011-46574988	