




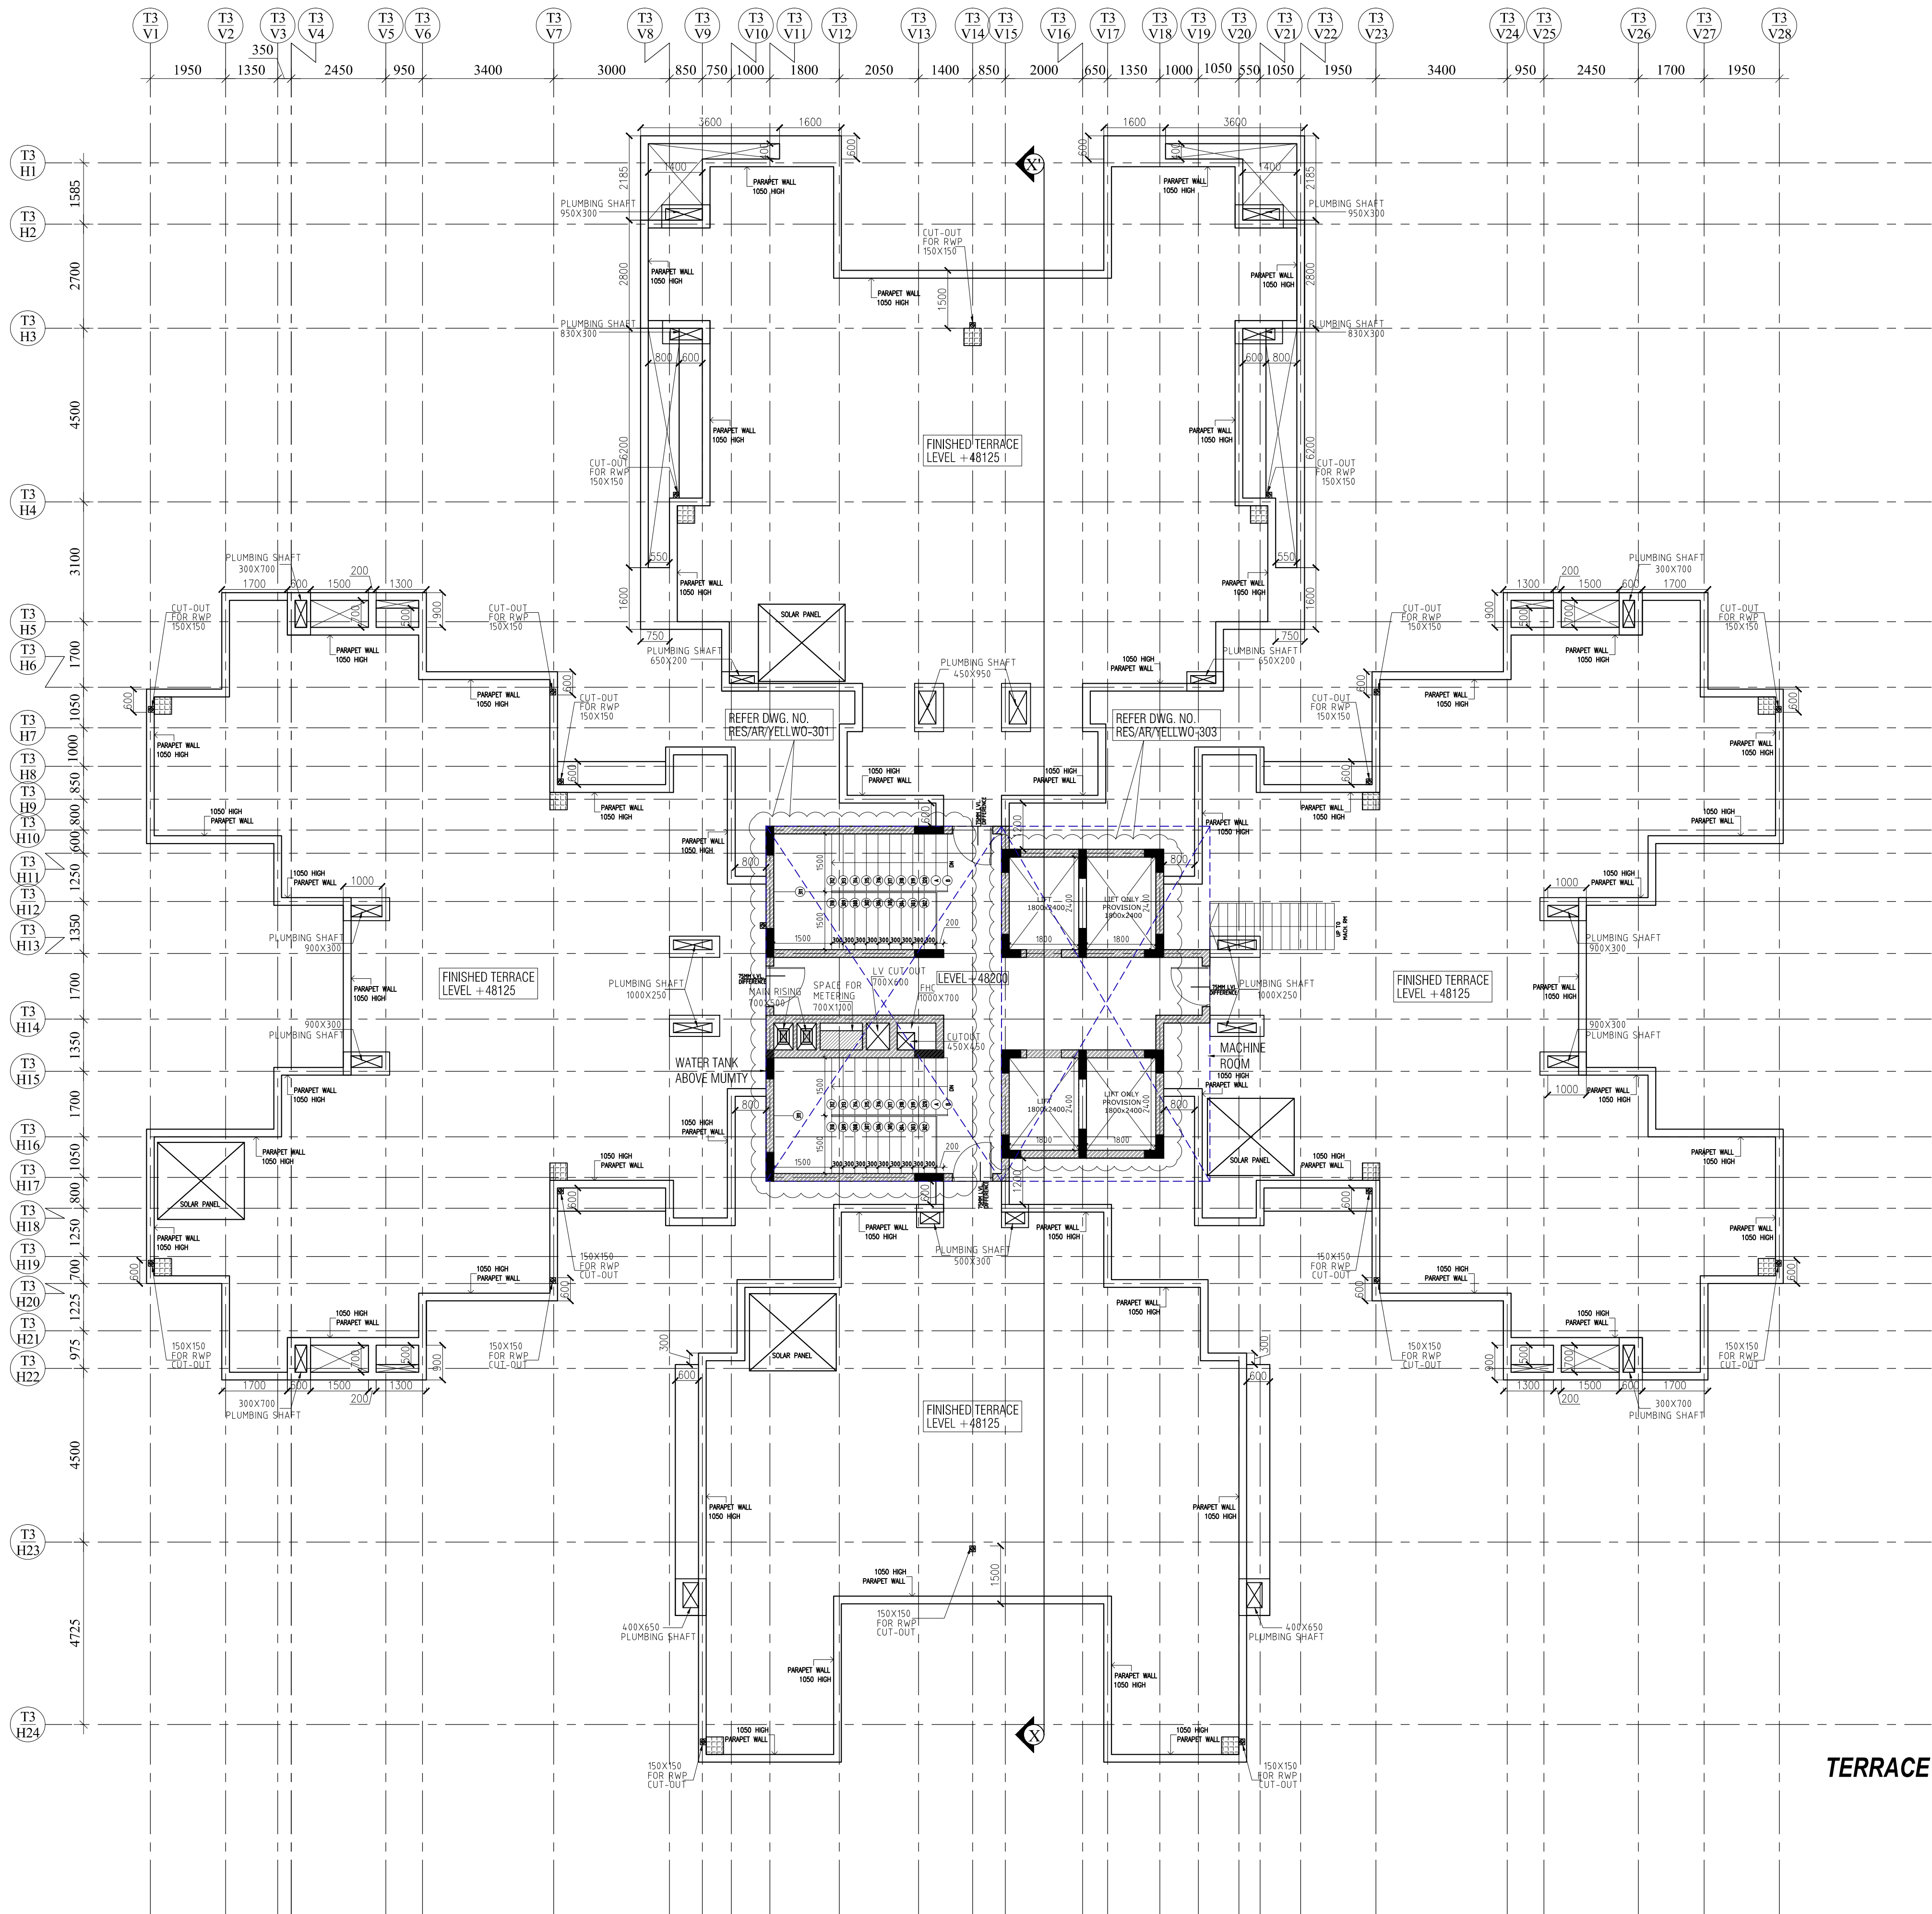

TERRACE PLAN

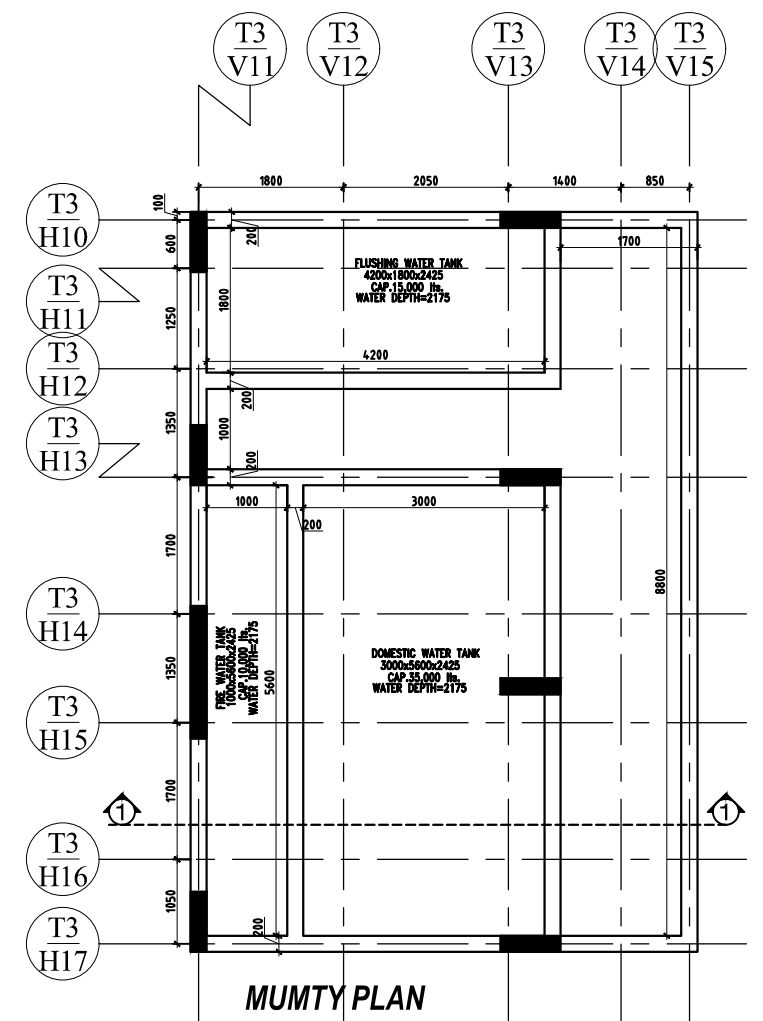

MUMTY PLAN

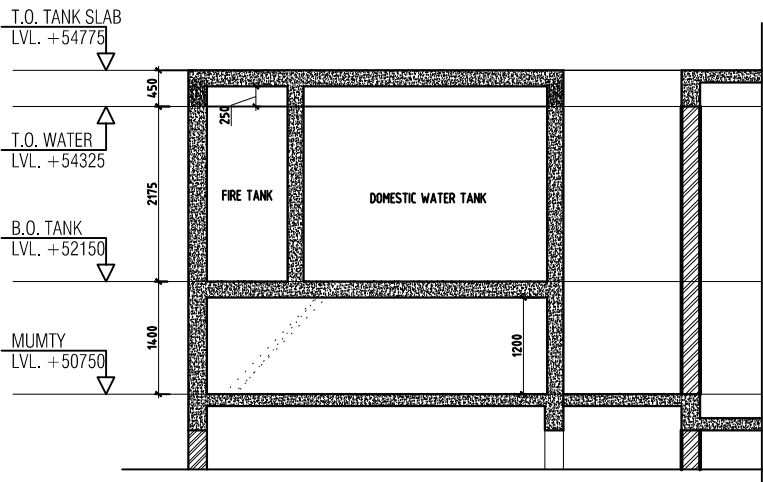

SECTION AT 1-1

NOTES

1. DRAWING AND DIMENSIONS ARE ONLY TO BE READ AND NOT SCALED.

2. UNLESS OTHERWISE MENTIONED, ALL DIMENSIONS ARE GIVEN IN MILLIMETERS.

3. THIS DRAWING SHALL BE READ IN CONJUNCTION WITH RELEVANT ARCHITECTURAL, STRUCTURAL, AND SERVICES DRAWINGS.

4. ALL LEVELS GIVEN IN DRAWING ARE WITH REFERENCE TO THE M.S.L. AS BENCHMARKED AT SITE.

5. ANY DISCREPANCY BETWEEN THE ARCHITECTURAL/STRUCTURAL OR SERVICES DRAWINGS MUST BE BROUGHT TO THE ATTENTION OF THE ARCHITECT BY THE CONTRACTOR OR PROJECT MANAGER, BEFORE EXECUTION OF THE SAME.

IMPORTANT NOTES

1. SPECIFICATION

2.

3.

CONSULTANTS	NAME	PHONE NO.
PROJECT MANAGER	KONCEPT DESIGN	
STRUCTURE	KONCEPT DESIGN	
PLUMBING	KONCEPT DESIGN	
ELECTRICAL	MR. SHEEP SODHI	
H.V.A.C		
LANDSCAPE	MR. MOHIT KJ	

OBJECTIVE OF THIS DRAWING

A. THIS DRAWING TO BE READ FOR:

ARCHITECTURAL DETAIL ONLY

A1

A2

A3

B. THIS DRAWING NOT TO BE READ FOR:

LAYOUT PLAN

B1

B2

B3

KEY PLAN

REVNO.	REVISION	DATE
1		16.08.13

PURPOSE OF DRAWING

G.P.C.

F.I.O.

TENDER

THIS DRAWING HAS TO BE READ IN CONJUNCTION WITH DRG. NO.

RES-AR-01

RES-AR-02

RES-AR-03

CLIENT

HORIZON BUILDCON PVT.LTD.

PROJECT

HOUSING SECTOR-B6, NOIDA

SHEET TITLE

TOWER-D TERRACE FLOOR PL

DRG. NO.

RES/AR/YELLOW-107

DATE

16/08/2013

SCALE

1:100

CHECKED BY

POHMAN

ARCHITECT

RO

GENRE OF DESIGN

ARCHITECTURE MASTER PLANNING & INTERIOR DESIGN

A-10: BASEMENT FLOOR SHOWN

MAJOR ROAD, NEW DELHI

TELEPHONE: 011-4501-4884