



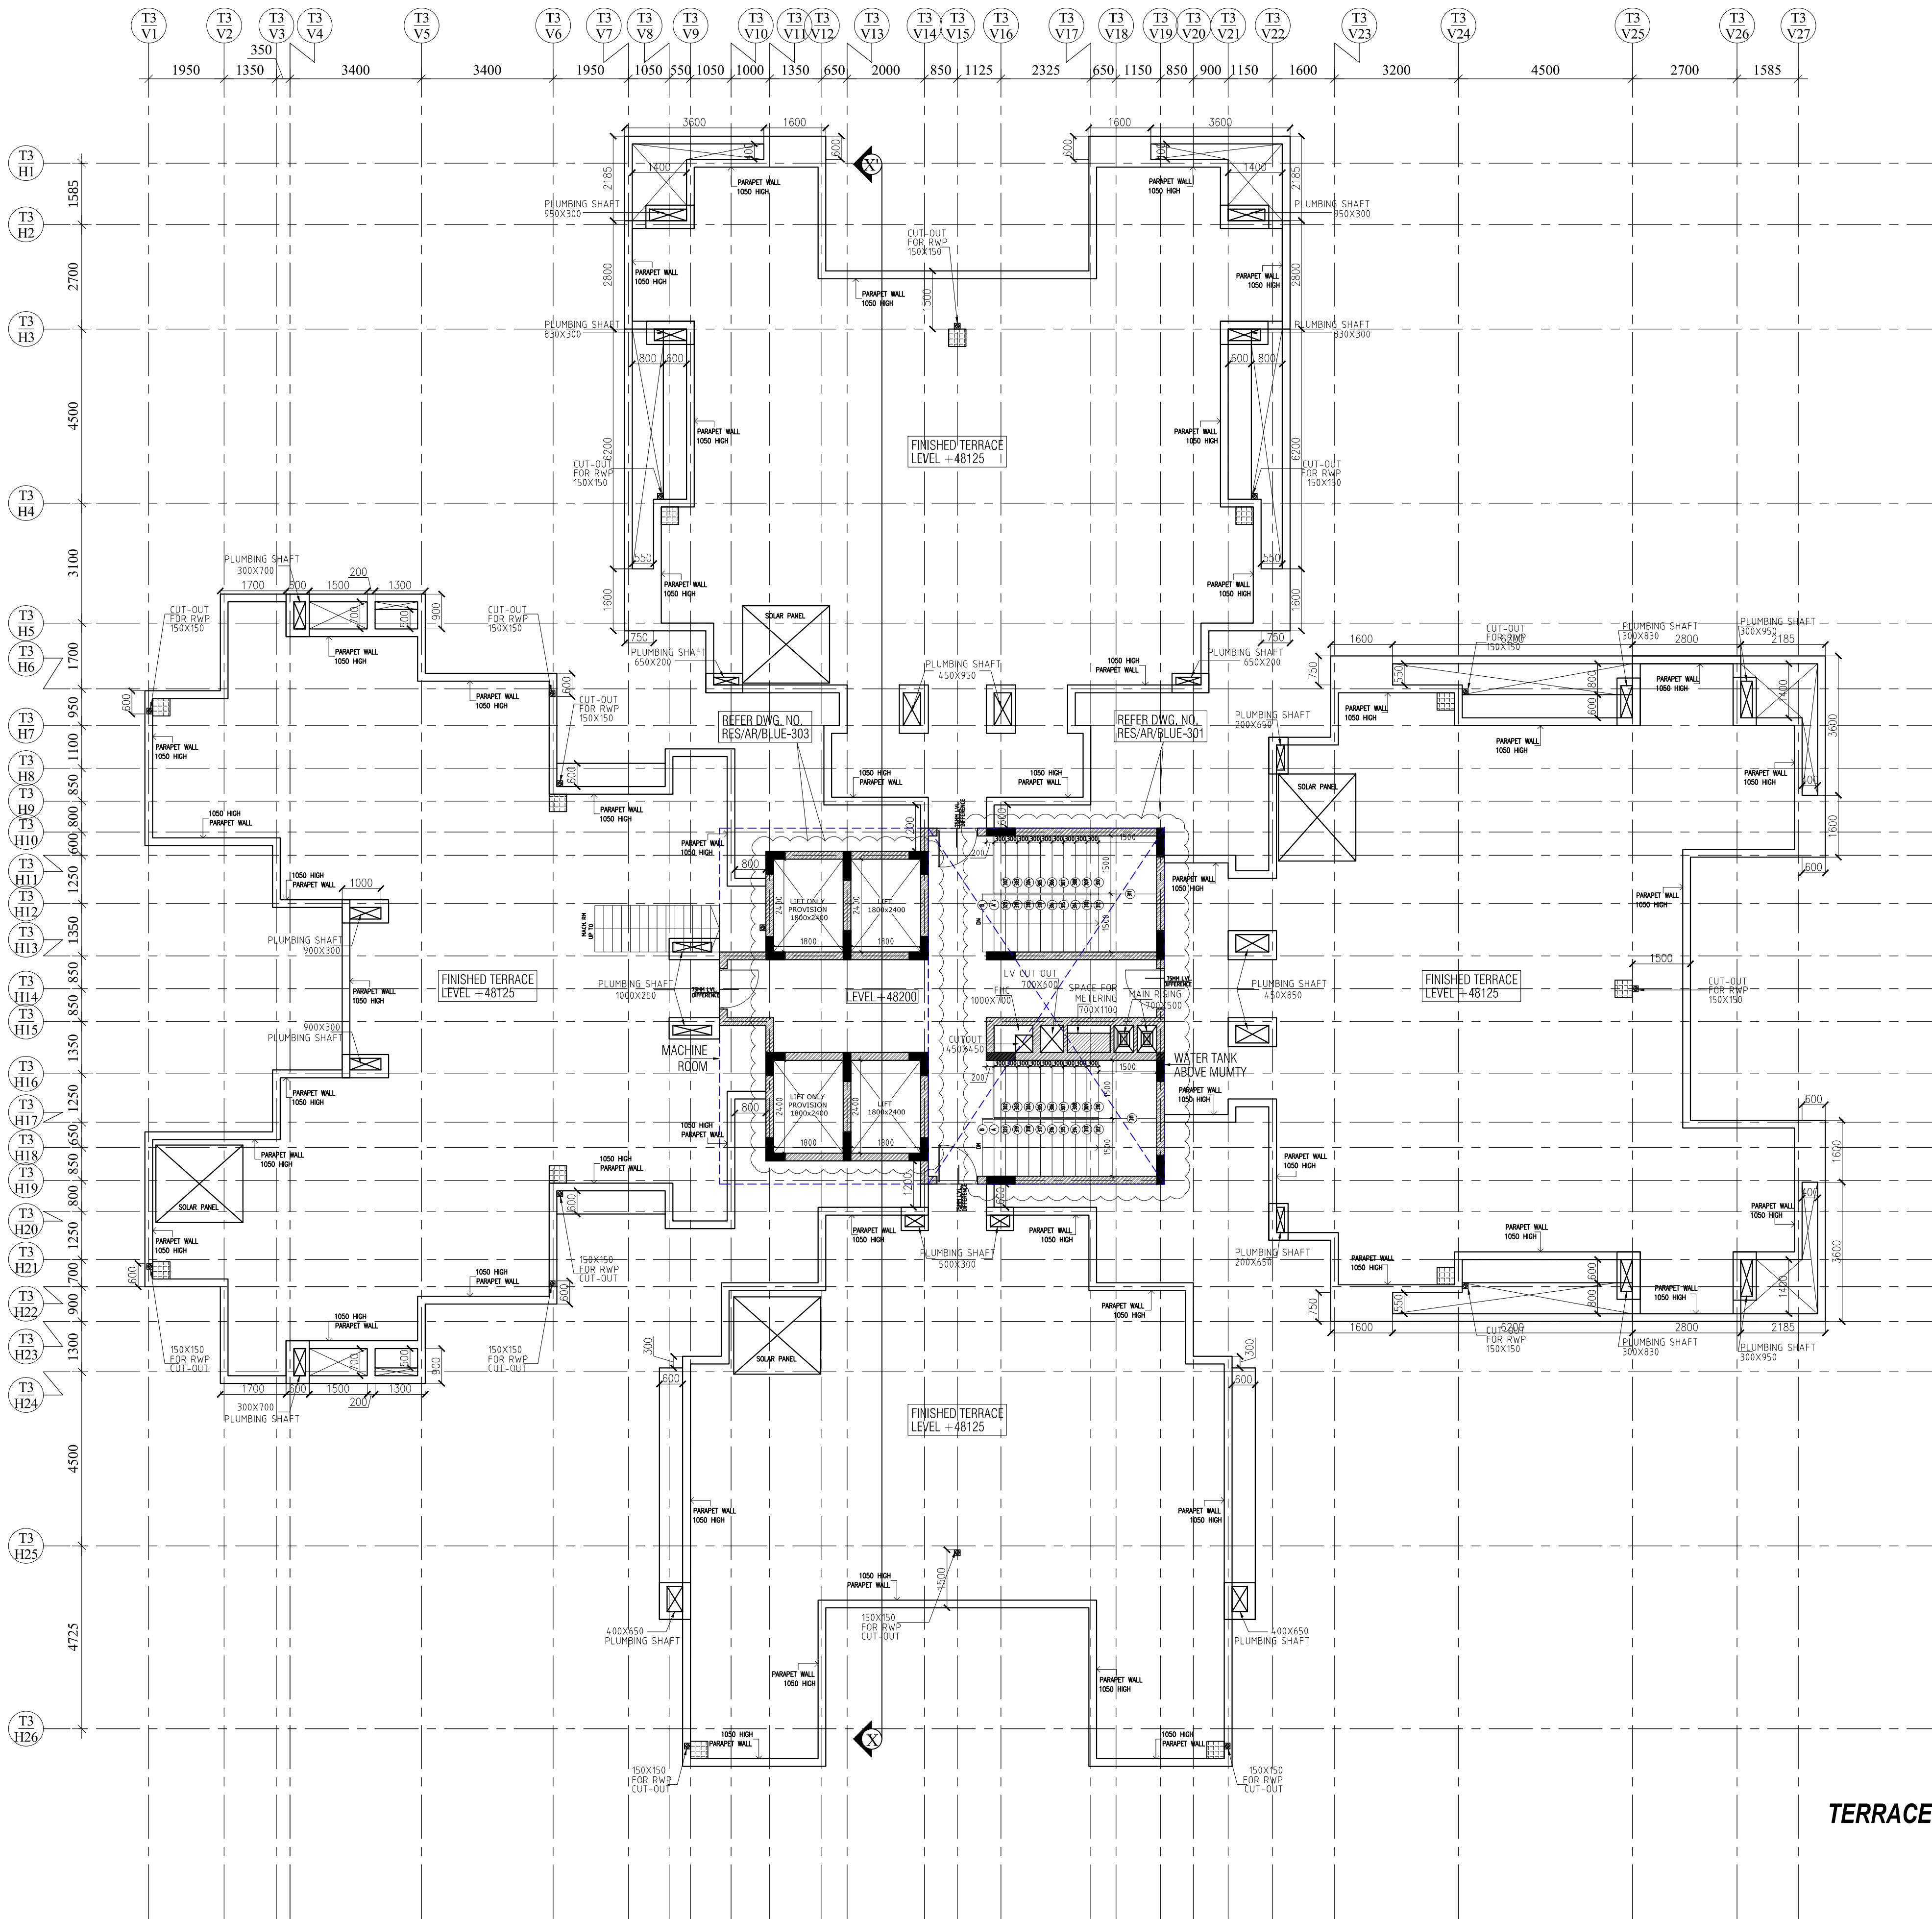

TERRACE PLAN

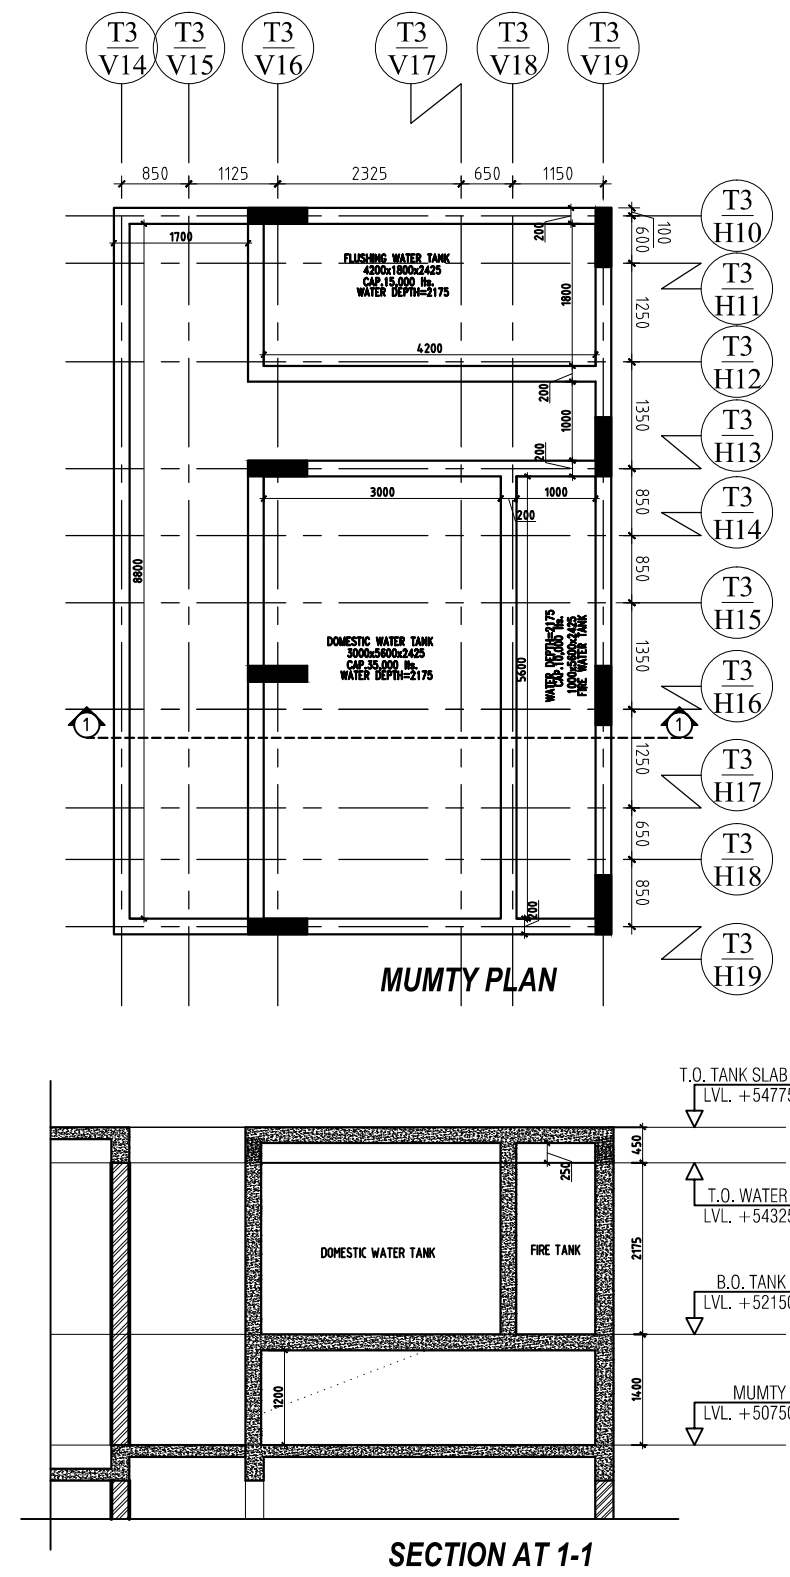

NOTES

1. DRAWING AND DIMENSIONS ARE ONLY TO BE READ AND NOT TO SCALE.

2. UNLESS OTHERWISE SPECIFIED, ALL DIMENSIONS ARE GIVEN IN METERS.

3. THIS DRAWING SHALL BE READ IN CONJUNCTION WITH RELEVANT ARCHITECTURAL, STRUCTURAL, AND SERVICES DRAWINGS.

4. ALL LEVELS GIVEN IN DRAWING ARE WITH REFERENCE TO THE M.S.L. AS BENCHMARKED AT SITE.

5. ANY DISCREPANCY BETWEEN THE ARCHITECTURAL, STRUCTURAL, OR SERVICES DRAWINGS MUST BE BROUGHT TO THE ATTENTION OF THE ARCHITECT BY THE CONTRACTOR OR PROJECT MANAGER, BEFORE EXECUTION OF THE SAME.

IMPORTANT NOTES

1. SPECIFICATION

2.

3.

CONSULTANTS

NAME	PHONE NO.
PROJECT MANAGER	
STRUCTURE	CONCEPT DESIGN
PLUMBING	ARCHITECT PROJECTS
ELECTRICAL	MR. SURESH SUNDH
M/F.A.C.	
LANDSCAPE	MR. SHRIHARAJ

OBJECTIVE OF THIS DRAWING

A. THIS DRAWING TO BE READ FOR:

A1. ARCHITECTURAL DETAIL ONLY

A2.

A3.

B. THIS DRAWING NOT TO BE READ FOR:

B1. LAYOUT PLAN

B2.

B3.

KEY PLAN

PURPOSE OF DRAWING

C.F.C. F.I.O. TENDER

THIS DRAWING HAS TO BE READ IN CONJUNCTION WITH DRG. NO.

RES-AR-01 RES-AR-02 RES-AR-03

CLIENT: HORIZON BUILDCON PVT.LTD.

PROJECT

HOUSING

SECTOR-86, NOIDA

SHEET TITLE: TOWER-F TERRACE FLOOR PL

DRG. NO.

RES/AR/BLUE-107

DATE: 16/08/2013 REV. NO. NORTH

SCALE: 1:100

DEALT: R0

CHECKED BY: P. CHANDAN ARCHITECTS

GENRE OF DESIGN: ARCHITECTURE, MASTER PLANNING & INTERIOR DESIGN

4-57, ANAND VIHAR, GATEWAY, NEW DELHI-110016

TELEPHONE: 011-46024668