


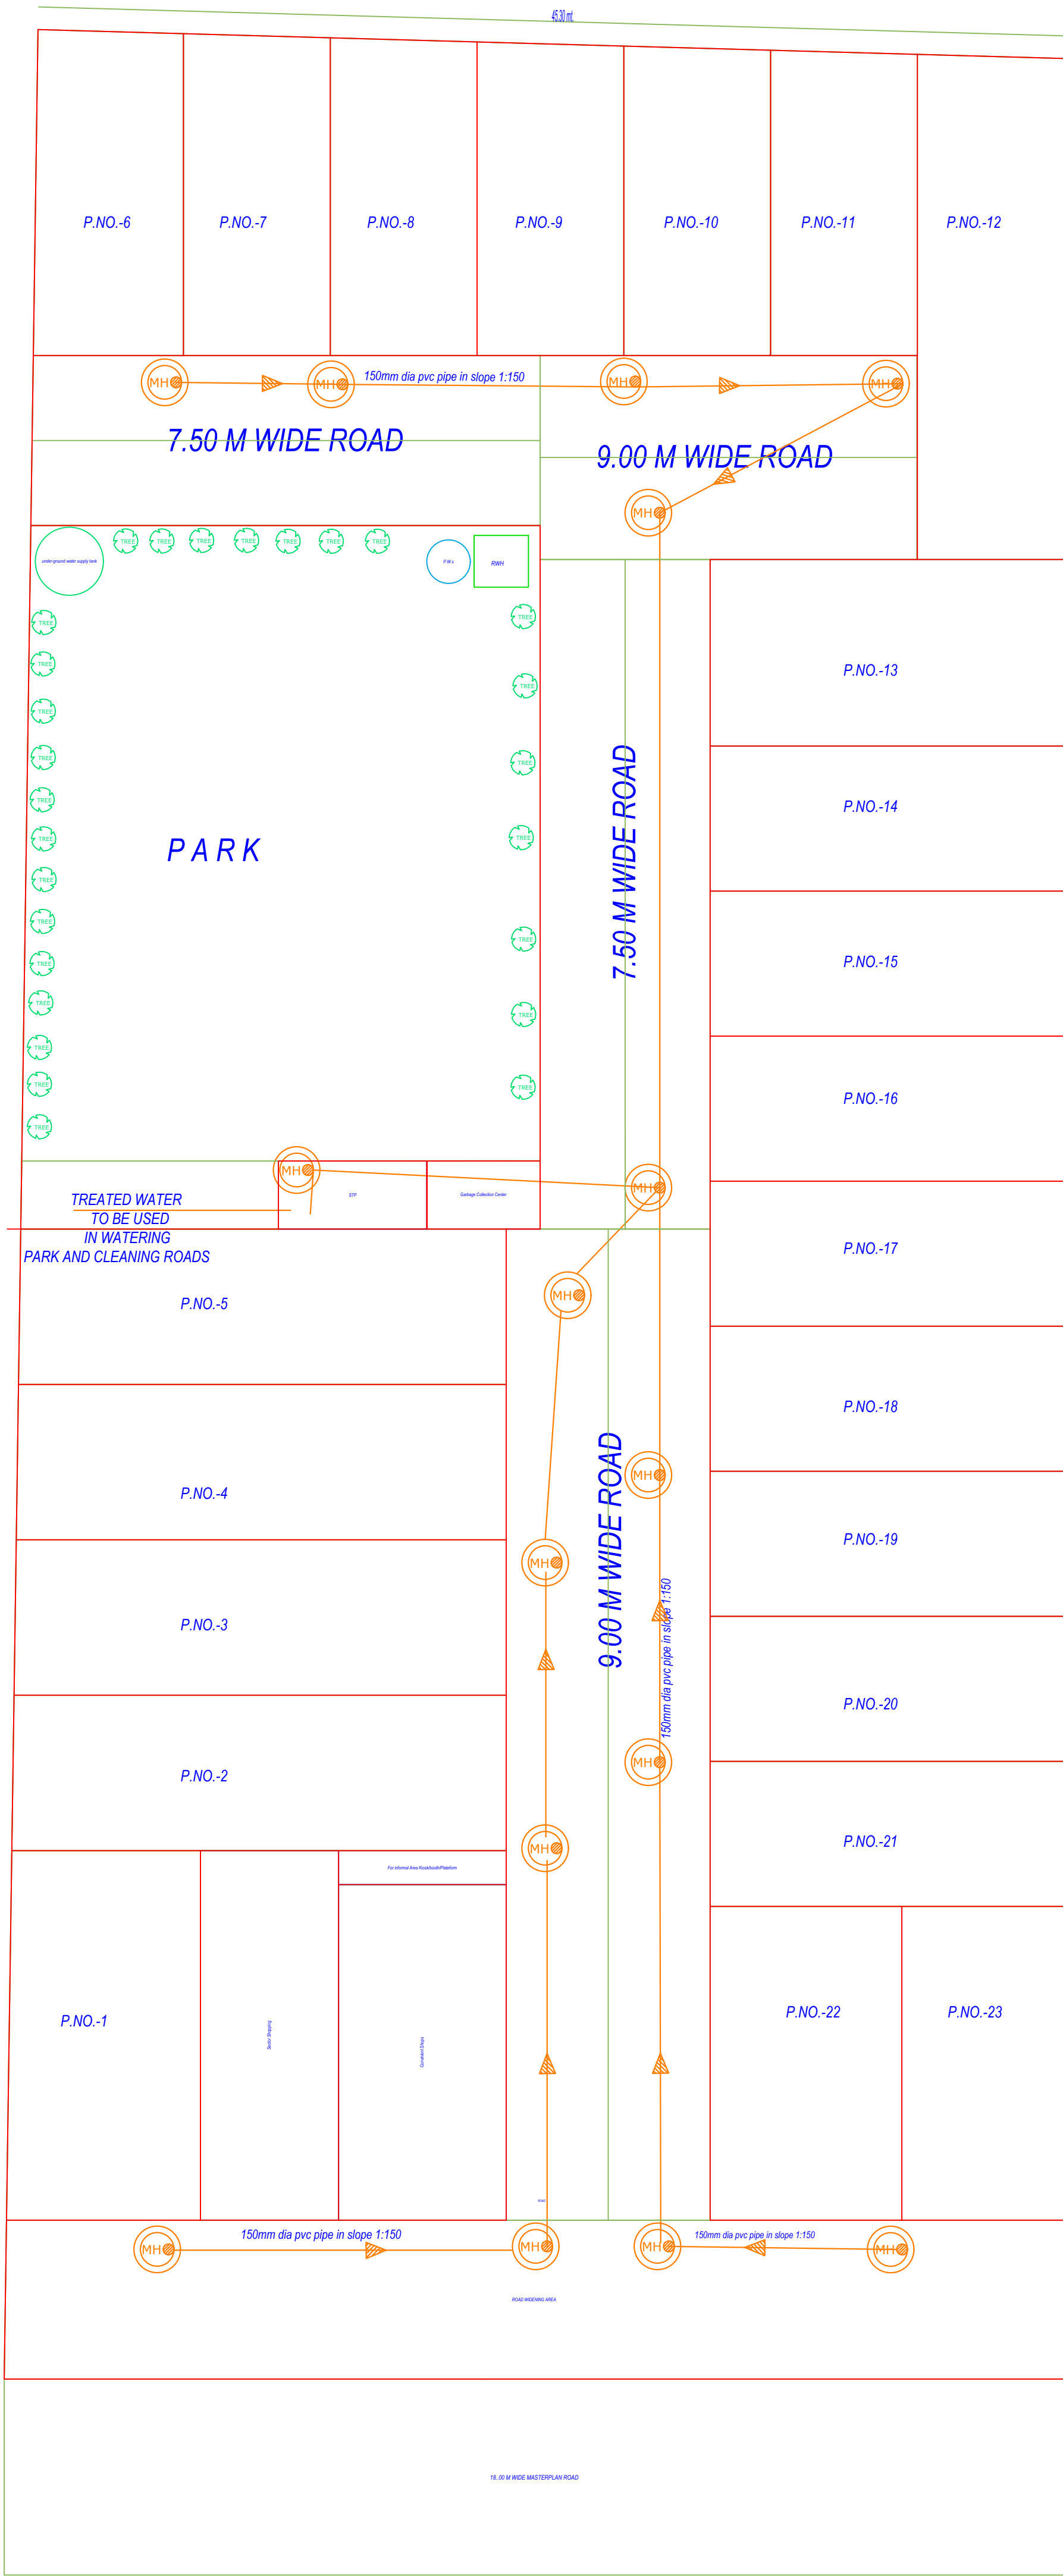

SEWAGE PLAN



SEWER MAIN-HOLE



SEWER LINE

RAIN WATER MAINHOLE LOCATION




RAIN WATER MAIN-HOLE




RAIN WATER LINE



DRAIN

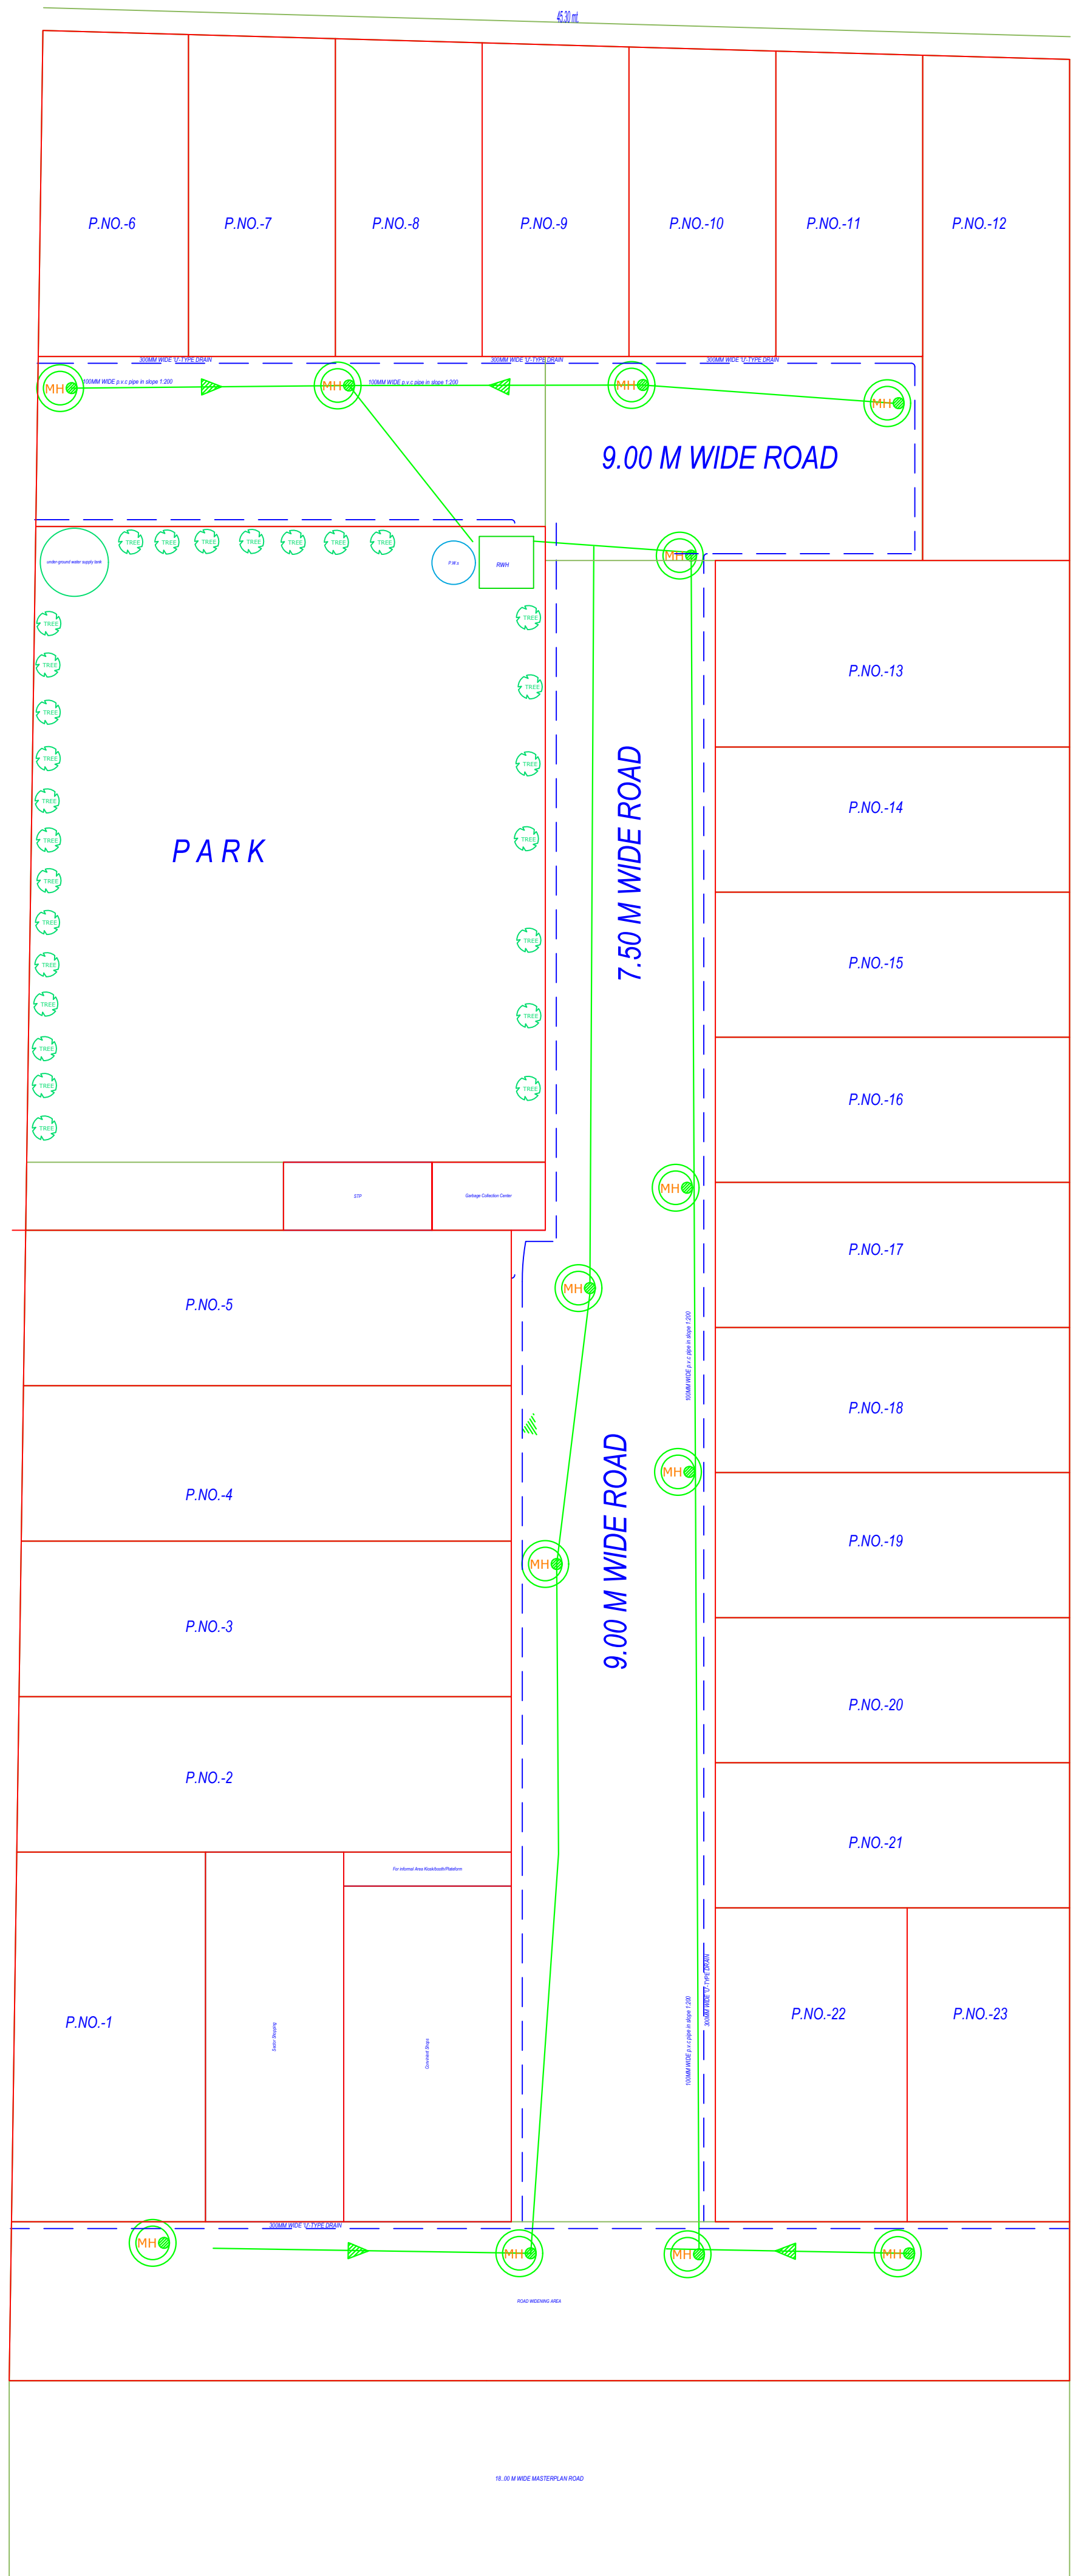



WATER SUPPLY PLAN

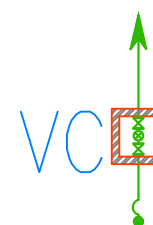

VALVE CHAMBER



WATER SUPPLY LINE

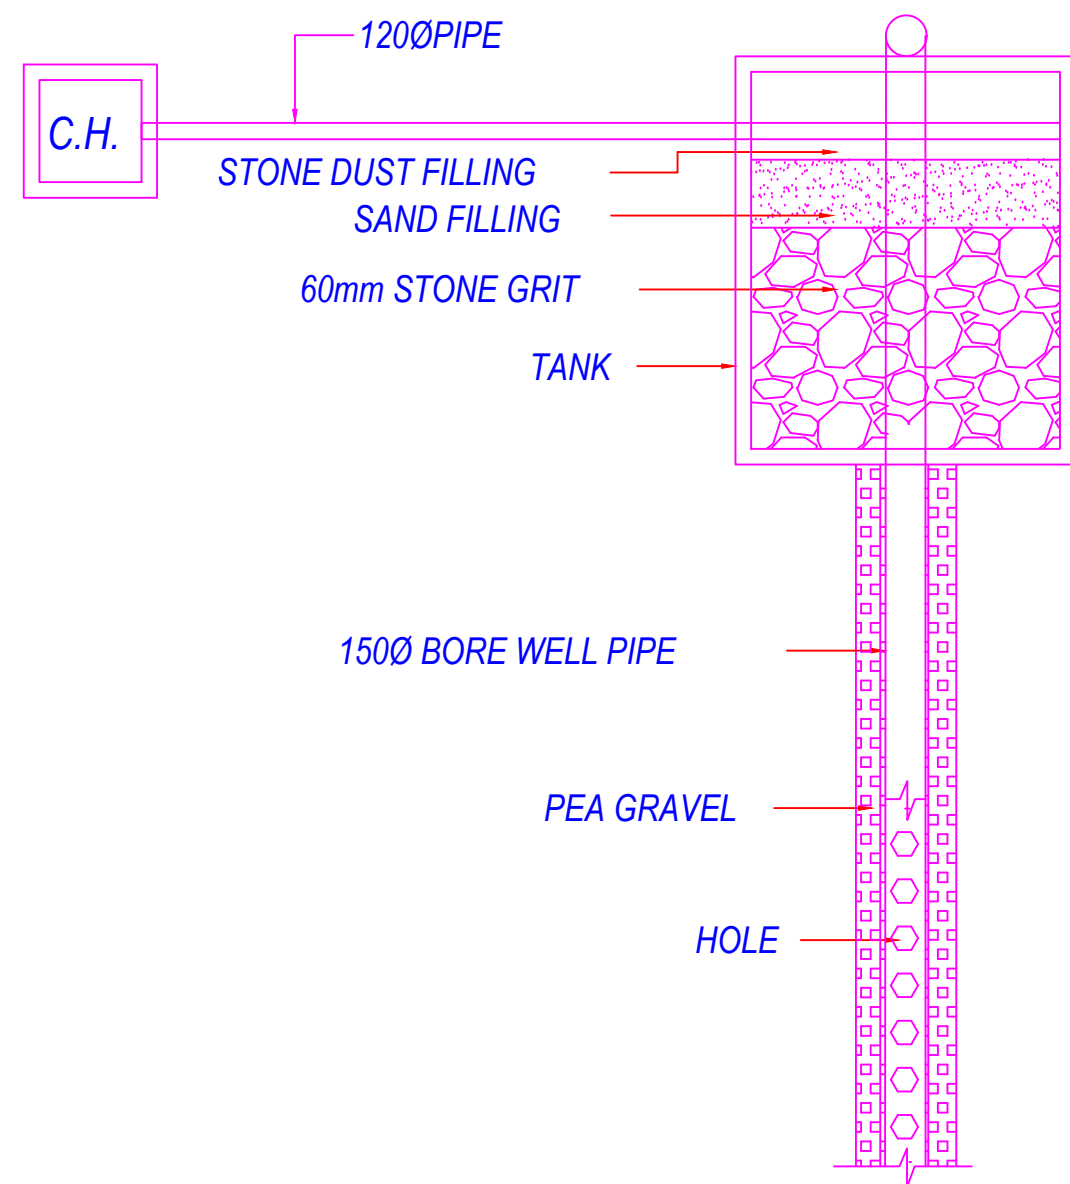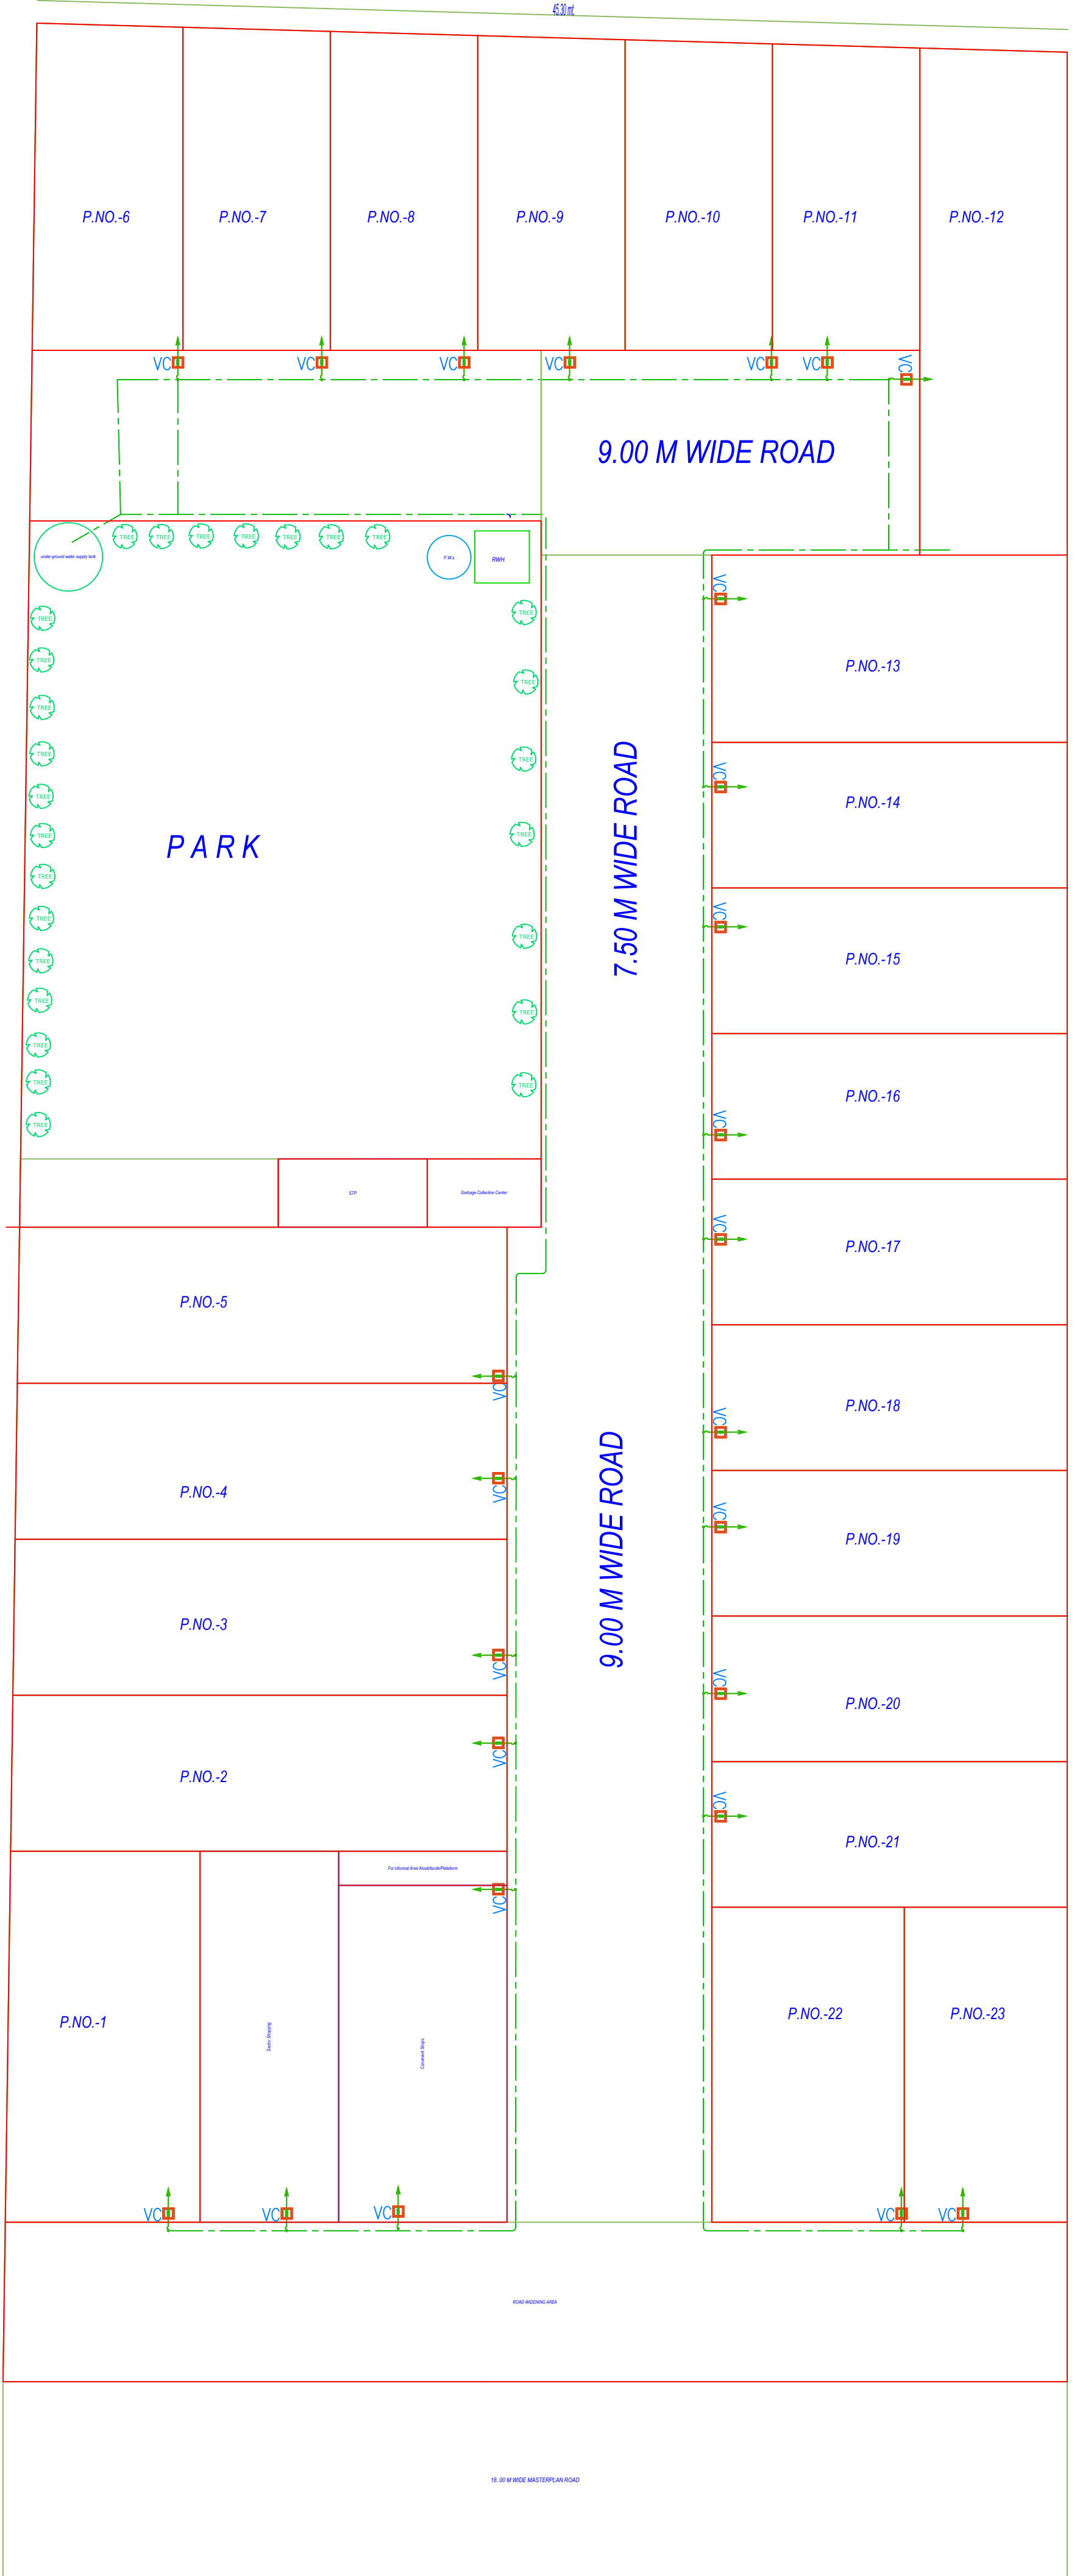

X-SECTION OF RAIN WATER HARVESTING PIT
SCALE: N.T.S.