


SECTOR 4 RGN

UP RERA PRJ13396

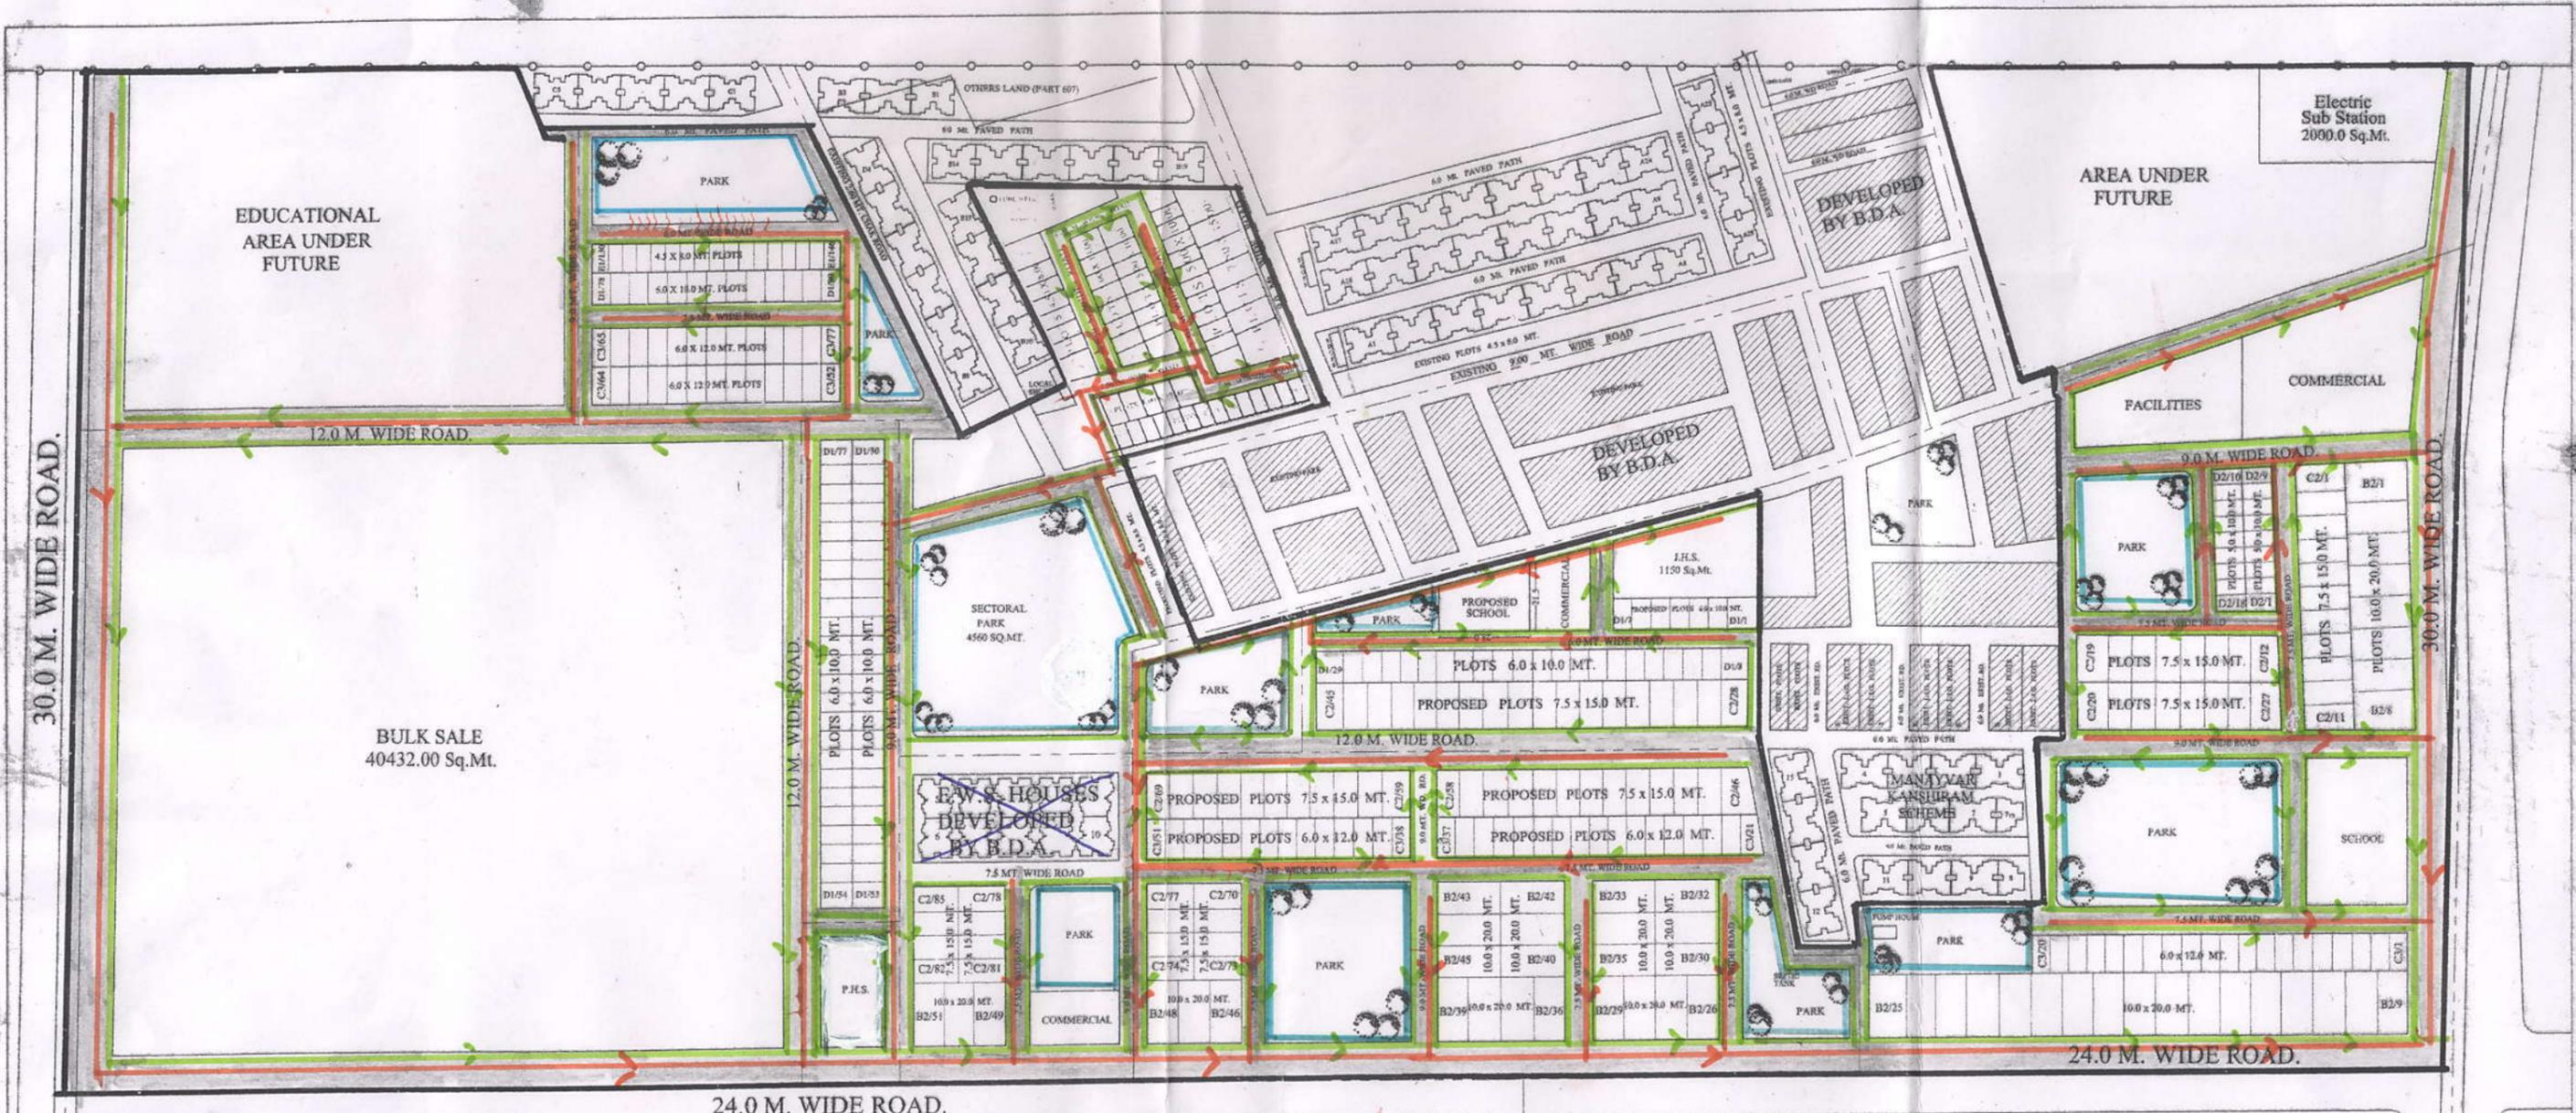

ROAD

DRAIN

SEWER

PARK

BAREILLY DEVELOPMENT AUTHORITY



AREA STATEMENT:

AREA UNDER SECTOR	243343.00 Sq.Mt.
AREA RESERVED FOR FUTURE	64836.00 Sq.Mt.
AREA ALREADY DEVELOPED	96089.00 Sq.Mt.
NET AREA UNDER SCHEME	82418.00 Sq.Mt.
AREA UNDER PLOTS	31974.00 Sq.Mt.
AREA UNDER COMMERCIAL	3633.00 Sq.Mt.
AREA UNDER EDUCATIONAL	3345.00 Sq.Mt.
AREA UNDER ROAD	29420.00 Sq.Mt.
AREA UNDER PARK	12730.00 Sq.Mt.
AREA UNDER FACILITIES	1316.00 Sq.Mt.

PROPERTY DETAIL:

B2 PLOTS 10.0 x 20.0 MT	51 Nos.
C2 PLOTS 7.50 x 15.0 MT	85 Nos.
C3 PLOTS 6.00 x 12.0 MT	77 Nos.
D1 PLOTS 6.00 x 10.0 MT	90 Nos.
D2 PLOTS 5.00 x 10.0 MT	18 Nos.
E1 PLOTS 4.50 x 9.0 MT	17 Nos.
TOTAL NOS.	338 Nos.

REVISED LAYOUT PLAN FOR SECTOR-4 RAMGANGA NAGAR.

SCALE:	DATED:	NORTH:
1:1000	15-10-10	

DRAWN BY : PREETI SAGAR

A.T.P. (ANISH SHIVPURI)
SEC. (M.S. KAMALI)
V.C. (G.P.SAGAR)

जितेन्द्र कुमार गुप्ता
अवर अभियन्ता

13/04/10