



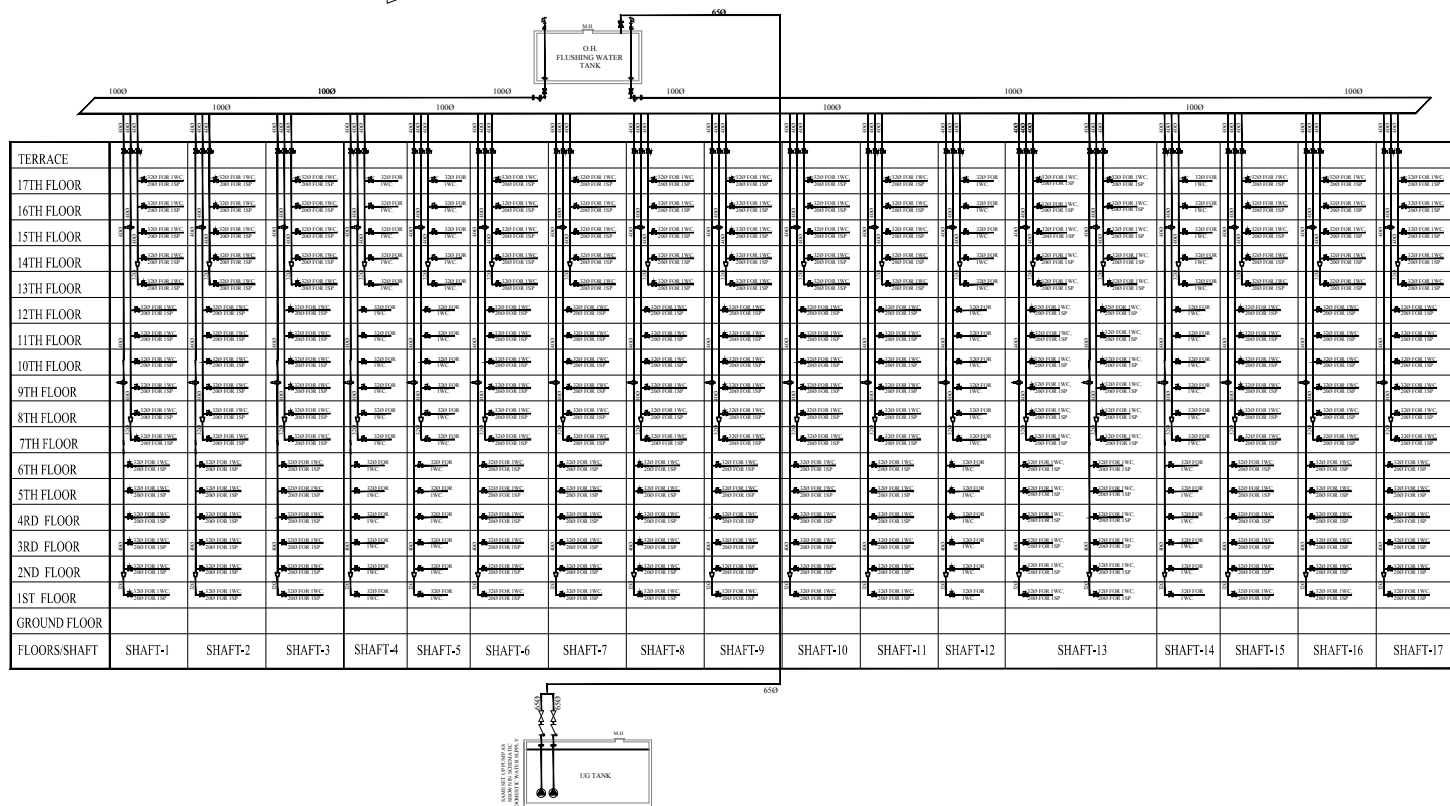

'B' WING FLUSHING WATER SUPPLY SCHEMATIC LAYOUT

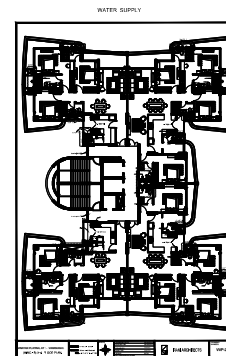


GENERAL NOTES
1. ANY DISCREPANCIES AND/OR SPECIFICATIONS MUST BE BROUGHT TO THE NOTICE OF ARCHITECTS BEFORE THE START OF CONSTRUCTION.
2. ALL DIMENSIONS ARE IN MILLIMETERS UNLESS OTHERWISE SPECIFIED AND ALL LEVELS INDICATED IN METERS.
3. DRAWING NOT TO BE SCALED. WRITTEN DIMENSIONS TO BE FOLLOWED.
4. THIS DRAWING HAS TO BE READ IN CONJUNCTION WITH RESPECTIVE CONSULTANT'S DRAWINGS.
5. SPOT DETAILS GIVEN TO LARGER SCALE SHALL SUPERSEDES GENERAL DRAWINGS AT SMALLER SCALES.
6. WALL THICKNESS & STRUCTURAL THICKNESS SHALL BE CONFORMED BY ARCHITECT.


LEGEND	
	FLUSHING WATER SUPPLY PIPE
	REDUCER
	BALL VALVE
	BUTTERFLY VALVE
	AIR RELIEVING VALVE
	NON RETURN VALVE
	GATE VALVE
	WATER SUPPLY PUMP
	Y-STRAINER
	PRESSURE REDUCING VALVE

REVISIONS:-			
NO.	DATE	DESCRIPTION	BY

NORTH						
CLIENT:-						
PROJECT:-						
ARCHITECT:-						
TITLE:-						
"B" WING FLUSHING WATER SUPPLY SCHEMATIC LAYOUT						
						
HYDROTECH CONSULTANT						
WATER SUPPLY, DRAINAGE SYSTEM, FIRE FIGHTING, ALL BUILDING SERVICES						
NO.	REV.					
01	P.K.	20.12.2023	N.T.S.	HC-120		
APP.	P.K.	20.12.2023	NO	REV.		
DATE						

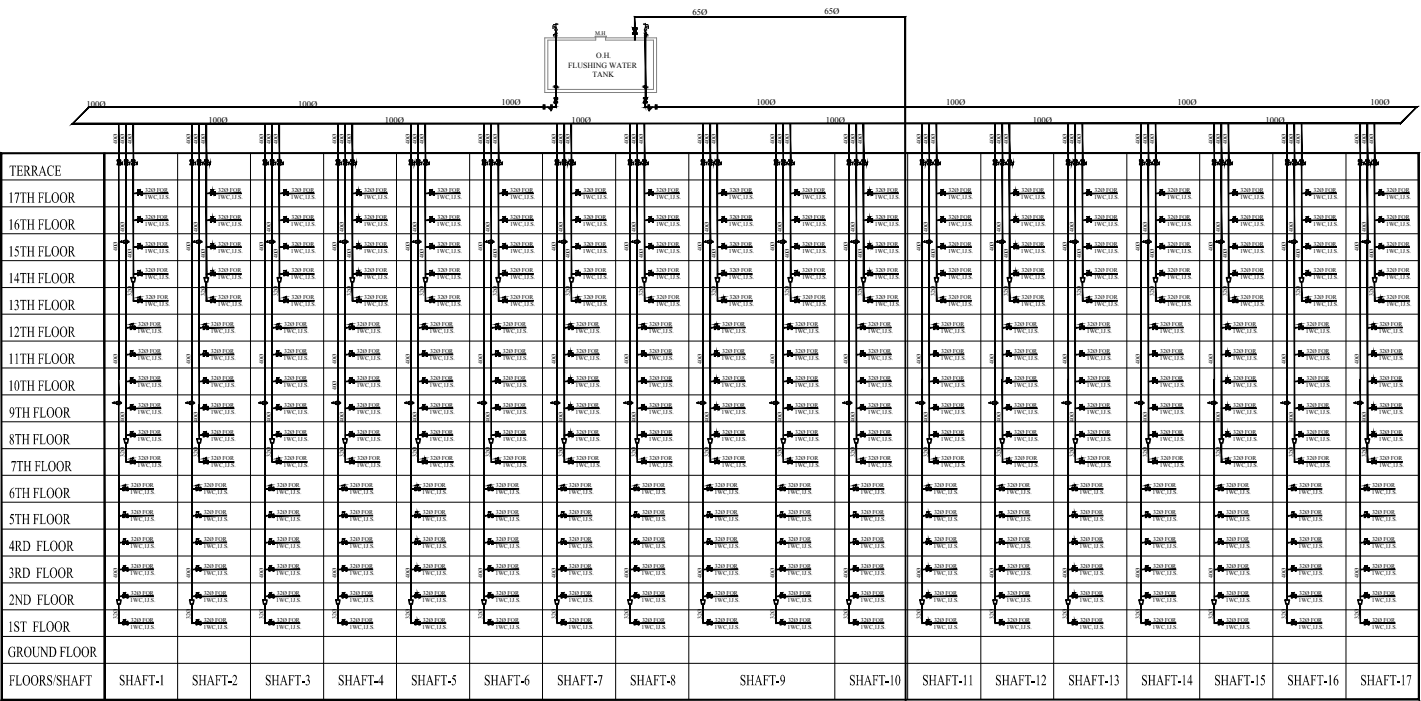

'C' WING
FLUSHING WATER SUPPLY
SCHEMATIC LAYOUT

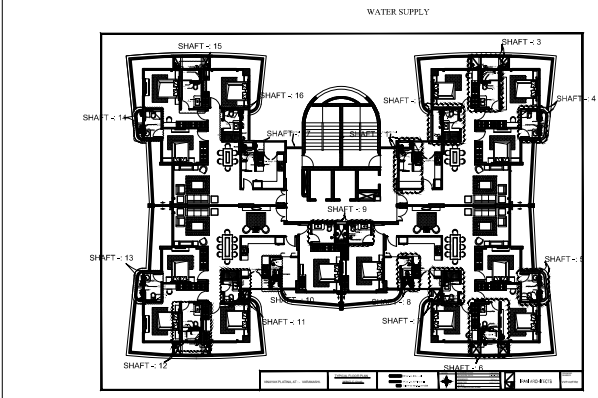

GENERAL NOTES
1. ANY DISCREPANCIES AND/OR SPECIFICATIONS MUST BE BROUGHT TO THE NOTICE OF ARCHITECTS BEFORE THE START OF CONSTRUCTION.
2. ALL DIMENSIONS ARE IN MILLIMETERS UNLESS OTHERWISE SPECIFIED AND ALL LEVELS INDICATED IN METERS.
3. DRAWING NOT TO BE SCALED. WRITTEN DIMENSIONS TO BE FOLLOWED.
4. THIS DRAWING HAS TO BE READ IN CONJUNCTION WITH RESPECTIVE CONSULTANT'S DRAWING.
5. SPOT DETAILS GIVEN TO LARGER SCALE SHALL SUPERSEDES GENERAL DRAWINGS AT SMALLER SCALES.
6. WALL THICKNESS & STRUCTURAL THICKNESS SHALL BE CONFORMED BY ARCHITECT.

LEGEND	
	FLUSHING WATER SUPPLY PIPE
	REDUCER
	BALL VALVE
	BUTTERFLY VALVE
	AIR RELIEVING VALVE
	NON RETURN VALVE
	GATE VALVE
	WATER SUPPLY PUMP
	Y-STRAINER
	PRESSURE REDUCING VALVE

REVISIONS:-	
NO.	DESCRIPTION
1	
2	
3	
4	
5	

CLIENT:-
PROJECT:-
ARCHITECT:-
TITLE:-

Hc
HYDROTECH CONSULTANT
WATER SUPPLY, DRAINAGE SYSTEM
FIRE FIGHTING, ALL BUILDING SERVICES

DATE	BY	SCALE	PROJECT NO.
20.11.18	P.K.	AS SHOWN	HC-120
DATE	BY	SCALE	PROJECT NO.
20.11.18	P.K.	AS SHOWN	HC-120