

DEVELOPMENT WORK PLAN

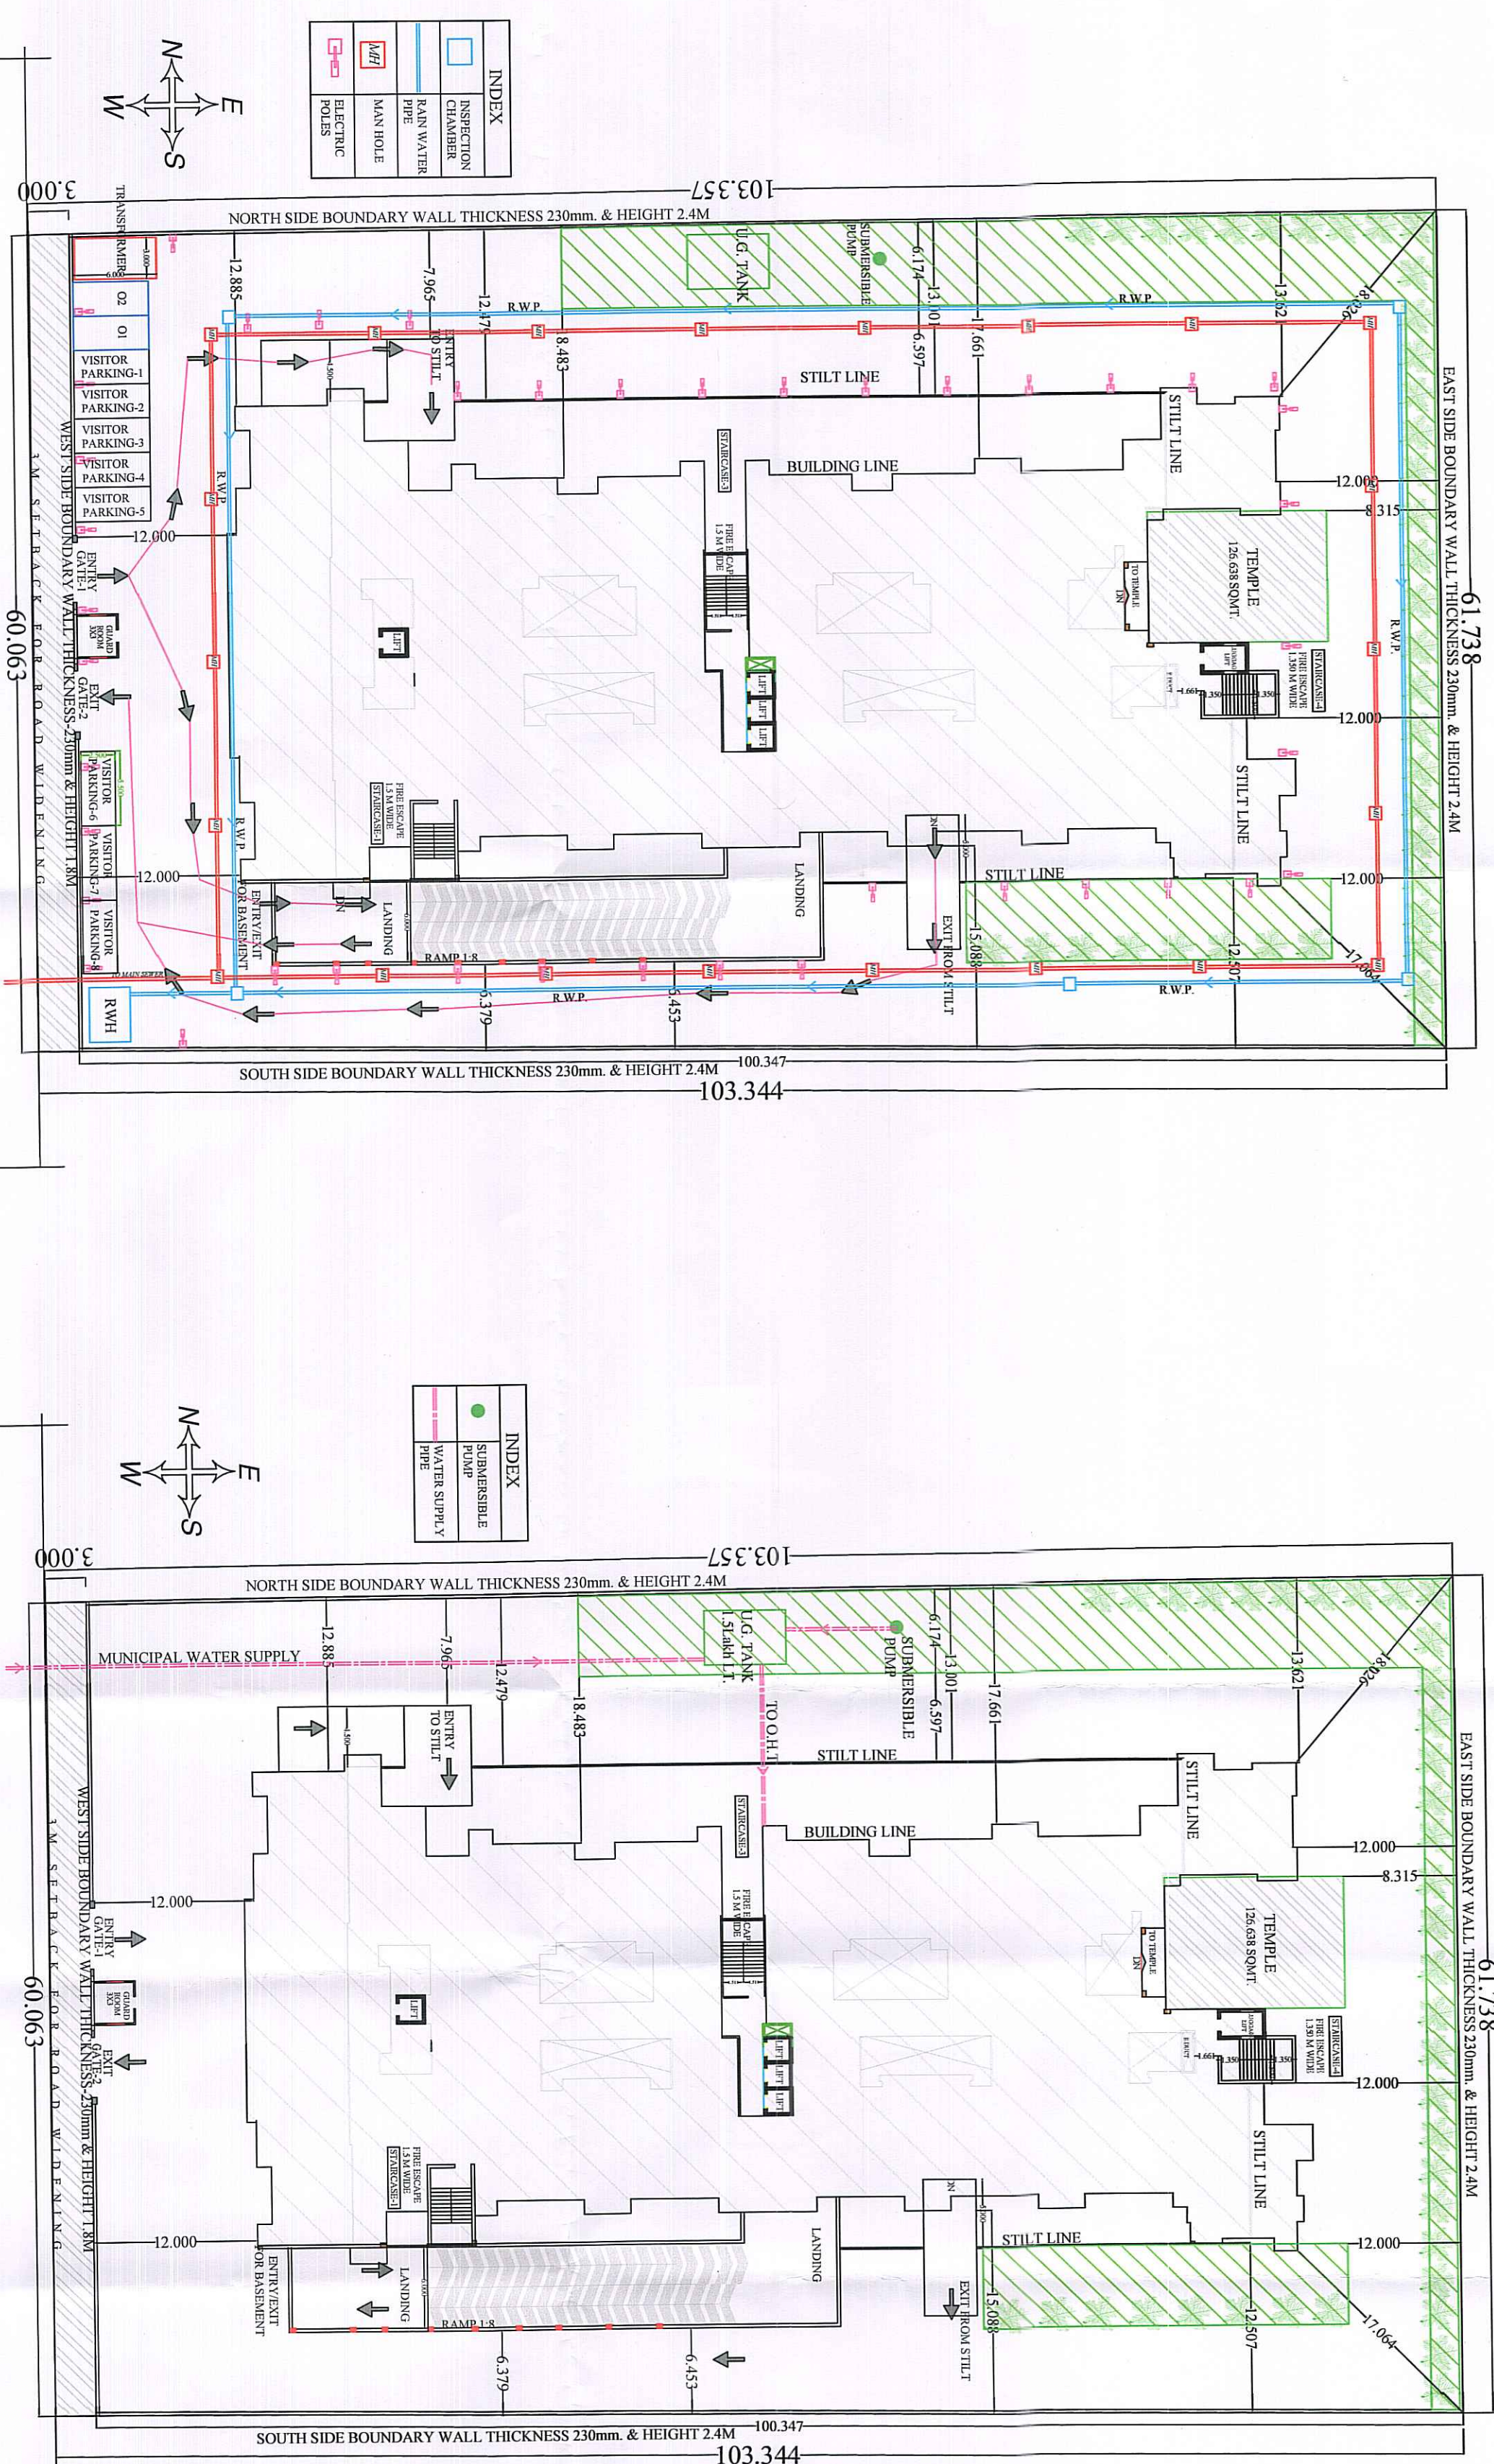
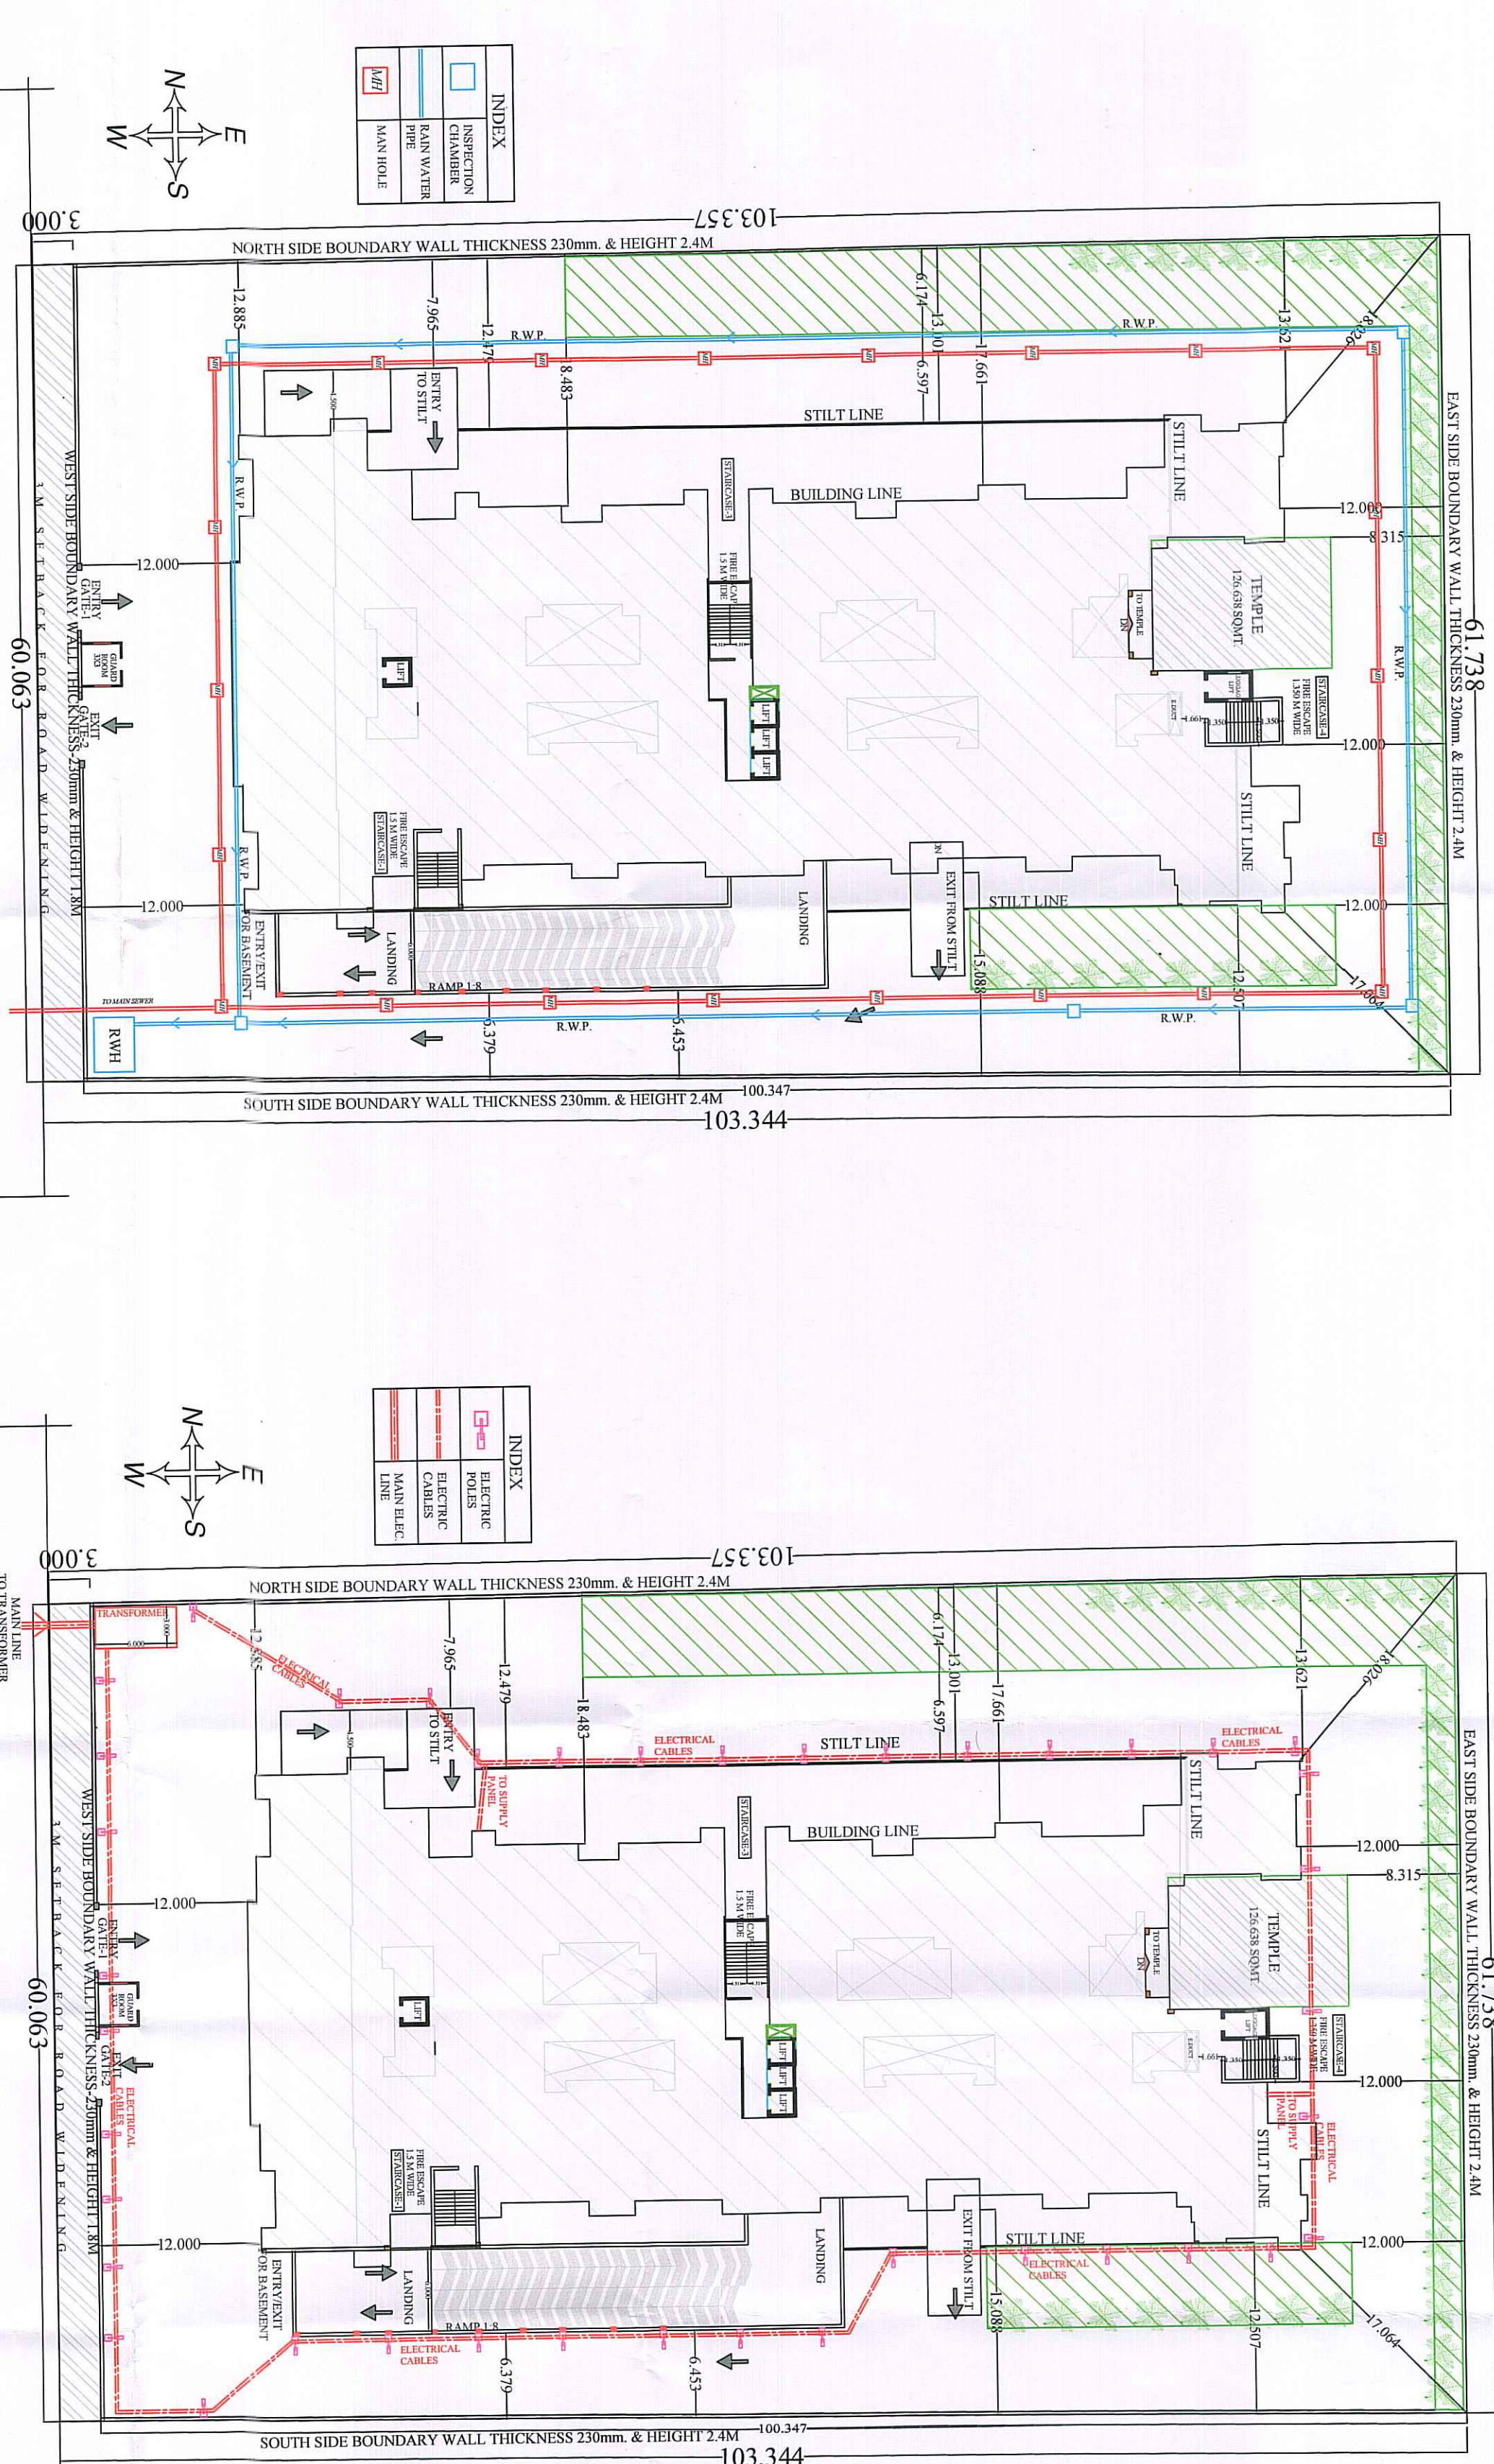
PROJECT NAME:

CITIZEN RAM NIWAS

PROPOSED GROUP HOUSING
BUILDING PLAN AT FREEHOLL
PLOT NO. 22, CLIVE ROAD (OLD
NAZUL PLOT NO. 115A, CIVIL
STATION)/MEHTA KNETRA
CHIKITSALAY MARG, (CLIVE
ROAD) PRAYAGRAJ.

BUILDER:

**CITIZEN INFRAVENTURES
PVT. LTD. THROUGH
DIRECTOR ANUBHAV VERMA,
REG. HEAD OFFICE SAHYOG
BHAWAN I, M.G. MARG, CIVIL
LINES, PRAYAGRAJ.**

WATER SUPPLY PLAN 1:200

ELECTRICITY PLAN

1:200

ALL MEASUREMENTS
ARE IN METRE.

ARCHITECT:

AR. VATRIKA SINGH
CA/2011/51859
SINGH & ASSOCIATES,
139 A-ALLENGANJ,
PRAYAGRAJ.


ARCHITECT
Vatlika, Singh
B. Arch-NU, M. Plan-Auckland - NZ
COA-Registration No. CA/2011/5185
Single & Associate Architects, Town Planners & Interior Design
Website: www.vatlika.com Email: info@vatlika.com