


2,11,822

BASEMENT AREA & PARKING AREA DETAIL							
AREA UNDER BASEMENT							
S No.	LENGTH -1	LENGTH -2	WIDTH	AREA	NOS.	TOTAL	
B51	87.565	95.475	29.420	2692.518	1	2692.518	
B52	101.205	124.370	86.245	9727.358	1	9727.358	
B53	122.725	124.255	5.240	647.088	1	647.088	
B54	15.960	10.895	103.315	1387.262	1	1387.262	
B55	105.240		8.735	919.271	1	919.271	
B56	0.545		10.895	2.969	1	2.969	
B57	5.730		10.615	60.824	1	60.824	
B58	9.565		9.115	87.185	1	87.185	
B59	5.650		10.615	59.975	1	59.975	
15584.450 SQM							
DEDUCTION							
S No.	LENGTH -1	LENGTH -2	WIDTH	AREA	NOS.	TOTAL	
A1	3.210		4.550	14.606	1	14.606	
A2	1.545		2.245	3.469	1	3.469	
A3	3.010		4.890	14.719	1	14.719	
A4	3.960		4.890	19.364	1	19.364	
B1	3.210		4.490	14.413	1	14.413	
B2	1.545		2.230	3.445	1	3.445	
C3	3.010		4.890	14.719	1	14.719	
C4	3.960		4.890	19.364	1	19.364	
D1	8.590		3.710	31.869	1	31.869	
D2	4.590		3.010	13.816	1	13.816	
F1	4.460		7.390	32.959	1	32.959	
F2	8.010		4.730	14.237	1	14.237	
F3	4.460		7.390	32.959	1	32.959	
G2	3.010		4.730	14.237	1	14.237	
G1	2.345	3.860	4.210	13.062	1	13.062	
G3	4.050		1.505	3.858	1	3.858	
G2	4.050		4.130	12.431	1	12.431	
G4	2.575	3.860	4.710	15.154	1	15.154	
G5	2.420		4.240	5.130	1	5.130	
H1	3.960		4.510	17.860	1	17.860	
H2	3.010		4.890	14.719	1	14.719	
H3	3.995		4.890	19.536	1	19.536	
I1	3.210		5.155	16.548	1	16.548	
I2	3.010		4.890	14.719	1	14.719	
I3	3.960		4.890	19.364	1	19.364	
FUTURE I1	5.840		3.710	21.666	2	21.666	
FUTURE I2	3.010		4.890	14.719	1	14.719	
R1	25.000		4.600	115.000	1	115.000	
R2	25.000		4.600	115.000	1	115.000	
PL8	4.820		4.825	11.677	1	11.677	
PL9	4.825	1.905	2.920	9.826	1	9.826	
PL10	14.050		2.245	31.542	1	31.542	
PL11	10.525		7.725	81.306	1	81.306	
PL12	9.565		15.555	148.784	1	148.784	
PL13	4.130		0.850	3.511	1	3.511	
EL1	13.090		7.725	101.120	1	101.120	
EL2	29.165		8.130	237.111	1	237.111	
V61	6.165		3.215	19.820	2	39.641	
V62	4.000		5.265	21.060	1	21.060	
V63	2.860		5.530	15.816	4	63.263	
V64	3.895		3.885	14.355	1	14.355	
V65	2.400		3.430	8.232	1	8.232	
1490.574 SQM							
AREA AVAILABLE FOR PARKING IN BASEMENT=15584.450-1490.574							
CARS IN BASEMENT=14093.876/30 = 469.796 CARS							
SAY =							470 CARS

COMMERCIAL AREA DETAIL					
ACHIVED AREA UNDER STILT					
S No.	LENGTH -1	WIDTH	AREA	NOS.	TOTAL
C1	1.715	5.140	8.815	1	8.815
C2	10.250	7.875	80.719	1	80.719
C3	0.230	0.315	0.072	2	0.145
C4	10.255	7.550	77.425	2	154.851
C5	0.230	0.800	0.184	2	0.368
C6	4.810	7.545	36.291	1	36.291
C7	5.435	7.435	40.409	1	40.409
C8	10.250	7.435	76.209	1	76.209
C9	1.065	0.230	0.245	1	0.245
C10	5.635	3.420	19.272	1	19.272
C11	10.105	6.260	63.257	1	63.257
C12	2.995	1.825	5.466	1	5.466
C13	4.190	4.430	18.562	1	18.562
504.608 SQM					

STILT AREA & PARKING AREA DETAIL							
ACHIVED AREA UNDER STILT							
S No.	LENGTH -1	LENGTH -2	WIDTH	AREA	NOS.	TOTAL	
S1	7.835		9.020	70.672	1	70.672	
S2	7.835		8.020	62.837	1	62.837	
S3	87.83		21.235	1865.070	1	1865.070	
S4	2.725	3.240	10.560	31.495	1	31.495	
S5	3.24		2.465	7.987	1	7.987	
S6	7.295		7.835	57.156	1	57.156	
S7	8.015		3.910	15.669	1	15.669	
S8	2.365		2.895	6.847	1	6.847	
S9	8.345		7.150	59.667	2	119.334	
S10	18.725		6.650	124.521	1	124.521	
S11	21.425		91.520	1960.816	1	1960.816	
S12	21.855		78.530	1716.273	1	1716.273	
S13	7.925		9.105	72.157	1	72.157	
S14	7.925		8.555	67.798	1	67.798	
6178.632 SQM							
DEDUCTION							
S No.	LENGTH -1	LENGTH -2	WIDTH	AREA	NOS.	TOTAL	
A1	8.495		4.890	41.541	1	41.541	
A2	3.210		7.100	22.791	1	22.791	
B1	8.495		4.890	41.541	1	41.541	
B2	3.210		7.040	22.598	1	22.598	
C1	8.495		4.890	41.541	1	41.541	
D1	3.210		7.040	22.598	1	22.598	
D2	4.590		4.535	20.816	1	20.816	
D3	1.325		4.960	12.749	1	12.749	
D4	3.710		8.590	31.869	1	31.869	
E1	5.985		7.390	44.229	1	44.229	
E2	9.010		4.730	14.237	1	14.237	
E3	6.385		4.130	26.370	1	26.370	
F1	5.985		7.390	44.229	1	44.229	
F2	3.010		4.730	14.237	1	14.237	
G1	6.385		4.130	26.370	1	26.370	
G2	4.100	5.615	4.210	20.450	1	20.450	
G3	4.330	5.615	4.710	23.420	1	23.420	
G4	2.420		4.240	5.130	1	5.130	
G5	4.050		1.905	3.858	1	3.858	
H1	8.530		4.890	41.712	1	41.712	
H2	3.960		6.835	26.275	1	26.275	
I1	8.495		4.890	41.541	1	41.541	
I2	3.210		7.120	22.855	1	22.855	
V17	2.630		5.285	13.900	1	13.900	
V18	2.865		4.890	14.019	1	14.019	
V19	3.895		3.580	13.944	4	55.776	
V130	2.515		5.265	13.241	1	13.241	
V111	2.630		3.430	9.021	1	9.021	
V112	1.950		1.065	2.077	1	2.077	
SF1	2.370		4.660	11.044	1	11.044	
SF2	1.640		4.310	7.068	1	7.068	
SF3	1.090		2.390	2.605	3	7.815	
SF4	1.825		4.310	7.866	2	15.732	
SF5	1.910		4.660	8.901	2	17.801	
SF6	2.540		4.430	11.252	2	22.504	
SF7	1.090		3.460	3.771	2	7.543	
SF8	1.260		2.290	2.885	2	5.771	
SF9	1.710		3.330	5.694	2	11.389	
SF10	3.180		3.430	10.907	2	21.815	
SF11	3.800		2.775	10.355	4	41.420	
SF12	1.440		0.485	0.698	2	1.397	
SF13	1.440		1.790	2.578	2	5.155	
SF14	4.650		3.225	14.996	2	29.993	
SF15	2.550		4.660	11.883	1	11.883	
SF16	2.700		4.660	12.582	1	12.582	
SF17	2.405		4.660	11.207	1	11.207	
T1	1.755		4.660	8.178	1	8.178	
T2	1.755		4.660	8.178	2	16.357	
T3	1.555		4.660	7.246	2	14.493	
T4	1.410		2.075	2.926	2	5.852	
T5	1.755		2.520	4.423	2	8.845	
P8	2.420		4.825	11.677	1	11.677	
P9	4.825	1.905	2.920	9.826	1	9.826	
P10	0.965		2.245	2.166	1	2.166	
P11	10.525		7.725	81.306	1	81.306	
P12	9.565		15.555	148.784	1	148.784	
C1	1.715		5.140	8.815	1	8.815	
C2	10.250		7.875	80.719	1	80.719	
C3	0.230		0.315	0.072	2	0.145	
C4	10.255		7.550	77.425	2	154.851	
C5	0.230		0.800	0.184	2	0.368	
C6	4.810		7.545	36.291	1	36.291	
C7	5.435		7.435	40.409	1	40.409	
C8	10.250		7.435	76.209	1	76.209	
C9	1.065		0.230	0.245	1	0.245	
C10	5.635		3.420	19.272	1	19.272	
C11	10.105		6.260	63.257	1	63.257	
C12	2.995		1.825	5.466	1	5.466	
C13	4.190		4.430	18.562	1	18.562	
1810.970 SQM							
TOTAL ACHIVED AREA UNDER STILT LEVEL=6178.632-1810.970=							
AVAILABLE FOR PARKING UNDER STILT=4367.662/30=							
SAY =							145.589 CARS

GREEN AREA CALCULATION						
LANDSCAPE AREA DETAIL						
S.No.	LENGTH -1	LENGTH-2	WIDTH	AREA	NOS.	TOTAL
1	36.545	57.570	71.430	3455.432	1	3455.432
3	20.050	13.780	23.010	389.214	1	389.214
4	14.920	20.855	22.235	397.723	1	397.729
5	1.545	4.545	60.895	185.425	1	185.425
6	AS PER COMPUTER			69.807	1	69.807
7	0.730		67.615	49.359	1	49.359
8	AS PER COMPUTER			36.374	1	36.374
9	3.270		1.660	5.428	1	5.428
10	36.655		0.760	27.858	1	27.858
11	5.050	4.865	0.825	4.090	1	4.090
12	0.900		4.200	3.780	1	3.780
13	3.275		4.430	23.368	1	23.368
14	4.480	0.840	16.445	43.744	1	43.744
15	5.995		21.000	125.895	1	125.895
16	5.910		4.130	24.408	2	48.817
17	AS PER COMPUTER			172.682	1	172.682
18	1.050		4.200	4.410	1	4.410
19	5.125		4.430	22.704	1	22.704
20	1.265	7.230	22.230	94.379	1	94.379
21	3.700	7.890	4.270	24.318	1	24.318
22	0.625	2.095	8.770	11.927	1	11.927
23	2.980	0.765	2.095	3.923	1	3.923
24	0.765		148.500	113.003	1	113.003
25	15.715	16.735	5.000	81.125	1	81.125
26	27.665	17.880	5.000	138.663	1	138.663
27	23.640	23.355	6.270	147.329	1	147.329
28	1.270		74.250	94.298	1	94.298
29	1.030		24.790	25.534	1	25.534
30	AS PER COMPUTER			14.504	1	14.504
31	13.315		3.000	39.945	1	39.945
32	5.240		3.540	18.550	1	18.550
33	1.585		5.770	7.243	1	7.243
34	1.700		2.685	4.565	2	9.129
35	AS PER COMPUTER			2.911	2	5.822
36	4.000		1.900	7.600	1	7.600
37	27.505	23.580	4.200	107.729	1	107.729
38	4.000		4.200	16.800	1	16.800
39	27.895	23.970	4.200	108.917	1	108.917
40	8.635	7.905	14.985	123.926	1	123.926
41	6.450	4.130	14.985	79.271	1	79.271
42	6.270		23.075	144.680	1	144.680
43	3.350		3.350	11.223	1	11.223
44	AS PER COMPUTER			12.757	1	12.757
45	2.160		3.370	7.279	3	21.838
46	AS PER COMPUTER			12.760	2	25.520
47	AS PER COMPUTER			11.516	2	23.032
48	2.460		3.145	7.737	2	15.473
49	2.610		3.860	10.075	1	10.075
50	AS PER COMPUTER			19.468	1	19.468
51	AS PER COMPUTER			22.008	1	22.008
52	4.105		2.610	10.714	1	10.714
53	3.730		2.745	10.239	4	40.955
54	AS PER COMPUTER			14.235	4	56.940
55	3.000		2.120	6.360	1	6.360
56	AS PER COMPUTER			11.580	1	11.580
57	AS PER COMPUTER			10.000	1	10.000
58	2.120		2.790	572.000	1	572.000
59	2.120		2.840	6.021	3	18.062
60	AS PER COMPUTER			6.069	2	12.138
61	AS PER COMPUTER			5.857	1	5.857
62	3.350		0.995	3.333	1	3.333
63	3.100		1.860	5.766	1	5.766
64	3.465		1.405	4.868	1	4.868
65	2.750		4.105	11.289	1	11.289
66	AS PER COMPUTER			7.972	1	7.972
67	2.120		3.250	6.890	3	20.670
68	AS PER COMPUTER			8.016	2	16.032
69	3.500		4.105	14.368	1	14.368
70	2.120		2.300	4.876	1	4.876
71	AS PER COMPUTER			3.947	1	3.947
72	AS PER COMPUTER			7.272	1	7.272
73	3.055		2.120	6.477	1	6.477
74	3.795		2.745	10.417	4	41.669
75	AS PER COMPUTER			14.632	4	58.528
76	3.995		2.610	10.427	1	10.427
77	AS PER COMPUTER			14.095	1	14.095
78	4.590		2.770	12.714	1	12.714
79	AS PER COMPUTER			13.858	1	13.858
80	2.610		3.765	9.827	1	9.827
81	2.610		3.160	8.248	3	24.743
82	AS PER COMPUTER			12.272	3	36.816
83	2.750		3.040	8.360	2	16.720
84	AS PER COMPUTER			10.036	2	20.192
85	2.460		2.940	7.232	2	14.465
86	AS PER COMPUTER			18.850	1	18.850
						7790.851

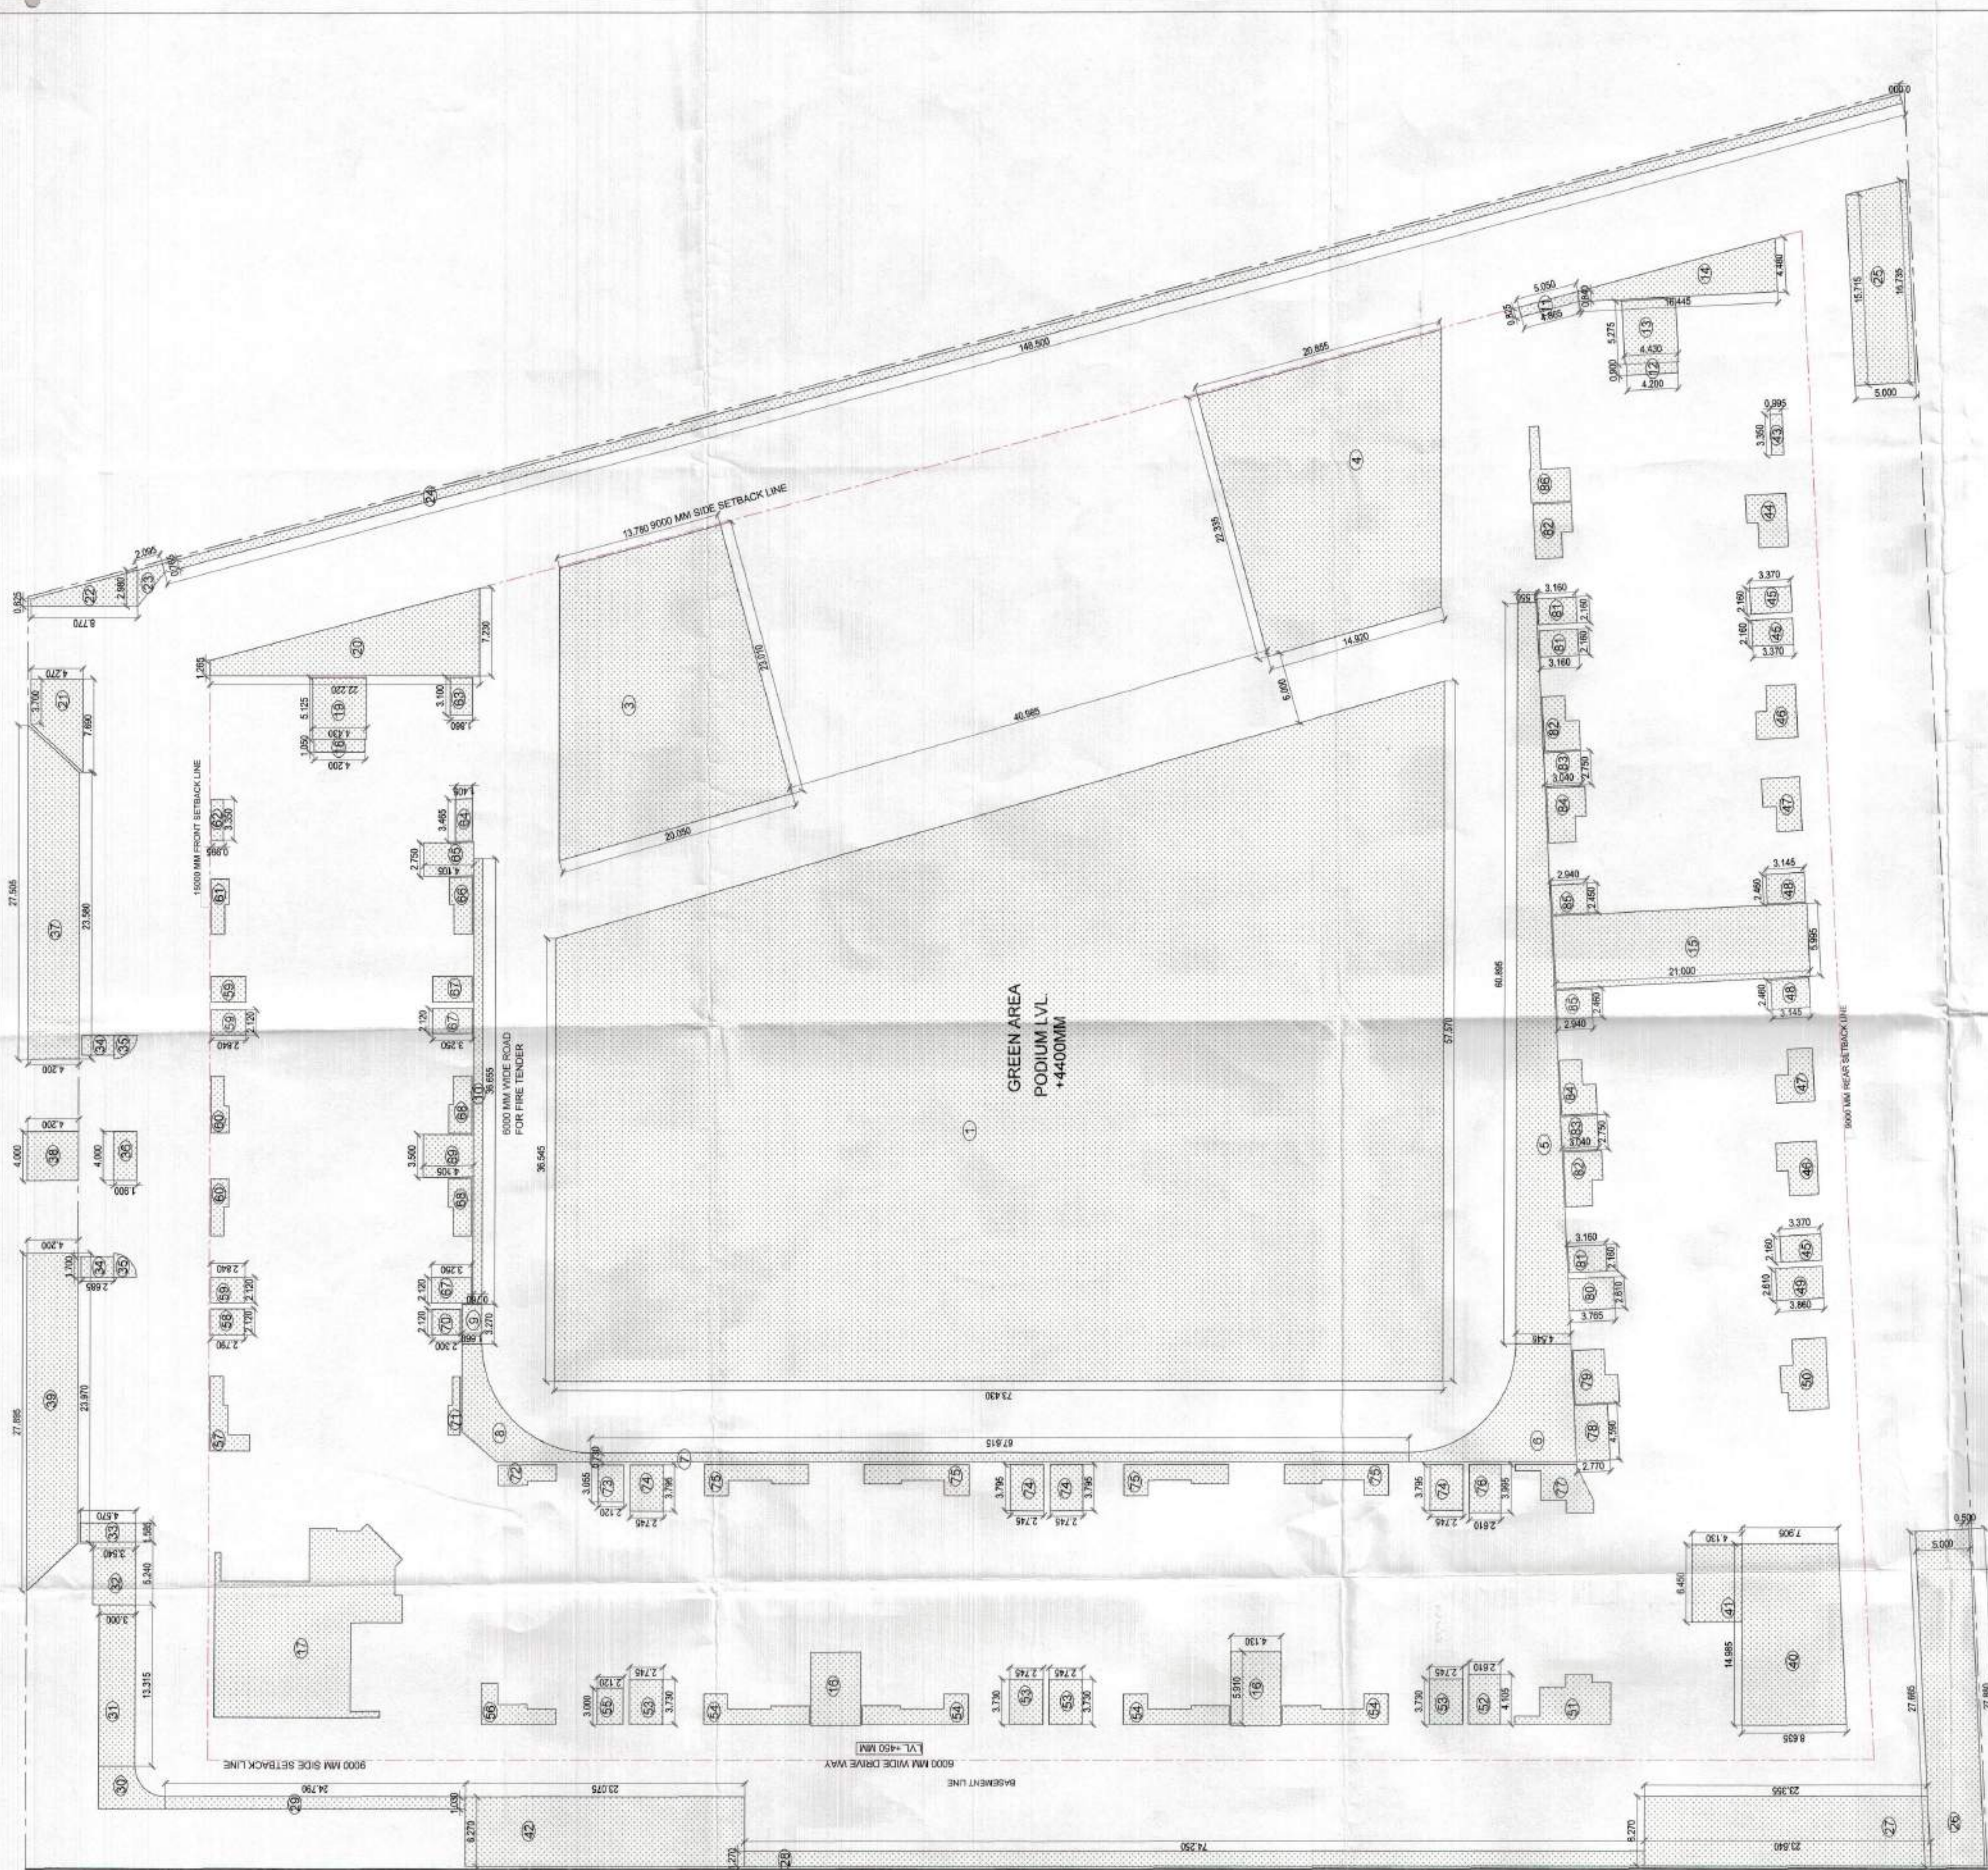


GREEN AREA CALCULATION						
LANDSCAPE AREA DETAIL						
S No.	LENGTH-1	LENGTH-2	WIDTH	AREA	NOS.	TOTAL
1	36.545	57.570	73.430	3455.432	1	3455.432
3	20.050	13.780	23.010	389.214	1	389.214
4	14.920	20.855	22.235	397.729	1	397.729
5	AS PER COMPUTER	4.545	60.895	185.425	1	185.425
6	AS PER COMPUTER			69.807	1	69.807
7	0.730		67.615	49.359	1	49.359
8	AS PER COMPUTER			36.374	1	36.374
9	3.270		1.660	5.428	1	5.428
10	36.855		0.760	27.858	1	27.858
11	1.050	4.865	0.825	4.090	1	4.090
12	0.900		4.200	3.780	1	3.780
13	5.275	0.840	4.430	23.368	1	23.368
14	4.480		16.445	43.744	1	43.744
15	5.995		21.000	125.895	1	125.895
16	5.910		4.130	24.408	2	48.817
17	AS PER COMPUTER			172.682	1	172.682
18	1.050		4.200	4.410	1	4.410
19	5.125		4.430	22.704	1	22.704
20	1.265	7.230	22.220	94.379	1	94.379
21	3.700	7.690	4.270	24.318	1	24.318
22	0.625	2.095	8.770	11.927	1	11.927
23	2.980	0.765	2.095	3.923	1	3.923
24	0.765		148.500	113.603	1	113.603
25	15.715	16.735	5.000	81.125	1	81.125
26	27.665	27.880	5.000	138.863	1	138.863
27	23.640	23.355	6.270	147.329	1	147.329
28	1.270		74.250	94.379	1	94.379
29	1.030		24.790	25.534	1	25.534
30	AS PER COMPUTER			14.504	1	14.504
31	13.315		3.000	39.945	1	39.945
32	5.240		3.540	18.550	1	18.550
33	3.185		7.243	7.243	1	7.243
34	1.700		2.685	4.565	2	9.129
35	AS PER COMPUTER			2.911	2	5.822
36	4.000		1.900	7.600	1	7.600
37	27.505	23.580	4.200	107.279	1	107.279
38	4.000		4.200	16.800	1	16.800
39	27.895	23.970	4.200	108.917	1	108.917
40	8.635	7.905	14.985	123.926	1	123.926
41	6.450	4.130	14.985	79.271	1	79.271
42	6.270		23.075	144.680	1	144.680
43	3.350		3.350	11.223	1	11.223
44	AS PER COMPUTER			12.757	1	12.757
45	2.160		3.370	7.279	3	21.838
46	AS PER COMPUTER			12.760	2	25.520
47	AS PER COMPUTER			11.516	2	23.032
48	2.460		3.145	7.737	2	15.473
49	2.610		3.860	10.075	1	10.075
50	AS PER COMPUTER			19.468	1	19.468
51	AS PER COMPUTER			22.008	1	22.008
52	4.105		2.610	10.714	1	10.714
53	3.730		2.745	10.239	4	40.955
54	AS PER COMPUTER			14.235	4	56.940
55	3.000		2.120	6.360	1	6.360
56	AS PER COMPUTER			11.580	1	11.580
57	AS PER COMPUTER			10.000	1	10.000
58	2.120		2.790	572.000	1	572.000
59	2.120		2.840	6.021	3	18.062
60	AS PER COMPUTER			6.069	2	12.138
61	AS PER COMPUTER			5.857	1	5.857
62	3.350		0.995	3.333	1	3.333
63	3.100		1.860	5.766	1	5.766
64	3.465		1.405	4.868	1	4.868
65	2.750		4.105	11.289	1	11.289
66	AS PER COMPUTER			7.972	1	7.972
67	2.120		3.250	6.890	3	20.670
68	AS PER COMPUTER			8.016	2	16.032
69	3.500		4.105	14.368	1	14.368
70	2.120		2.300	4.876	1	4.876
71	AS PER COMPUTER			3.947	1	3.947
72	AS PER COMPUTER			7.272	1	7.272
73	3.055		2.120	6.477	1	6.477
74	3.795		2.745	10.417	4	41.669
75	AS PER COMPUTER			14.632	4	58.528
76	3.995		2.610	10.427	1	10.427
77	AS PER COMPUTER			14.095	1	14.095
78	4.590		2.770	12.714	1	12.714
79	AS PER COMPUTER			13.858	1	13.858
80	2.610		3.765	9.827	1	9.827
81	2.610		3.160	8.248	3	24.743
82	AS PER COMPUTER			12.272	3	36.816
83	2.750		3.040	8.360	2	16.720
84	AS PER COMPUTER			10.096	2	20.192
85	2.460		2.940	7.232	2	14.465
86	AS PER COMPUTER			18.850	1	18.850
					7790.851 SQM	

ACHIVED GROUND COVERAGE			
S No.	LENGTH 1	LENGTH 2	
51	7.835	9.020	70.672
52	7.835	8.020	62.837
53	42.62	21.235	905.036
54	39.175	20.710	811.314
55	2.725	10.560	31.495
56	3.24	2.465	7.987
57	7.295	7.835	57.156
58	8.015	3.910	15.669
59	2.385	2.895	6.847
60	8.345	7.150	59.667
61	18.725	6.650	124.521
62	21.425	91.520	1960.816
63	21.855	78.530	1716.273
64	7.925	9.105	72.157
65	7.925	8.555	67.788
TOTAL ACHIVED AREA UNDER SITE=			6029.512 SQM
ACHIVED GROUND COVERAGE OF GUARD ROOM=			11.600 SQM
ACHIVED GROUND COVERAGE OF HT/METER ROOM=			64.280 SQM
ACHIVED GROUND COVERAGE OF TRANSFORMER =			106.081 SQM
			6211.873 SQM


GREEN AREA DETAIL	
TOTAL PLOT AREA	= 20000 SQM
TOTAL OPEN AREA OF THE SITE	
= PLOT AREA- TOTAL GROUND COVERAGE	
= 20000-6211.873	
= 13788.127 SQM	
GREEN AREA REQUIRED	
= 50%OF TOTAL OPEN AREA	
= 13788.127/2	
= 6894.064	
PERMISSIBLE GREEN AREA	= 6894.064 SQM
ACHIVED GREEN AREA	= 7790.851 SQM
REQUIREMENT OF TREES	
= OPEN AREA/100	
= 13800.979/100	
= 137.881	
PERMISSIBLE NOS OF TREES=138	
ACHIVED NOS OF TREES=138	
EVERGREEN TREE -69 NOS.	
ORNAMENTED TREE=69 NOS.	

COMPLETION DRAWING	
PROJECT:	GROUP HOUSING(GC-2 AT GAUR CITY PLOT NO - GH - 01, SECTOR - 4 GREATER NOIDA
CLIENT:	AIG INFRA TECH INDIA PVT. LTD.
SHEET TITLE:	GREEN AREA CALCULATION
DATE:	04.11.15
SCALE:	1:300
OWNERS SIGN	ARCHITECTS SIGN
DRG NO:	LS-01
NORTH	
ARCHITECTS	
SPACE DESIGN GROUP	
W-139, F.F GREATER KALASHI, NEW DELHI -48	
PH- 011-26240732, 41631285	
EMAIL: spacesdesigngroup@rediffmail.com gmail.com	


ROAD 24 METERS

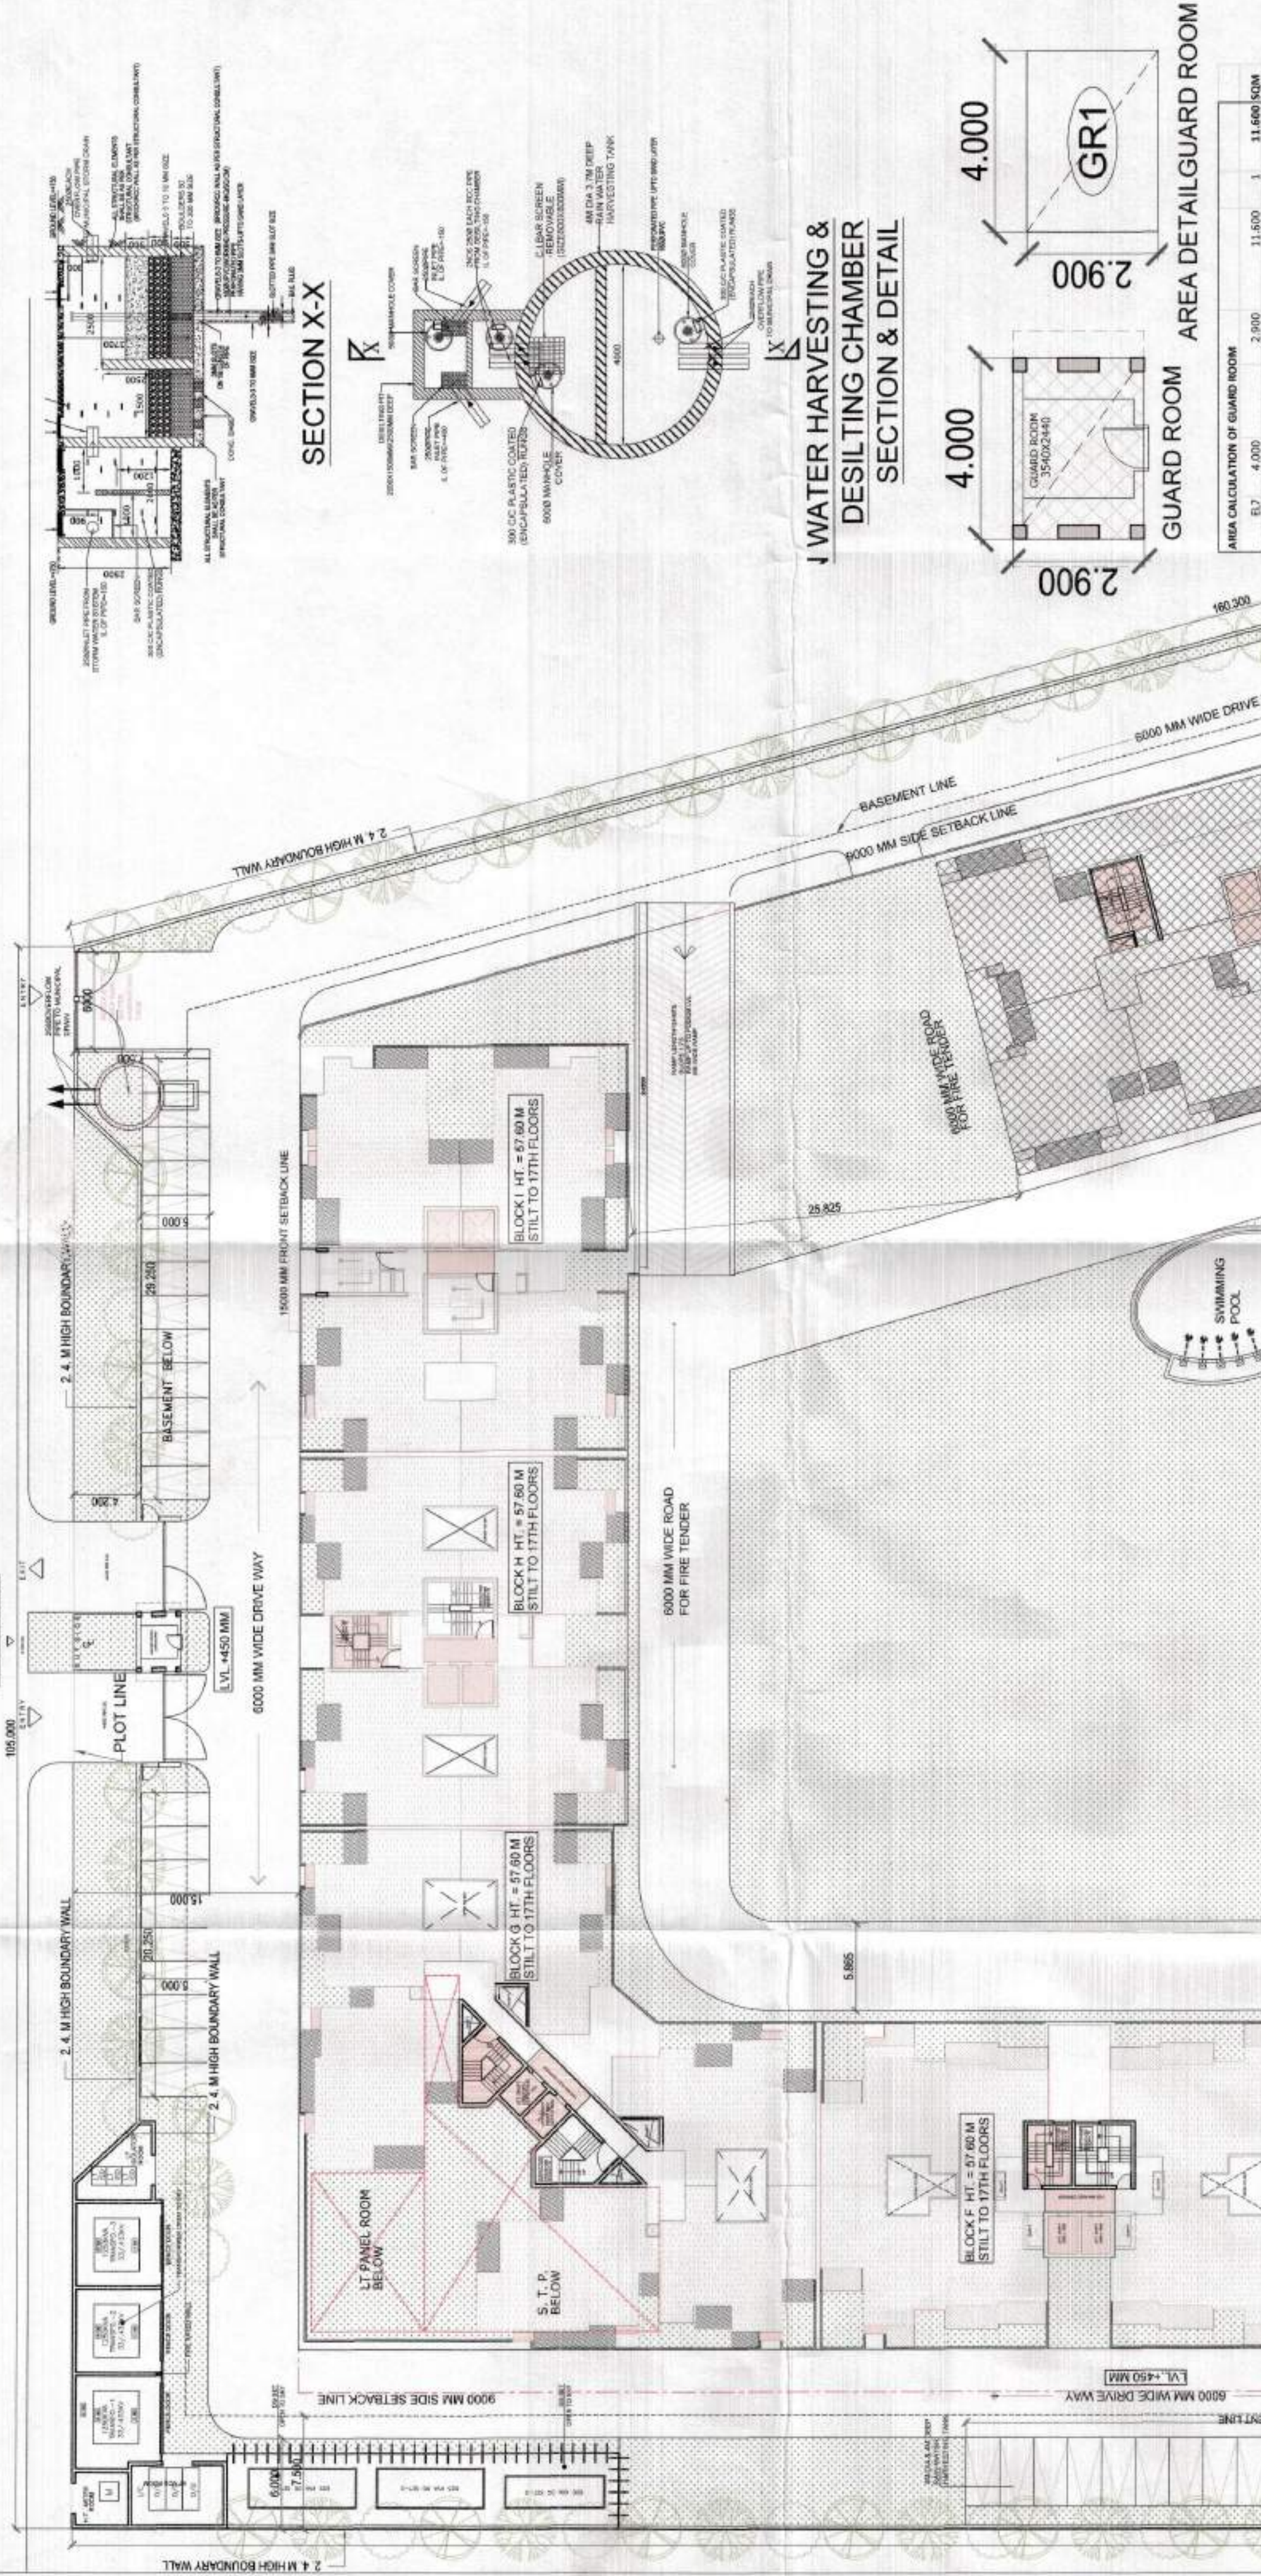



SECTION X-X

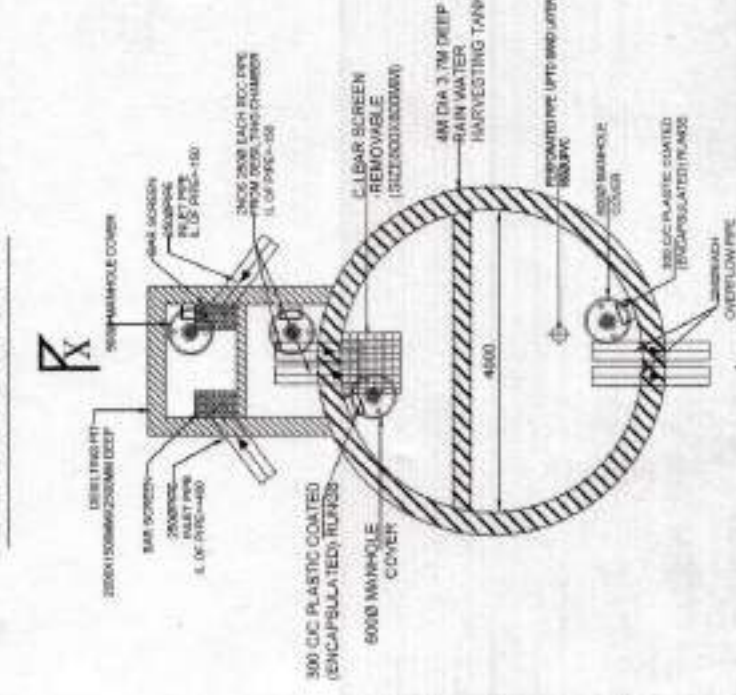

WATER HARVESTING & DESILTING CHAMBER SECTION & DETAIL

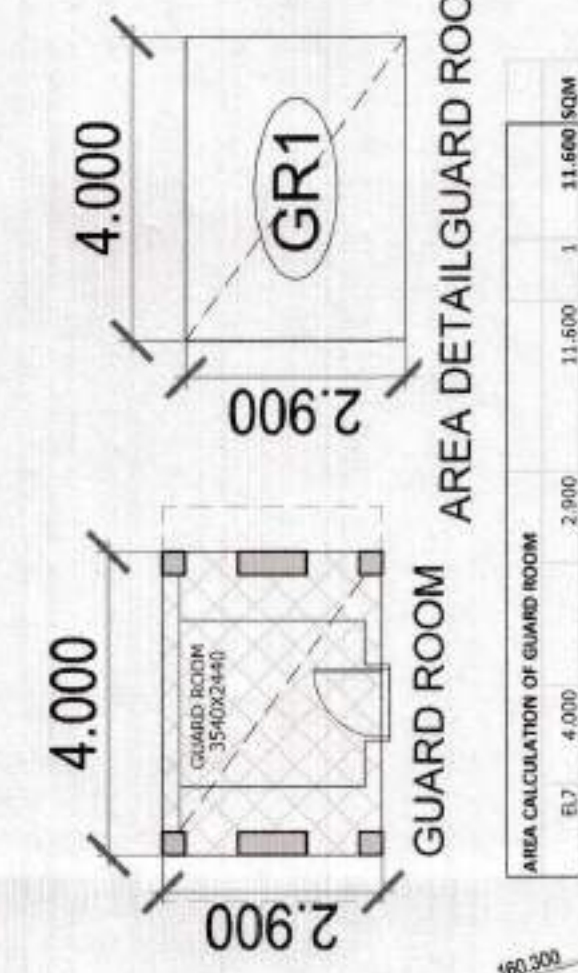

SCHEDULE OF AREAS	
TOTAL AREA OF PLOT	20000 SQM.
PERMISSIBLE GROUND COVERAGE @ 35% =	7000 SQM.
PERMISSIBLE FAR @ 3.50 =	70000 SQM.
PERMISSIBLE AREA OF COMMERCIAL @ 1% OF FAR	700 SQM.
TOTAL ACHIEVED FAR =	60299.515 SQM.
PERMISSIBLE GROUND COVERAGE @ 35% =	301.50 %
TOTAL ACHIEVED GROUND COVERAGE =	6211.873 SQM.
PERMISSIBLE ANCILLARY AREA 15% OF PERMISSIBLE FAR @ 3.5	31.059 %
ACHIEVED COMMERCIAL AREA	10500 SQM.
TOTAL ACHIEVED 15% AREA =	504.608 SQM.
TOTAL ACHIEVED STILL AREA =	8729.061 SQM.
TOTAL ACHIEVED BASEMENT AREA =	6178.632 SQM.
TOTAL ACHIEVED POODIUM AREA =	15584.450 SQM.
PARKING CALCULATION	6424.680 SQM.
MAXIMUM PERMISSIBLE FAR @ 3.5 =	70000 SQM.
PERMISSIBLE PARKING REQUIRED PER ECS (80 SQM OF FAR)	875 PARKING
ACHIEVED PARKING AREA ON BASEMENT LVL	14093.876 SQM.
ACHIEVED CAR PARKING IN BASEMENT = 1415.522/30 =	470 CARS
ACHIEVED PARKING AREA ON STILL LVL	4367.66 SQM.
ACHIEVED PARKING ON STILL LVL = 5332.150/30 =	146 CARS
ACHIEVED PARKING AREA ON POODIUM LVL	6231.87 SQM.
ACHIEVED PARKING ON POODIUM LVL = 6314.45/30 =	208 CARS
ACHIEVED PARKING AREA ON SURFACE =	1091.250 SQM.
ACHIEVED PARKING ON SURFACE = 1844.175/20 =	55 CARS
TOTAL ACHIEVED CAR PARKING =	878 CARS
DENSITY/POPULATION	
PERMISSIBLE DENSITY @ 3.5 FAR =	2100 PPH
ACHIEVED DENSITY @ 3.5 FAR	680 NOS
ACHIEVED DWELLING UNITS	136 NOS
ACHIEVED DUS WITH SERVANT ROOM (68-68)	306 PERSONS
ACHIEVED DUS WITH SERVANT ROOM 136X2.25	306 PERSONS
ACHIEVED POPULATION (DWELLING UNITS) 480X4.5 =	3366 PERSONS
TOTAL POPULATION = 3060/2HA =	1530 PER/HA
ACHIEVED DENSITY = 3060/2HA =	153 PER/HA
ACHIEVED DENSITY @ 3.5 =	1683 PER/HA

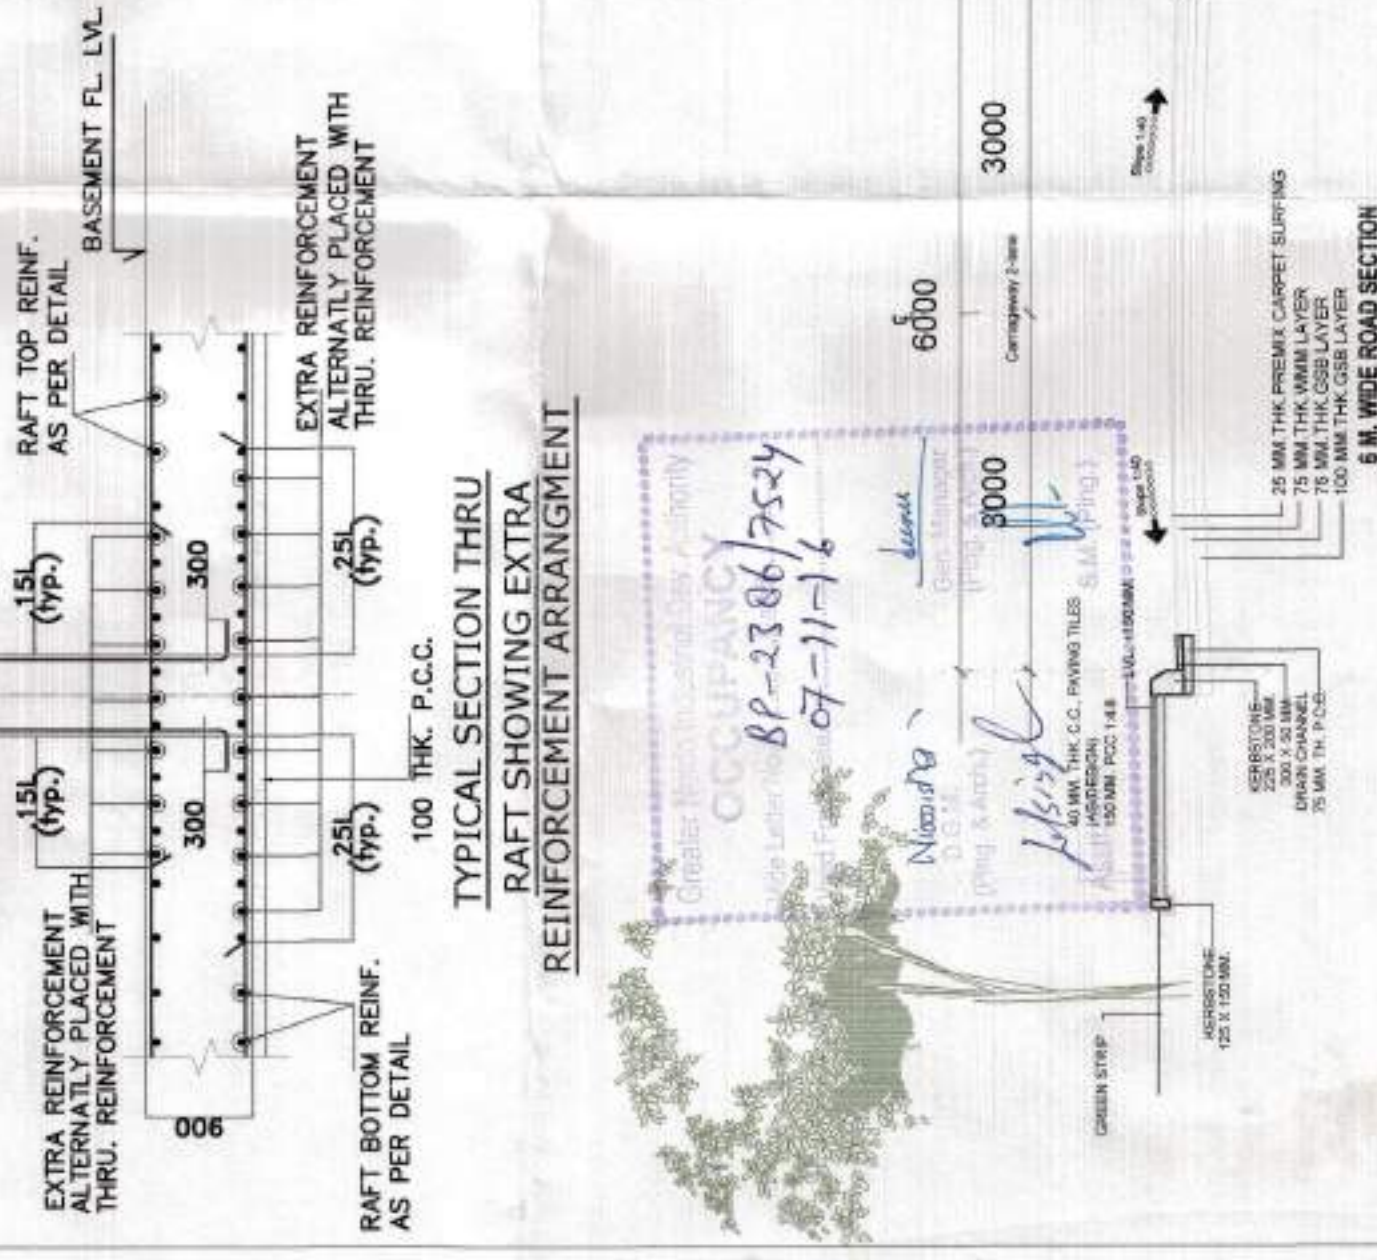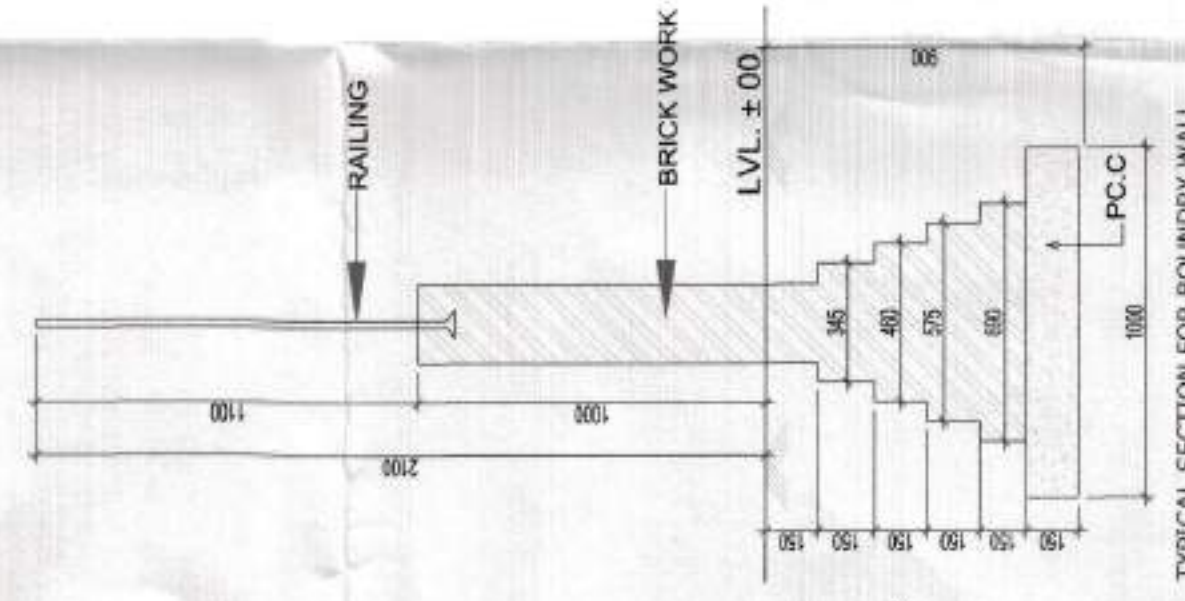

COMPLETION DRAWING

PROJECT: GROUP HOUSING(GC-2 AT GAUR CITY) PLOT NO - GH - 01, SECTOR - 4 GREATER NOIDA

CLIENT: AIG INFRATECH INDIA PVT. LTD.

SHEET TITLE: SITE / PODIUM PLAN

DATE: 04.11.15

SCALE: 1:300


DRG NO: CD-02

NORTH: N

OWNER'S SIGN: [Signature]

ARCHITECT'S SIGN: [Signature]

ARCHITECTS: SPACE DESIGN GROUP W-139, F F GREATER KAILASH-I, NEW DELHI - 48 PH. 011-26240732, 41631265 EMAIL: spacedesigngroup@rediffmail.com/ gmail.com

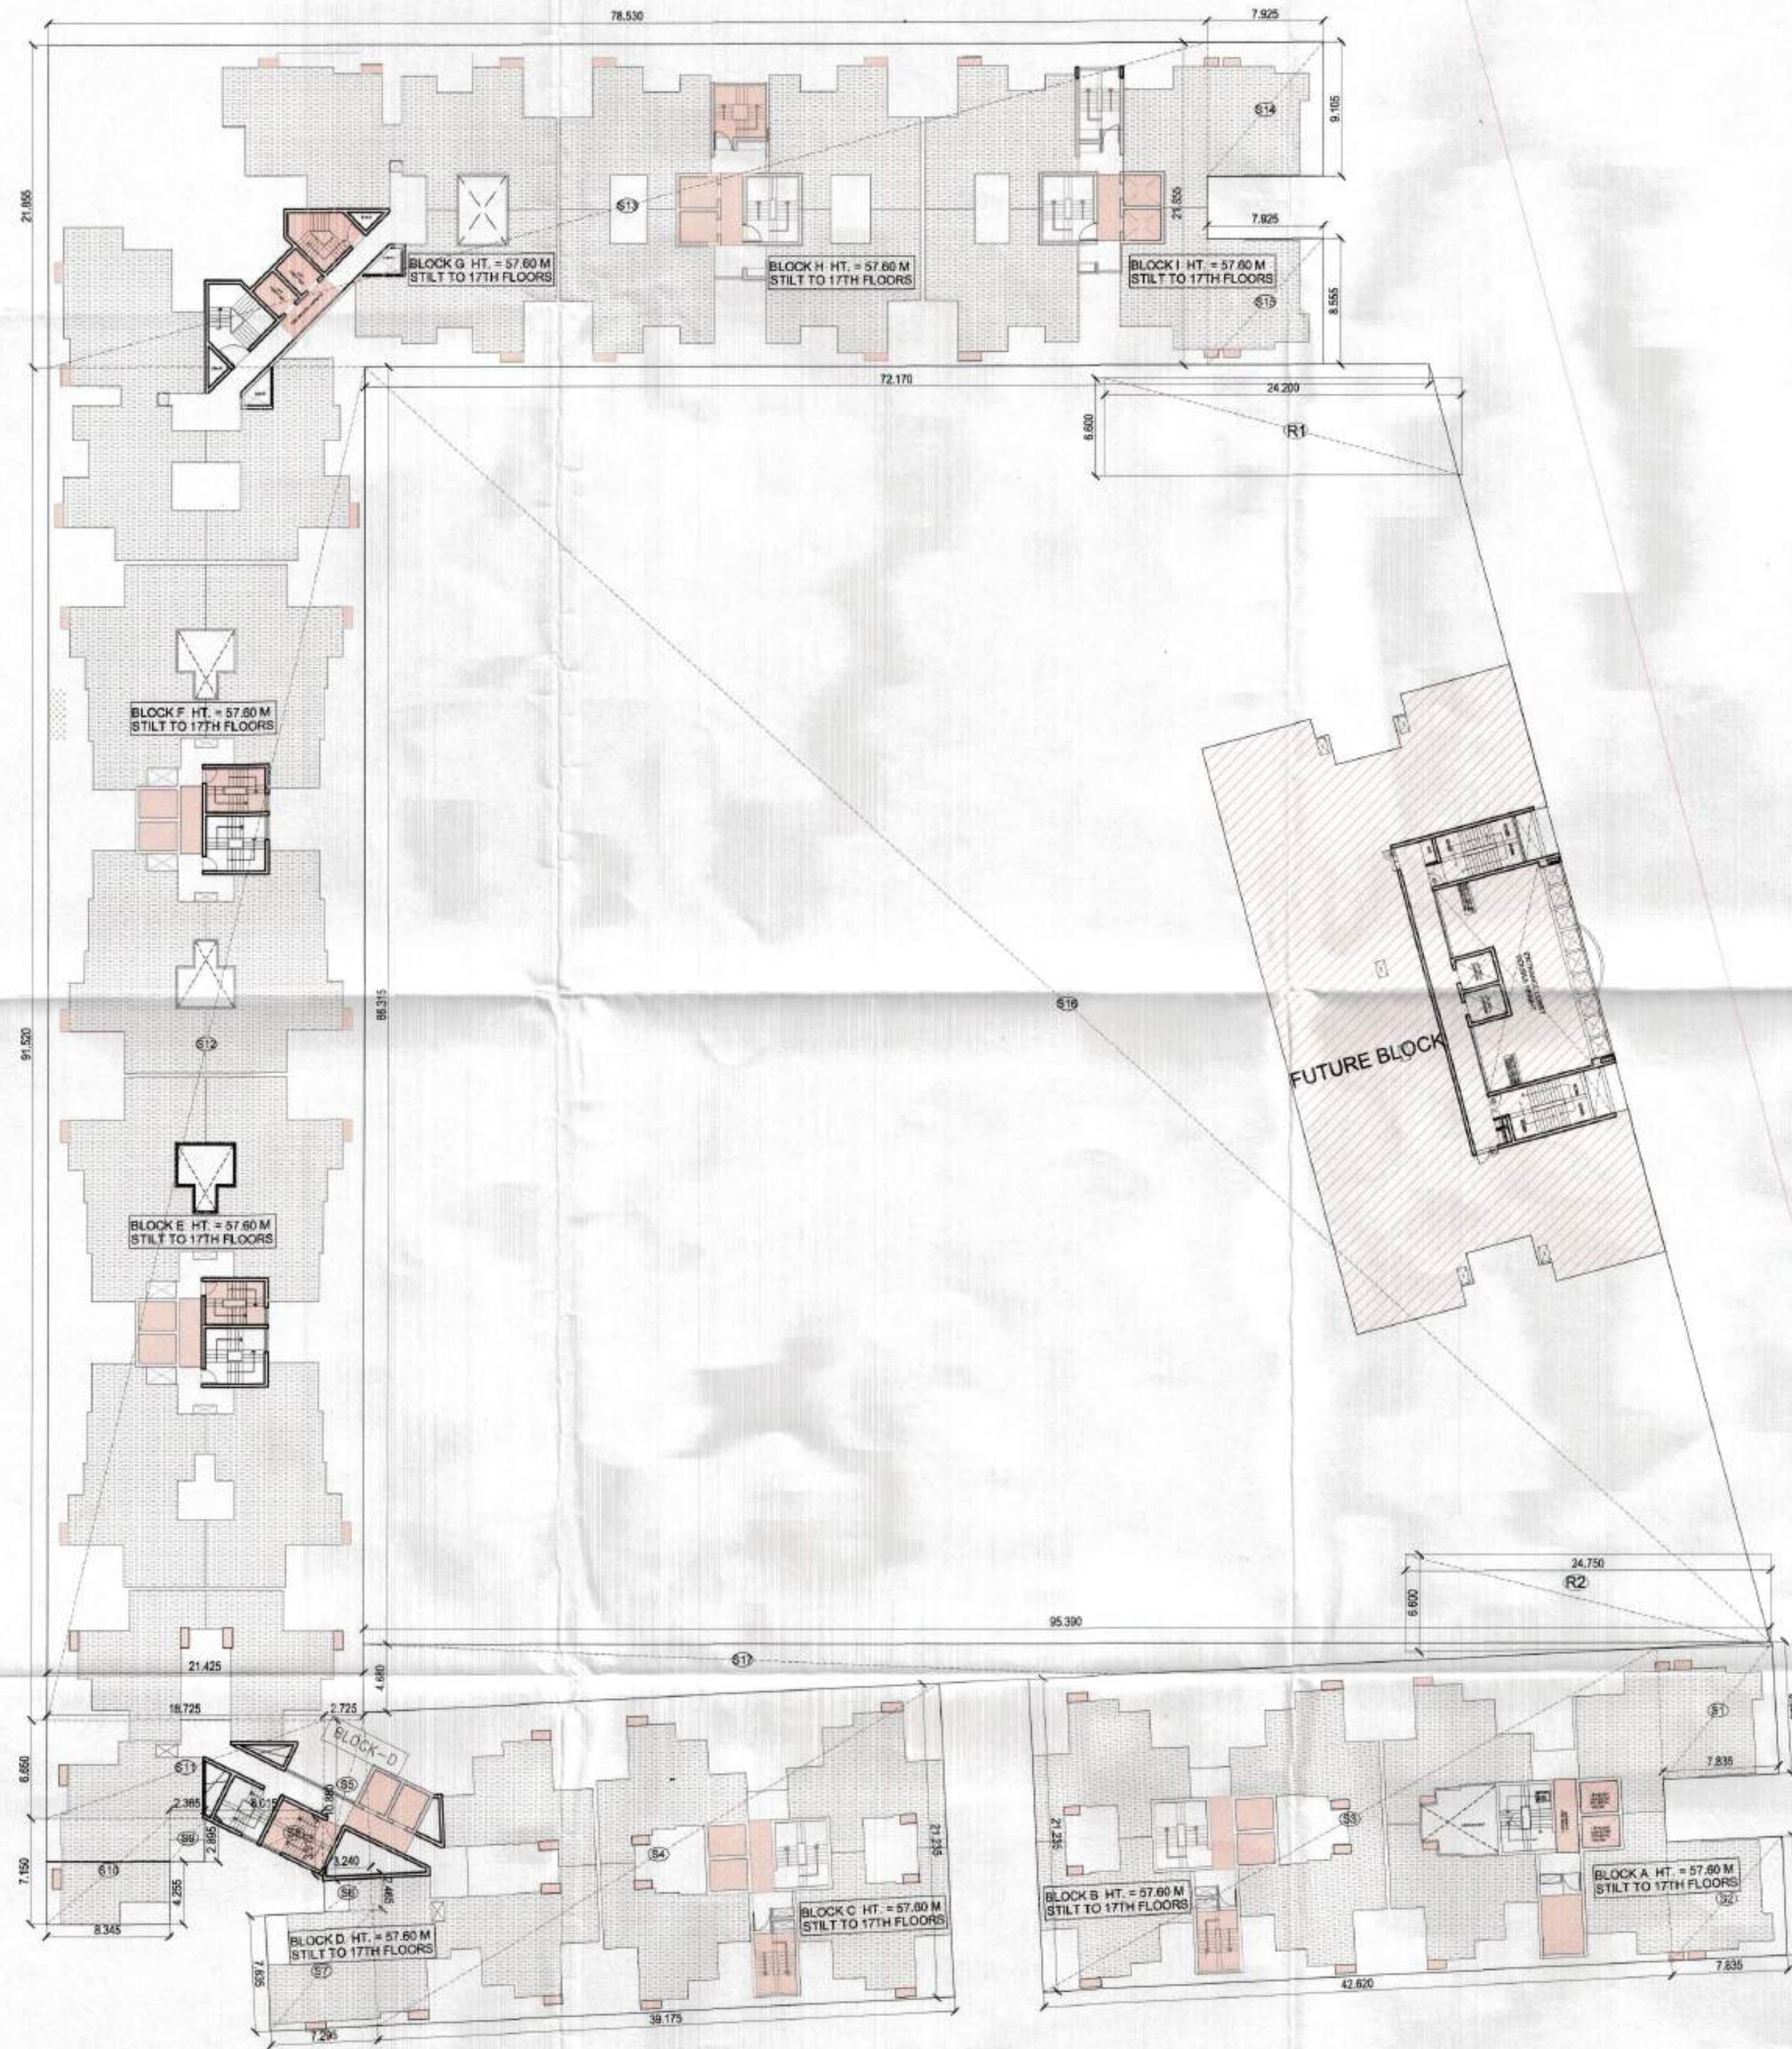

ACHIVED GROUND COVERAGE						
S No.	LENGTH 1	LENGTH 2	WIDTH	AREA	NOS.	TOTAL
S1	7.835		9.020	70.672	1	70.672
S2	7.835		8.020	62.837	1	62.837
S3	42.62		21.235	905.036	1	905.036
S4	39.175		20.710	811.314	1	811.314
S5	2.725	3.240	10.560	31.495	1	31.495
S6	3.24		2.465	7.987	1	7.987
S7	7.295		7.835	57.156	1	57.156
S8	8.015		3.910	15.669	1	15.669
S9	2.365		2.895	6.847	1	6.847
S10	8.345		7.150	59.667	2	119.334
S11	18.725		6.650	124.521	1	124.521
S12	21.425		91.520	1960.816	1	1960.816
S13	21.855		78.530	1716.273	1	1716.273
S14	7.925		9.105	72.157	1	72.157
S15	7.925		8.555	67.798	1	67.798
TOTAL ACHIVED AREA UNDER STILT=						6029.912 SQM
ACHIVED GROUND COVERAGE OF GUARD ROOM=						11.600 SQM
ACHIVED GROUND COVERAGE OF HT/METER ROOM=						64.280 SQM
ACHIVED GROUND COVERAGE OF TRANSFORMER =						106.081 SQM
						6211.873 SQM
ACHIVED PODIUM AREA						
S No.	LENGTH 1	LENGTH 2	WIDTH	AREA	NOS.	TOTAL
S16	72.170	95.390	86.315	7231.471	1	7231.471
S17	95.390		4.680	223.213	1	223.213
						7454.683 SQM
DEDUCTION						
				COMMUNITY HALL (FUTURE) =		
				-706.933 SQM		
RAMP 1	-24.200		6.600	-159.720	1	-159.720
RAMP 2	-24.750		6.600	-163.350	1	-163.350
						6424.680 SQM
TOTAL ACHIVED AREA UNDER PODIUM=						6424.680 SQM