

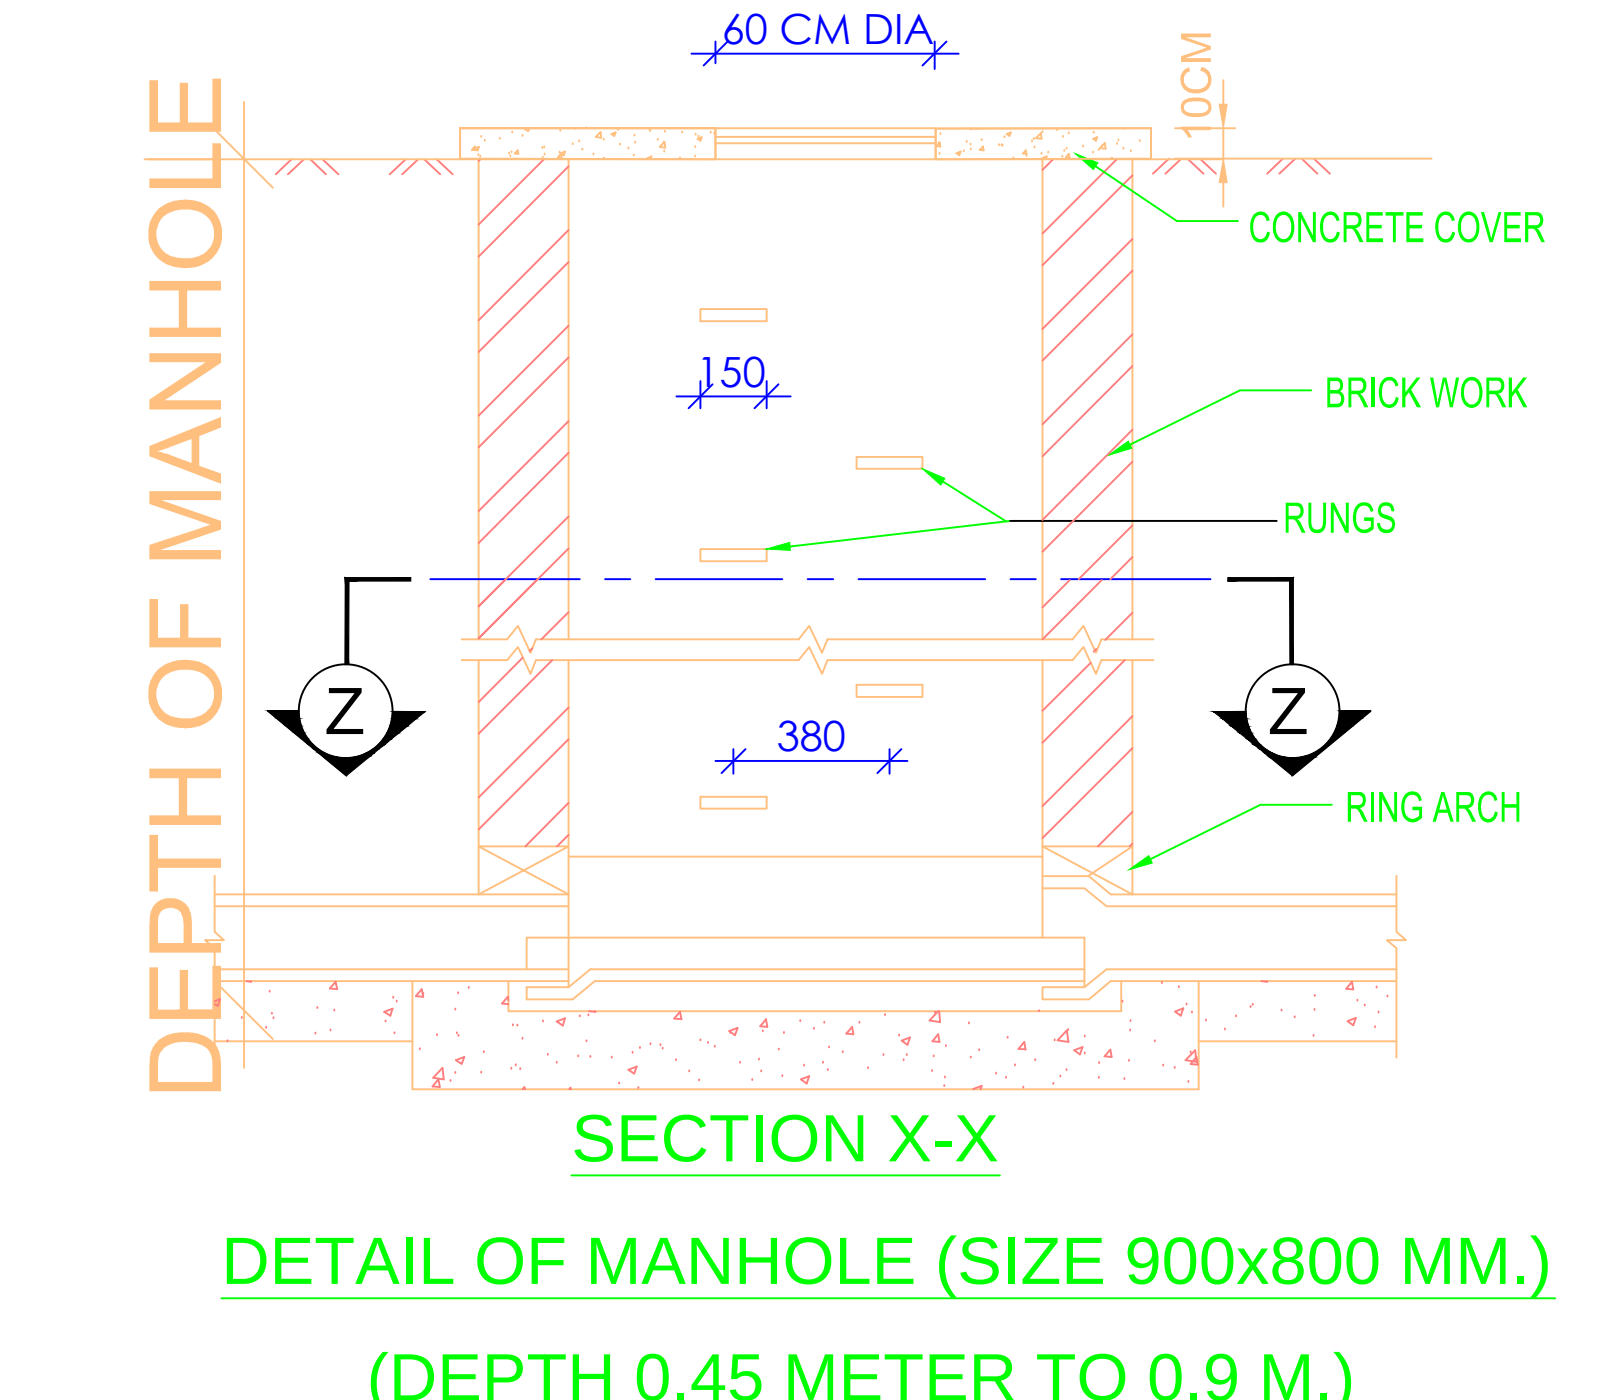
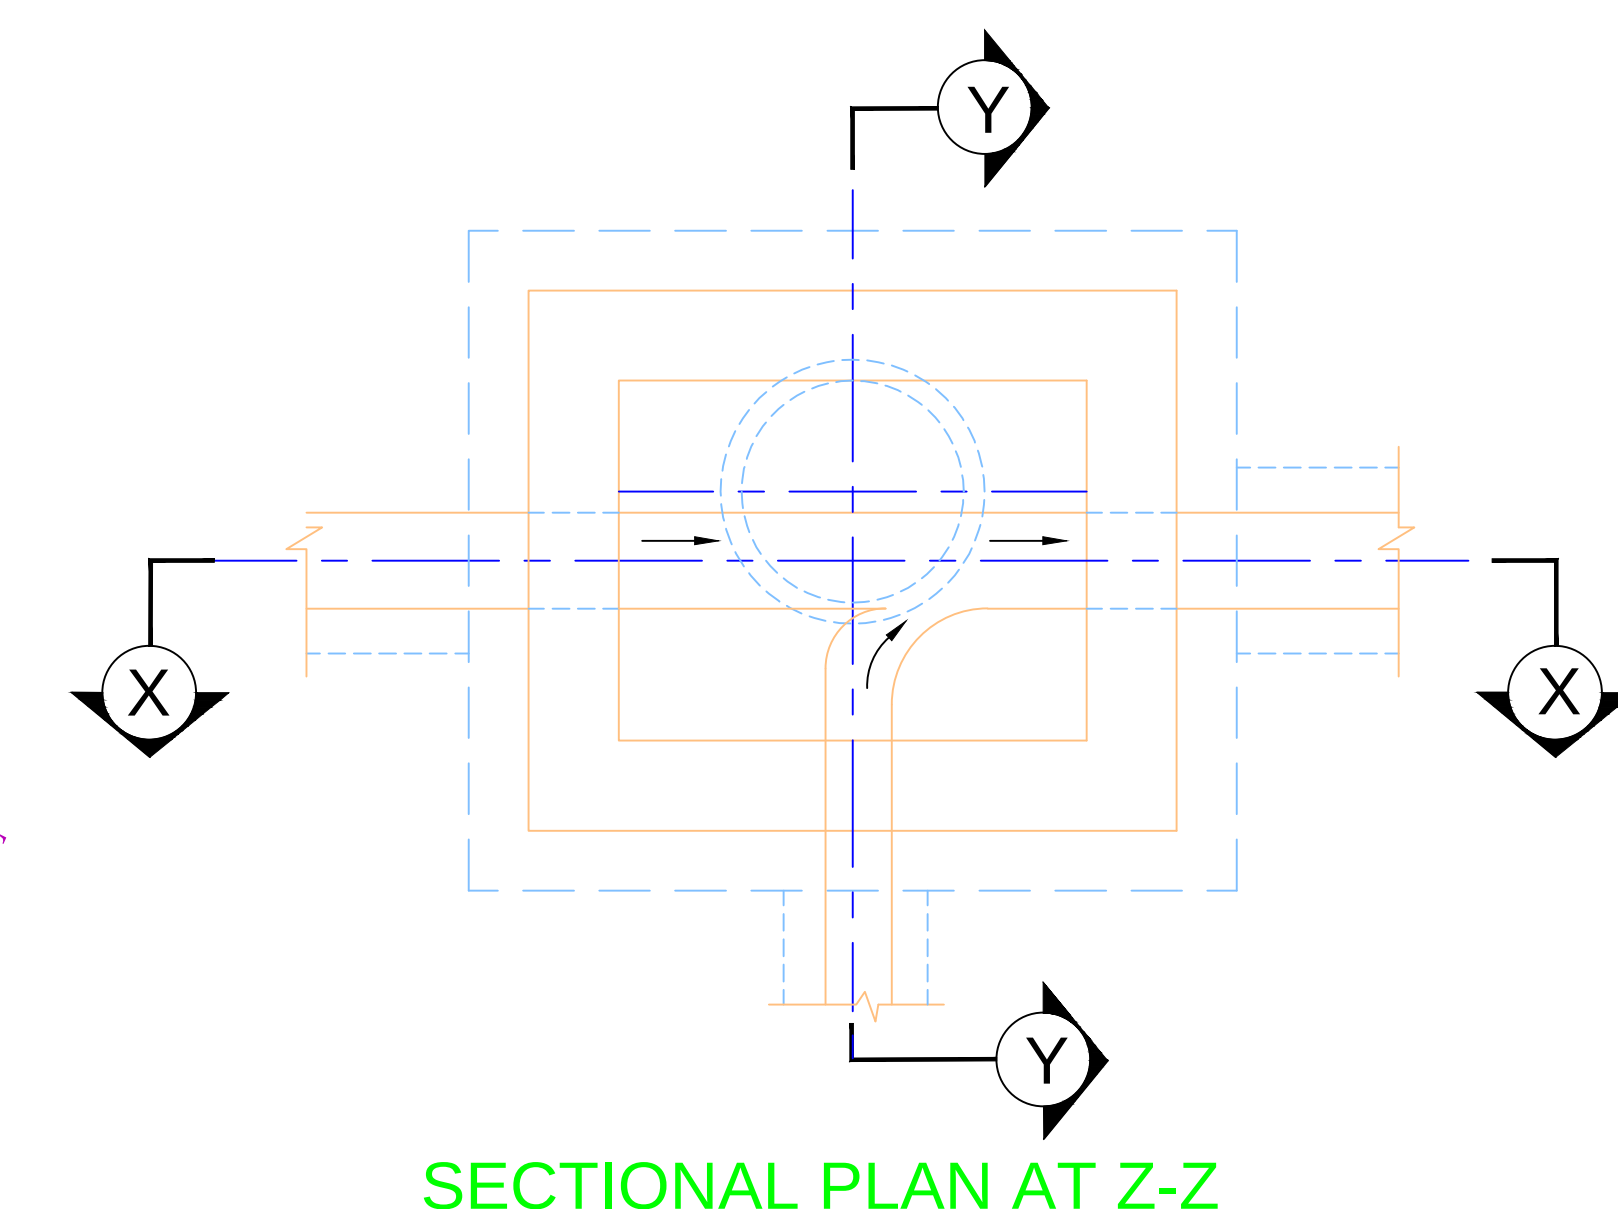
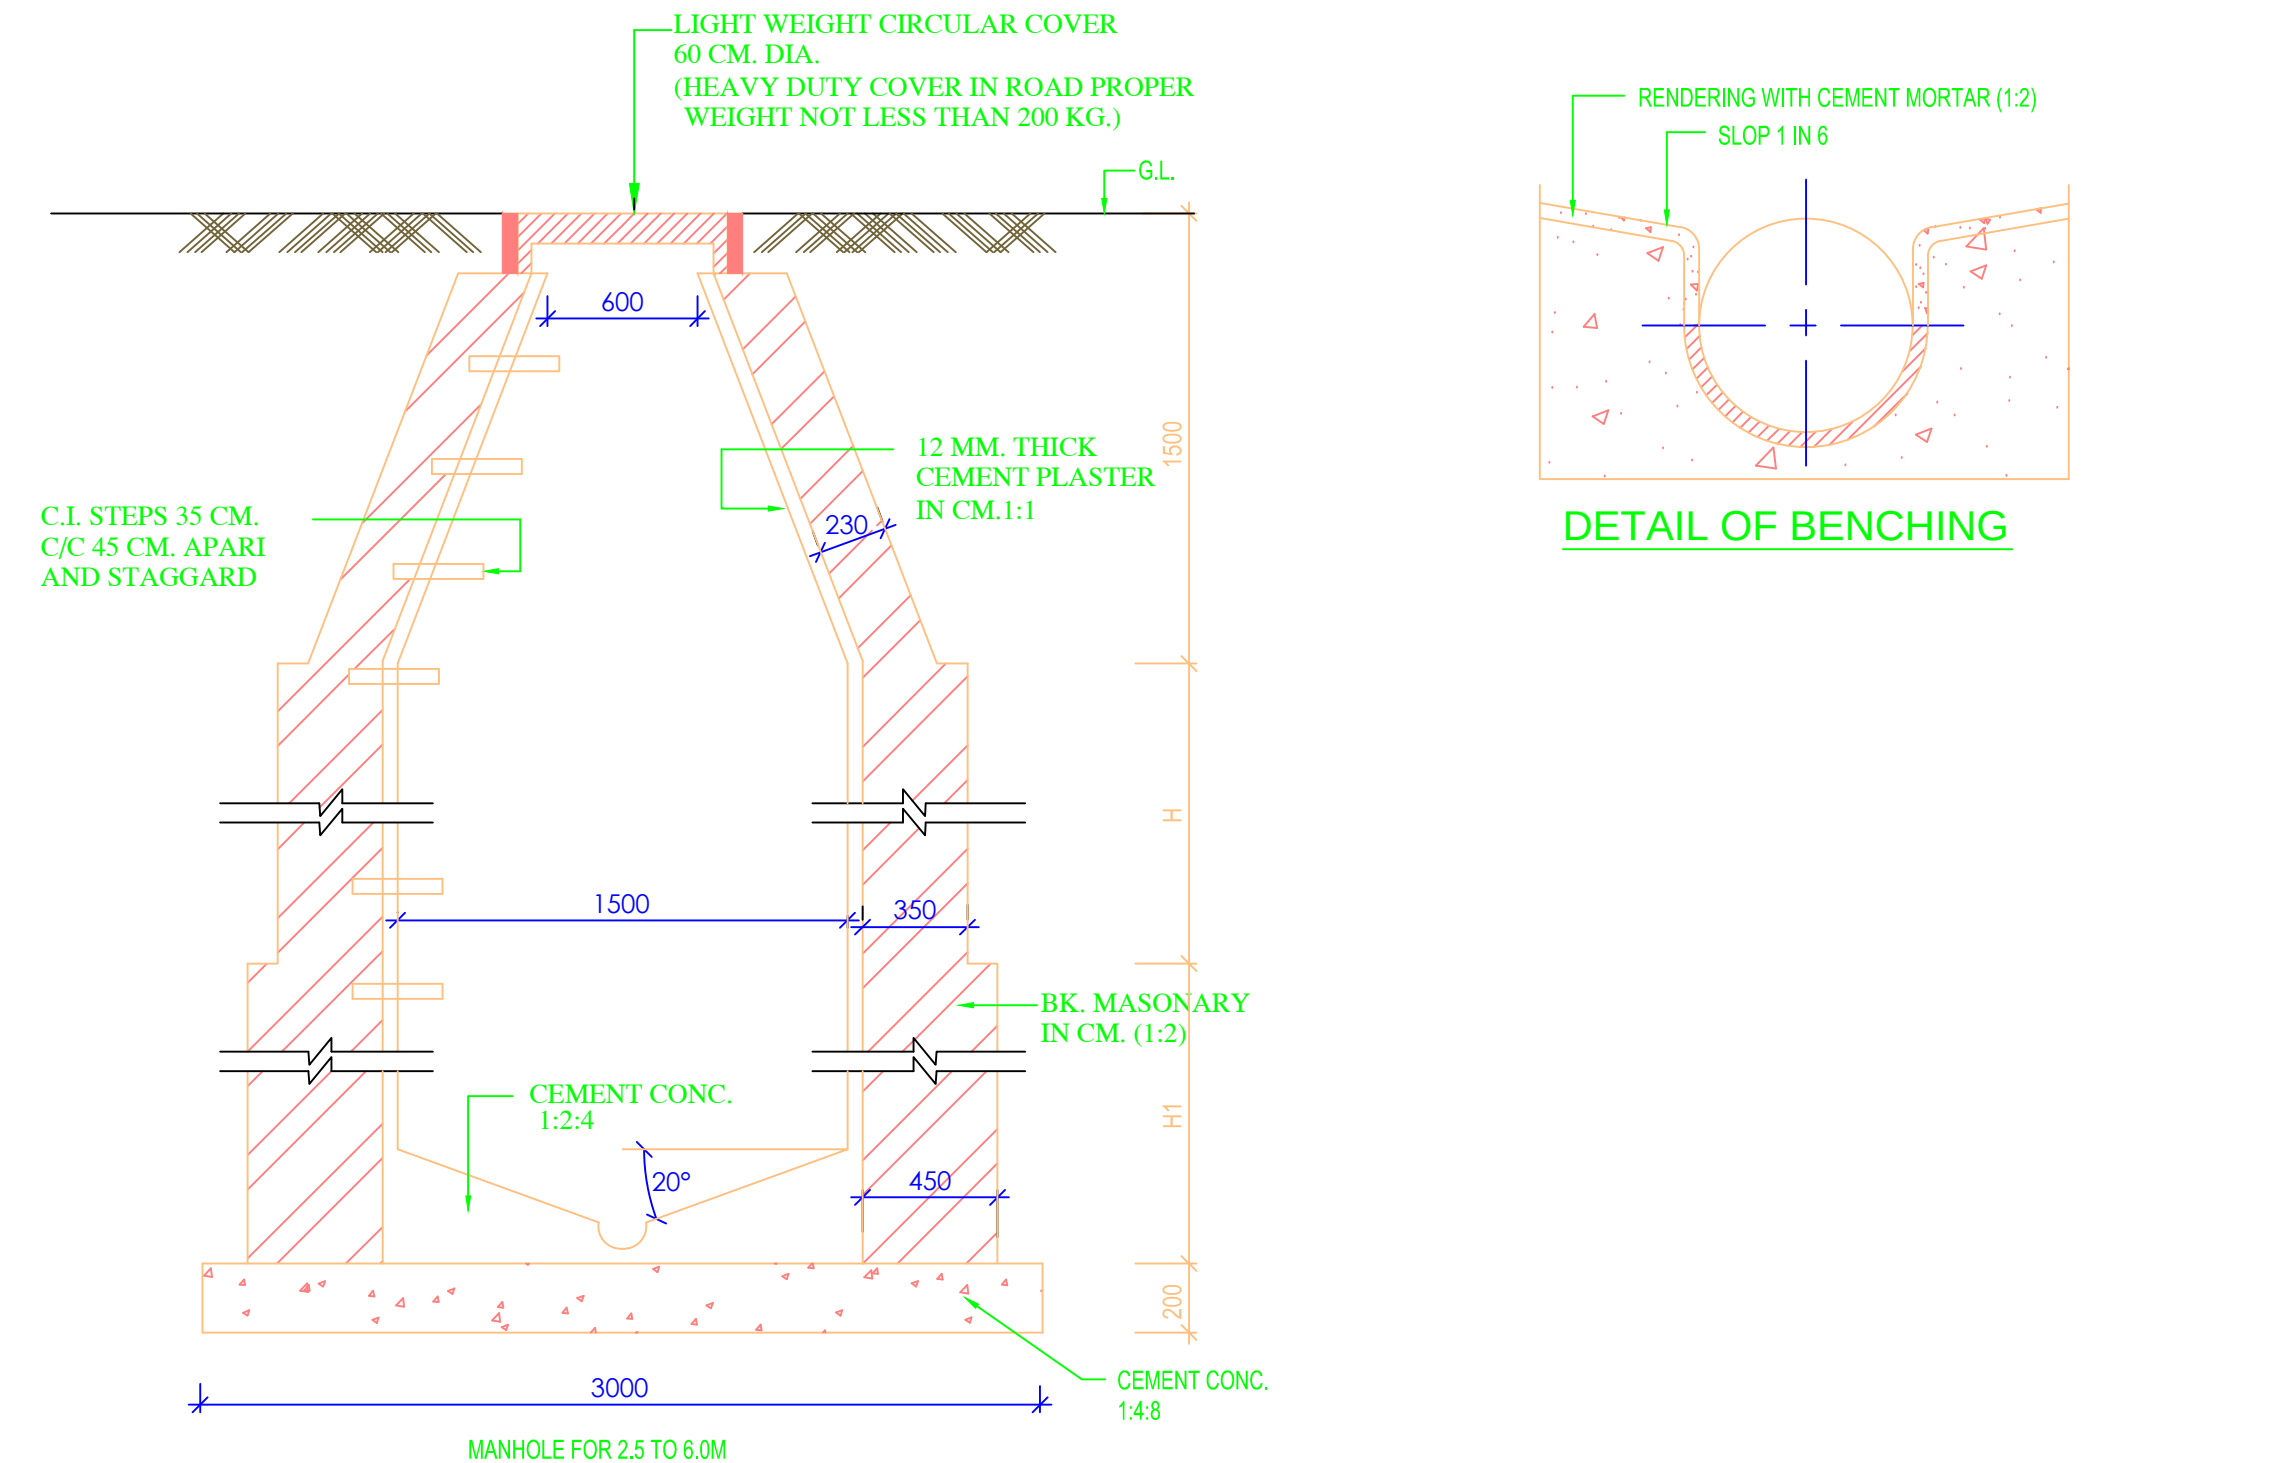


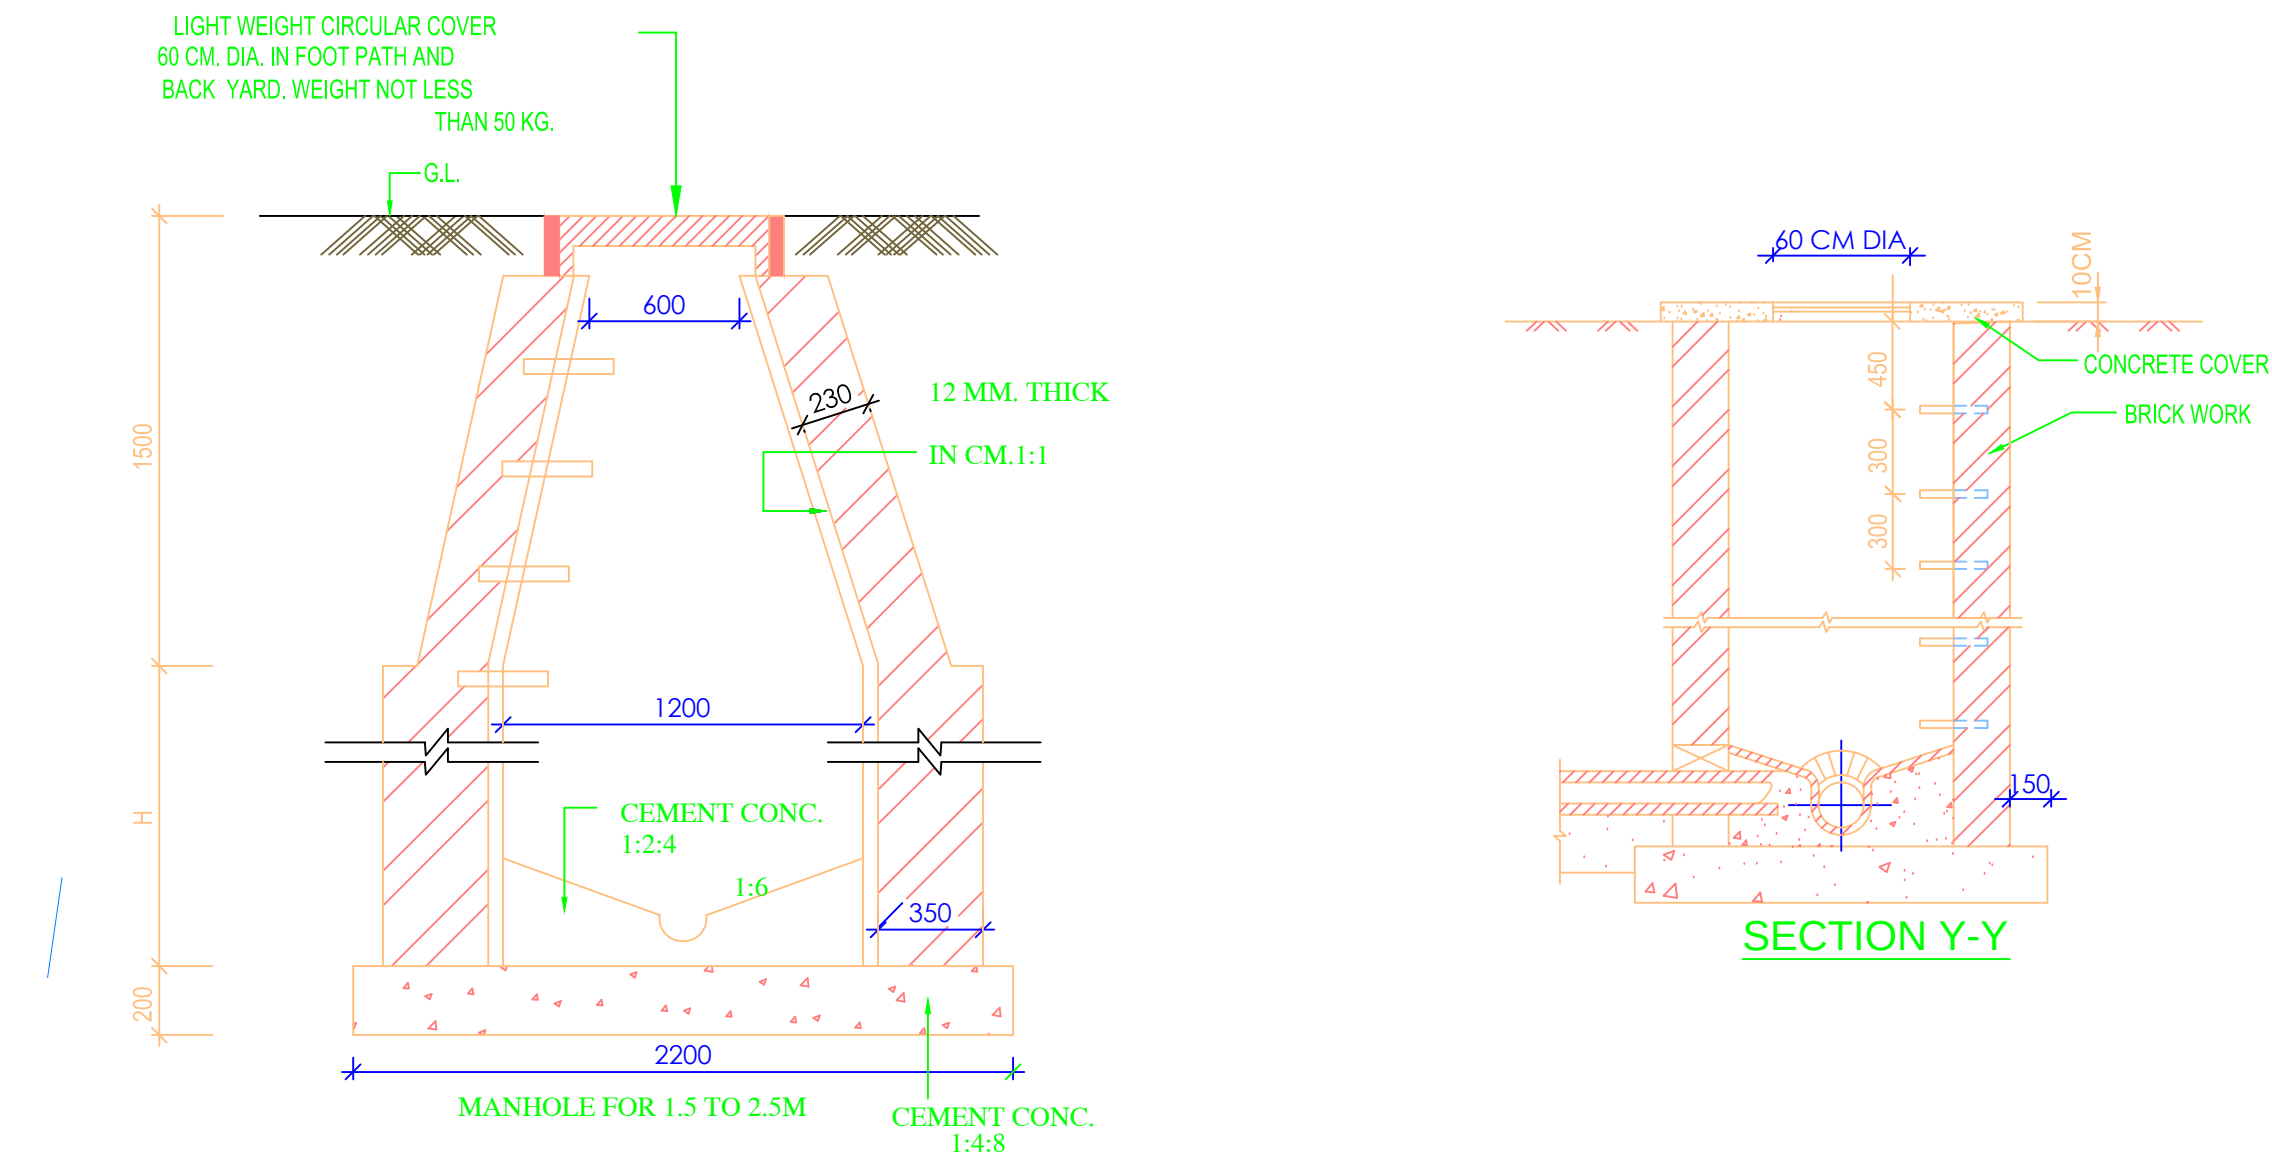

SEWERAGE LAYOUT MASTER PLAN

TOPOGRAPHICAL SURVEY PLAN OF LAND OF
HULAS KHERA,
SITUATED AT VILLAGE HULAS KHERA,
MOHANALGANJ, RAEBARELI ROAD, LUCKNOW.

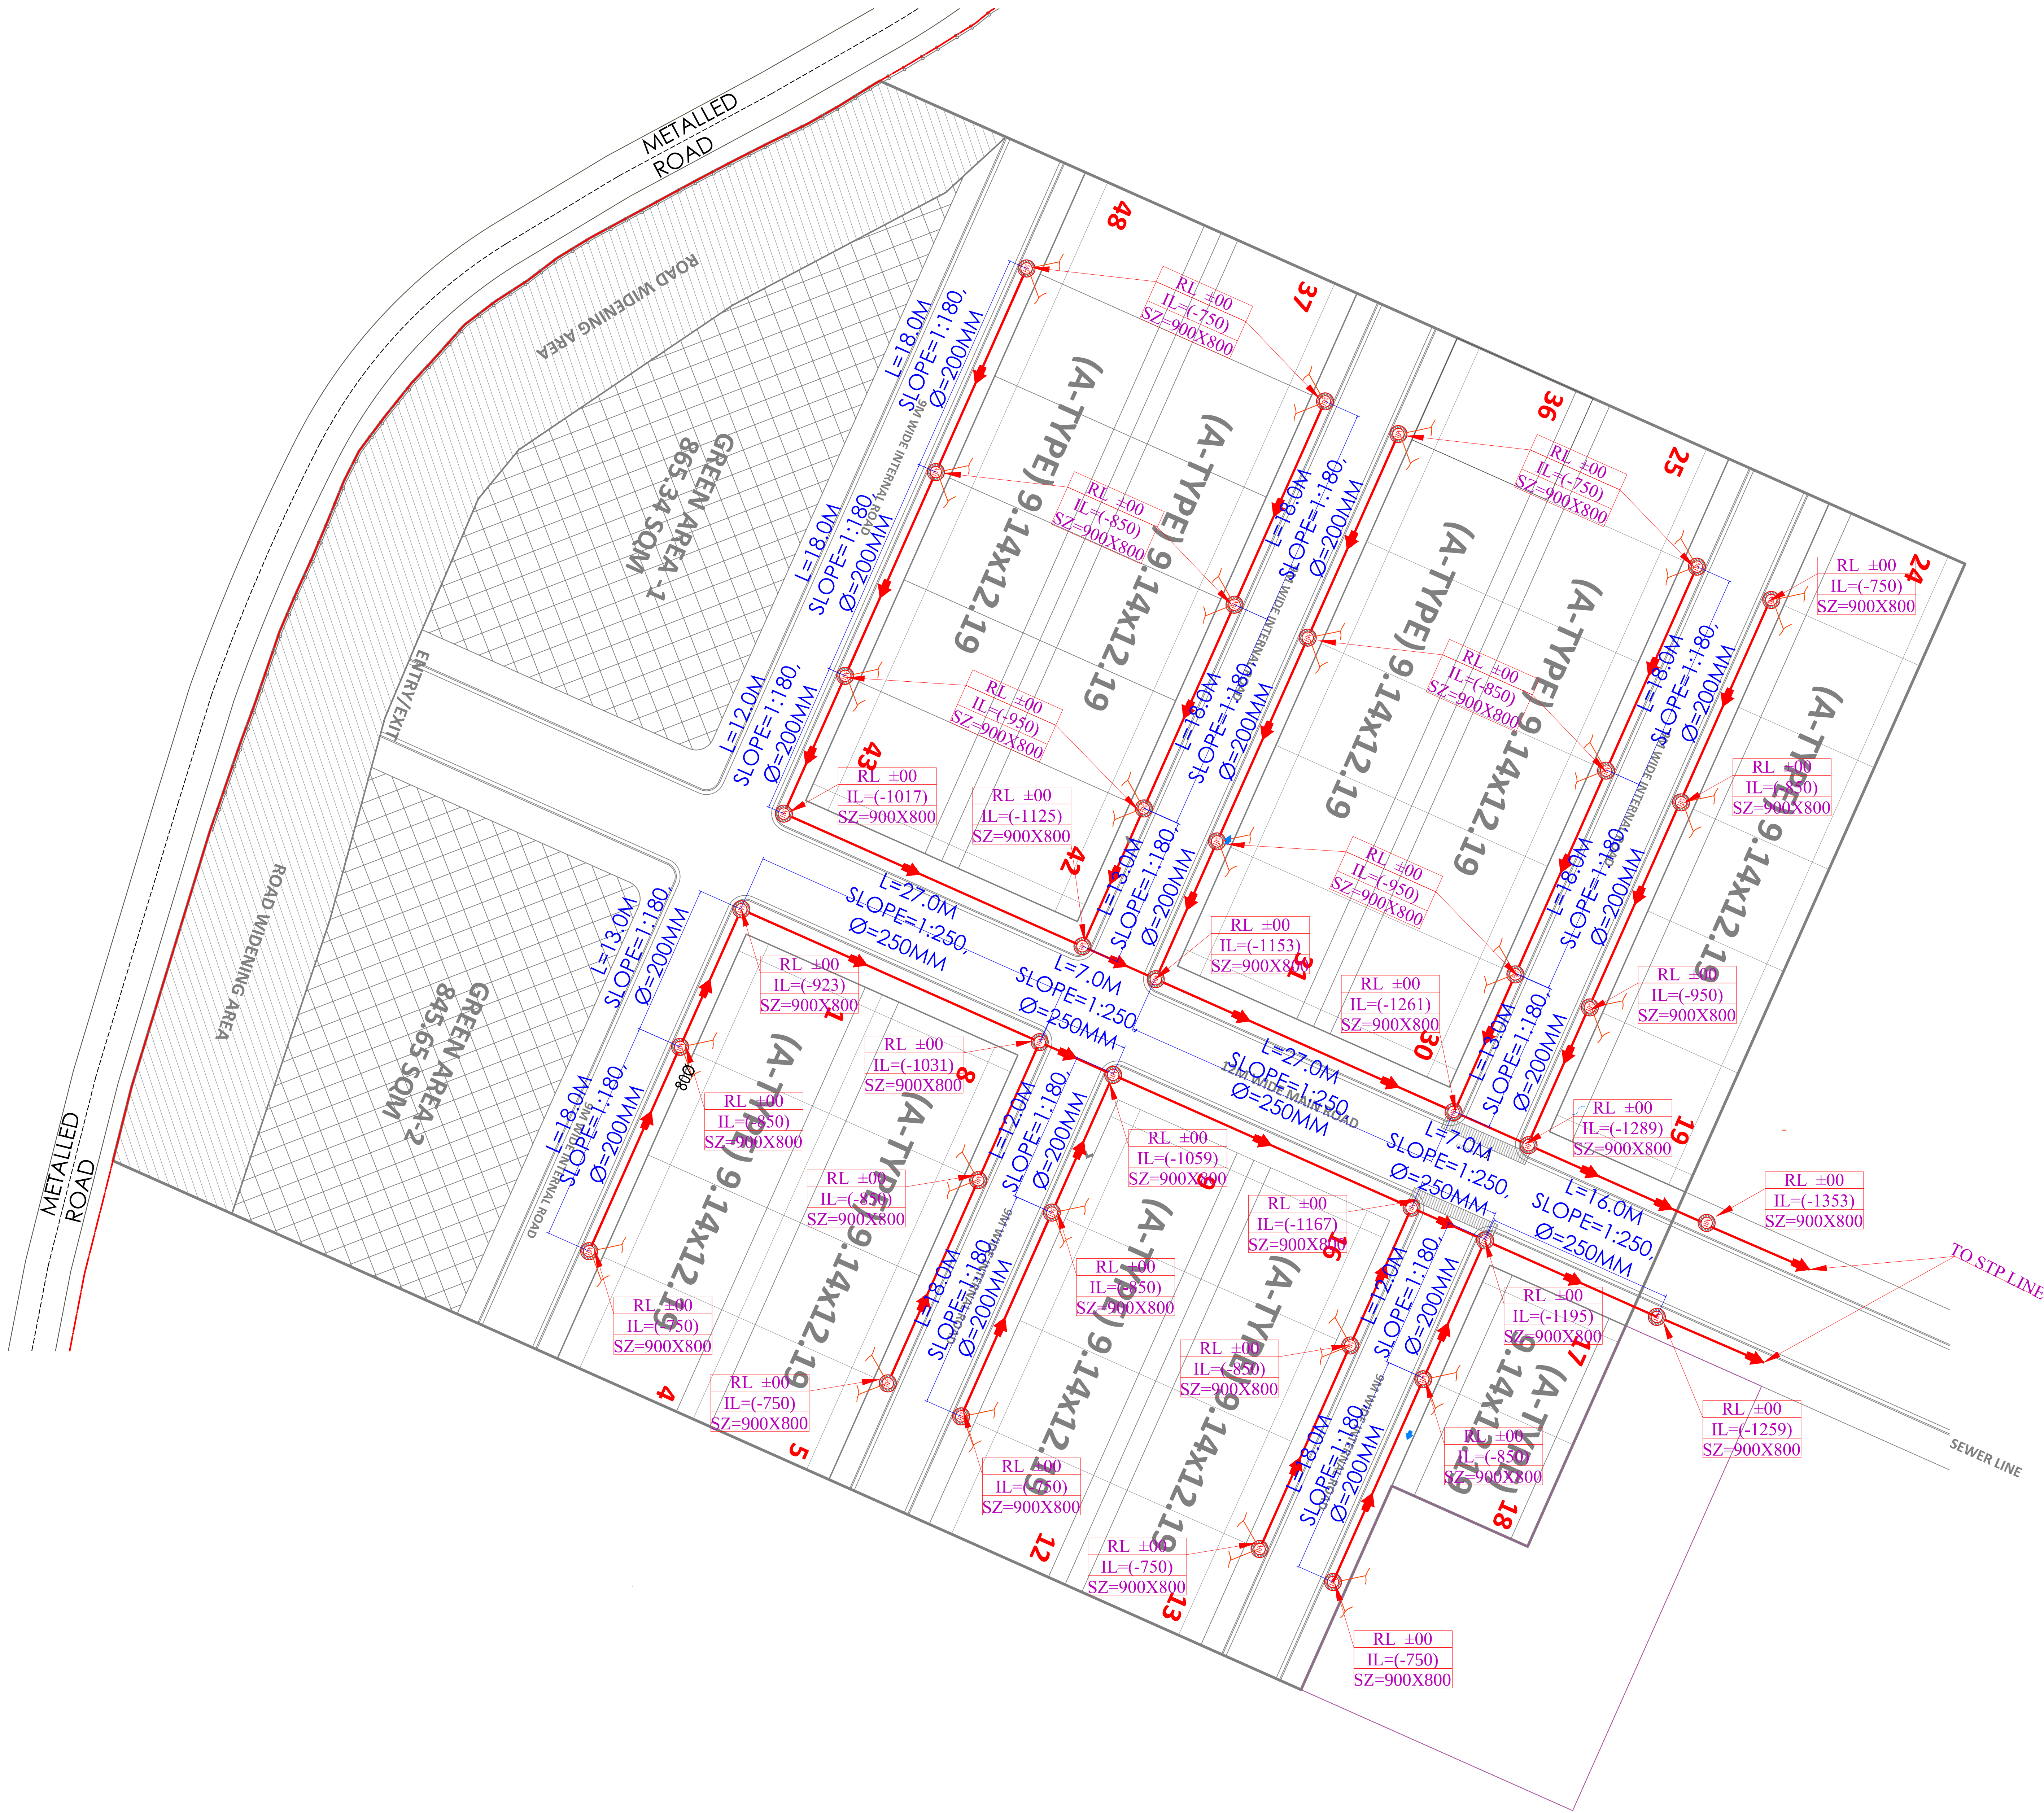

ARCHITECT BY:-

NORTH:-	SCALE:-	TOTAL AREA:-
	1:1000 @ A0 Or = (1 cm. = 10 m.)	170921.851 Sqm. Or 204420.832 Sqyard. Or 1839787.49 Sqfeet Or 17.0921851 Hectare Or 42.235 Acre Or 67 Bigha 11 Biswa 10.853 Biswansi
SURVEYED BY:	PROP :	CLIENT :
	SIGNATURE:-	SIGNATURE:-