



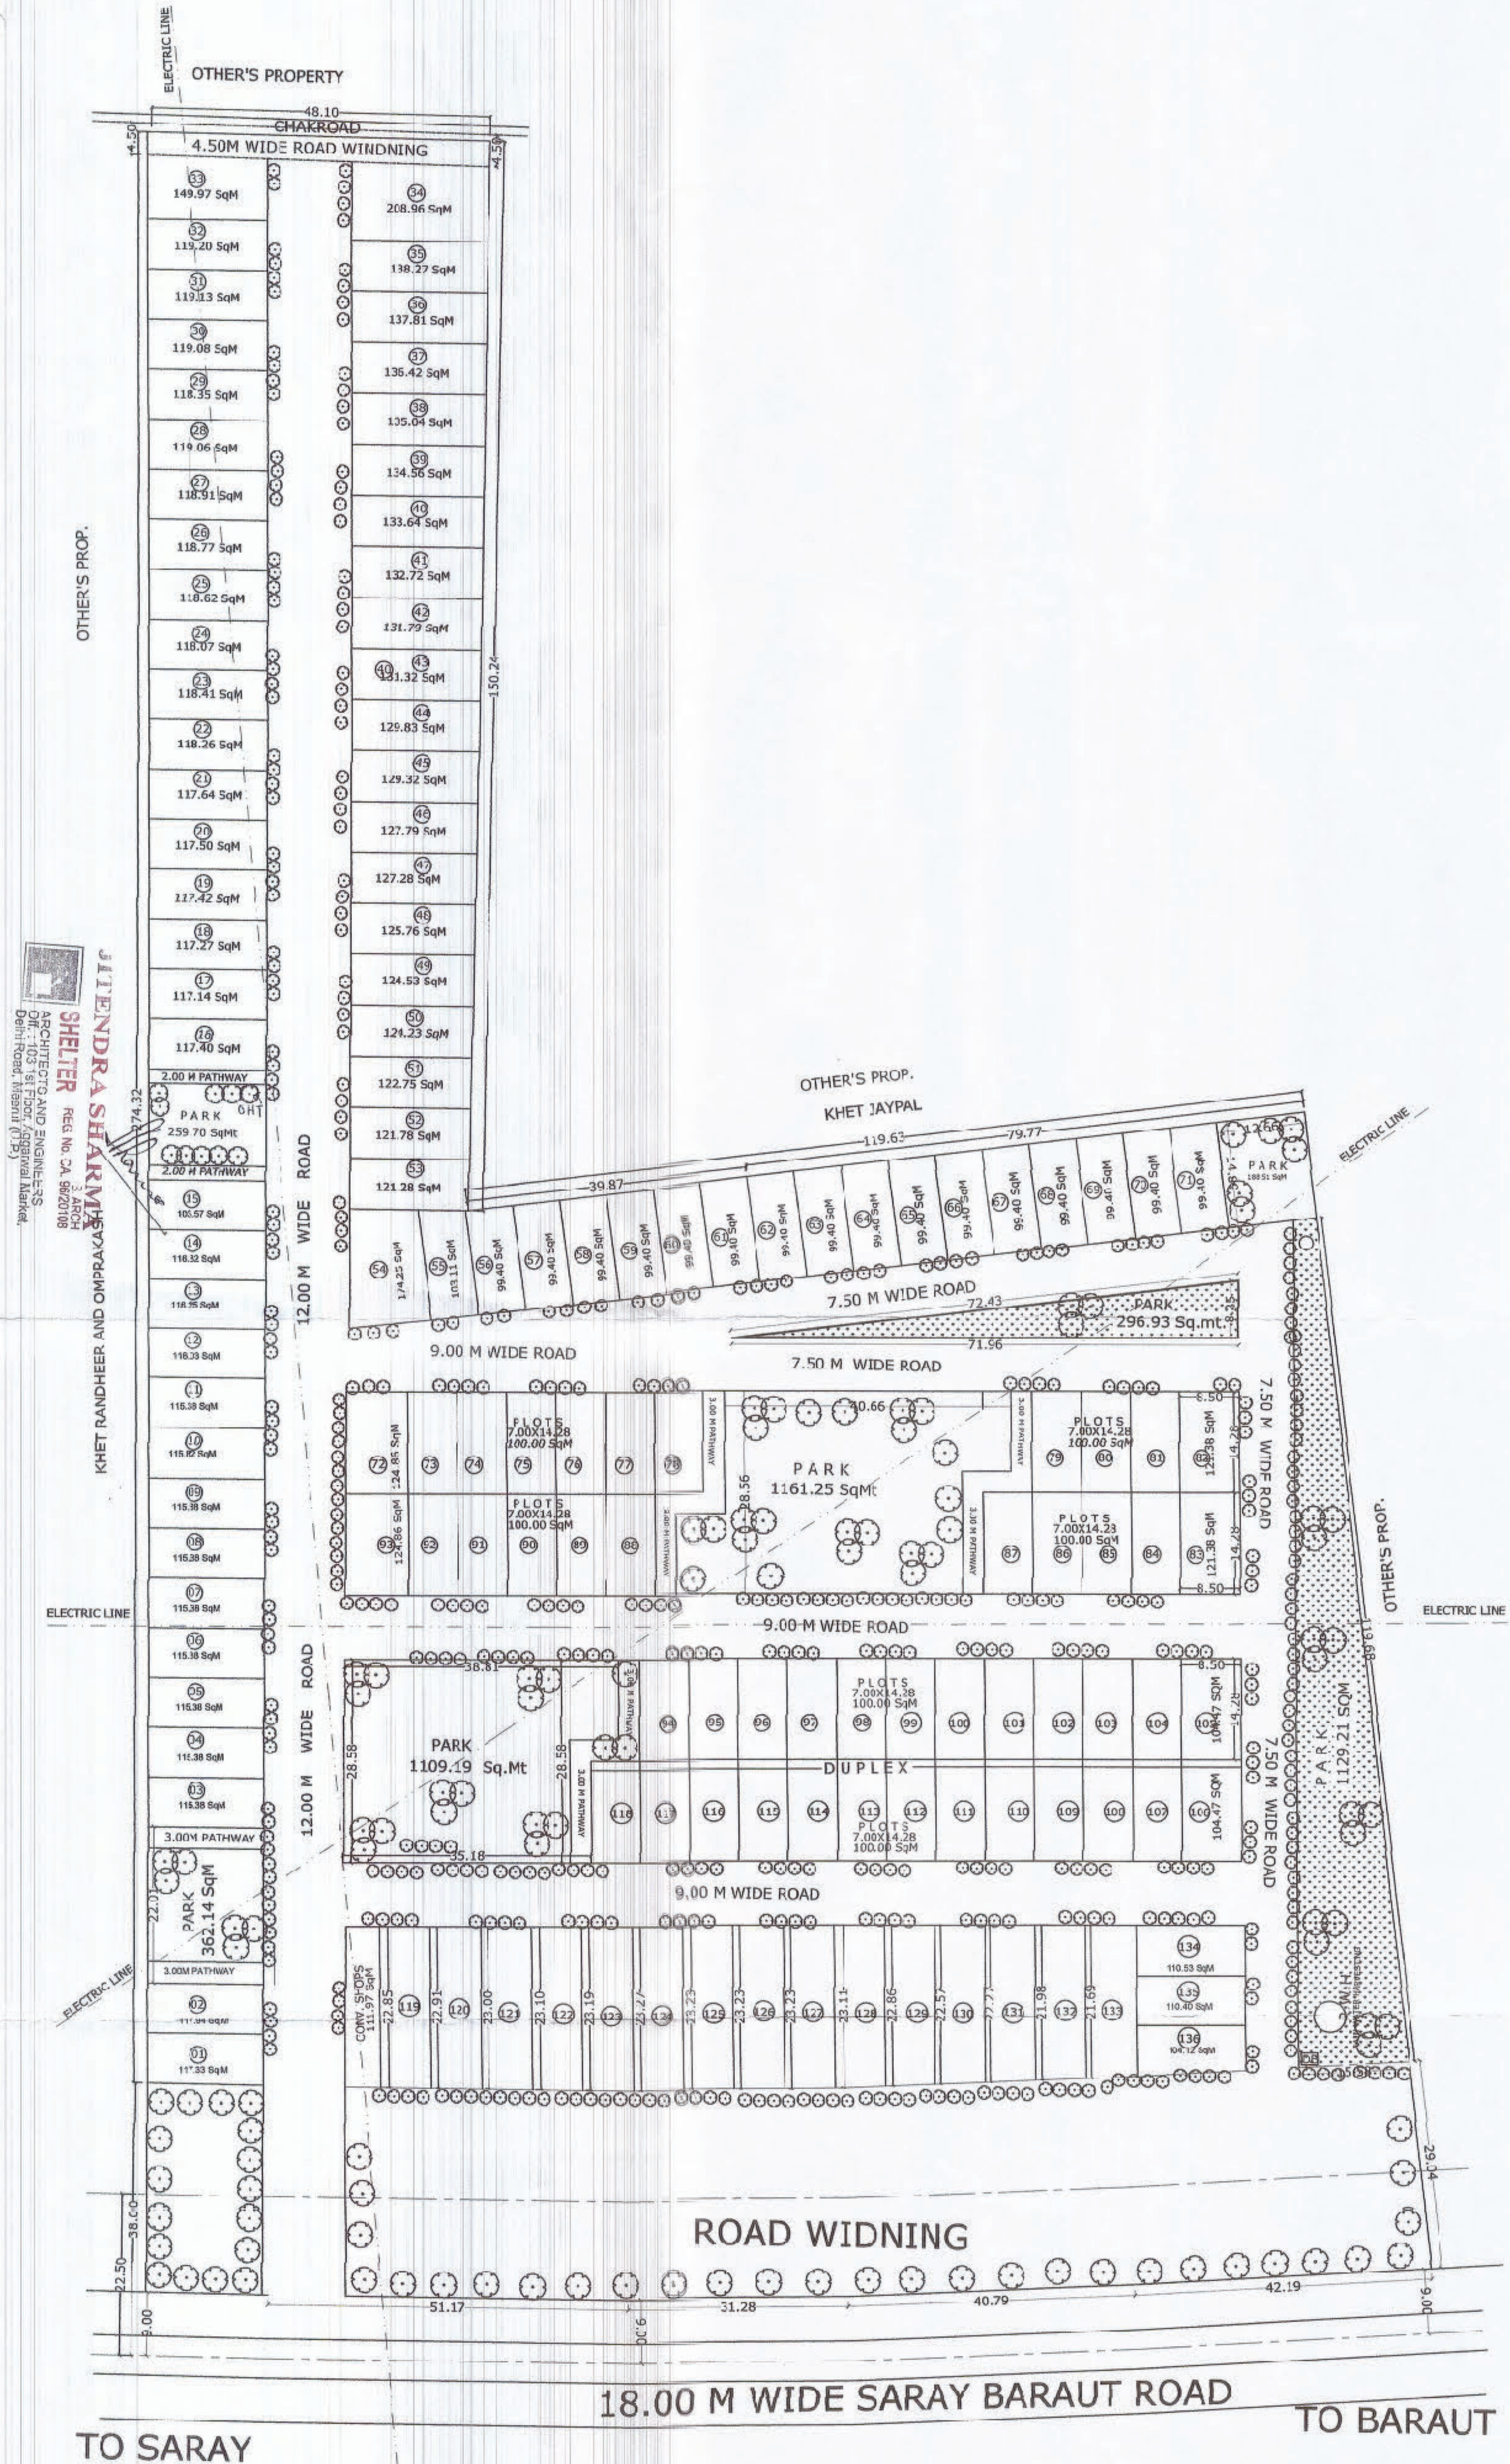

LAND SCAPE PLAN
SCALE:- 1:500

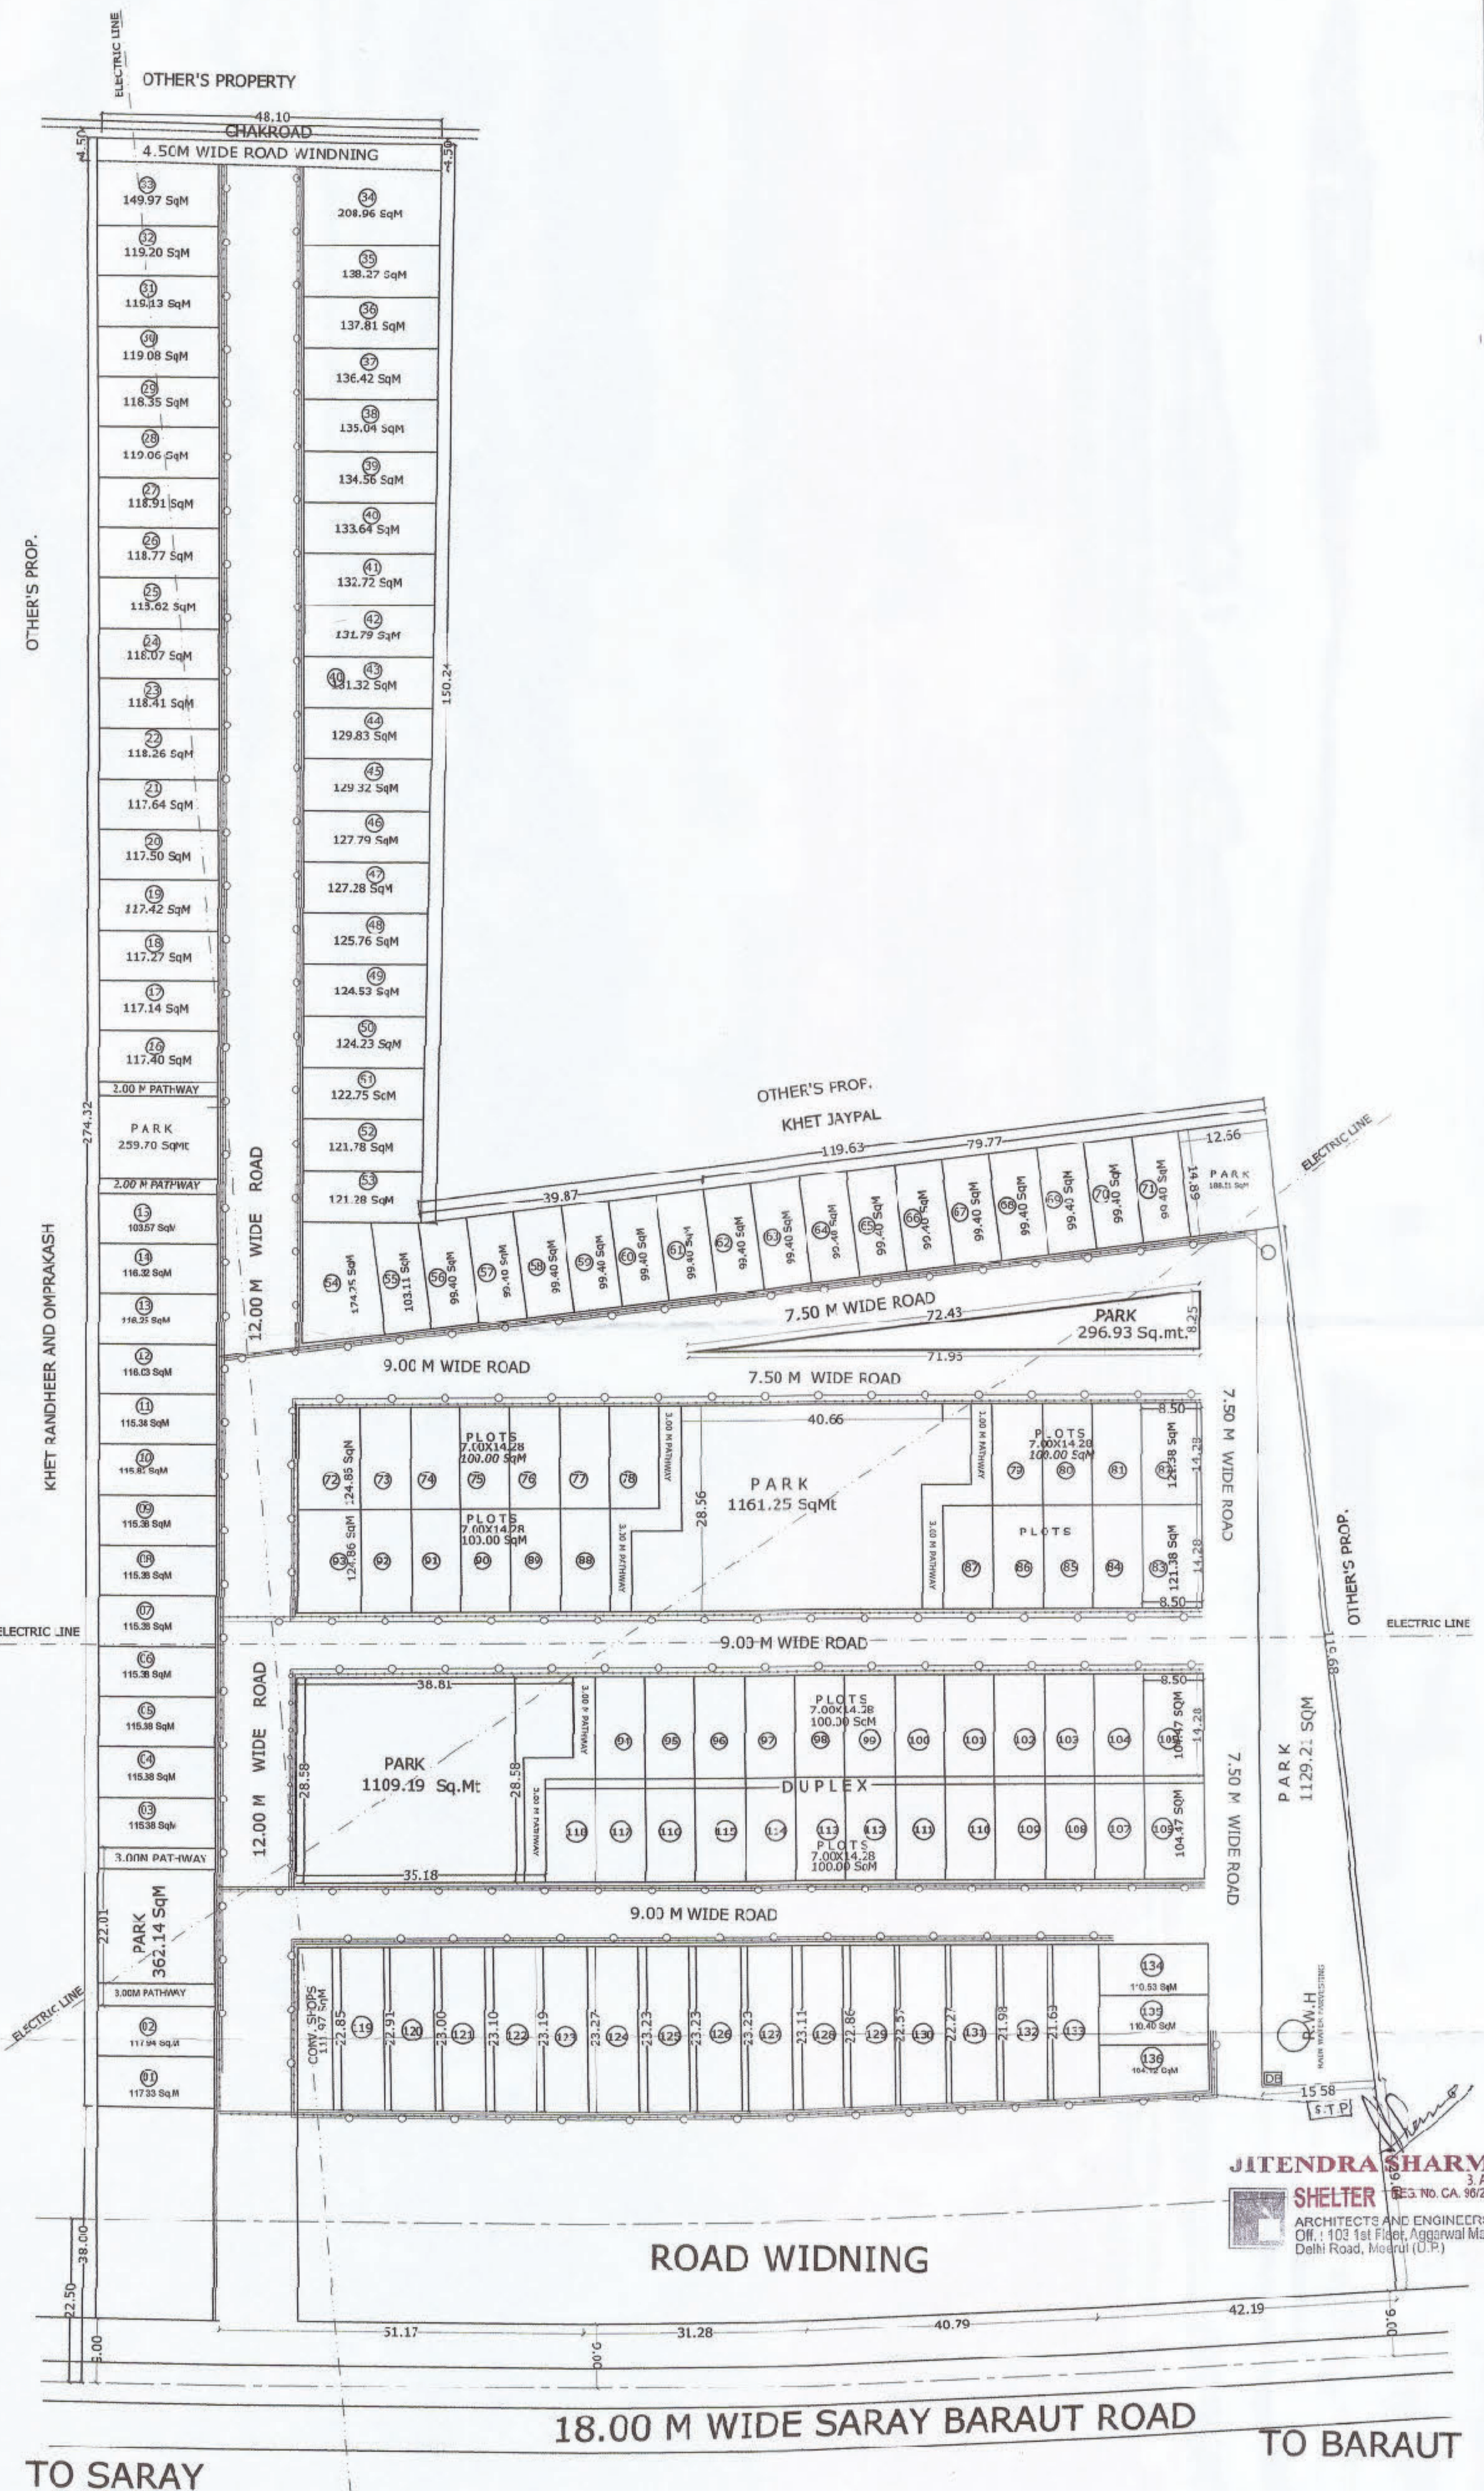

SEWER PLAN
SCALE:- 1:500

1-स्वामित्व सन्तुष्टी विवरण होने पर मानचित्र स्वतः निरस्त माना जायेगा।
2-शसनानुसार अनुसूचित जाति एवं जाति वर्ग के लोग।
3-प्लान के सम्बन्धित नक्शे/चित्रों को कवर नहीं करेंगे।
4-बोर्ड बैठक के अनुसार बड़े/छोटे मुलक अतिरिक्त देय होंगे।

बागपत, बजौत, धौकड़ा विकास प्राधिकरण
मानचित्र संख्या: 25/1/12
स्वीकृत
अवधि दिनांक: 22/09/2021 से 01/09/2026
प्रमाणित अधिकारी

PROPOSED RESIDENTIAL LAY-OUT
PLAN OF GREEN PARK (SINGLE-
RESIDENTIAL) AT
AMINAGAR SARAY ROAD, BARAUT.
OF VILL. GURANA, BARAUT

LEGEND :-

[Symbol]	SITE BOUNDARY
[Symbol]	DUST BIN
[Symbol]	WATER SUPPLY LINE
[Symbol]	SEWER LINE
[Symbol]	SEWER TREATMENT PLANT
[Symbol]	RAIN WATER HARVESTING
[Symbol]	OVERHEAD TANK
[Symbol]	TREES

OWNER :-
AMIT CHAUDHARY S/O SH. NAGENDRA SINGH
SHYAM GUNDAI S/O GH. ATAR BINGH
HARSHI SHARMA S/O LATE SH. LALCHAND SHARMA
P.D.H-GULSHAN KUMAR
GRISH ANAND S/O SH. T.R. ANAND
PARTNAR LAKSHMI ASSOCIATES M-78 JAGATRAM PARK
LAKSHMINAGAR DELHI-92

APPLICANT :-
[Signature] [Signature] [Signature] [Signature]
(Amit Chaudhary) (Shyam Gunda) (Harshi Sharma) (P.D.H. Gulshan Kumar)

PARTNAR LAKSHMI ASSOCIATES M-78 JAGATRAM PARK
LAKSHMINAGAR DELHI-92

ARCHITECT / PLANNER SEAL:-
JITENDRA SHARMA
3 ARCH
SHELTER REG. NO. CA. 9620108
ARCHITECTS AND ENGINEERS
OFF. - 103, 1st Floor, Agarwal Market,
Delhi Road, Meerut (U.P.)

ARCHITECT / PLANNER
AR. JITENDRA SHARMA
SHELTER
ARCHITECTS AND ENGINEERS
103, FIRST FLOOR, AGARWAL MARKET
DELHI ROAD, MEERUT-250001
CELL-0-9319409806
mail-jitendra_shelter@rediffmail.com

SCALE :- 1: 500
DATE :- JUNE 13