
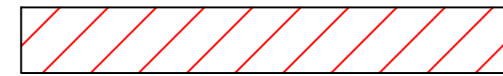




PLOT MORTGAGE FOR IDC 

PLOT MORTGAGE FOR EDC 


PLOT MORTGAGE FOR EWS & LIG 

WATER LINE 

SEWER LINE 

ELECTRIC LINE 

DRAINAGE 

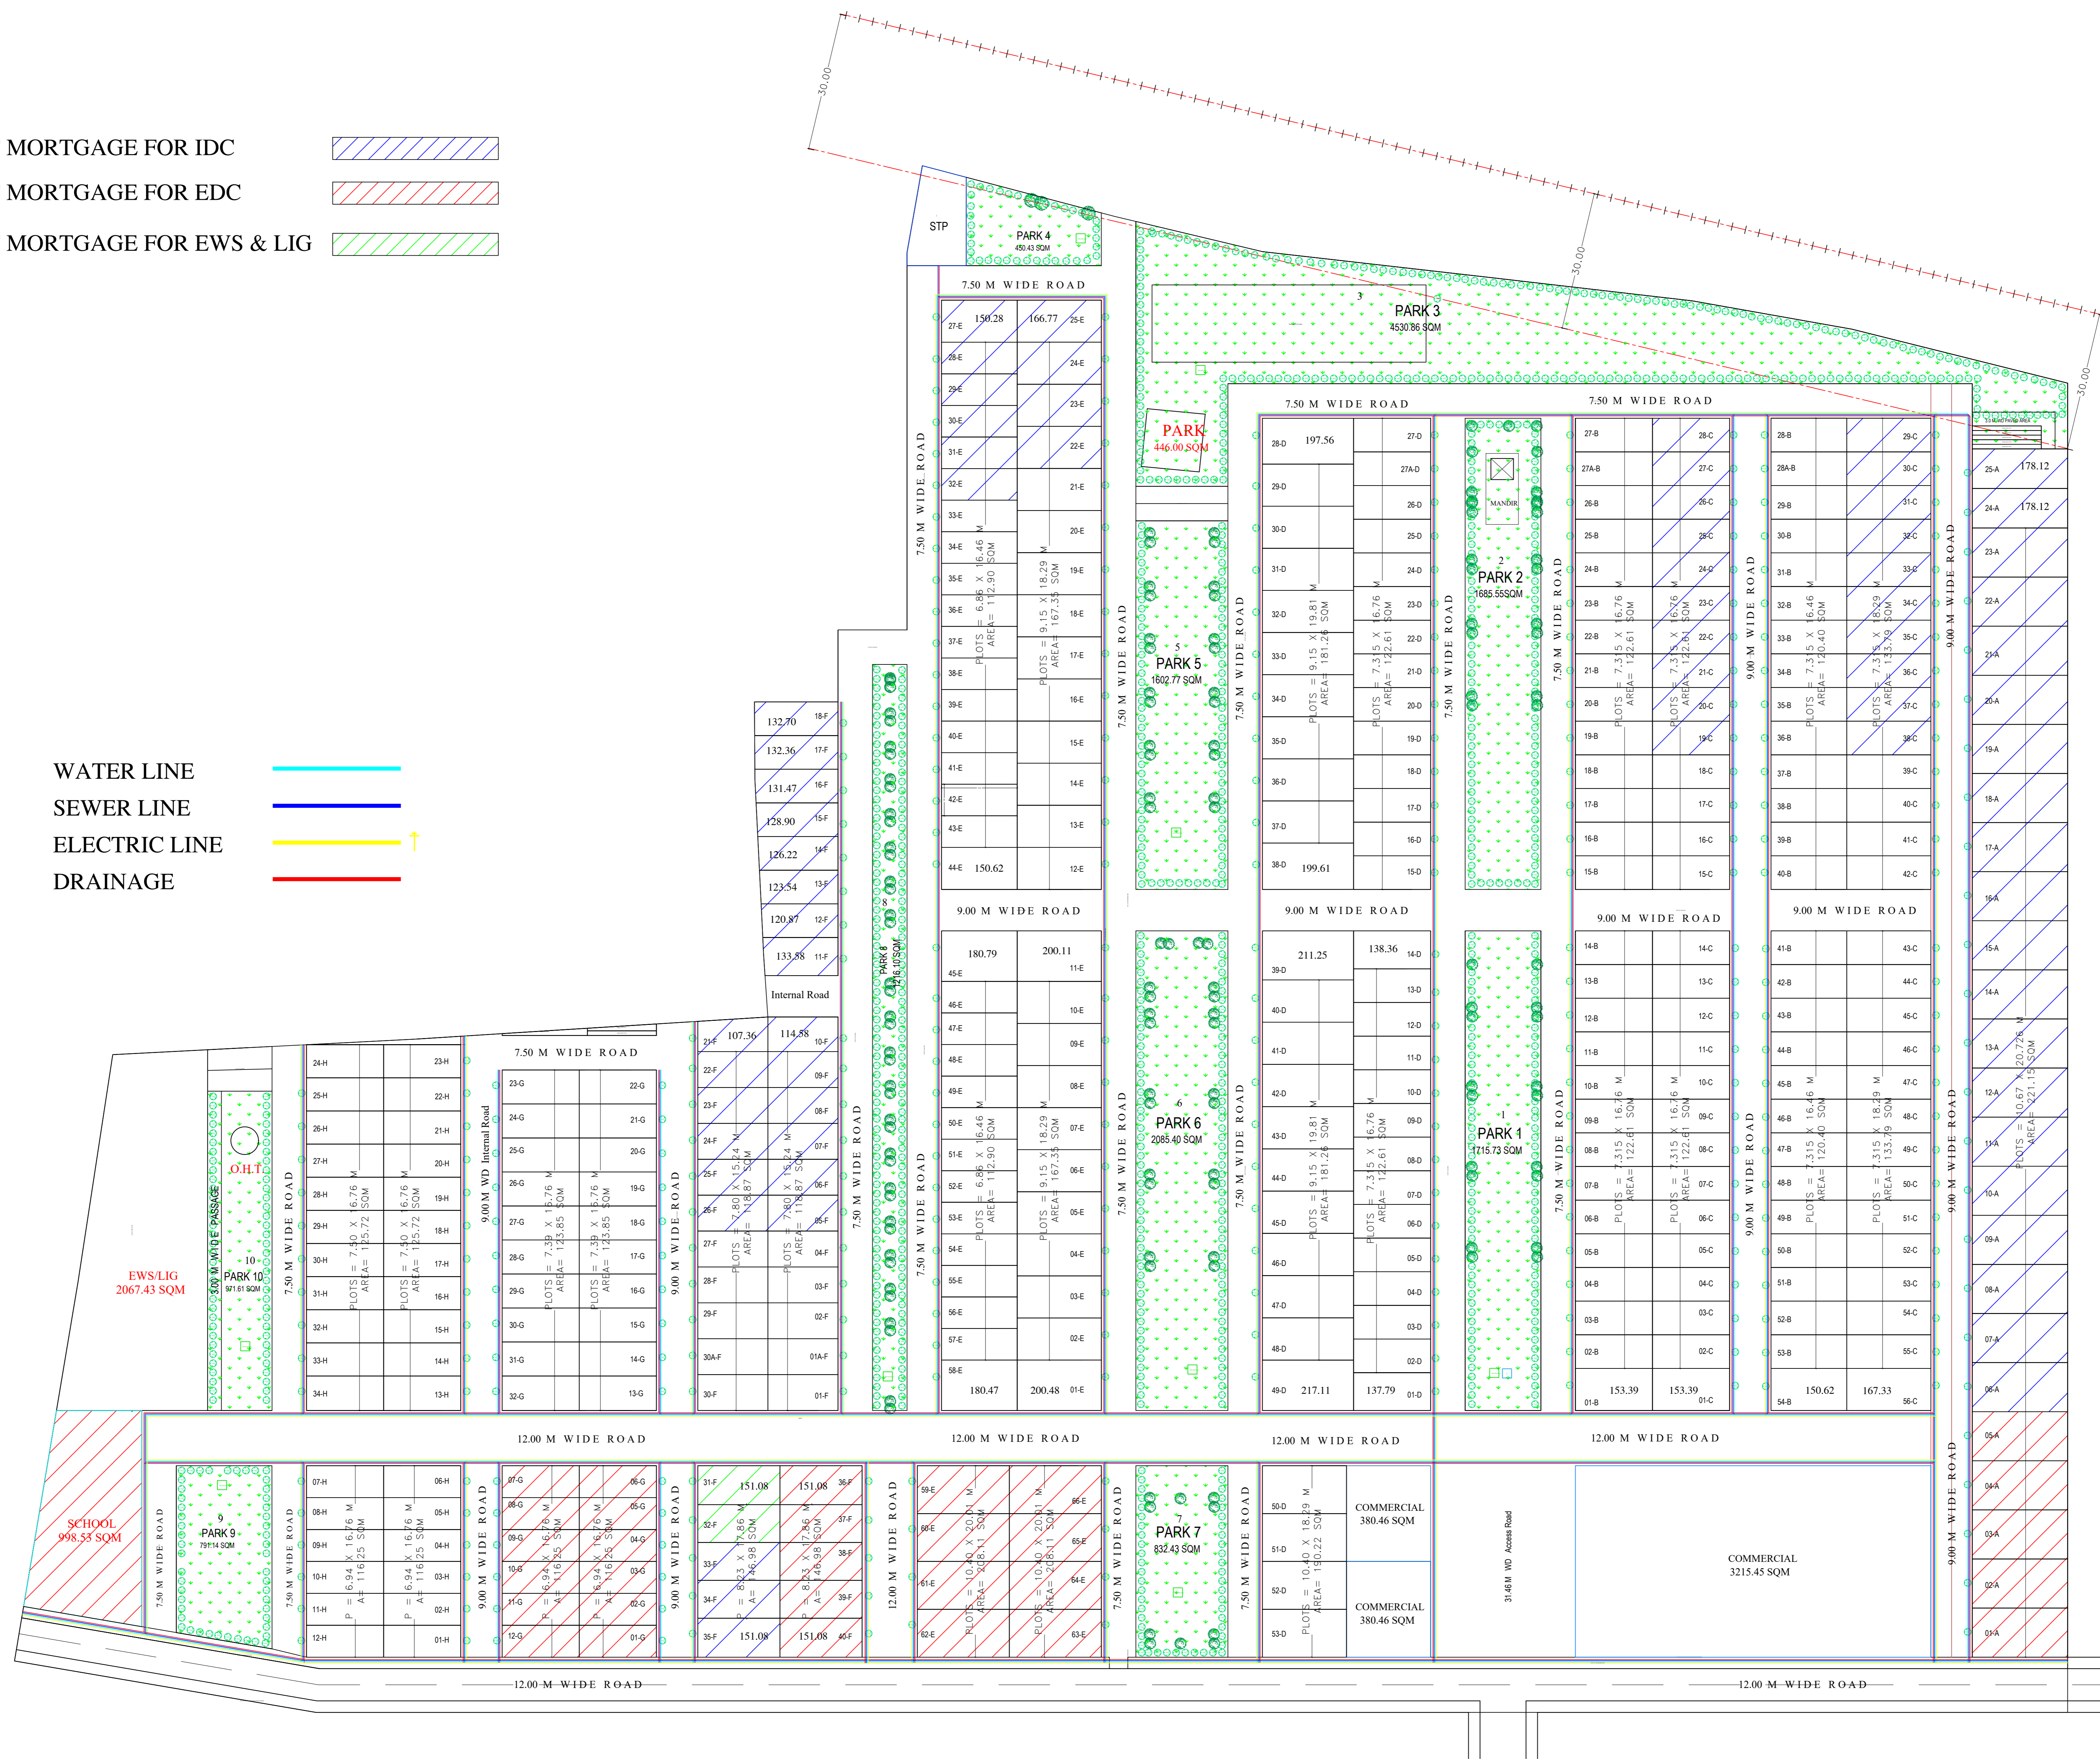

SERVICE PLAN

Note: - 1) This drawing is prepared as per the current prevailing Building Bye Laws.
2) If Map sanctioned is used for purpose anything other than stated in application will lead to rejection of Map.

OWNER'S NAME AND SIGNATURE
KRISHNA GREENS DEVELOPERS (KRISHNA ORCHID) PARTNER
SANJAY KUMAR JAIN S/O SHRI LOK CHAND
JAIN jeevan0541@gmail.com 9412727709

ARCHITECT'S NAME AND SIGNATURE
Kanchana agrawal
CA2016/78675
Registered Architect
Date: 11.09.2022 10:58:57
Mathura-Vrindavan Development Authority



Building Plan Application Number
MVDALD22-230550

Sanctioned On
Valid Till

Approved By
Examined By
Sunil Kumar Sharma (Junior engineer)

Richa Kausik (Town Planner/Executive Engineer)
RANA PRATAP SINGH (Chief Engineer/OSD)
Rajesh Kumar (Secretary)
Nagendra Pratap (Vice Chairman)

Total Plot Area :-	99650.91	Total FAR Area :-	0.00
Total Coverage Area :-	0.00	Total BUA Area :-	0.00