


39148





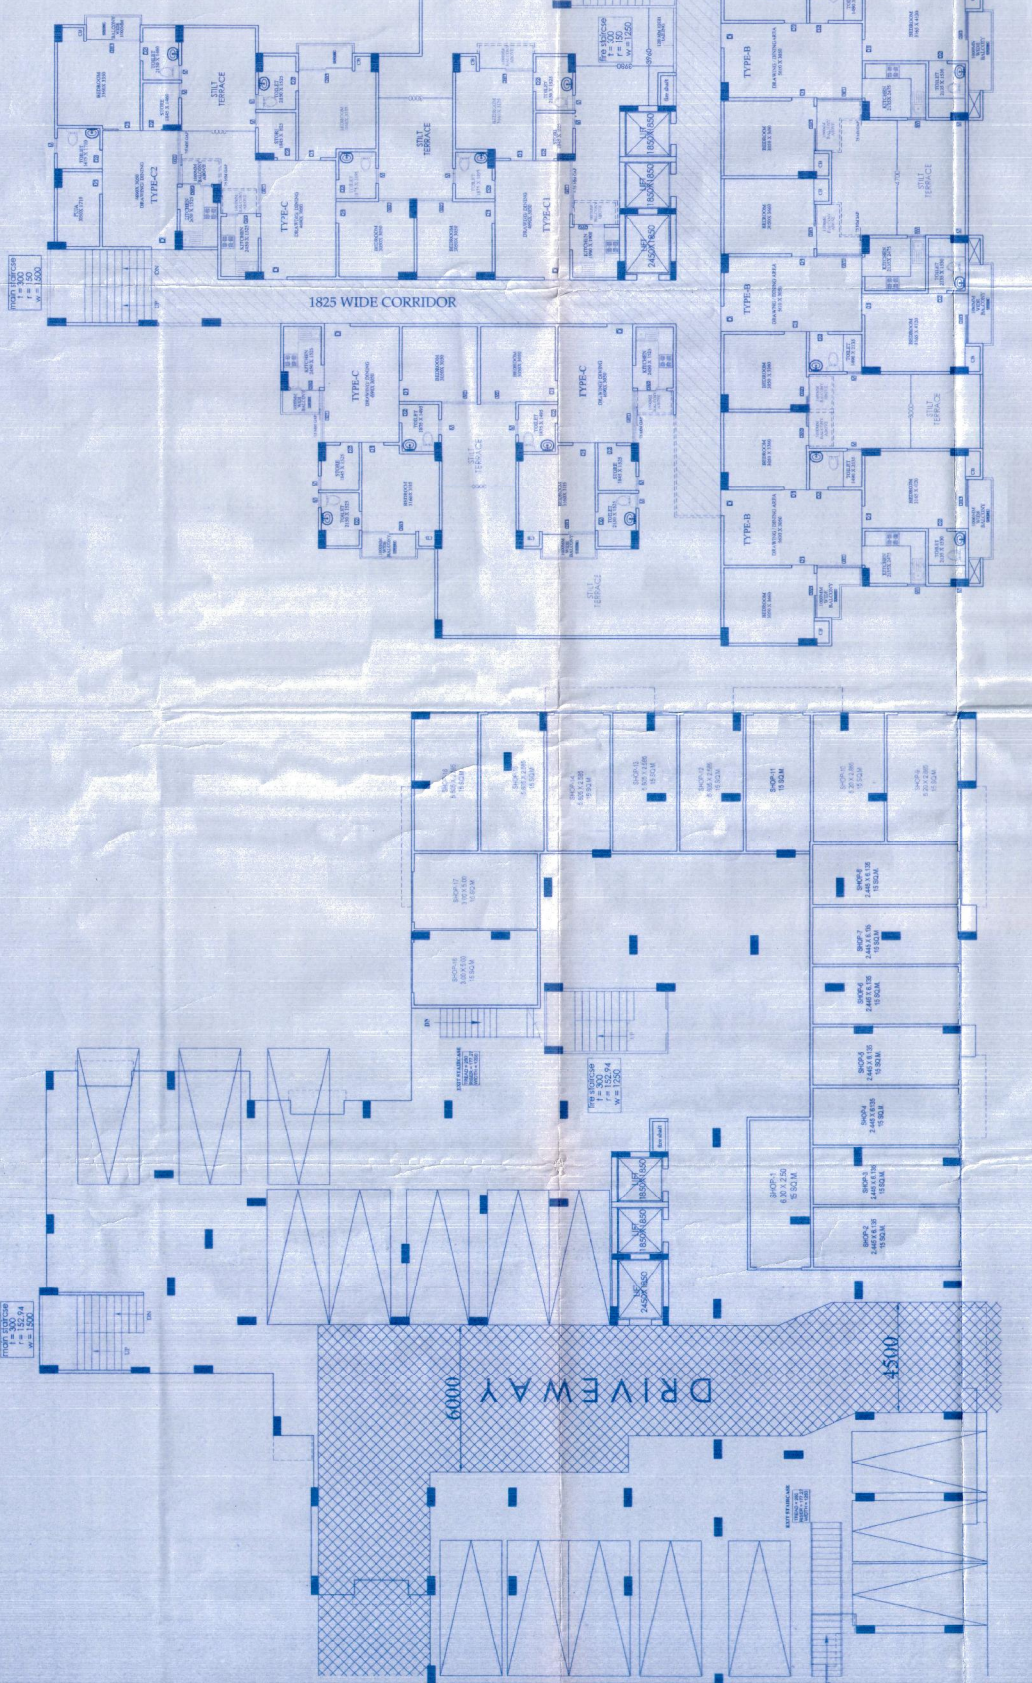

1st FLOOR PLAN
 (PROPOSED)

PROJECT: ADDITION/ ALTERATION IN SUBMISSION DRAWING FOR GROUP HOUSING " FORTUNE RESIDENCY " AT KHASRA NO - 1123 & 1116 AT VILLAGE NOORNAGAR GHAZIABAD (UP)

OPENING SCHEDULE OF DOORS & WINDOWS			
S.NO.	TYPE	SIZE (mm)	SILL (mm) UNTEL
1	DW	2250 X 2550	000 900 2550
2	DW1	2175 X 2550	000 900 2550
3	DW2	1200 X 2550	000 1200 2550
4	DW3	1335 X 2550	000 900 2550
5	D	1050 X 2100	000 000 2100
6	D1	900 X 2100	000 000 2100
7	D2	750 X 2100	000 000 2100
8	W	900 X 1350	1200 2550 2550
9	W1	1500 X 1650	900 2550 2550
10	V	600 X 900	1450 2550 2550

STILT FLOOR PLAN
 (PROPOSED)

OWNER SIGN: *(Signature)*
 RAJ KUMAR SHARMA
 Architect
 Regd. No. CA20128812

ARCHITECT SIGN: *(Signature)*
 RAJ KUMAR SHARMA
 Architect
 Regd. No. CA20128812

