
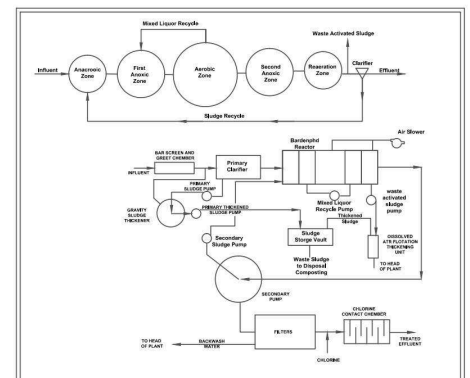
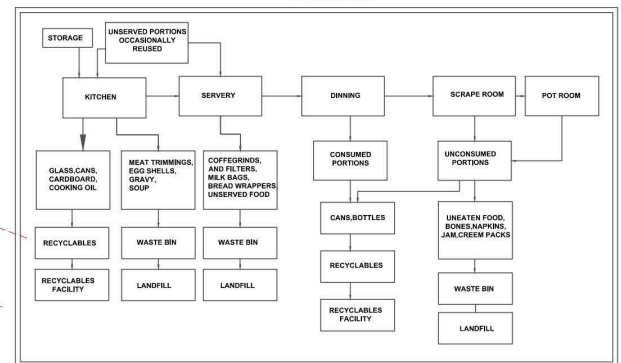


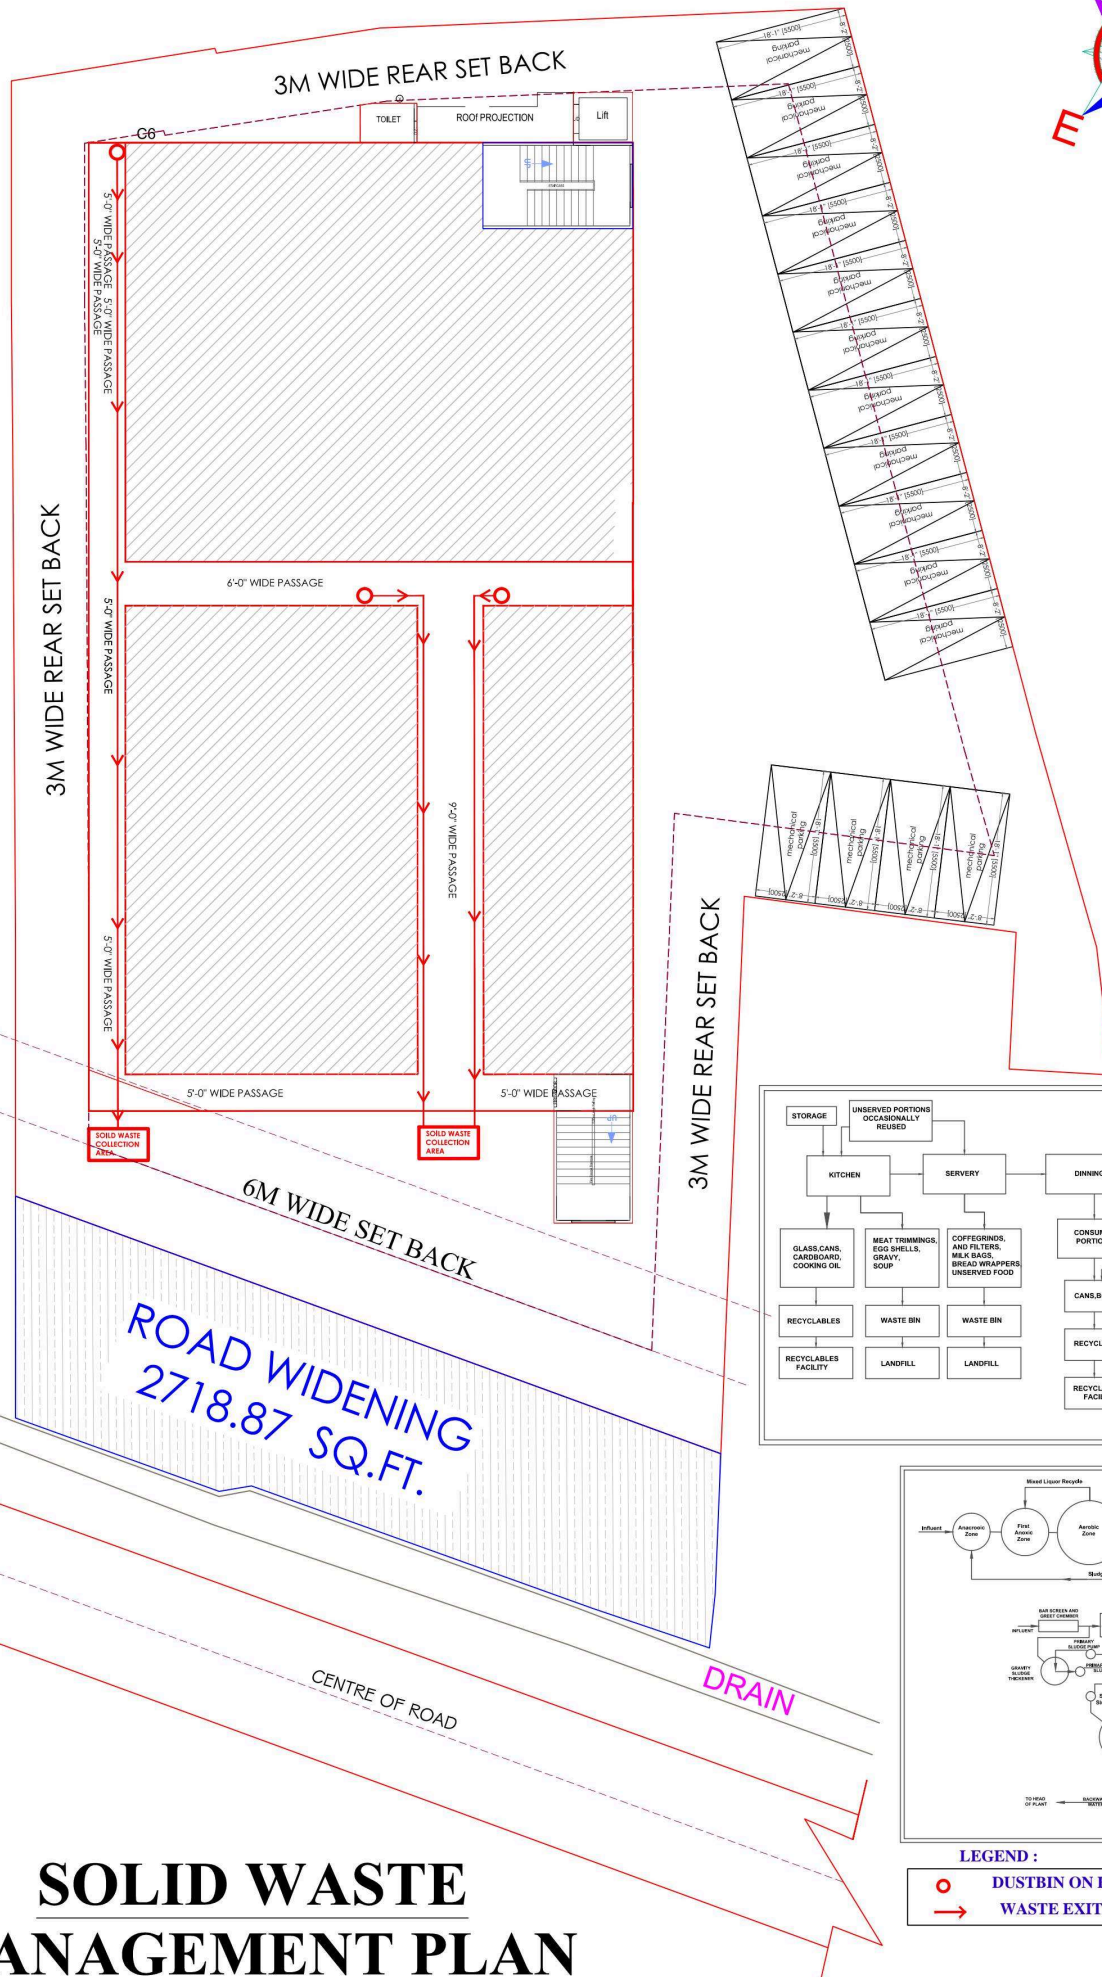

 DUSTBIN ON EACH FLOOR(TYPICAL)
 WASTE EXIT PATH

SOLID WASTE MANAGEMENT PLAN