

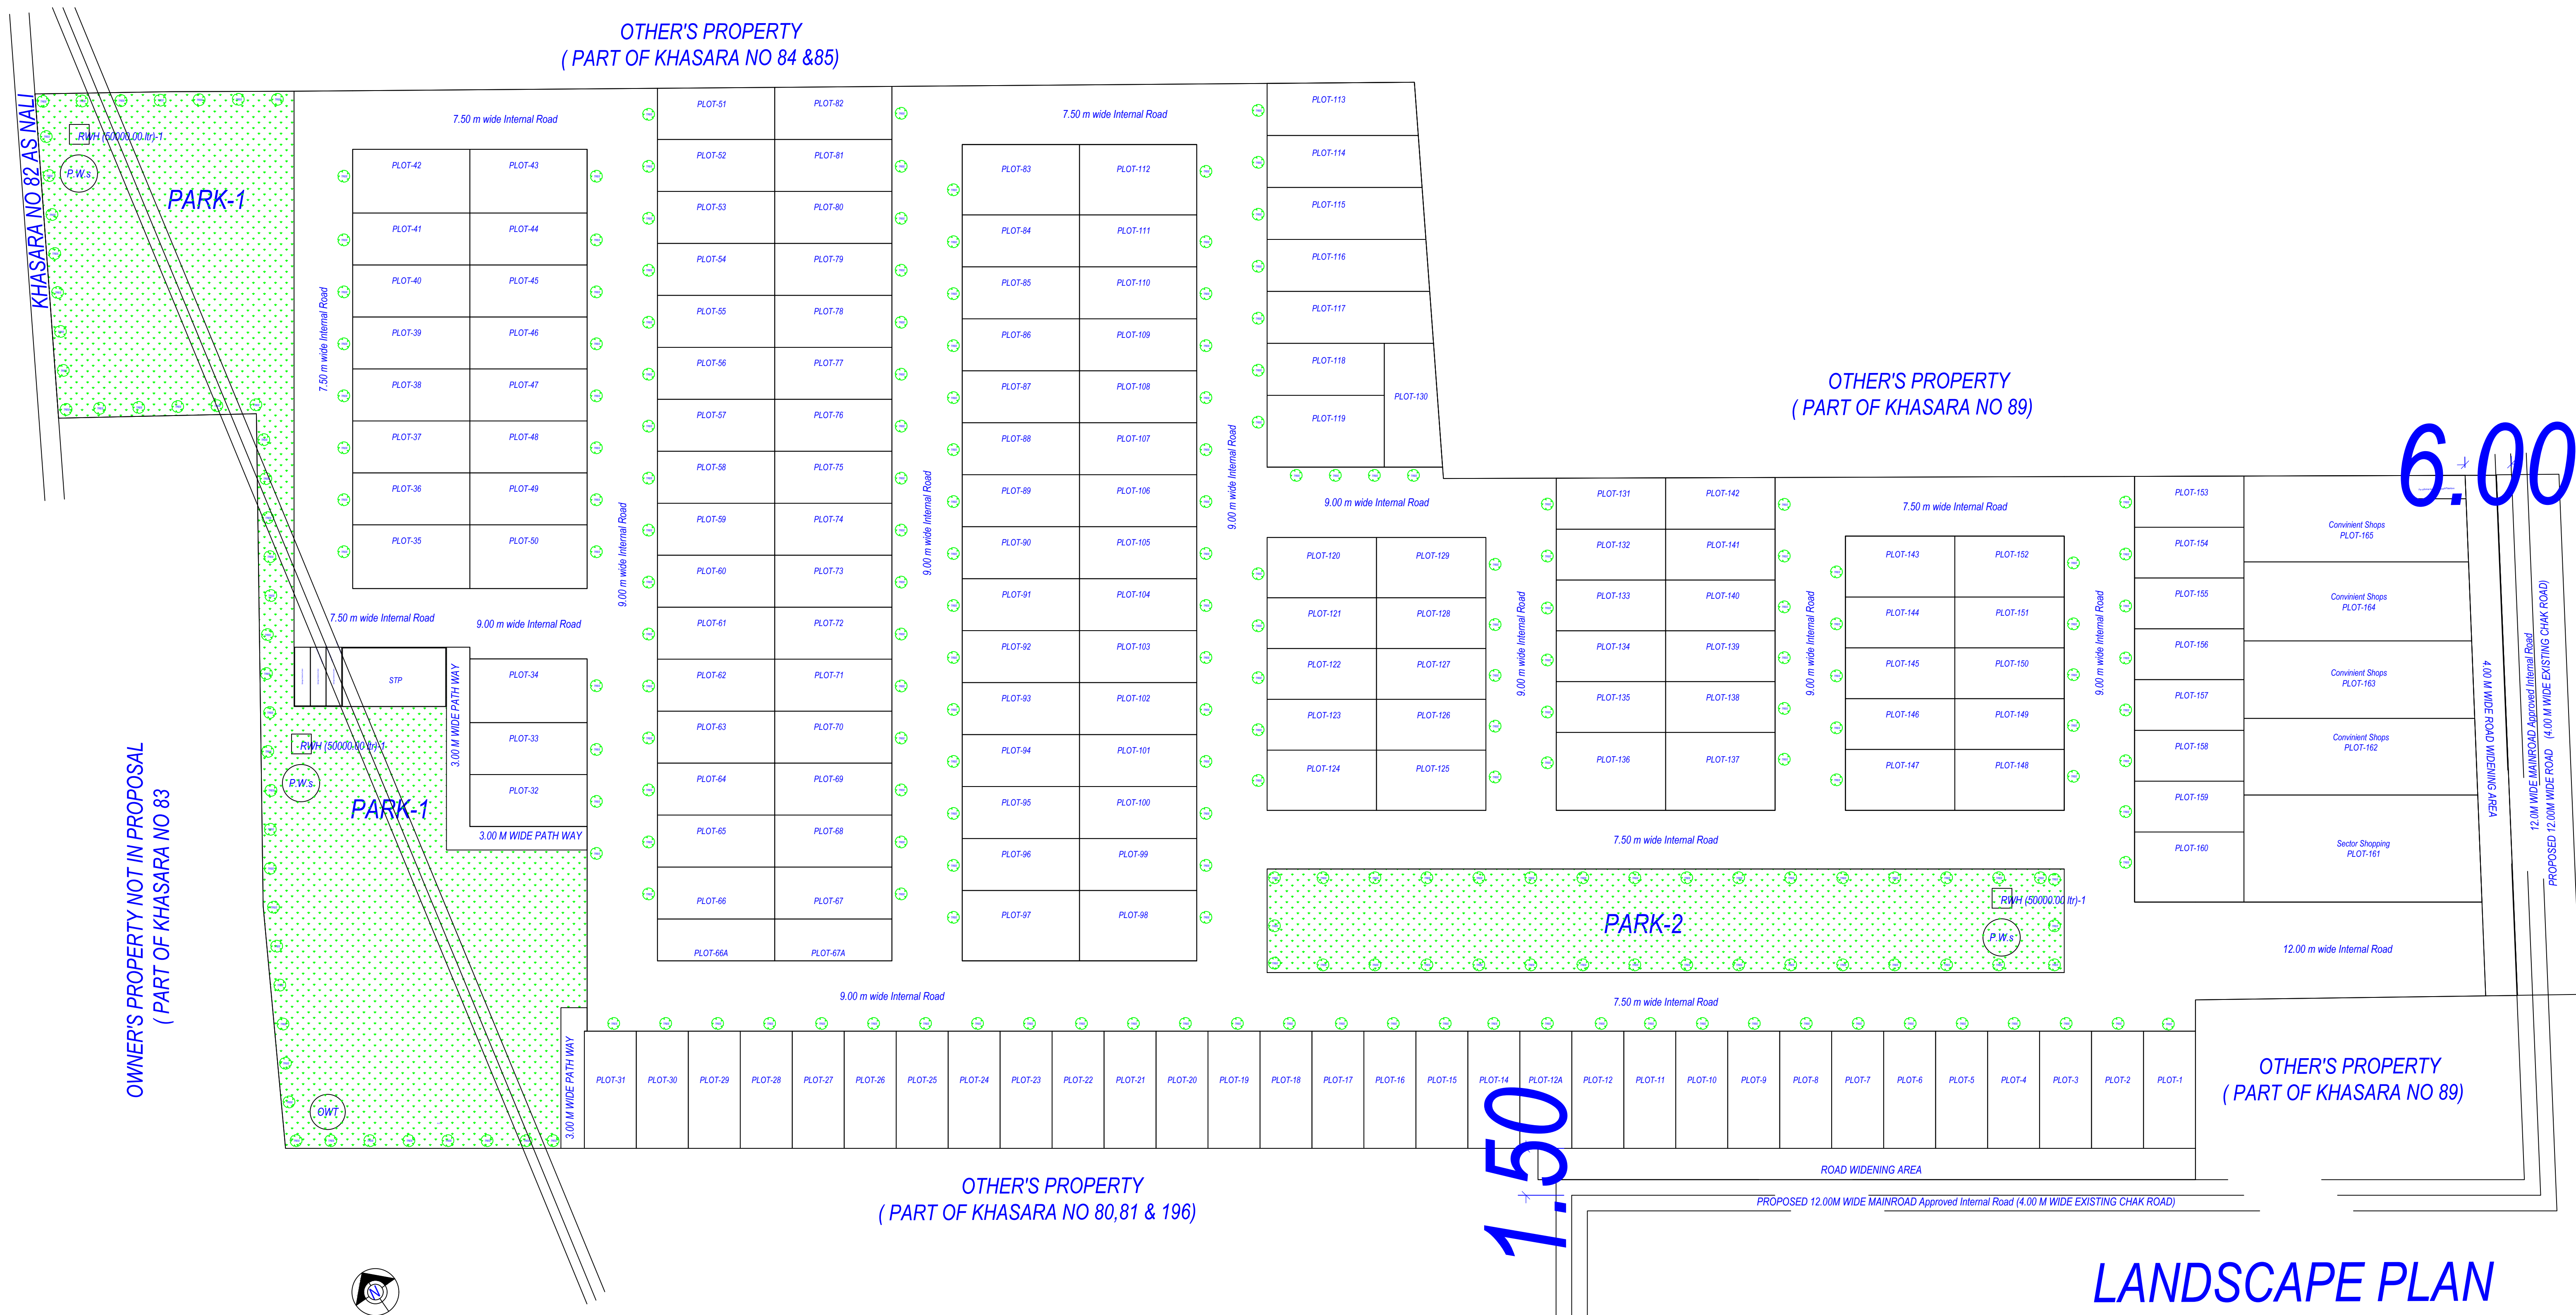
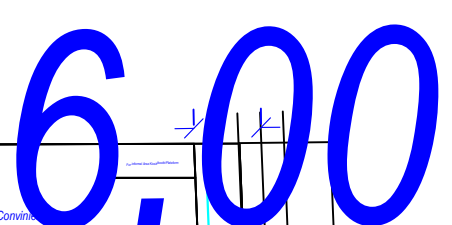
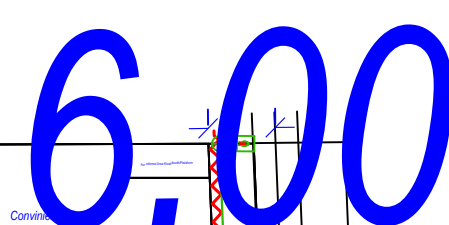


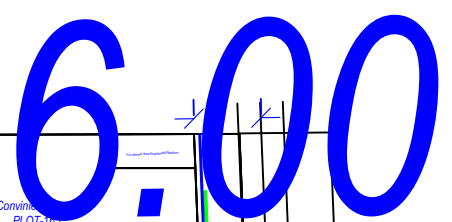

Note: - 1) This drawing is prepared as per the current prevailing Building Bye Laws.
2) If Map sanctioned is used for purpose anything other than stated in application will lead to rejection of Map.

Total Plot Area: -	32205.98	Total FAR Area: -	0.00
Total Coverage Area: -	0.00	Total BUA Area: -	0.00

OWNER'S NAME AND SIGNATURE RAJDARBAR AYURVEDA PVT. LTD. THROUGH AUTHORIZED SIGNATORY BUDDHI SAGAR PANDEY.piyush@rajdarbarrealty.com.9910308395	
ARCHENG'S NAME AND S DAYA SHANKER SHARMA m146423406062018	ENGINEER 
	Agra Development Authority 
Building Plan Application Number ADALD/23-23/0824	
Sanctioned On 31 Mar 2023	
Valid Till 19 Apr 2028	
Approved By Charchit Gaur (Vice Chairman)	
Examined By Raj Kapoor (JE)	
Phool Badan Yadav (Assistant Engineer)	
Prabhat Kumar (Executive Engineer/ Town Planner)	
Prabhat Kumar (Chief Town Planner)	
Garima Singh (Secretary)	
Charchit Gaur (Vice Chairman)	

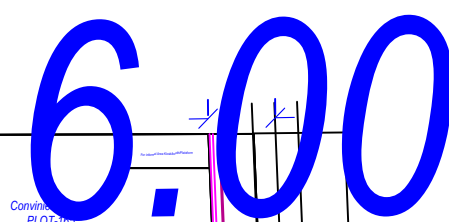

ISO A0 (841.00 x 1189.00 MM)

OWNER'S NAME AND SIGNATURE	
RAJGARBAR AYURVEDA PVT. LTD. THROUGH AUTHORIZED SIGNATORY BUDDHI SAGAR PANDEY,piyush@rajgarbarrealty.com,9910308395	
for Registrar Accounts Private Limited Authorized Signatory	
ARCHITECT'S NAME AND SIGNATURE	INEER
DAYA SHANKER SHARMA m146423406052018	
	Agra Development Authority
	
Building Plan Application Number ADA/LD/22-23/0824	
Sanctioned On 31 Mar 2023	
Valid Till 19 Apr 2028	
Approved By Charchit Gaur (Vice Chairman)	
Examined By Raj Kapoor (JE)	
Phool Badan Yadav (Assistant Engineer)	
Prabhat Kumar (Executive Engineer/ Town Planner)	
Prabhat Kumar (Chief Town Planner)	
Garima Singh (Secretary)	
Charchit Gaur (Vice Chairman)	