



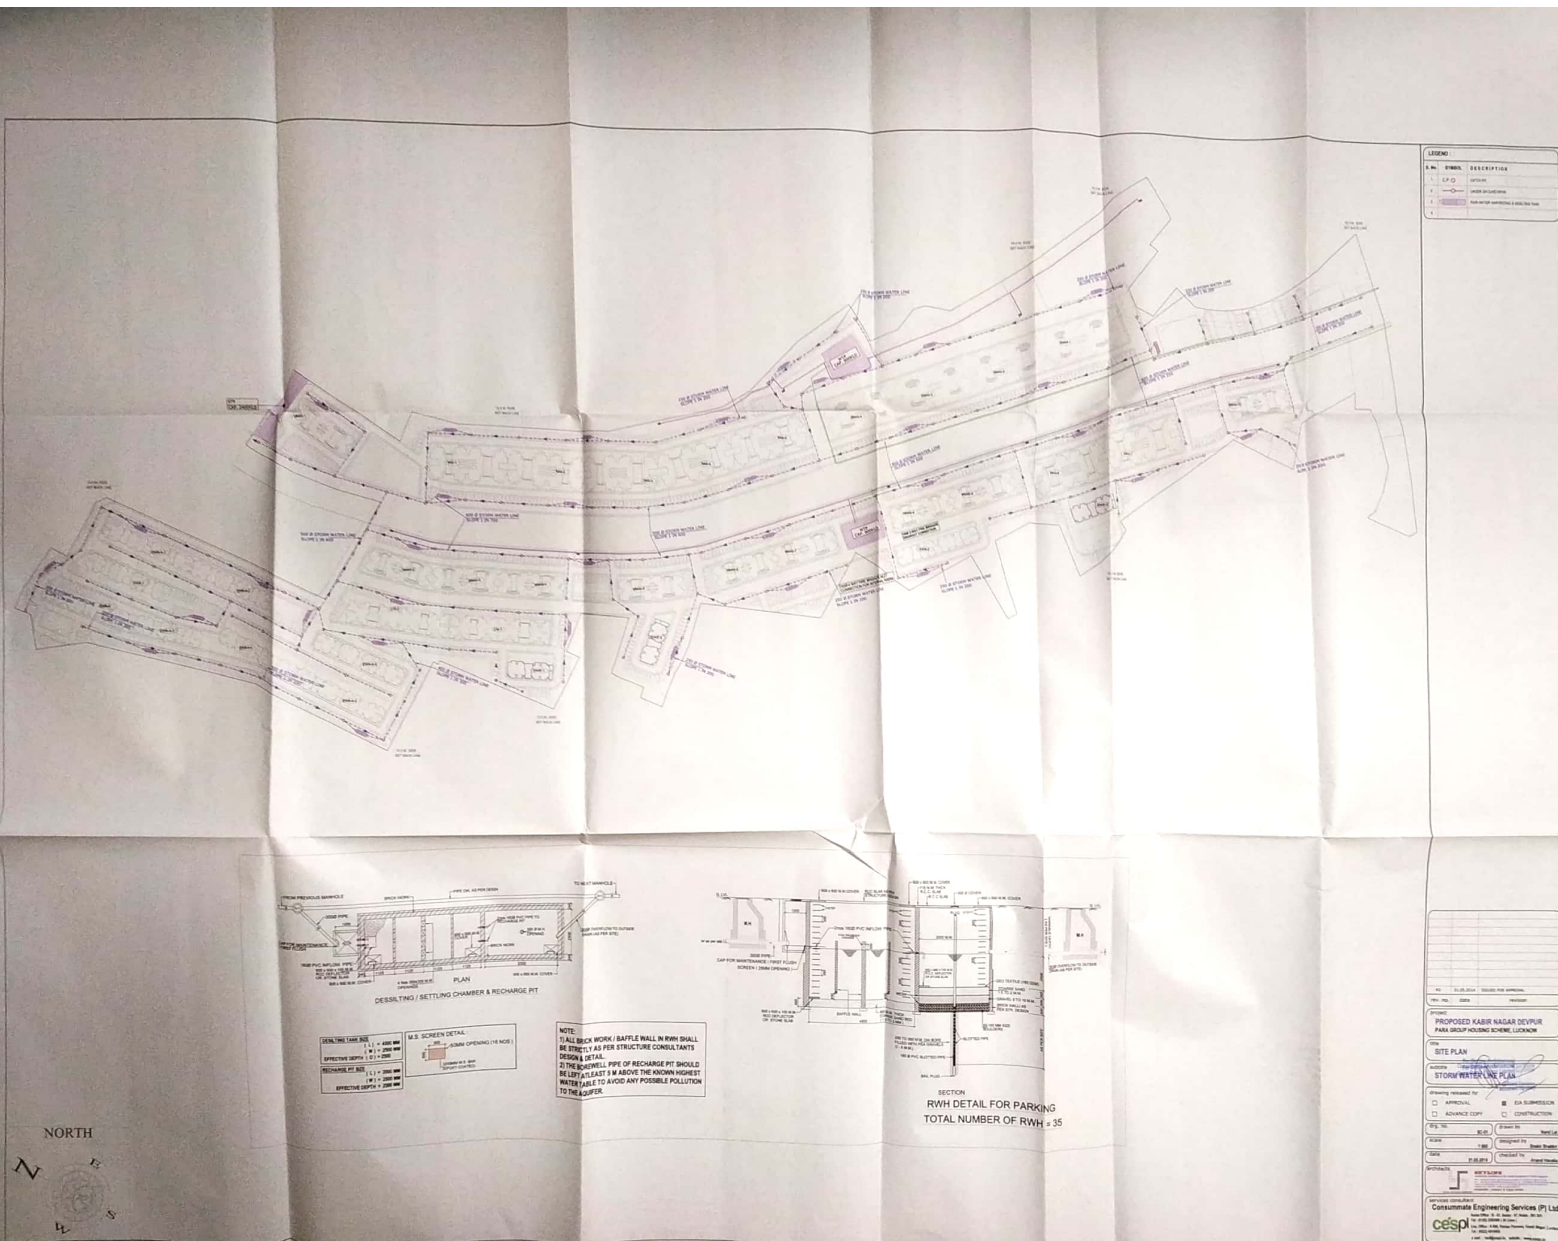

R0	02.06.2014	Issued as advance copy for approval
rev. no.	date	revision

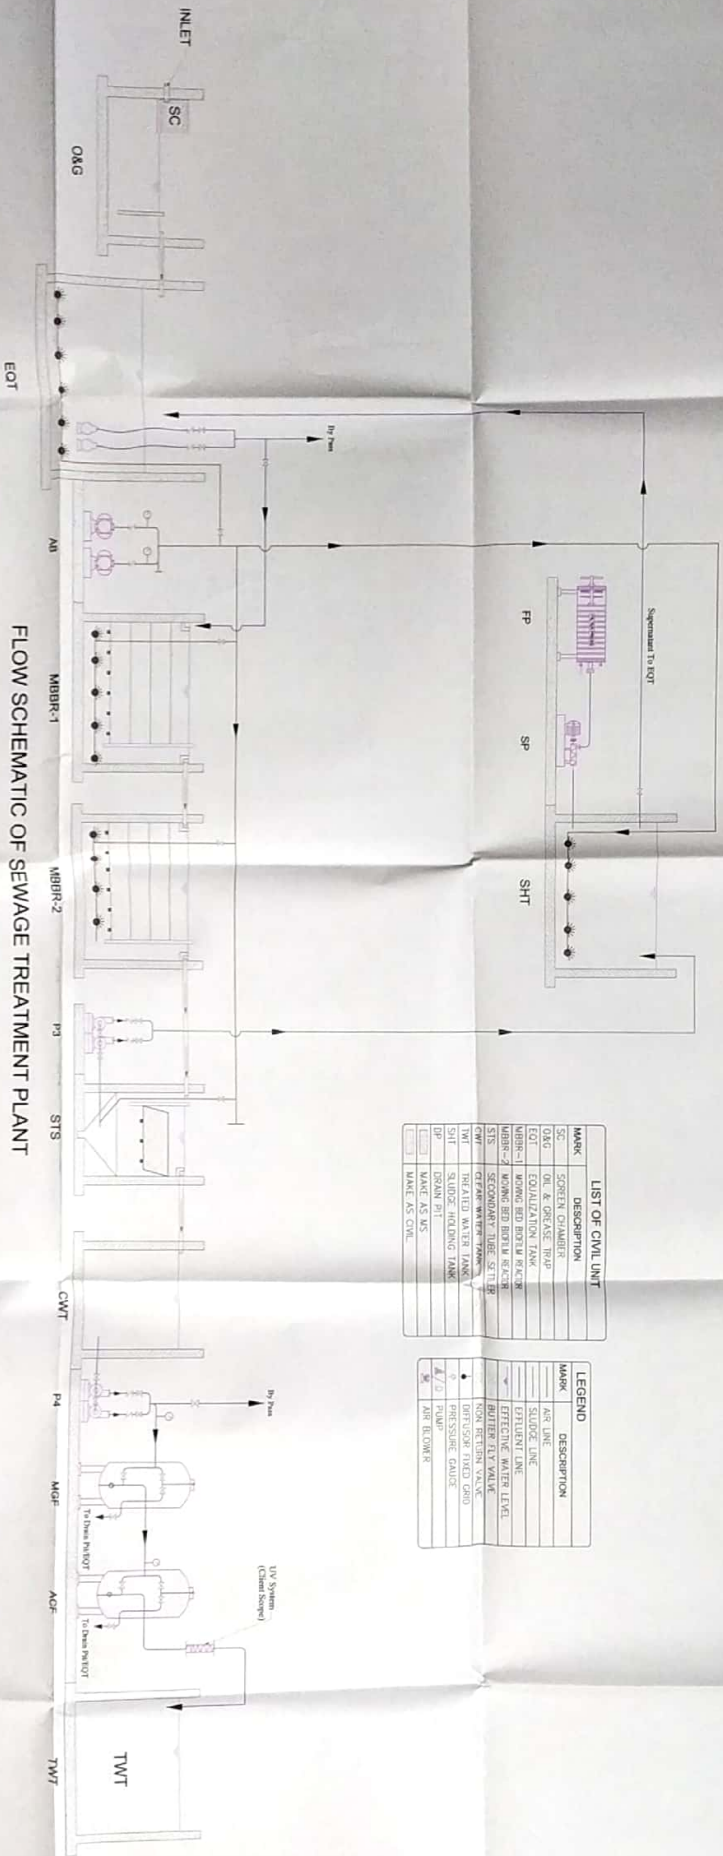

MARK	DESCRIPTION
SC	SCREEN CHAMBER
OAG	OIL & GREASE TRAP
EOT	EQUALIZATION TANK
MBBR-1	MOVING BED BIOFILM REACTOR
MBBR-2	MOVING BED BIOFILM REACTOR

MARK	DESCRIPTION
AS	AIR LINE
EL	EFFECTIVE WATER LEVEL
BT	BUTTERFLY VALVE

FLOW SCHEMATIC OF SEWAGE TREATMENT PLANT

Project
PARA GROUP HOUSING SCHEME, LUCKNOW


