


NOTE:-
PLANTING LEVEL = 205.80
INTERNAL ROAD LEVEL = 205.80
(ALL INVERT LEVELS ARE MENTION WITH RESPECT PLANTING LEVEL)
SEWAGE WATER IS BEING TREATED BY STP & TREATED WATER IS BEING USED AT SITE. OVERFLOW PIPE FROM STP TO EXTERNAL SEWAGE LINE IS PROVIDED AT APPROPRIATE DISCHARGE LEVEL - 202.79 (APPROX)

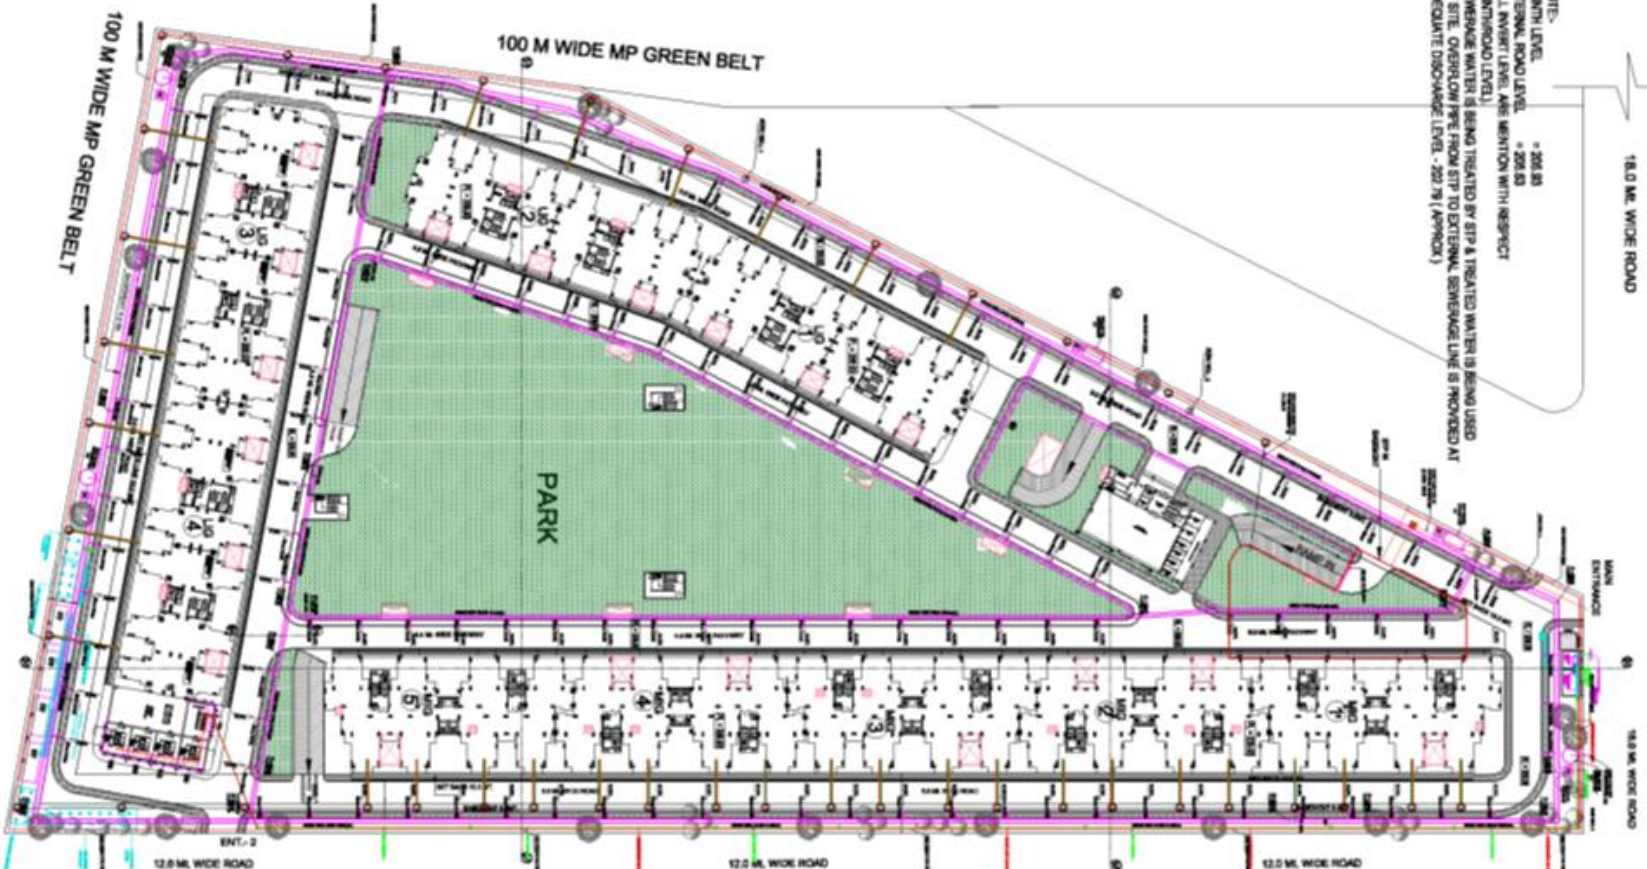























