


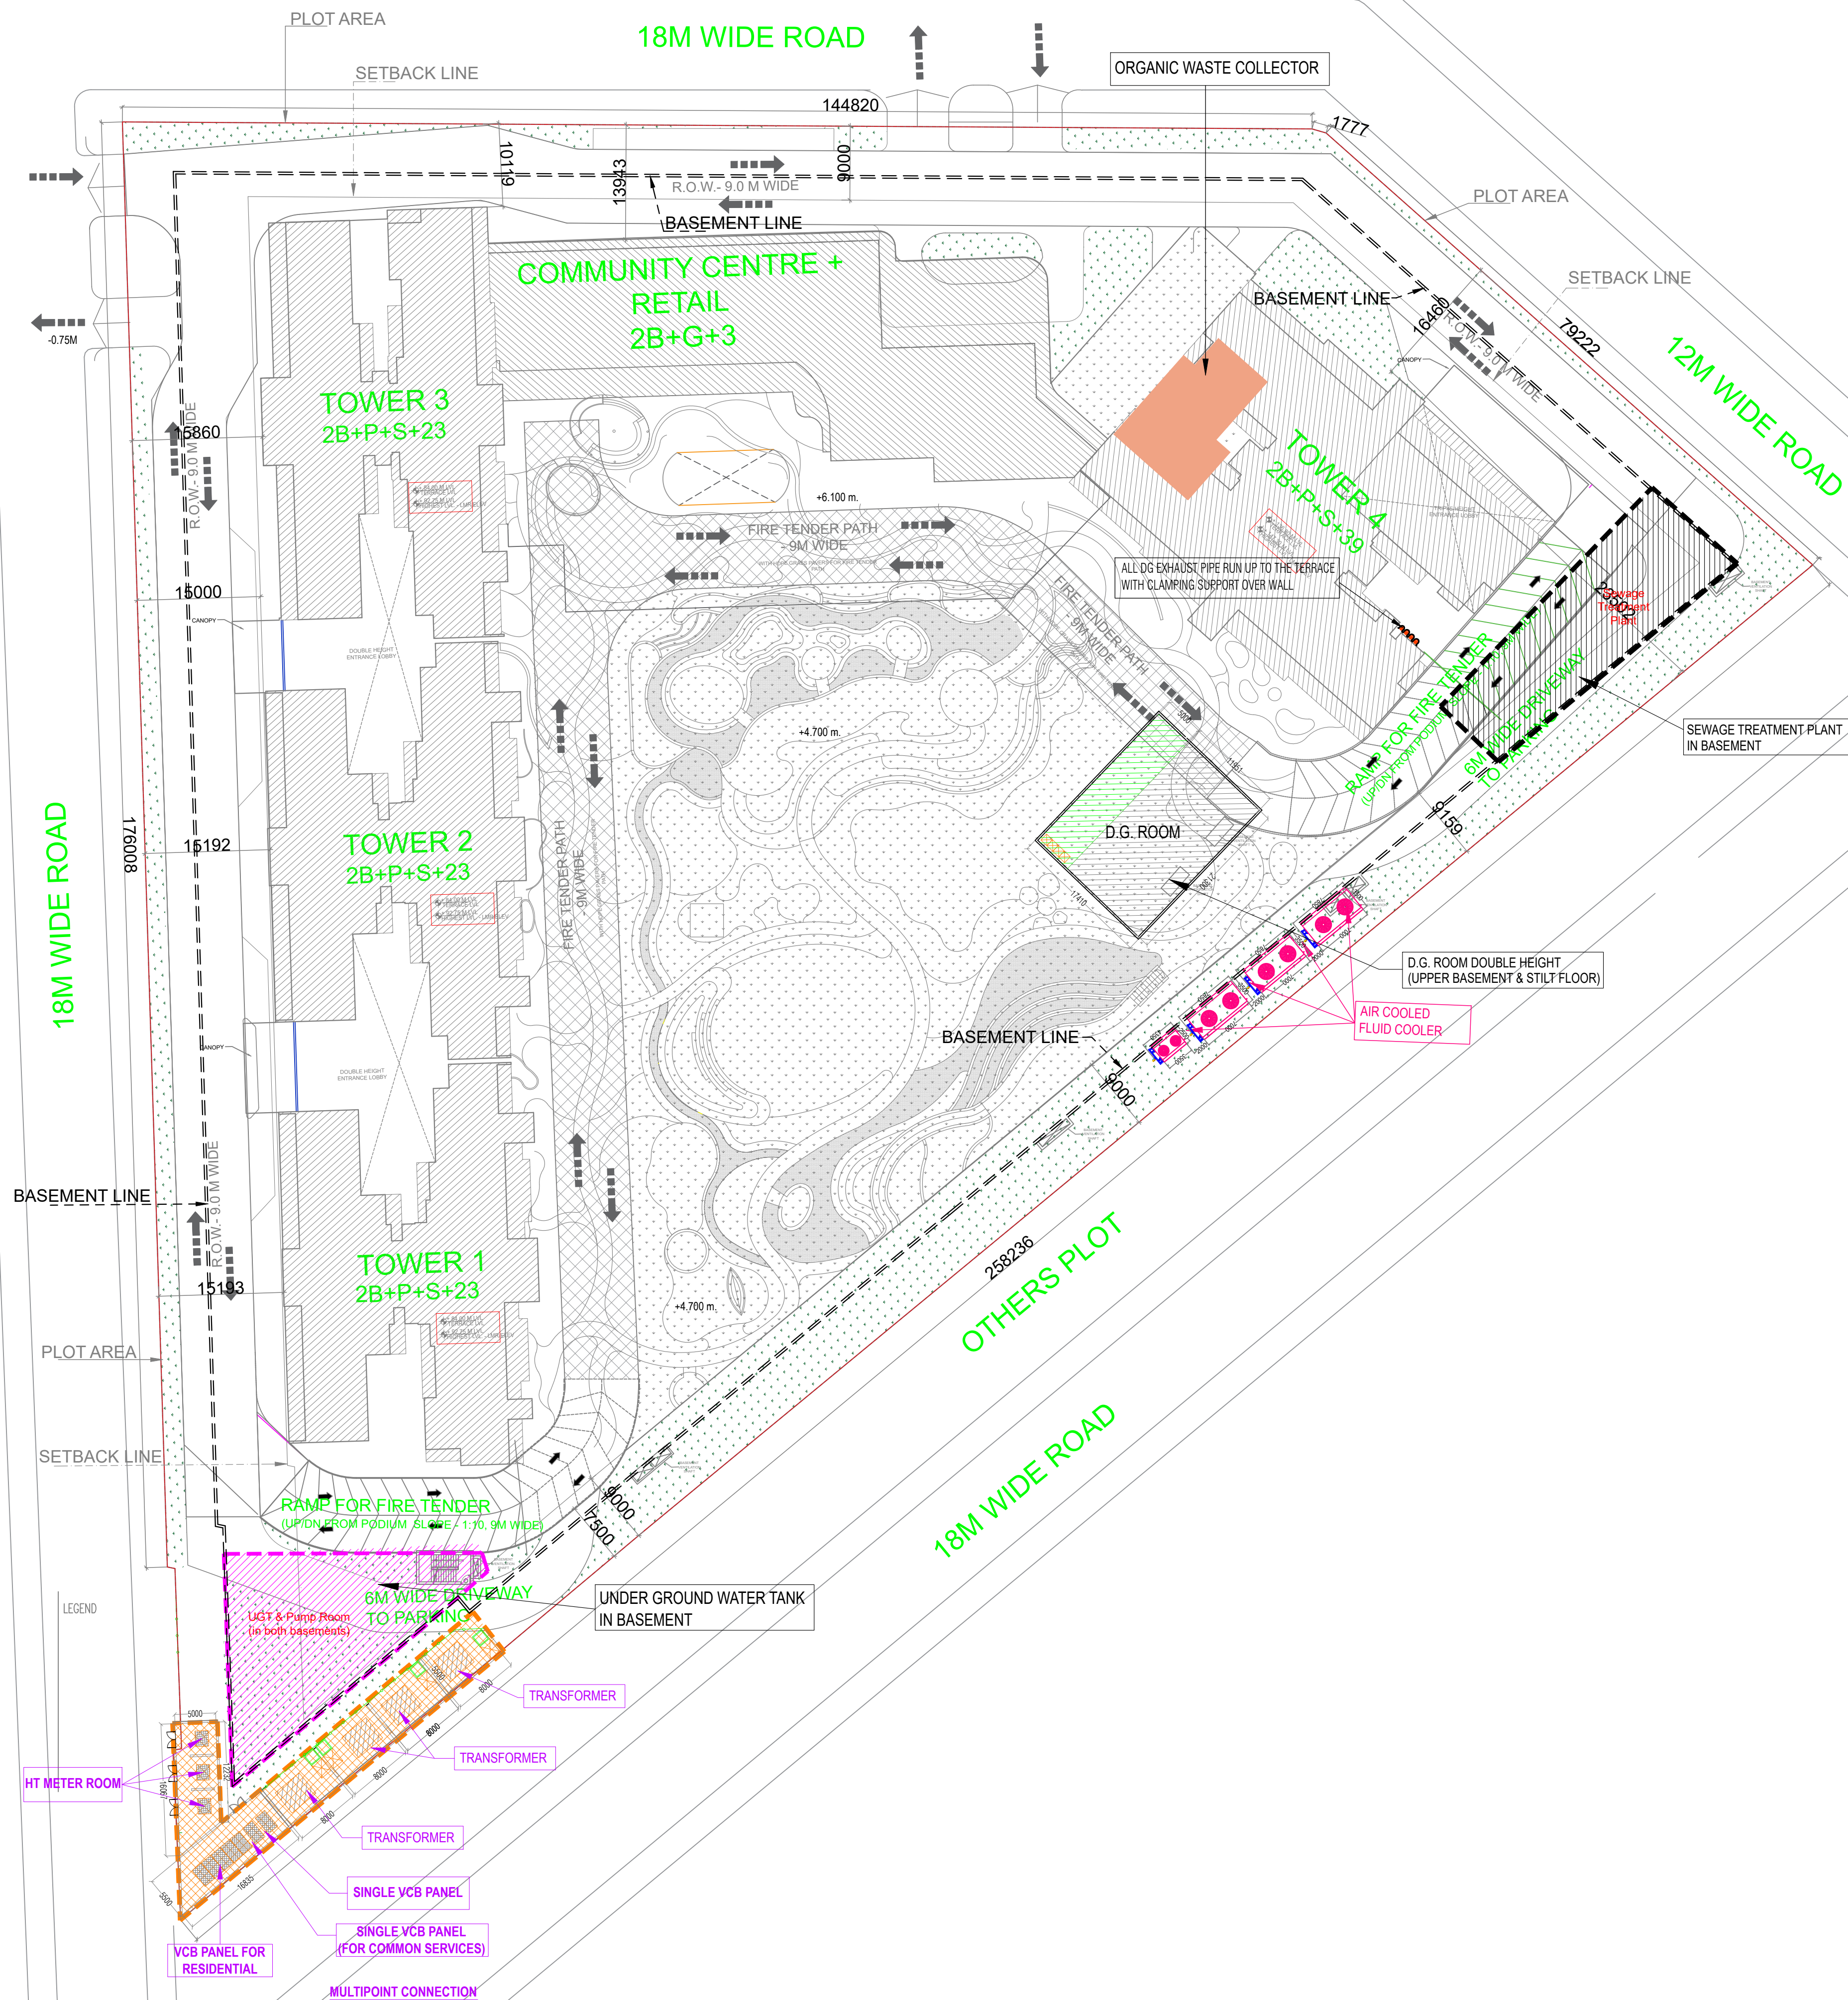

Rev. No.	Date	Revision
..	..	..

Project :
PROPOSED GROUP HOUSING "GODREJ 44"
AT SECTOR 44, NOIDA.

Title :
LAYOUT PLAN

Subtitle :
EXTERNAL ELECTRICAL SYSTEM

Drawing Released For :
☐ APPROVAL ☒ RERA SUBMISSION
☐ ADVANCE COPY ☐ CONSTRUCTION

Drg. No :
Godrej 44 / EL-05

Scale :
1:450

Date :
August 2024

Ckd By :
Anand Havella

Architects :
ARCHITECT HAFEEZ CONTRACTOR
29 Bank Street, Bombay 23. Tel: +91 22 22661920
www.architecthafeezcontractor.com, email: hafeez@hcontractor.com

Services Consultant :
Consummate Engineering Services (P) Ltd.
Noida Office : B - 67, Sector - 67, Noida - 201 301
Tel : (0120) 2303500 (24 Lines)
Lko. Office : R 006, Rohas Plumeria, Gomti Nagar, Lucknow
e mail : mail@cespl.in, website : www.cespl.in