

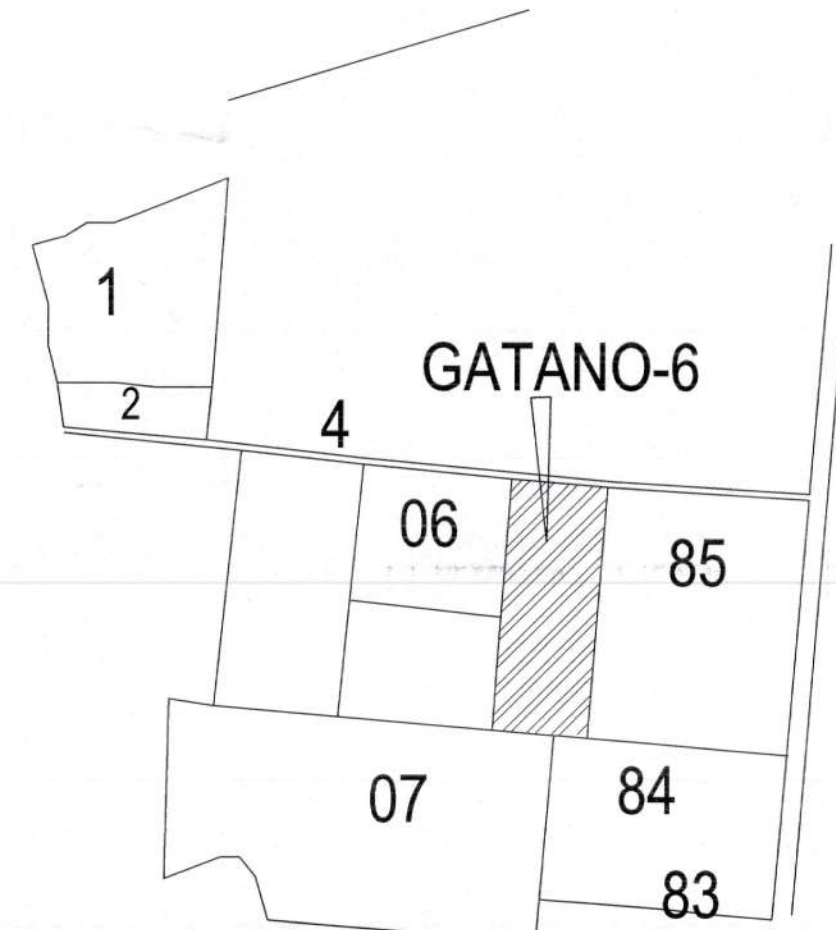


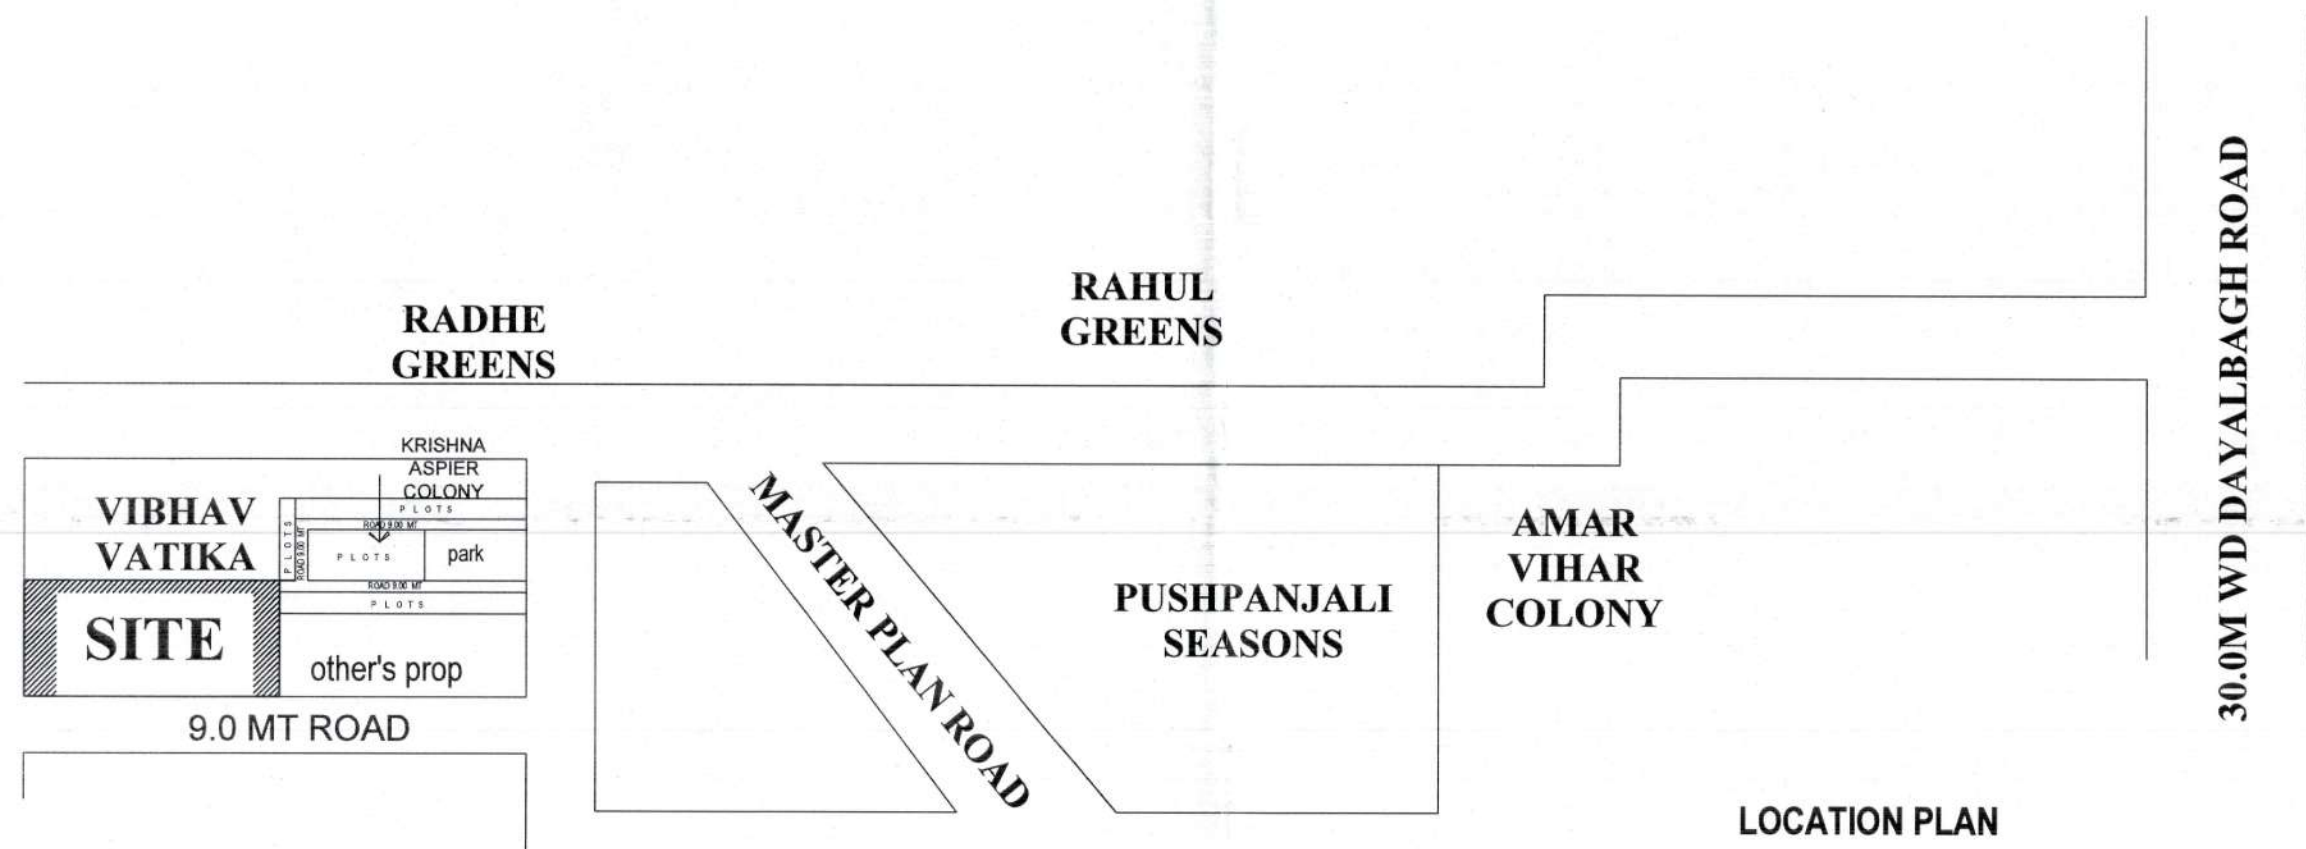

Handwritten notes in Hindi: '12-2-2020 39 से 54 तक', 'आज के दिन बस रुकी', 'मि. श्री 12', 'दि. 12/2/20'.

Official stamps and signatures: 'विजयी बाराड़ा', 'अवर अभियंता (भवन)', 'अग्ररा विकास प्राधिकरण, आगरा', 'अधिसूचना अभिलेखा (भवन)', 'अग्ररा विकास प्राधिकरण', 'परमिट पर अधिकारियों का अनुमोदन', 'मुख्य नगर अभियंता', 'आगरा विकास प्राधिकरण', dated 26/9/2020.

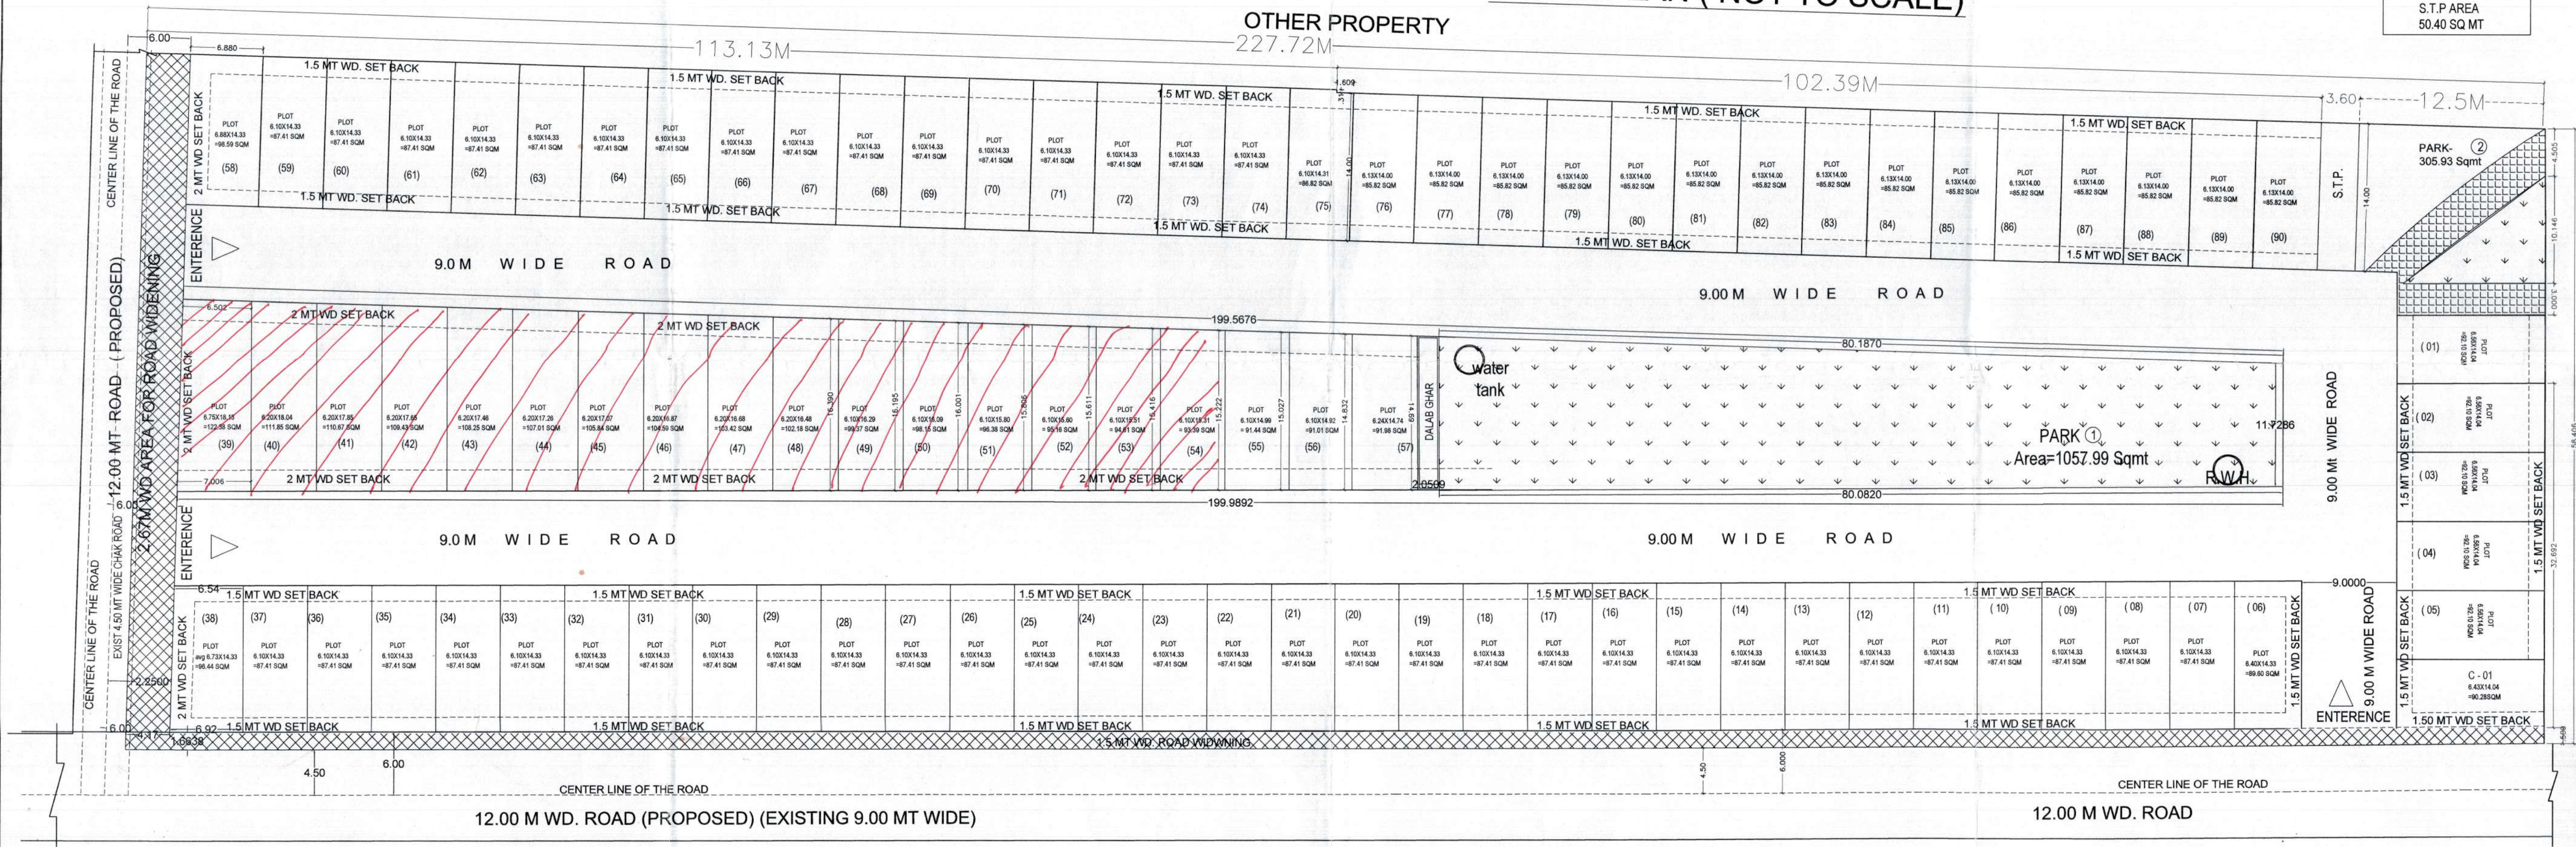

NOTE- all dimension are in meter

PLOT WISE AREA STATEMENT				
PLOT NO.	SIZE	AREA (sq.m.)	TOTAL (NO)	T. AREA (sq.m.)
01-05	6.56X14.04	92.10	05	460.50
06	6.40X14.33	91.71	01	91.71
07-37	6.10X14.33	87.41	31	2709.71
38	6.73X14.33	96.44	01	96.44
39	6.75X18.13	122.38	01	122.38
40	6.20X18.03	111.85	01	111.85
41	6.20X17.83	110.67	01	110.67
42	6.20X17.62	109.43	01	109.43
43	6.20X17.42	108.25	01	108.25
44	6.20X17.22	107.01	01	107.01
45	6.20X17.02	105.84	01	105.84
46	6.20X16.81	104.59	01	104.59
47	6.20X16.61	103.42	01	103.42
48	6.20X16.41	102.18	01	102.18
49	6.10X16.21	99.37	01	99.37
50	6.10X16.00	98.15	01	98.15
51	6.10X15.80	96.38	01	96.38
52	6.10X15.60	95.16	01	95.16
53	6.10X15.40	94.61	01	94.61
54	6.10X15.20	93.39	01	93.39
55	6.10X14.99	91.44	01	91.44
56	6.10X14.79	91.01	01	91.01
57	6.88X14.33	91.98	01	91.98
58-73	6.10X14.33	87.41	16	1398.56
74	6.10X14.31	86.82	01	86.82
75	6.13X14.00	85.82	01	85.82
76-90	6.13X14.00	85.82	15	1287.30
TOTAL PLOTS AREA		90 NO		8153.97
C-1	6.43x14.04	90.28	01	90.28
AREA PARK				
PARK NO-01	1057.99	Sqmt		
PARK NO-2	305.93	Sqmt		
PARK TOTAL	1363.92	Sqmt		

PROPOSED LAYOUT SCHEME 'KRISHNA ASPIRE' EXTENSION SITUATED AT KHASRA NO. 06 (PART), MAUZA JAGANPUR, NEAR RADHE GREENS, DAYALBAGH, AGRA. OWNER : MR. ASHOK KUMAR GOYAL

AREA CHART		IN SQ MT	
TOTAL LAND AREA (AS PER DOCUMENT)	14352.00 SQM.		
TOTAL LAND AREA (AS PER SITE)	14273.76 SQM.		
AREA UNDER ROAD WIDENING	639.32		
NET PLOT AREA	13634.44	100.00%	
AREA UNDER PLOTS	8153.97	59.80 %	
AREA UNDER CONV. SHOP	90.28	.66%	
AREA UNDER PARK	1363.92	10.00 %	
AREA UNDER ROAD	3946.27	28.96%	
AREA UNDER DALAB GHAR	30.00	.22%	
AREA UNDER S.T.P	50.00	.36%	

REFERENCES:-
PROPOSED BOUNDARY
OTHER 'S LAND
TREE
N

DRAWN BY: DEEPAK, SCALE: 1:250

ER. A.K. PADHYAY, B. Tech. (Civil), Structural & Architectural Consultant, Regd. A-549085-6, 56, Jaipur House Market, Agra-10

MODERN HOUSE PLANNER'S
56- JAIPUR HOUSE MARKET AGRA
PH- 09897690908, 9760702742