


POD/AREA	GR. COVERAGE	Sq. M
POD AREA - GR. COVERAGE	28355.480	Sq. M
REQ. GREEN AREA @ 50% OF OPEN AREA	14177.730	Sq. M
GREEN AREA IN OPEN	7160.56	Sq. M
GREEN AREA ON PODIUM - 1	3631.993	Sq. M
GREEN AREA ON PODIUM - 2	2096.049	Sq. M
GREEN AREA ON TERRACE - TYPE - 1	420.994	Sq. M
GREEN AREA ON TERRACE - TYPE - 2	484.825	Sq. M
GREEN AREA ON TERRACE - TYPE - 3	457.790	Sq. M
TOTAL PRO. GREEN AREA @ 50% OF OPEN AREA	14242.081	Sq. M
NO. OF TREES REQ. @ 1% OF OPEN AREA	283.5546	TREES
NO. OF TREES PROVIDED	300	TREES
NO. OF EVER GREEN TREES PROVIDED	150	TREES
TOTAL NO. OF TREES PROVIDED	500	TREES


1	1	X	105.955	X	12.945	=	1371.587	SQ.M.	
2	1	X	1	X	32.84	=	32.840	SQ.M.	
3	1	X	1	X	33.613	=	33.613	SQ.M.	
4	2	X	5.00	X	8.26	=	82.550	SQ.M.	
5	1	X	1/2 x 6.74 + 10.297	X	15.607	=	132.745	SQ.M.	
6	1	X	1	X	75.045	=	75.045	SQ.M.	
7	1	X	1/2 x 4.76 + 3.149	X	6.918	=	78.995	SQ.M.	
8	1	X	135.13	X	0.066	=	81.889	SQ.M.	
9	1	X	3.592	X	3.705	=	21.094	SQ.M.	
10	1	X	1/2 x 2.84 + 5.597	X	14.839	=	58.496	SQ.M.	
11	1	X	188.473	X	2.284	=	419.052	SQ.M.	
12	1	X	1	X	8.938	=	8.938	SQ.M.	
13	1	X	48.506	X	3.00	=	145.518	SQ.M.	
14	1	X	49.819	X	2.27	=	113.089	SQ.M.	
15	1	X	93.32	X	2.27	=	211.836	SQ.M.	
16	1	X	28.80	X	2.27	=	65.383	SQ.M.	
17	1	X	33.413	X	2.27	=	75.848	SQ.M.	
18	1	X	50.118	X	2.797	=	140.180	SQ.M.	
19	1	X	57.044	X	5.695	=	324.896	SQ.M.	
20	1	X	1	X	67.638	=	67.638	SQ.M.	
21	1	X	32.5	X	0.692	=	22.490	SQ.M.	
22	1	X	5.61	X	2.68	=	15.035	SQ.M.	
23	1	X	1/2 x 610 + 0.8719	X	7.73	=	31.537	SQ.M.	
24	1	X	60.774	X	0.88	=	53.299	SQ.M.	
25	1	X	1/2 x 7.2925 x 8.725	=	34.664	=	34.664	SQ.M.	
26	0.5	X	3.14 x 2.085 x 2.085	=	6.925	=	6.925	SQ.M.	
27	1	X	22.92	X	2.065	=	47.788	SQ.M.	
28	1	X	1/2 x 4.8504 x 3.913	X	3.601	=	15.503	SQ.M.	
29	1	X	1/2 x 10.523 x 1.912	=	10.060	=	10.060	SQ.M.	
30	1	X	1/2 x 10.523 x 2.387	=	12.559	=	12.559	SQ.M.	
31	1	X	1/2 x 12.525 x 4.139	X	9.163	=	76.328	SQ.M.	
32	1	X	1	X	8.70	=	8.704	SQ.M.	
33	1	X	1	X	15.481	=	15.481	SQ.M.	
34	1	X	1/2 x 8.094 x 4.047	X	20.520	=	43.275	SQ.M.	
35	1	X	1	X	9.047	=	9.047	SQ.M.	
36	1	X	1/2 x 4.624 x 4.047	X	21.948	=	42.425	SQ.M.	
37	1	X	1	X	19.533	=	19.530	SQ.M.	
38	1	X	1/2 x 10.944 x 0.381	X	22.622	=	50.786	SQ.M.	
39	1	X	1	X	13.590	=	13.590	SQ.M.	
40	1	X	1/2 x 3.724 x 3.811	X	22.718	=	42.630	SQ.M.	
41	1	X	1	X	16.419	=	16.419	SQ.M.	
42	1	X	1/2 x 24.717 x 4.342	=	53.661	=	53.661	SQ.M.	
43	1	X	1	X	12.723	=	12.723	SQ.M.	
44	1	X	1/2 x 3.409 x 25.044	=	42.687	=	42.687	SQ.M.	
45	1	X	1	X	8.660	=	8.660	SQ.M.	
46	1	X	1/2 x 13.784 x 2.251	=	15.514	=	15.514	SQ.M.	
47	1	X	1	X	6.861	=	6.861	SQ.M.	
48	1	X	1/2 x 14.072 x 2.251	=	15.838	=	15.838	SQ.M.	
<b>TOTAL GREEN AREA</b>									<b>7160.560</b>	<b>SQ.M.</b>	


KEY PLAN

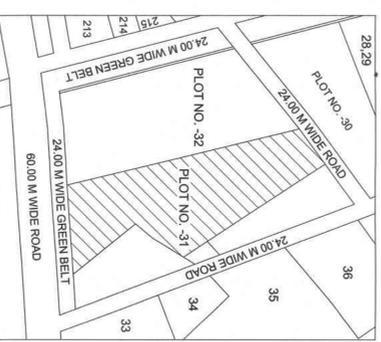

S.NO	DESCRIPTION	NO. TREE	SYMBOL
1.	Ficus religiosa	100	
2.	MIMUSOPS ELONGHILL	100	
3.	Cassia siamea	90	
4.	Roystonia regia	100	
5.	Eugenia jambolana	110	

NOTE: OUT OF WHICH 50% SHALL BE KEPT AS LONG LIFE TREES.

LEGENDS

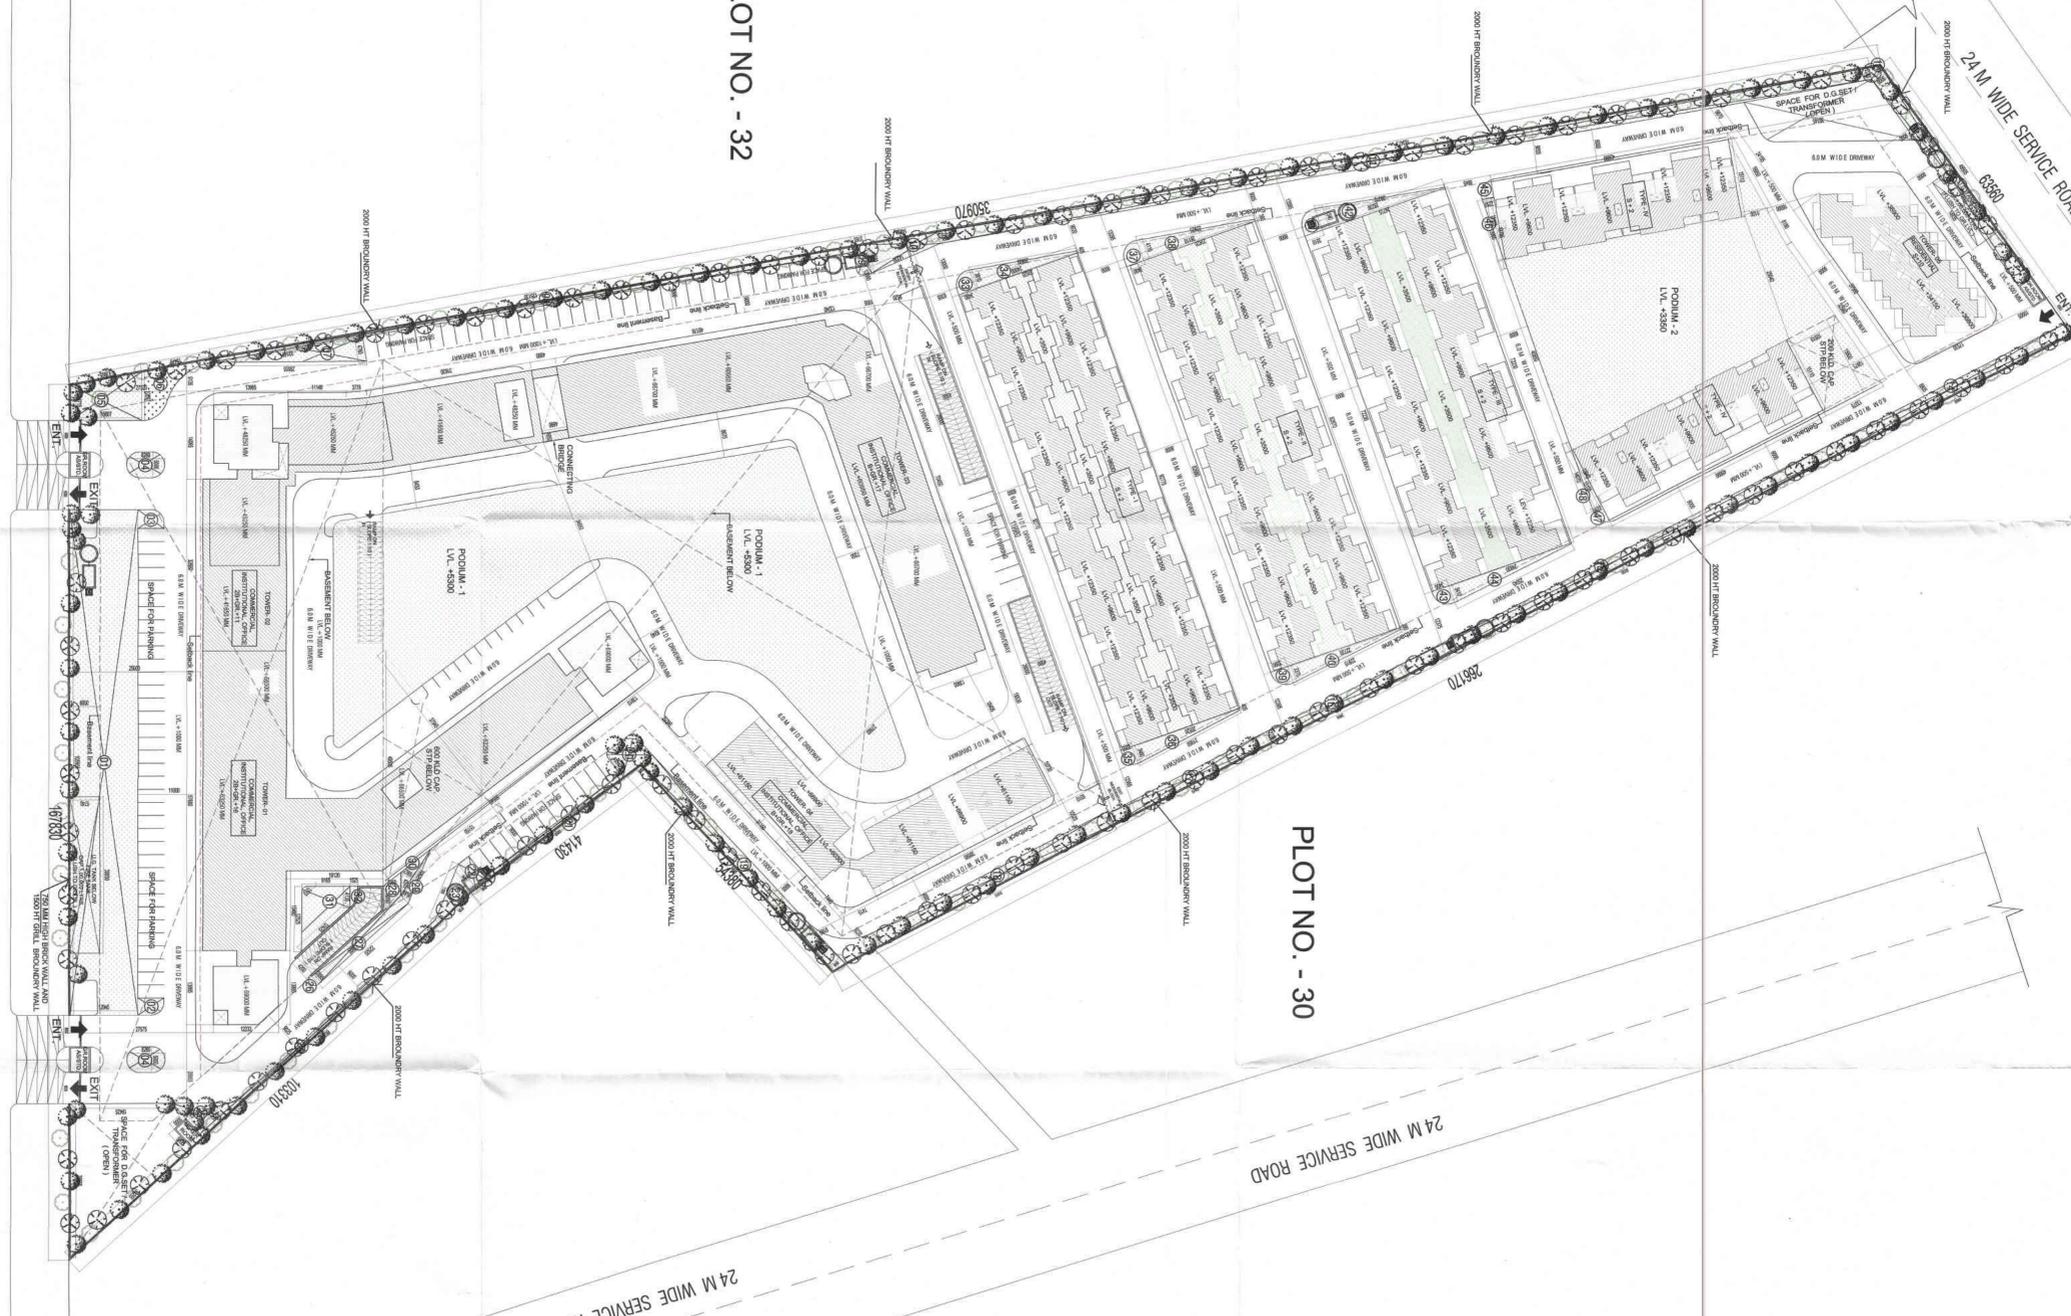

60 M WIDE SERVICE ROAD

REVISION SUBMISSION DRAWING  
LANDSCAPE PLAN

APPROVED  
Sd/-  
Authorised Signatory

PROJECT:  
PROPOSED IT/ITES BUILDING  
FOR M/S SHUBH ADVISORS PVT.LTD.  
ON PLOT NO. - 31, SECTOR KP-V  
GREATER NOIDA, G.B. NAGAR (UP)

ARCHITECT:  
DEVELOPMENTS CONSULTANT  
ARCHITECTS ENGINEERS & PLANNERS  
209-C MASJID MOTH (OPP "R" BLOCK, N.D.S.E.-II)  
PHONE: 011-26254880, 26254881

SCALE 1:500 DATE : 30 / 11 / 2015

OWNERS SIGNATURE  
For Shubh Advisors Pvt. Ltd.  
Authorised Signatory

