


S.No.	SIZE OF MANHOLE	DEPTH OF MANHOLE
D1	600x600mm	UPTO 600mm
D4	900x800mm	BELOW 900mm
A	910mm DIA	900mm TO 1650mm
B	1220mm DIA	1651mm TO 1700mm

LEGENDS FOR PLUMBING:-	
MH	MANHOLE FOR SEWERAGE
MH	MANHOLE FOR SEWERAGE
SEWERAGE LINE	SEWERAGE LINE

LEGENDS FOR PLUMBING:-	
RAIN WATER HARVESTING PIT	RAIN WATER HARVESTING PIT
CB	MANHOLE FOR DRAINAGE
DMH	MANHOLE FOR DRAINAGE
DRAINAGE LINE	DRAINAGE LINE
SOIL PIPE	SOIL PIPE

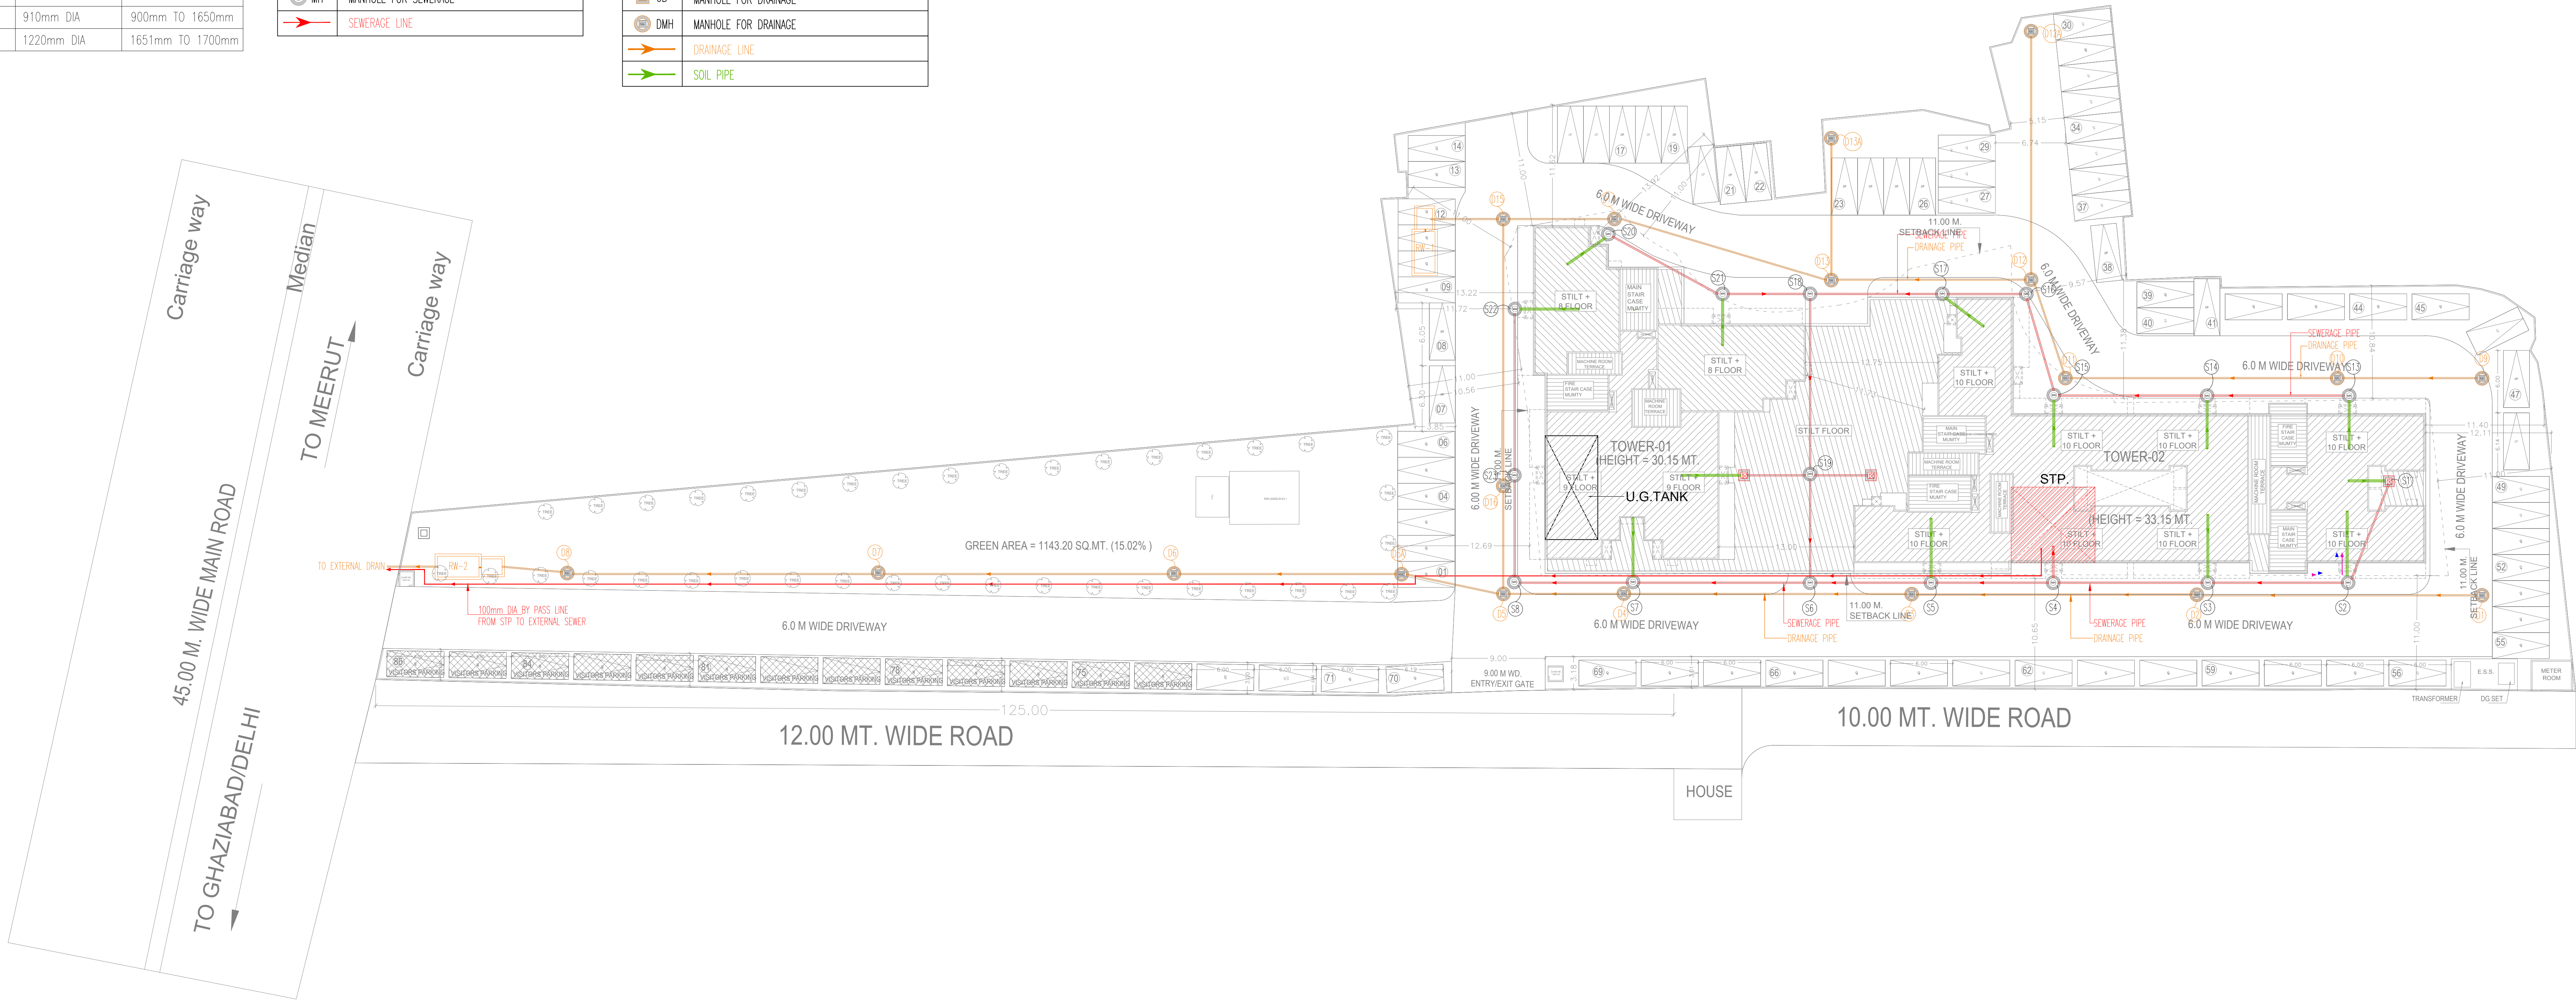

WASTE DISPOSAL LAYOUT

SCHEDULE OF MANHOLE		
S.No.	Line No.	Type of Manhole
1.	D1	REC
2.	D2	A
3.	D3	A
4.	D4	A
5.	D9	A
6.	D10	A
7.	D11	A
8.	D12A	A
9.	D12	A
10.	D13A	A
11.	D13	A
12.	D14	A
13.	D15	A
14.	D15	A
15.	D16	A
16.	D5	A
17.	D5A	A
18.	D6	A
19.	D7	A
20.	D8	A
21.	RW2	A