



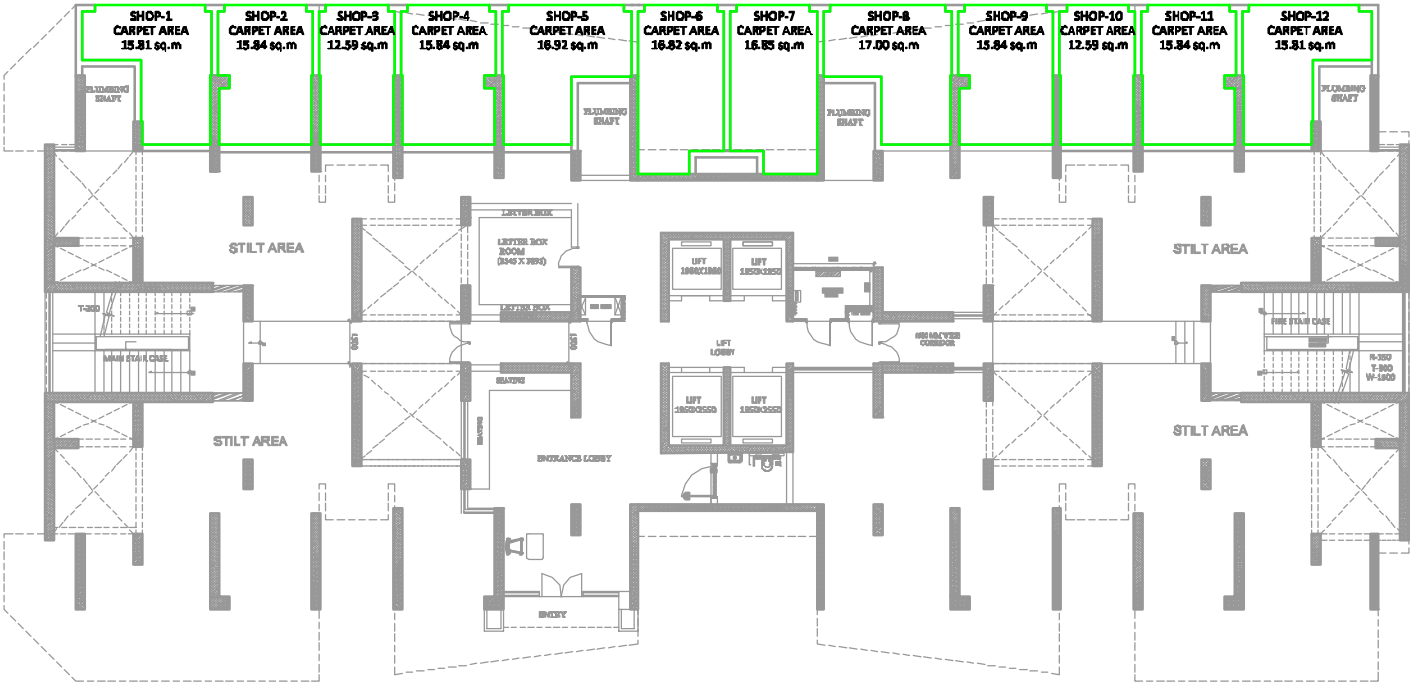


STILT FLOOR PLAN

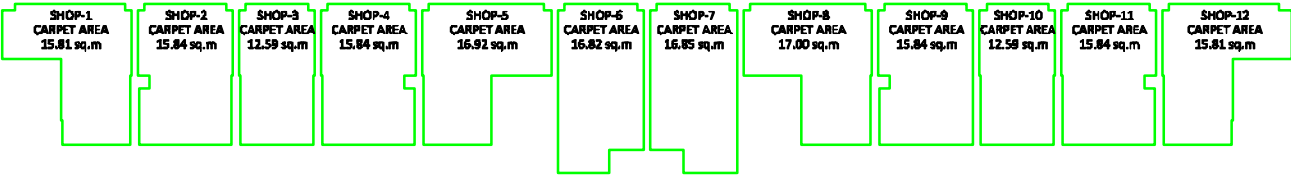


STILT FLOOR AREA DETAIL

CLIENT :- GAURSONS HI-TECH INFRASTRUCTURE PVT. LTD. Gaur Biz Park Plot No.-1, Abhay Khand-II, Indirapuram, Ghaziabad
PROJECT :- PROPOSED GROUP HOUSING PROJECT - GAUR CITY, AT PLOT NO GC- 7/GH-01, SECTOR - 04, GREATER NOIDA
■ The Uttar Pradesh Real Estate (Regulation and Development) Rules, 2016
TITLE :- FLOOR PLAN & AREA DETAIL BLOCK - I

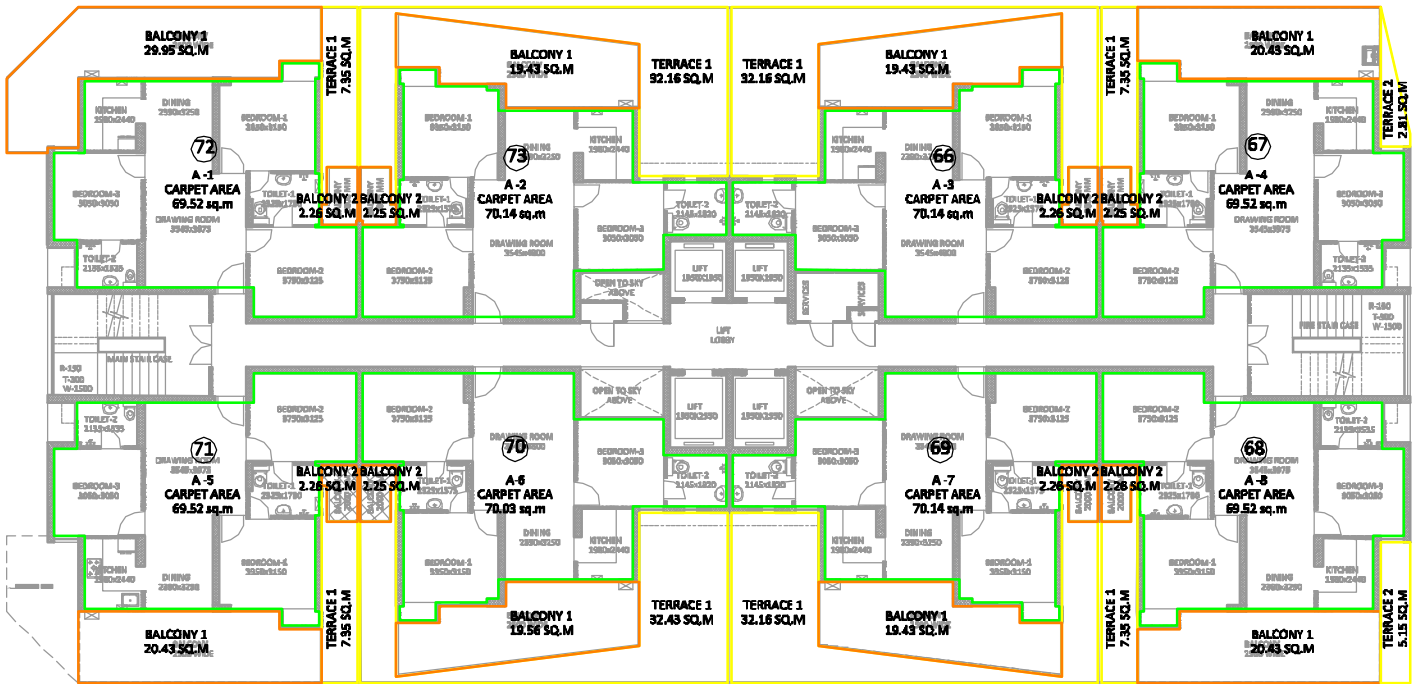

PODIUM FLOOR PLAN

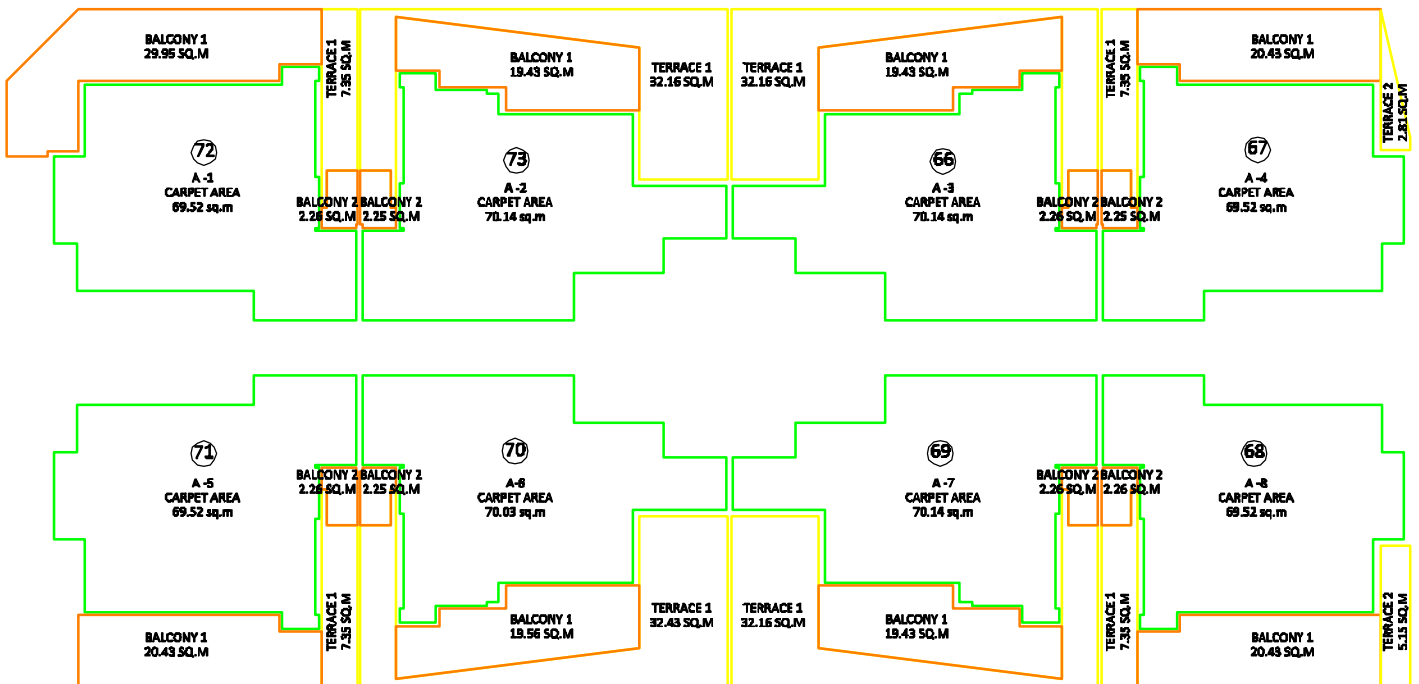


PODIUM FLOOR AREA DETAIL

CLIENT :-
GAURSONS HI-TECH INFRASTRUCTURE PVT. LTD.
Gaur Biz Park Plot No.-1, Akhaya Khanda-II,
Indirapuram, Ghaziabad


PROJECT :- PROPOSED GROUP HOUSING PROJECT -
GAUR CITY, AT PLOT NO GC-7/GH-D1,
SECTOR - 04, GREATER NOIDA

■ The Uttar Pradesh Real Estate
(Regulation and Development) Rules, 2016

TITLE :- FLOOR PLAN & AREA DETAIL
BLOCK-I

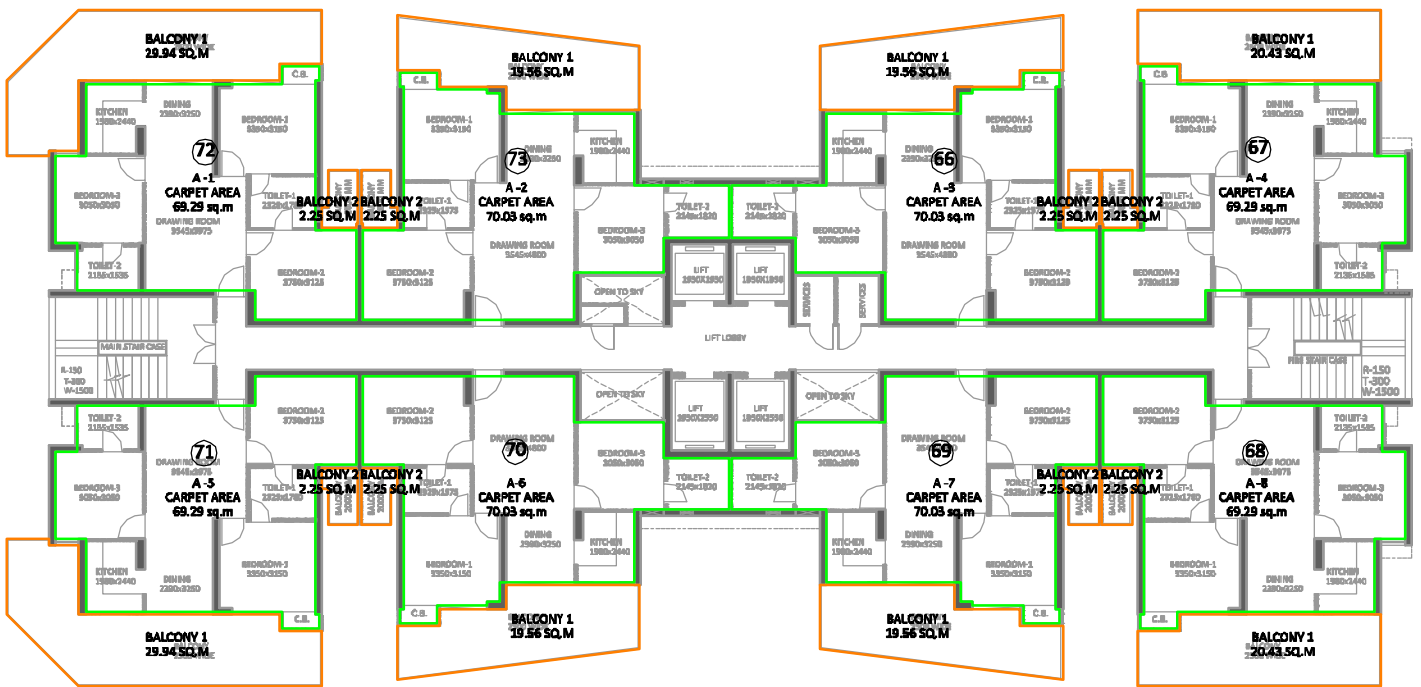

TYPICAL FLOOR PLAN
(1st TO 32nd FLOOR)

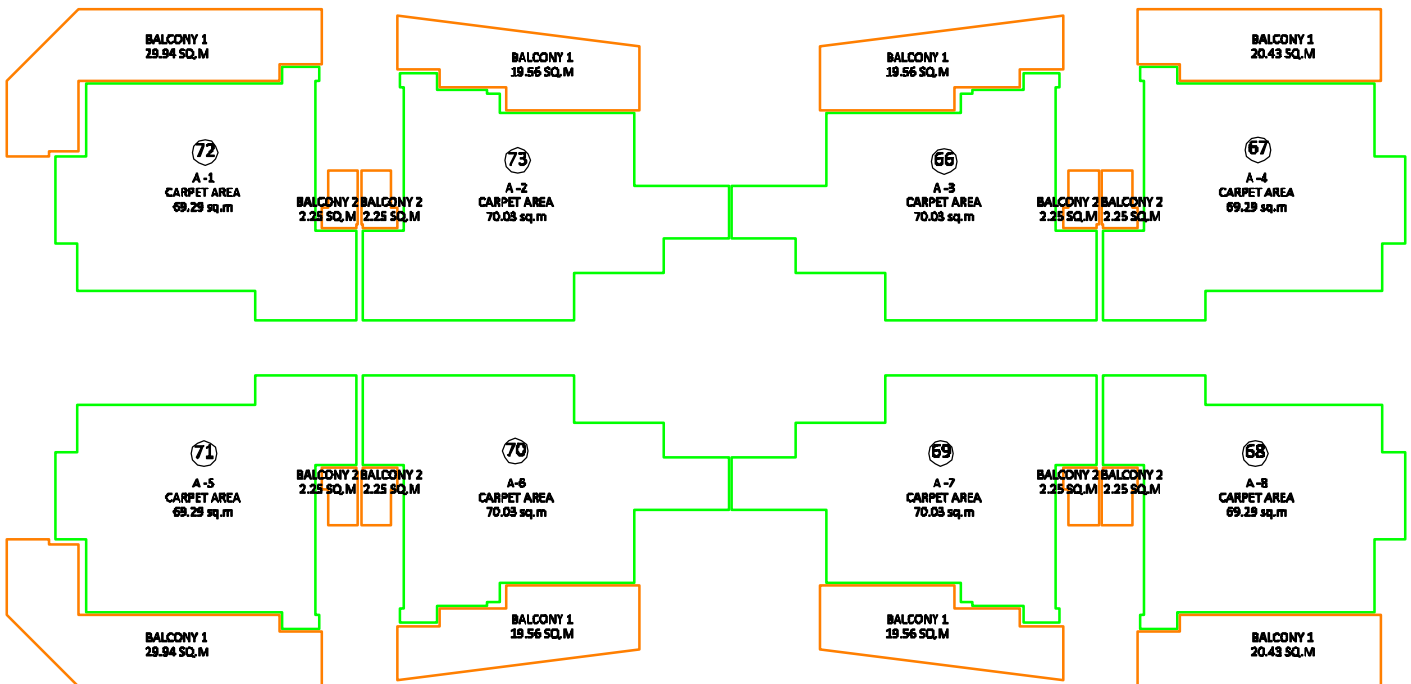

TYPICAL FLOOR AREA DETAIL
(1st TO 32nd FLOOR)

CLIENT :-
GAURSONS HI-TECH INFRASTRUCTURE PVT. LTD. Gaur Biz Park Plot No.-1, Abhay Khanda-II, Indirapuram, Ghaziabad
PROJECT :- PROPOSED GROUP HOUSING PROJECT - GAUR CITY, AT PLOT NO GC-7/GH-01, SECTOR - 04, GREATER NOIDA
■ The Uttar Pradesh Real Estate (Regulation and Development) Rules, 2016
TITLE :- FLOOR PLAN & AREA DETAIL BLOCK-I